




# GA242 Rev. C

GCPL  
Grand Arcade Complex  
18-38 Willis Street, Wellington

Please Note: Layout is indicative only and subject to change to suit Regulatory Requirements

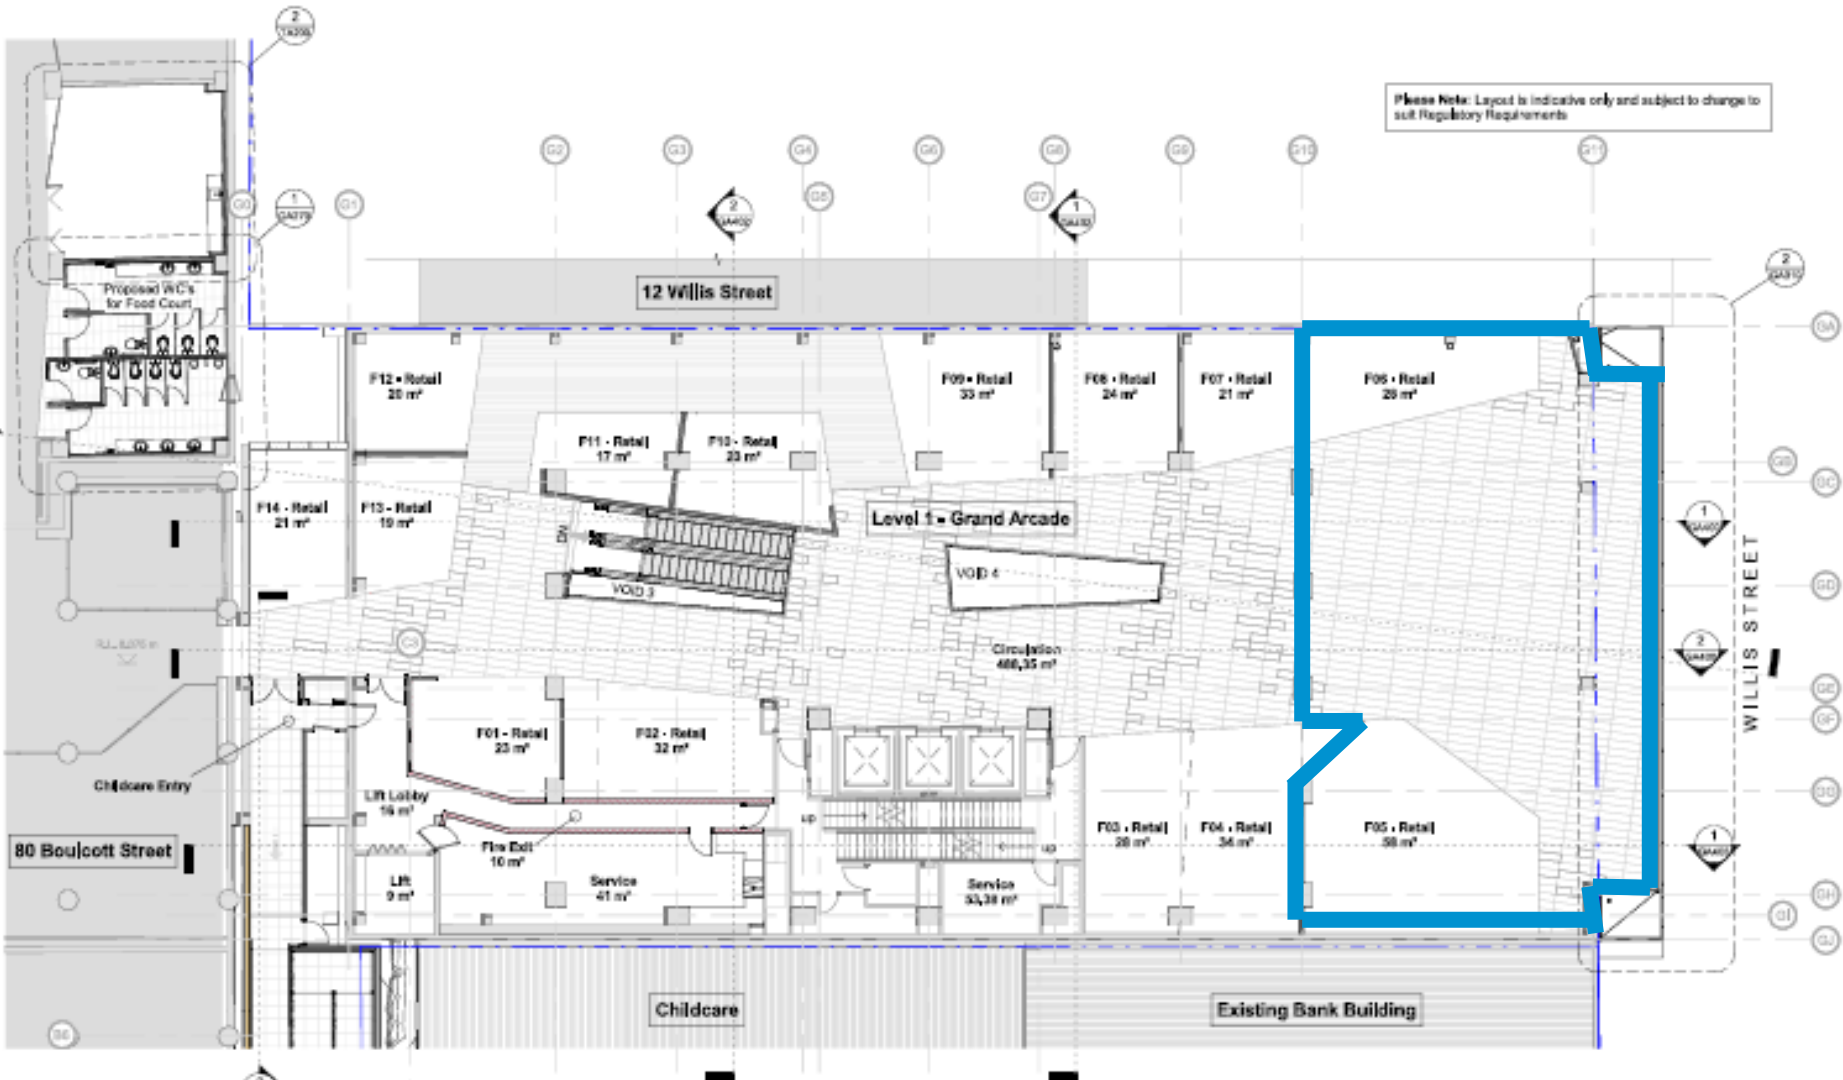

## GA - Level 1 - Proposed Plan

C	BC Amendment	05/07/8
B	For Construction Issue	23/04/8
A	BC Tender	28/01/8
NG	DESIGNATION	DATE

SCALE @ A3: As indicated  
PROJECT No: J889  
PLST DATE: 3/12/2020 10:24:07 PM

### For Construction

Note: Drawn off existing drawings, check on site.  
Contractors shall verify all dimensions on site before commencing work. Do not rely on this drawing.  
Product only. Copyright of this drawing is held by Designgroup Stapleton Elliott.


PO Box 39 345  
Wellington Mail Centre 5045  
New Zealand  
P/L +64-4-820 0882  
FAX +64-4-820 0881  
designgroup@stapletonelliott.co.nz



Key Plan Level 1

1 Level 1 - Proposed - Arcade  
SCALE @ A3: 1:200

**Wellington City Council  
received: 26/04/2022**

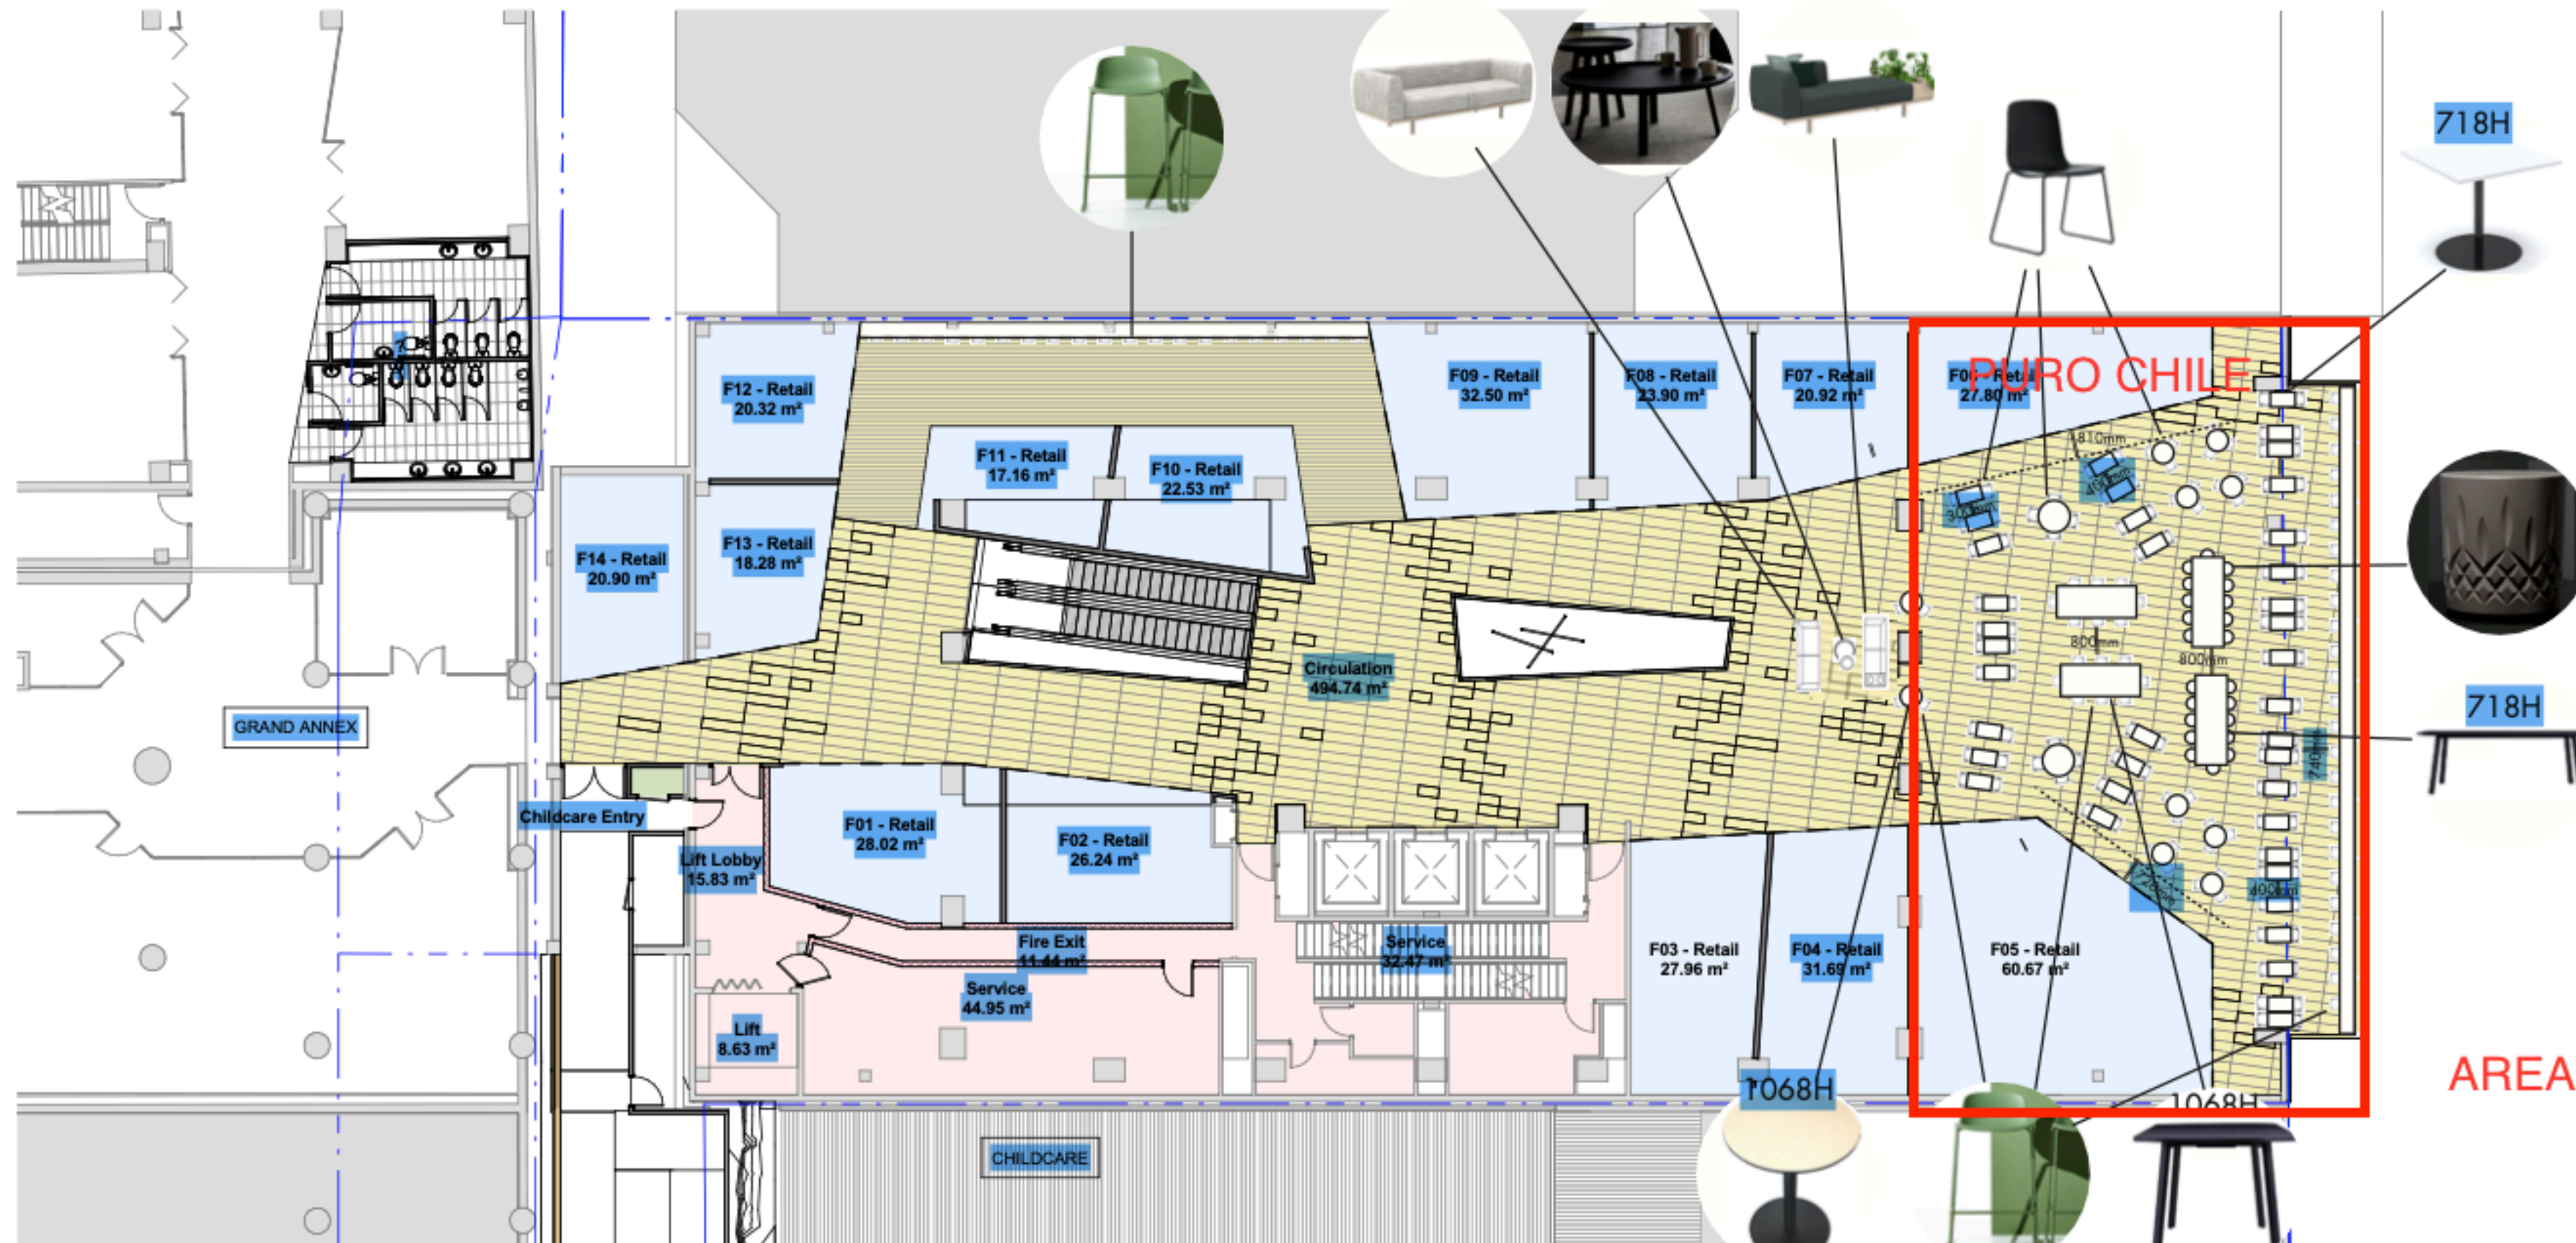

Wellington City Council  
received: 5/05/2022

Item	Dimensions	Quantity
Plate Base Rectangle Table	800D x 500W x 718H	39
Plate Base Round Table	1000Dia x 718H	2
Plate Base Round Table	700Dia x 718H	8
Plate Base Round Leaner	700Dia x 1068H	2
Rectangle Kissen Leaner	2400W x 1000D x 1050H	2
Rectangle Kissen Table	2700W x 1000D x 720H	2
Jac Side Chair	530W x 520D x 825H	110
Jac Stool	520W x 440D x 920H	67
Glass Collection	448Dia x 480H	22
Platforma with Planter	2200W x 800D x 700H	1
Platforma Lounge	2200W x 800D x 700H	1
Platforma Side Table	450Dia x 465H	1
Platforma Coffee Table	700Dia x 400H	1


**First Floor Plan**  
SCALE @ A3 - 1 : 200

**LEGEND**

- Childcare
- Childcare Circulation
- Circulation
- Retail
- Service

**Please Note:** Layout is indicative only and subject to change to suit Regulatory Requirements



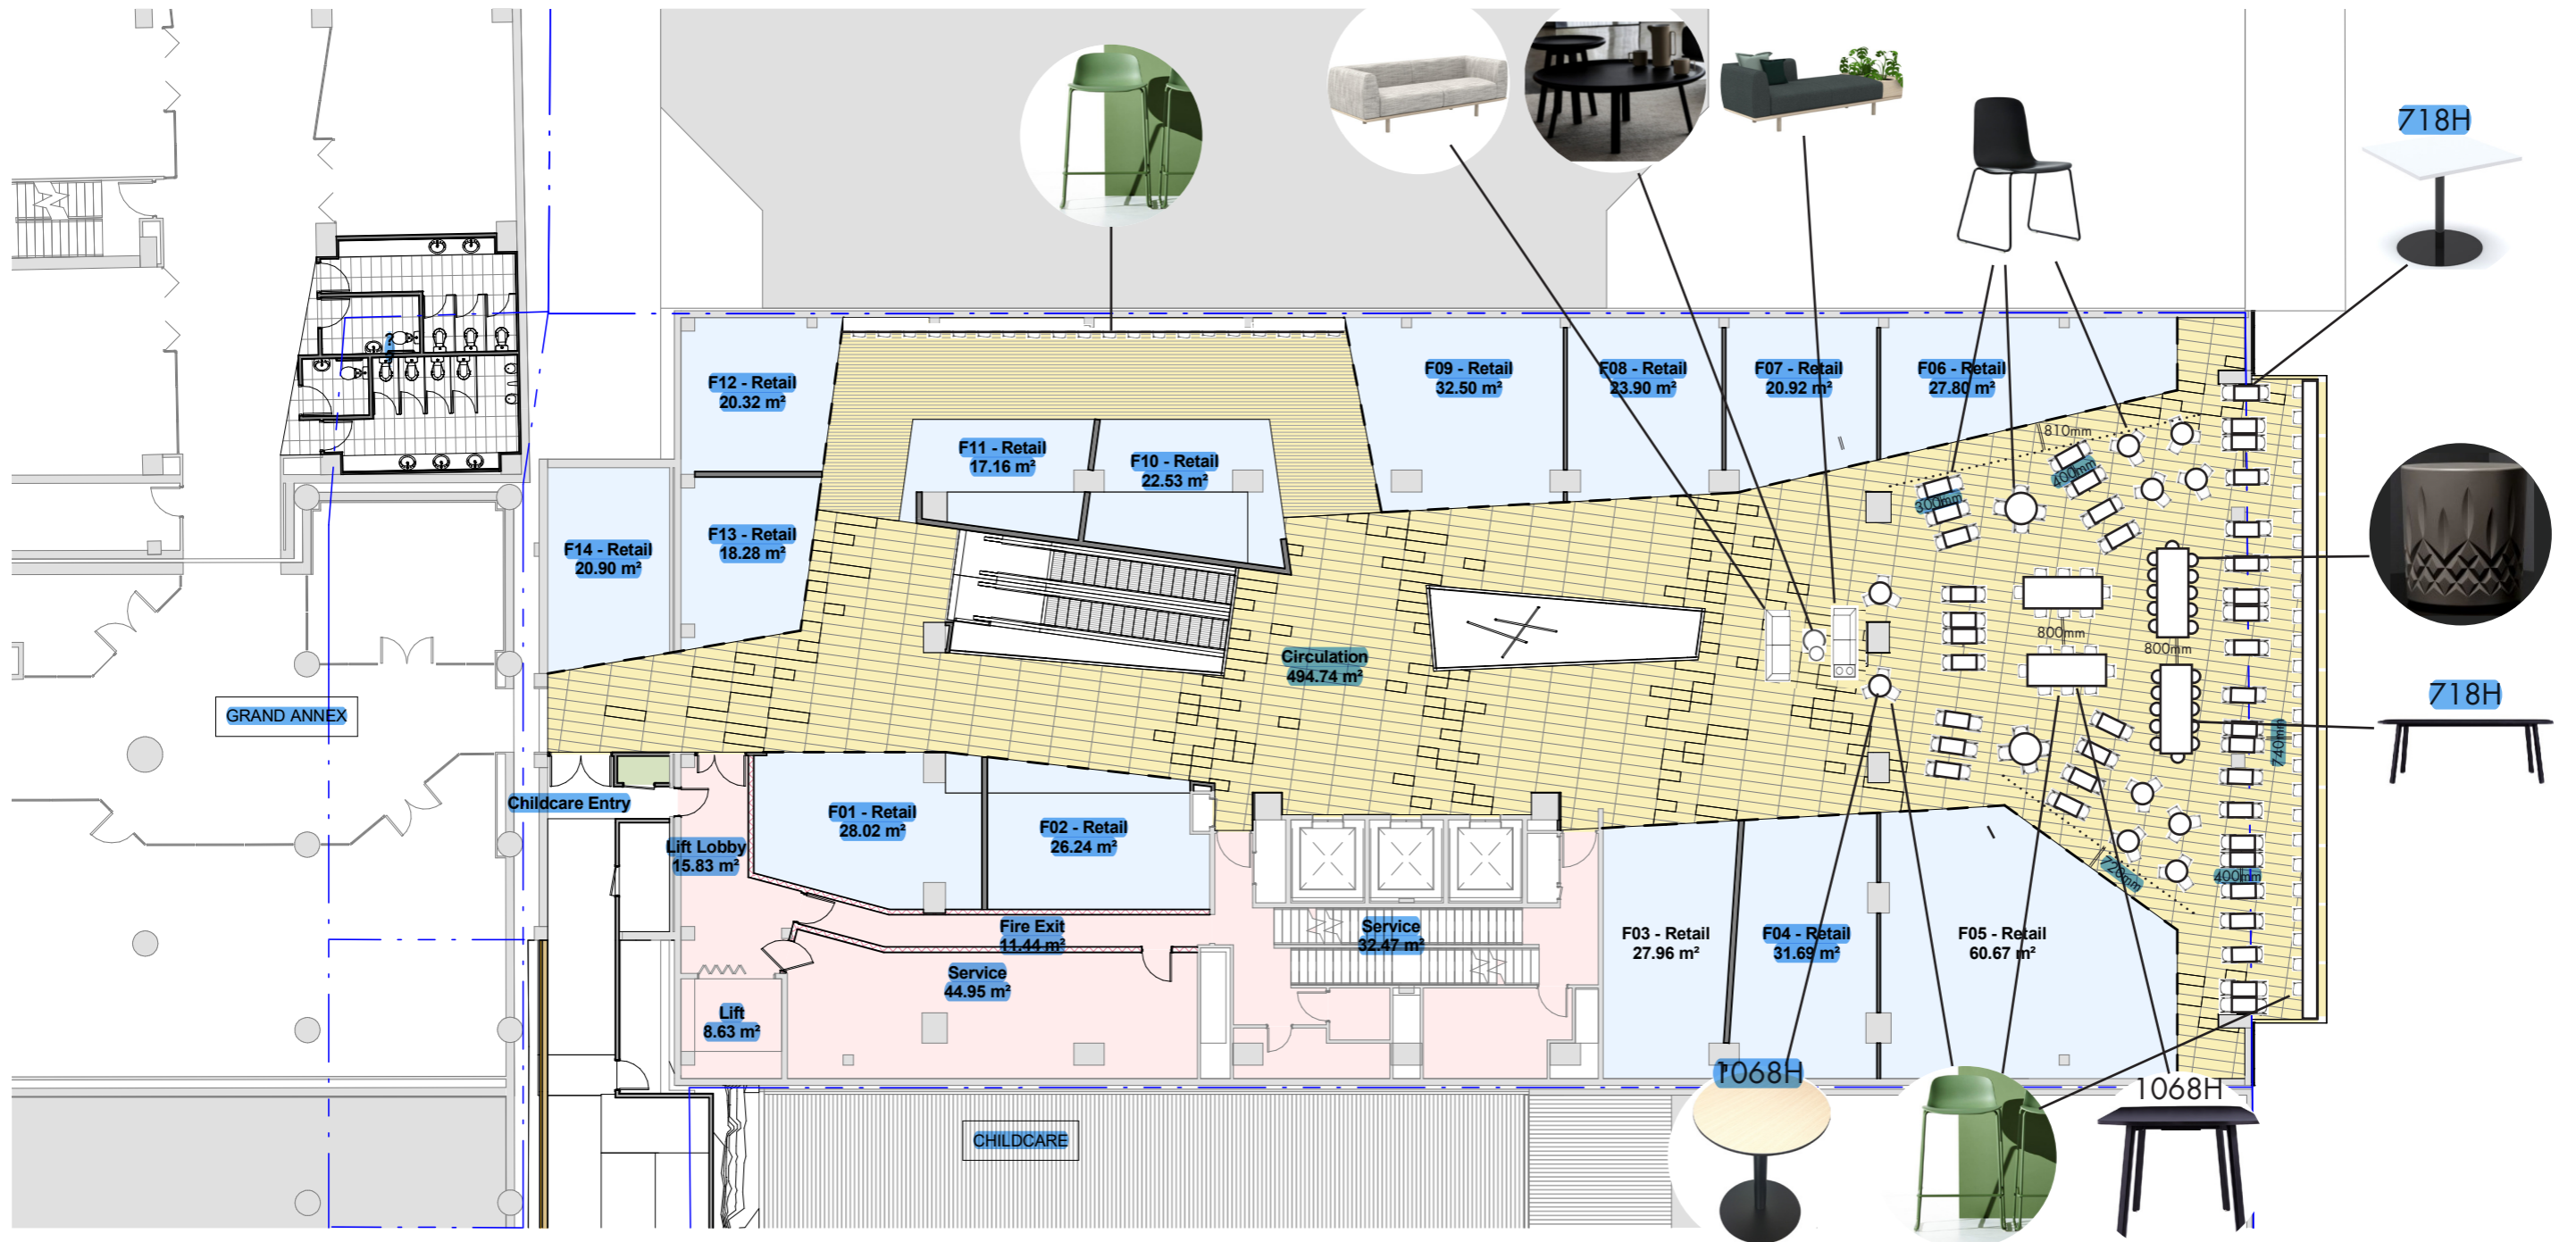

**Wellington City Council  
received: 5/05/2022**

Item	Dimensions	Quantity
Plate Base Rectangle Table	800D x 500W x 718H	39
Plate Base Round Table	1000Dia x 718H	2
Plate Base Round Table	700Dia x 718H	8
Plate Base Round Leaner	700Dia x 1068H	2
Rectangle Kissen Leaner	2400W x 1000D x 1050H	2
Rectangle Kissen Table	2700W x 1000D x 720H	2
Jac Side Chair	530W x 520D x 825H	110
Jac Stool	520W x 440D x 920H	67
Glass Collection	448Dia x 480H	22
Platforma with Planter	2200W x 800D x 700H	1
Platforma Lounge	2200W x 800D x 700H	1
Platforma Side Table	450Dia x 465H	1
Platforma Coffee Table	700Dia x 400H	1

**First Floor Plan**  
SCALE @ A3 - 1 : 200

**LEGEND**

- Childcare
- Childcare Circulation
- Circulation
- Retail
- Service

**Please Note:** Layout is indicative only and subject to change to suit Regulatory Requirements