


3rd OCTOBER

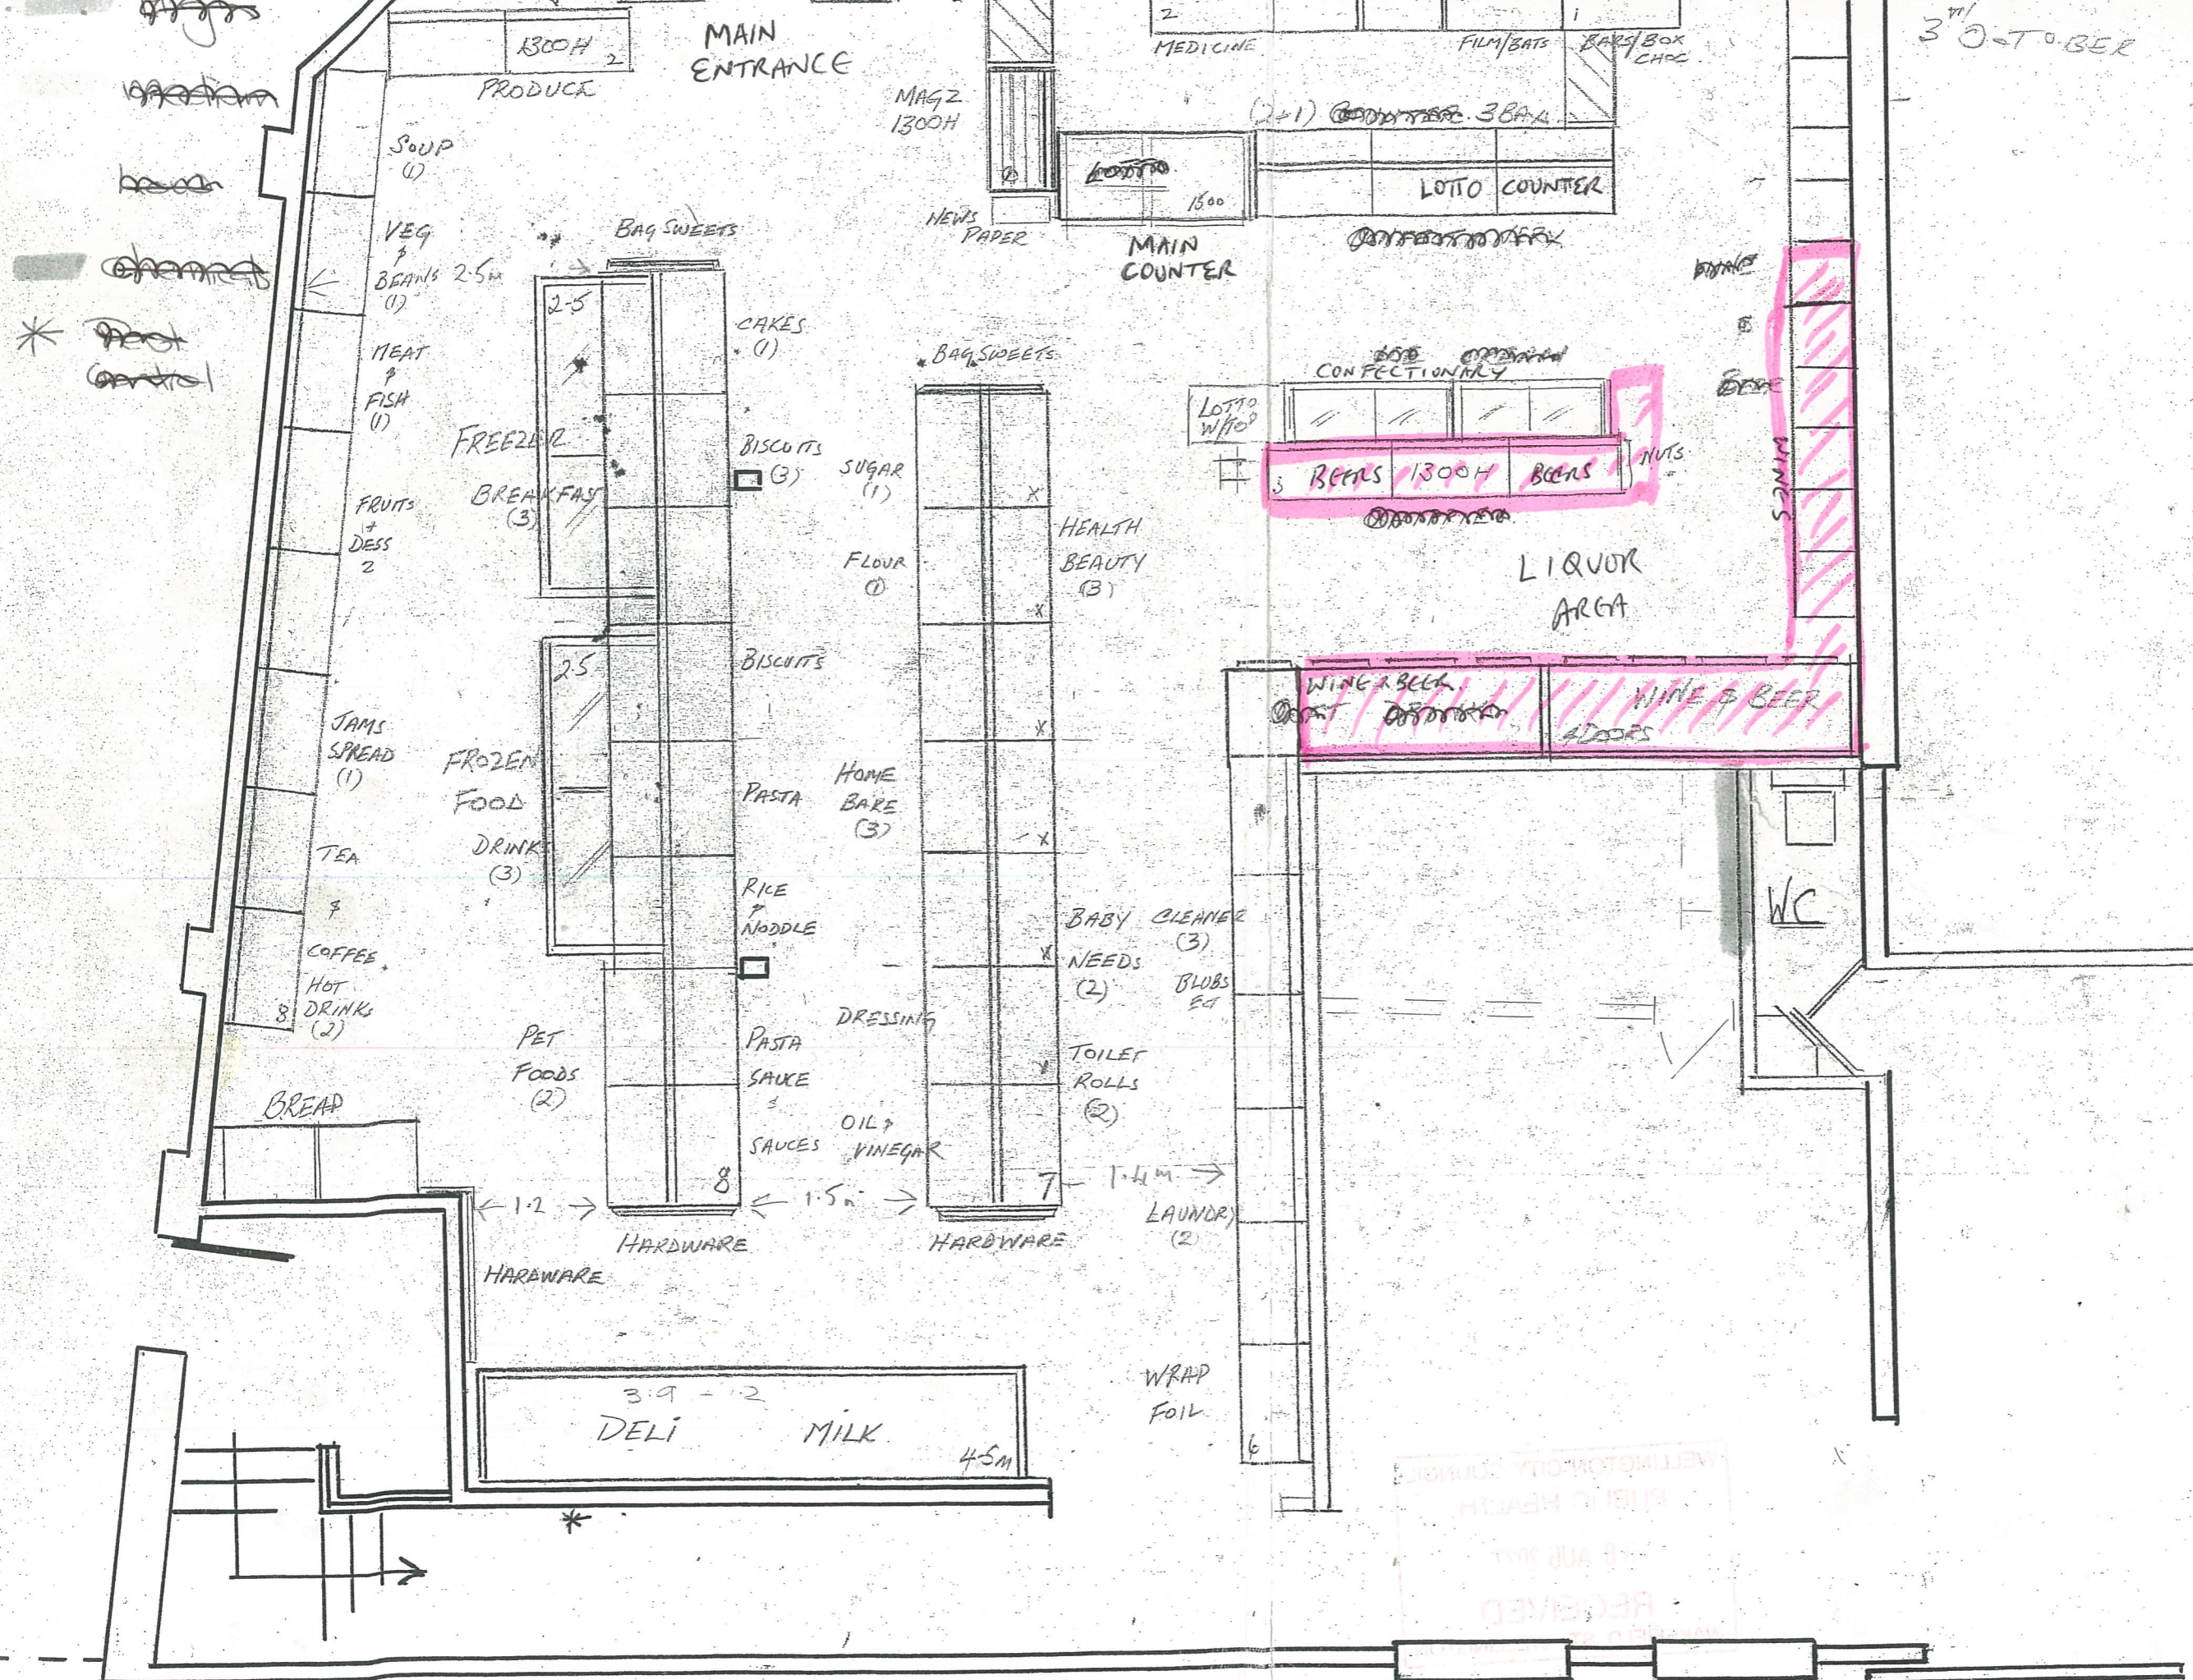

WALL
 ALL S/SIDE
 1830H
 450B
 915W
 8+6+2+1
 TOTAL 17

S.S. GONDOLA
 1350H
 450B
 915W
 3+2+1 MAGS
 TOTAL 6


D.S. GONDOLA
 1630H
 450B
 915W
 7D+

D.S. GONDOLA
 1630H
 450B
 915W

5D POSTS
 4S POSTS
 8 PANELS
 8

HATAI
 1.50 SQ
 FOUR SQ
 HATAITAI
 * Redent
 o chemical

1:50 SCALE
 HATAITAI
 FOUR SQUARE

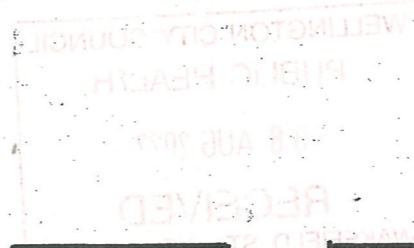

Wellington City Council Received: 08/08/2022