


**Received
Wellington City Council
4/10/2022**

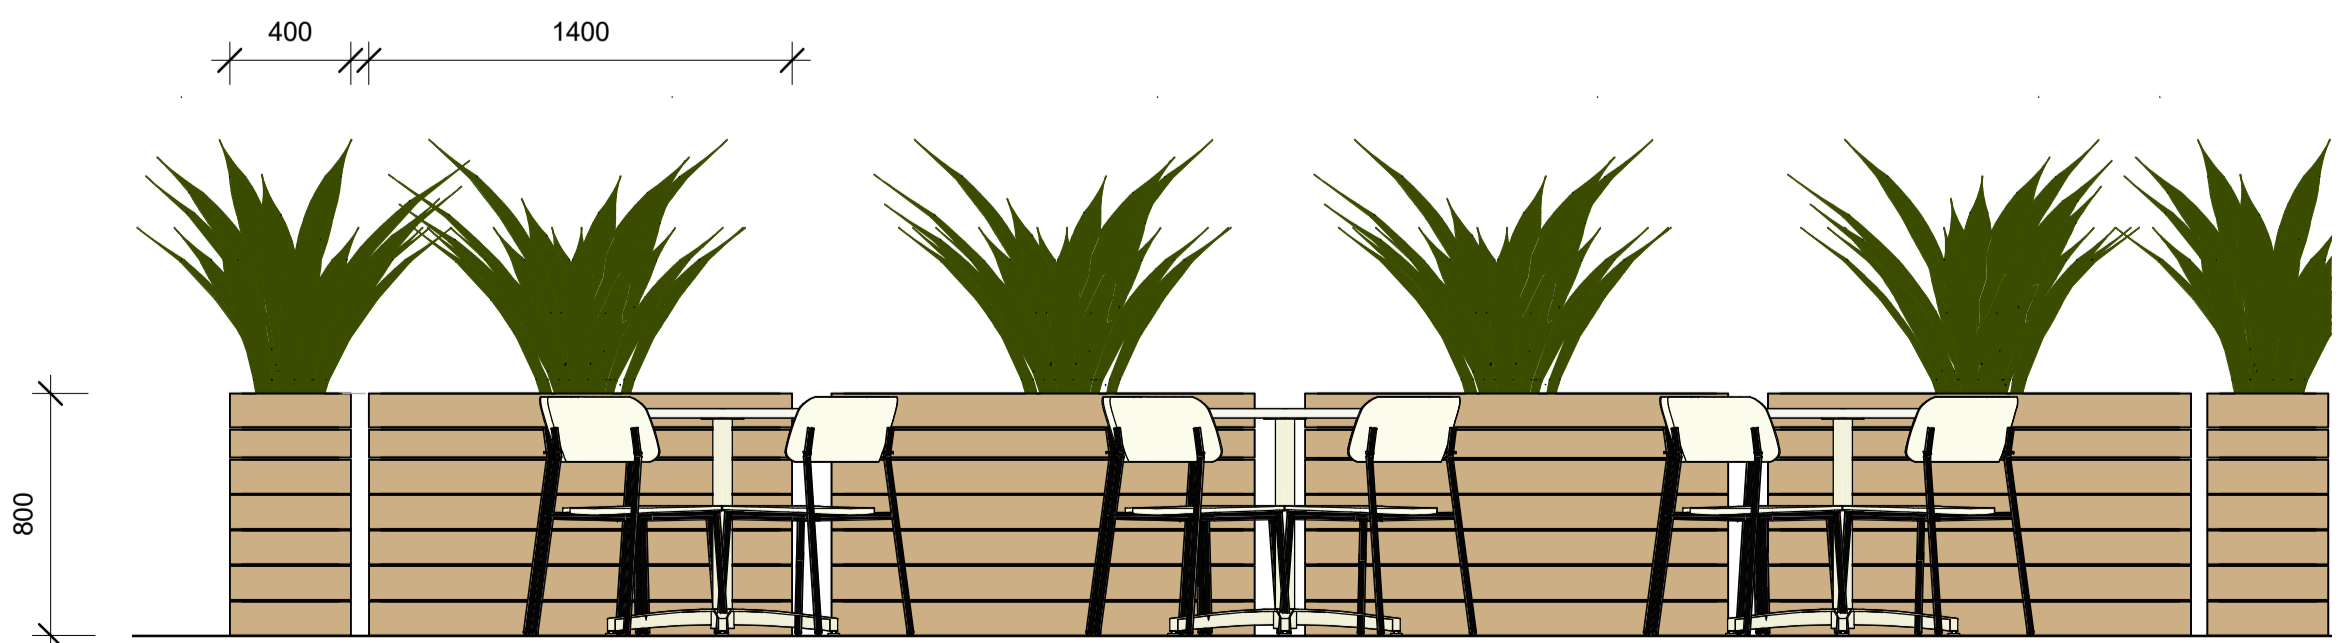

D	4/10/22	PARKLET UPDATE
C	3/10/22	300mm PARKING SETBACK
B	15/09/22	FOR INFORMATION
A	29/07/22	BOUNDARY ZONE
REVISION DATE		DESCRIPTION

STATUS INFORMATION

PROJECT:
BAR 1 GREY ST

ADDRESS:
1 GREY STREET

DRAWING TITLE:
PLAN - LIQUOR LICENSE

JOB NO.	SHEET SIZE	SCALE
4010333	A1	As indicated
DRAWING NO.	REVISION	
A116-H	D	

PRINT IN COLOUR
WEB catalyst-group.co.nz

