




Mornington Road

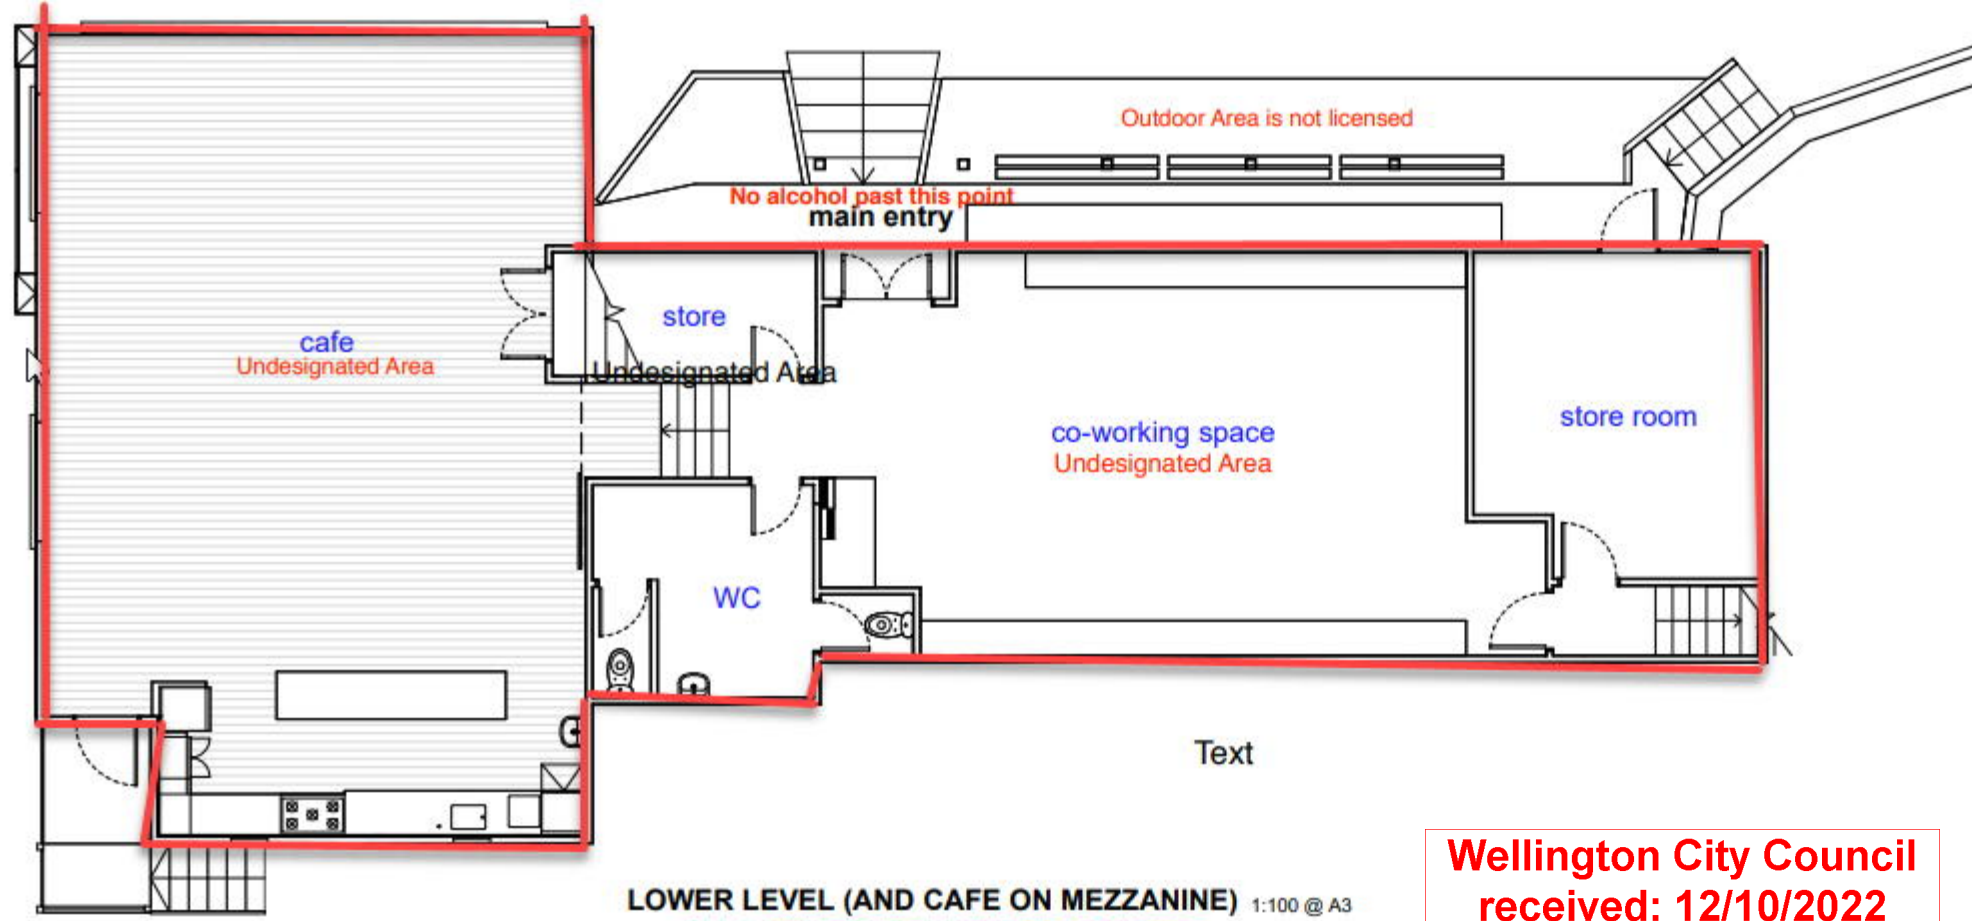


LOWER LEVEL (AND CAFE ON MEZZANINE) 1:100 @ A3
 ALL LOWER LEVEL IS UNDESIGNATED
 (outdoor area is not licensed)

**Wellington City Council
 received: 12/10/2022**



SITE PLAN N.T.S.

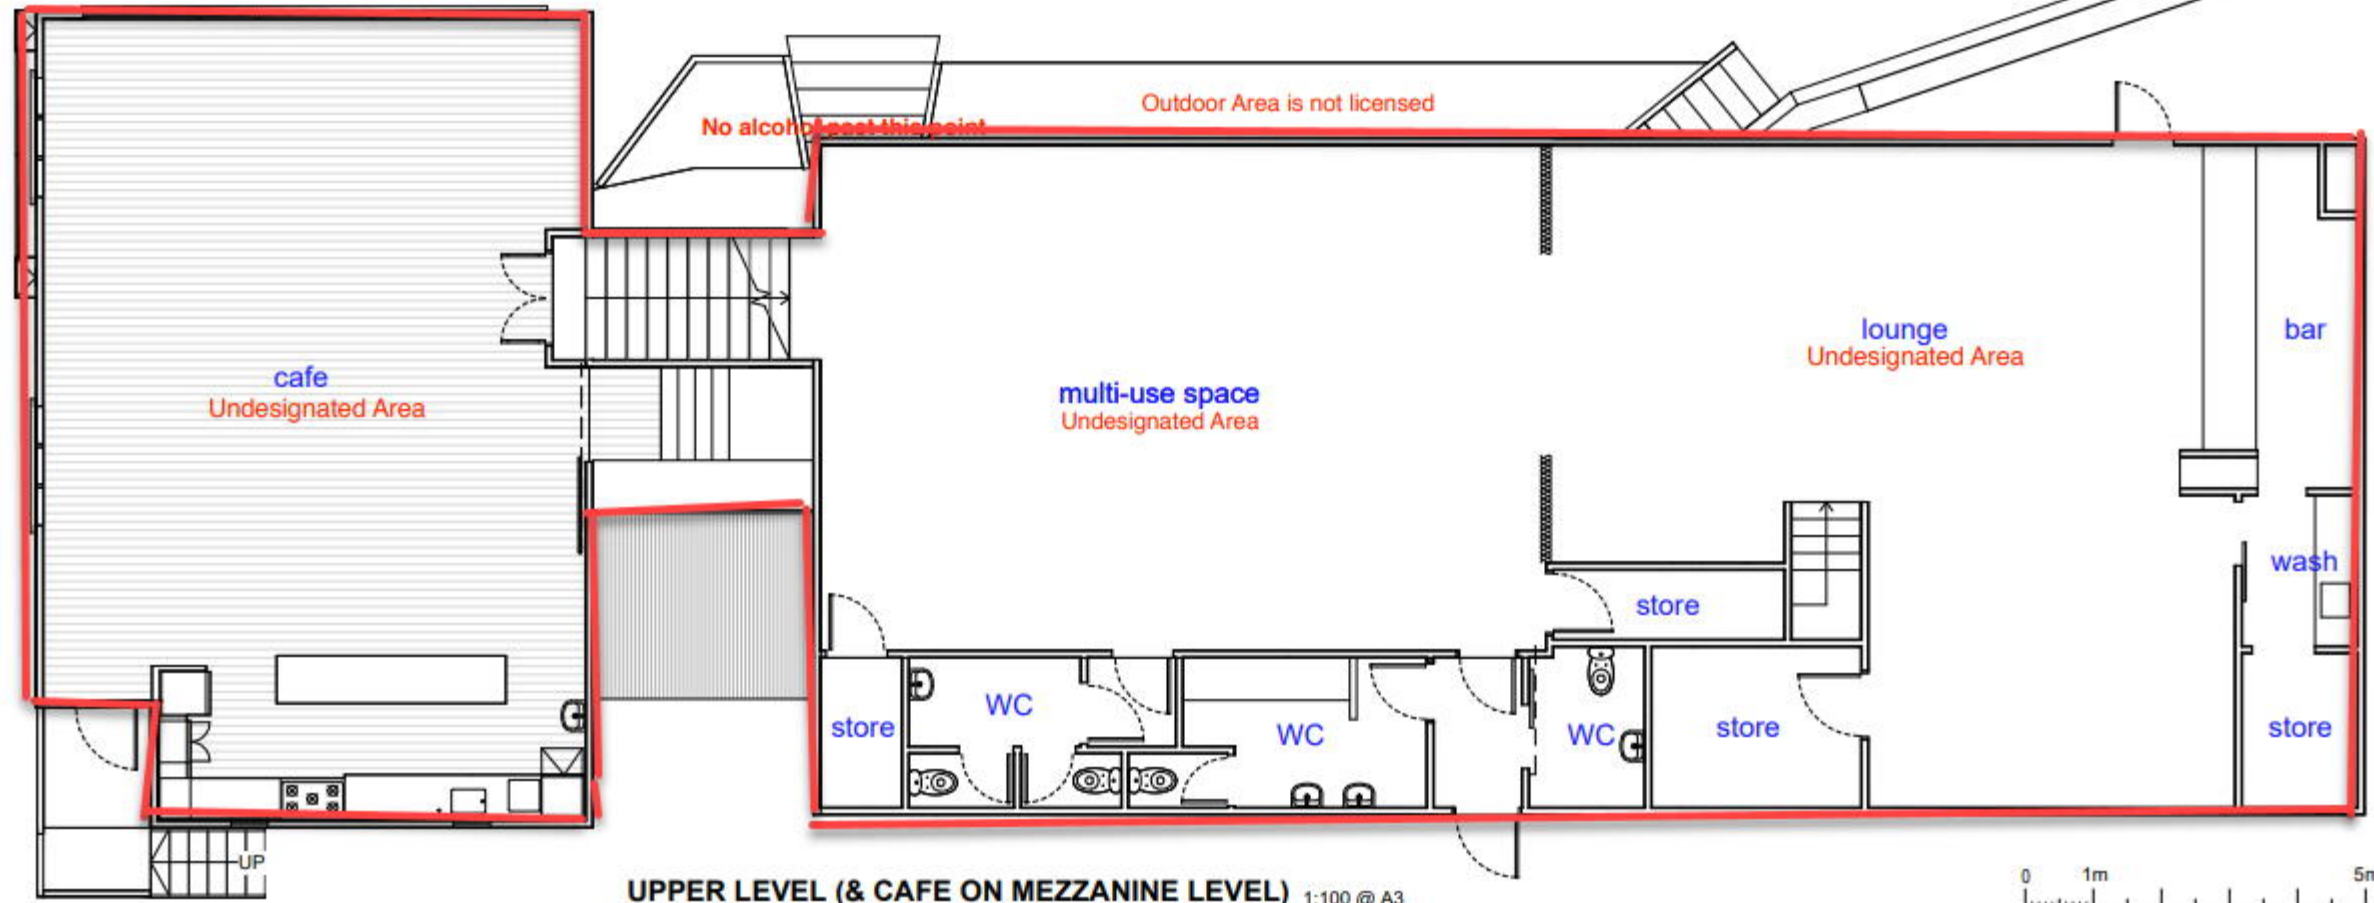

UPPER LEVEL (& CAFE ON MEZZANINE LEVEL) 1:100 @ A3
 ALL UPPER LEVEL IS UNDESIGNATED



**VOGELMORN BOWLING CLUB
 93 Mornington Rd, Brooklyn**