


Auckland : Albany ; Wellington ; Petone ; Christchurch ; Dunedin ; Napier ; Nelson ; Queenstown ; Tauranga ; Hamilton ; Whangarei ; Invercargill



16+ 09 2014 603

Dead end open path 22 metres
Total open path 59 metres (route b)
Total open path 43 metres (route c)

Main Entrance Courtenay Plans

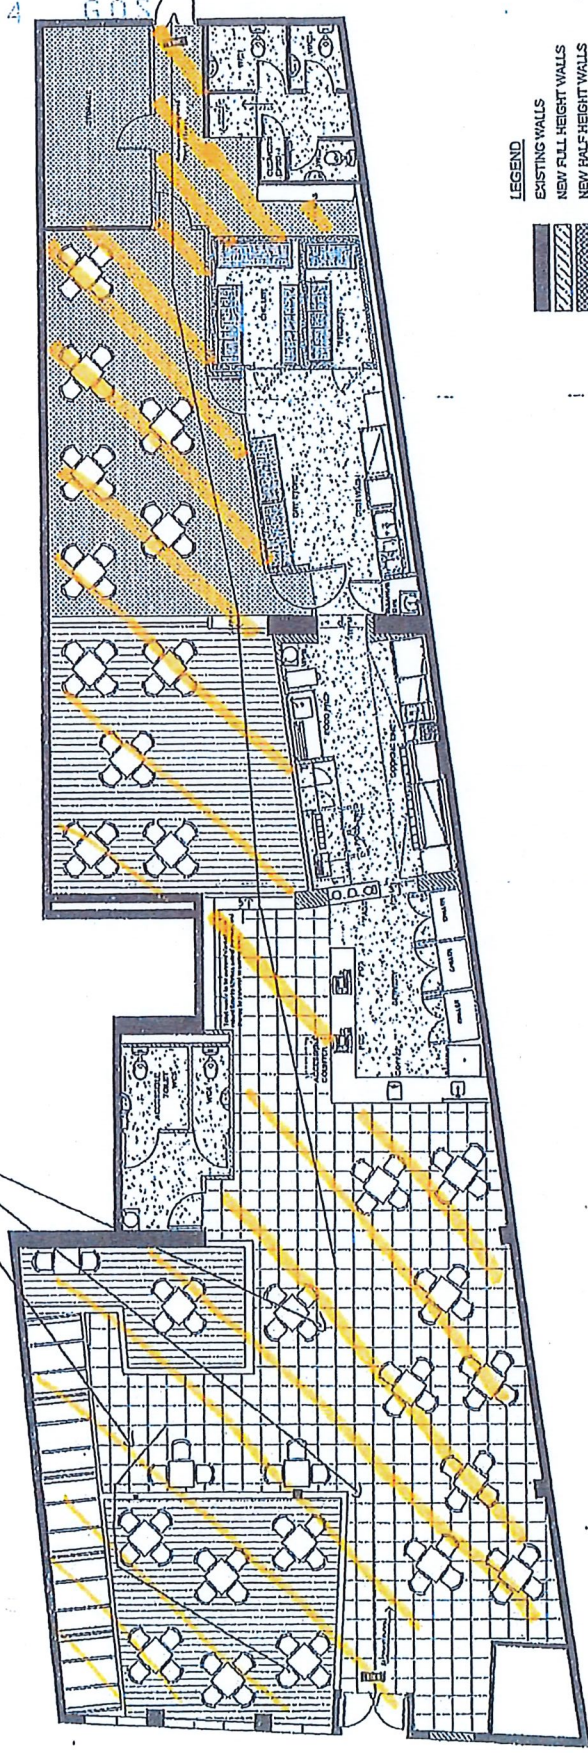

- LEGEND**
- EXISTING WALLS
 - NEW FULL HEIGHT WALLS
 - NEW HALF HEIGHT WALLS
 - NEW SAFETY VINYL FLOORINGS WITH 100mm COVING
 - TILED FLOOR
 - RAISED FLOOR AREA
 - NEW FLOOR COVERING TYPE 2

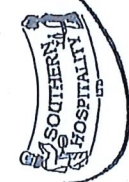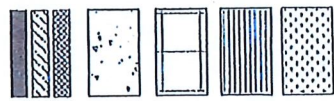

Branch Digital
Wellington City Branch
Southern Hospitality Ltd
80 Kent Terrace
Wellington, New Zealand
Telephone: 06-385 0372
Email: info@southernhospitality.co.nz
Website: www.southernhospitality.co.nz

Southern Hospitality Ltd : Hospitality Solutions
Design : Supply : Install
General Notes:
The information on this drawing is the property of Southern Hospitality Ltd and must not be copied or reproduced in any form or passed on to a third party without written consent. All rights reserved.
Disputes to be resolved by arbitration between SHL and SHL Group.

Revision	No.	Description	Date
A	1	Issue for tender	12-01-10
B	2	General revision	12-01-10
C	3	Revised for SHL	12-01-10
D	4	Final revision	12-01-10

Drawing Title	Drawing Date	Scale
Proposed Plan	06-01-10	1:100
Issue 1 Discretion	12-01-10	1:100

Project: DfRA Group Ltd
Nando's Courtenay Place
Client: Courtenay Place
Drawing No: 0910-169
Sheet: A3
1:100

Publs-SM_1_WORKING DIR.WANDOS NZ.Stiles/WANDOS Courtenay Place (0910-169) VIG 25-09-09\$SHL Drawing\$Nando's Courtenay Place - 05-01-10.dwg