


**Wellington City Council Received:  
17/08/2022**

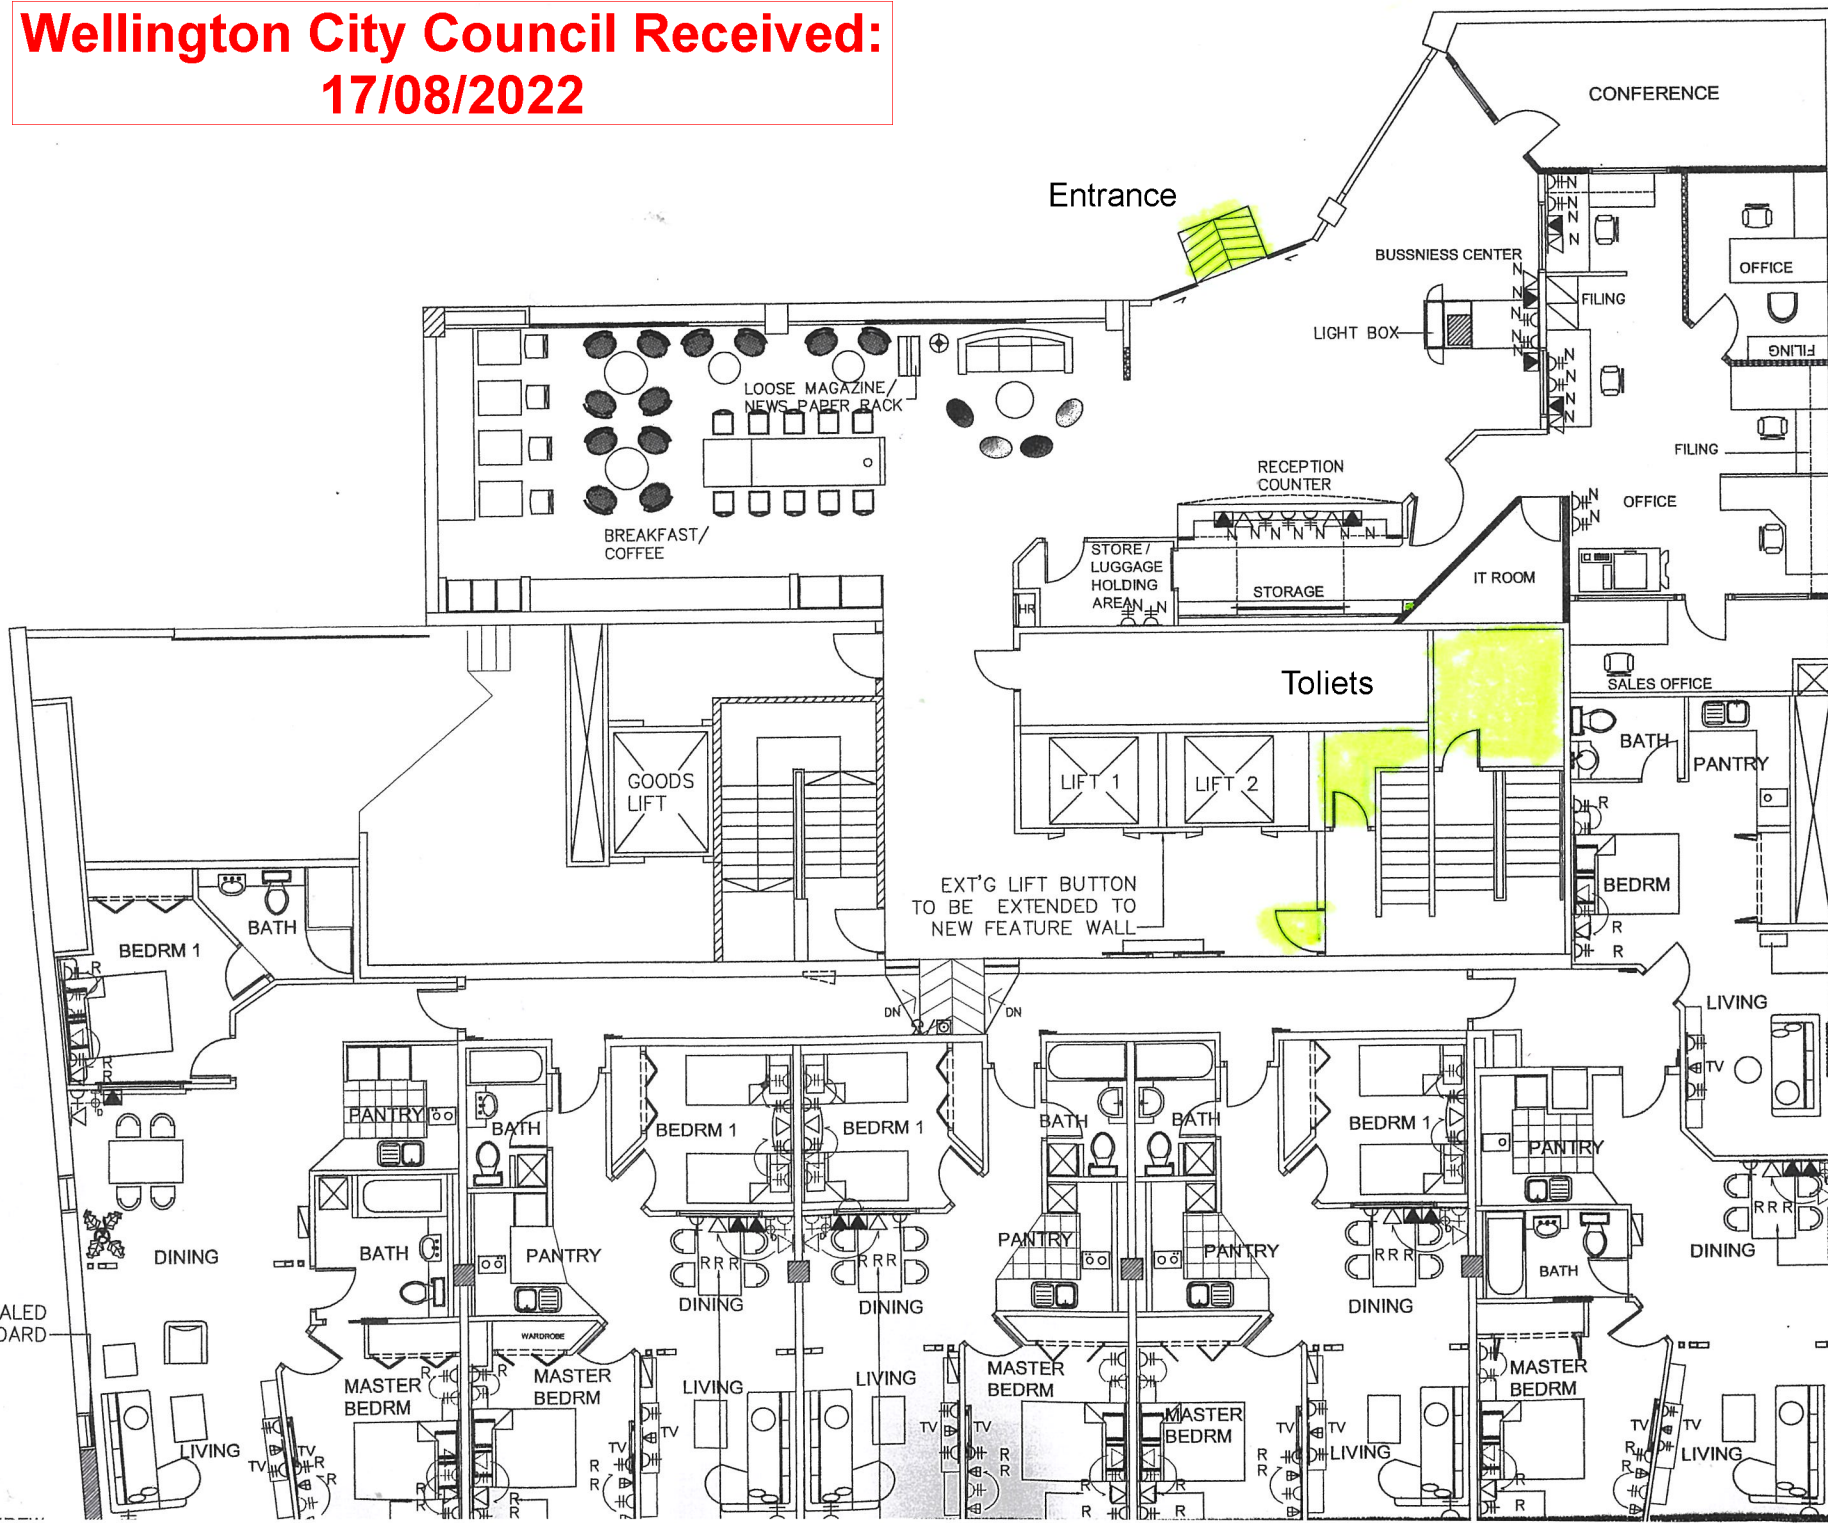

LEGEND	
SYMBOL	
	WALL
	WALL
	WALL SOCKET
	WALL
	WALL
	WALL
	SOCKET
	RELOC
	NEW

RM 606

EXT'G PORTABLE AIR-CON

REFER TO NZW/PPP/DL

EXT'G WINDOW TO BE SEALED UP BY GYPSUM BOARD