


**DINING ROOM/
LICENCE AREA**

Dining area

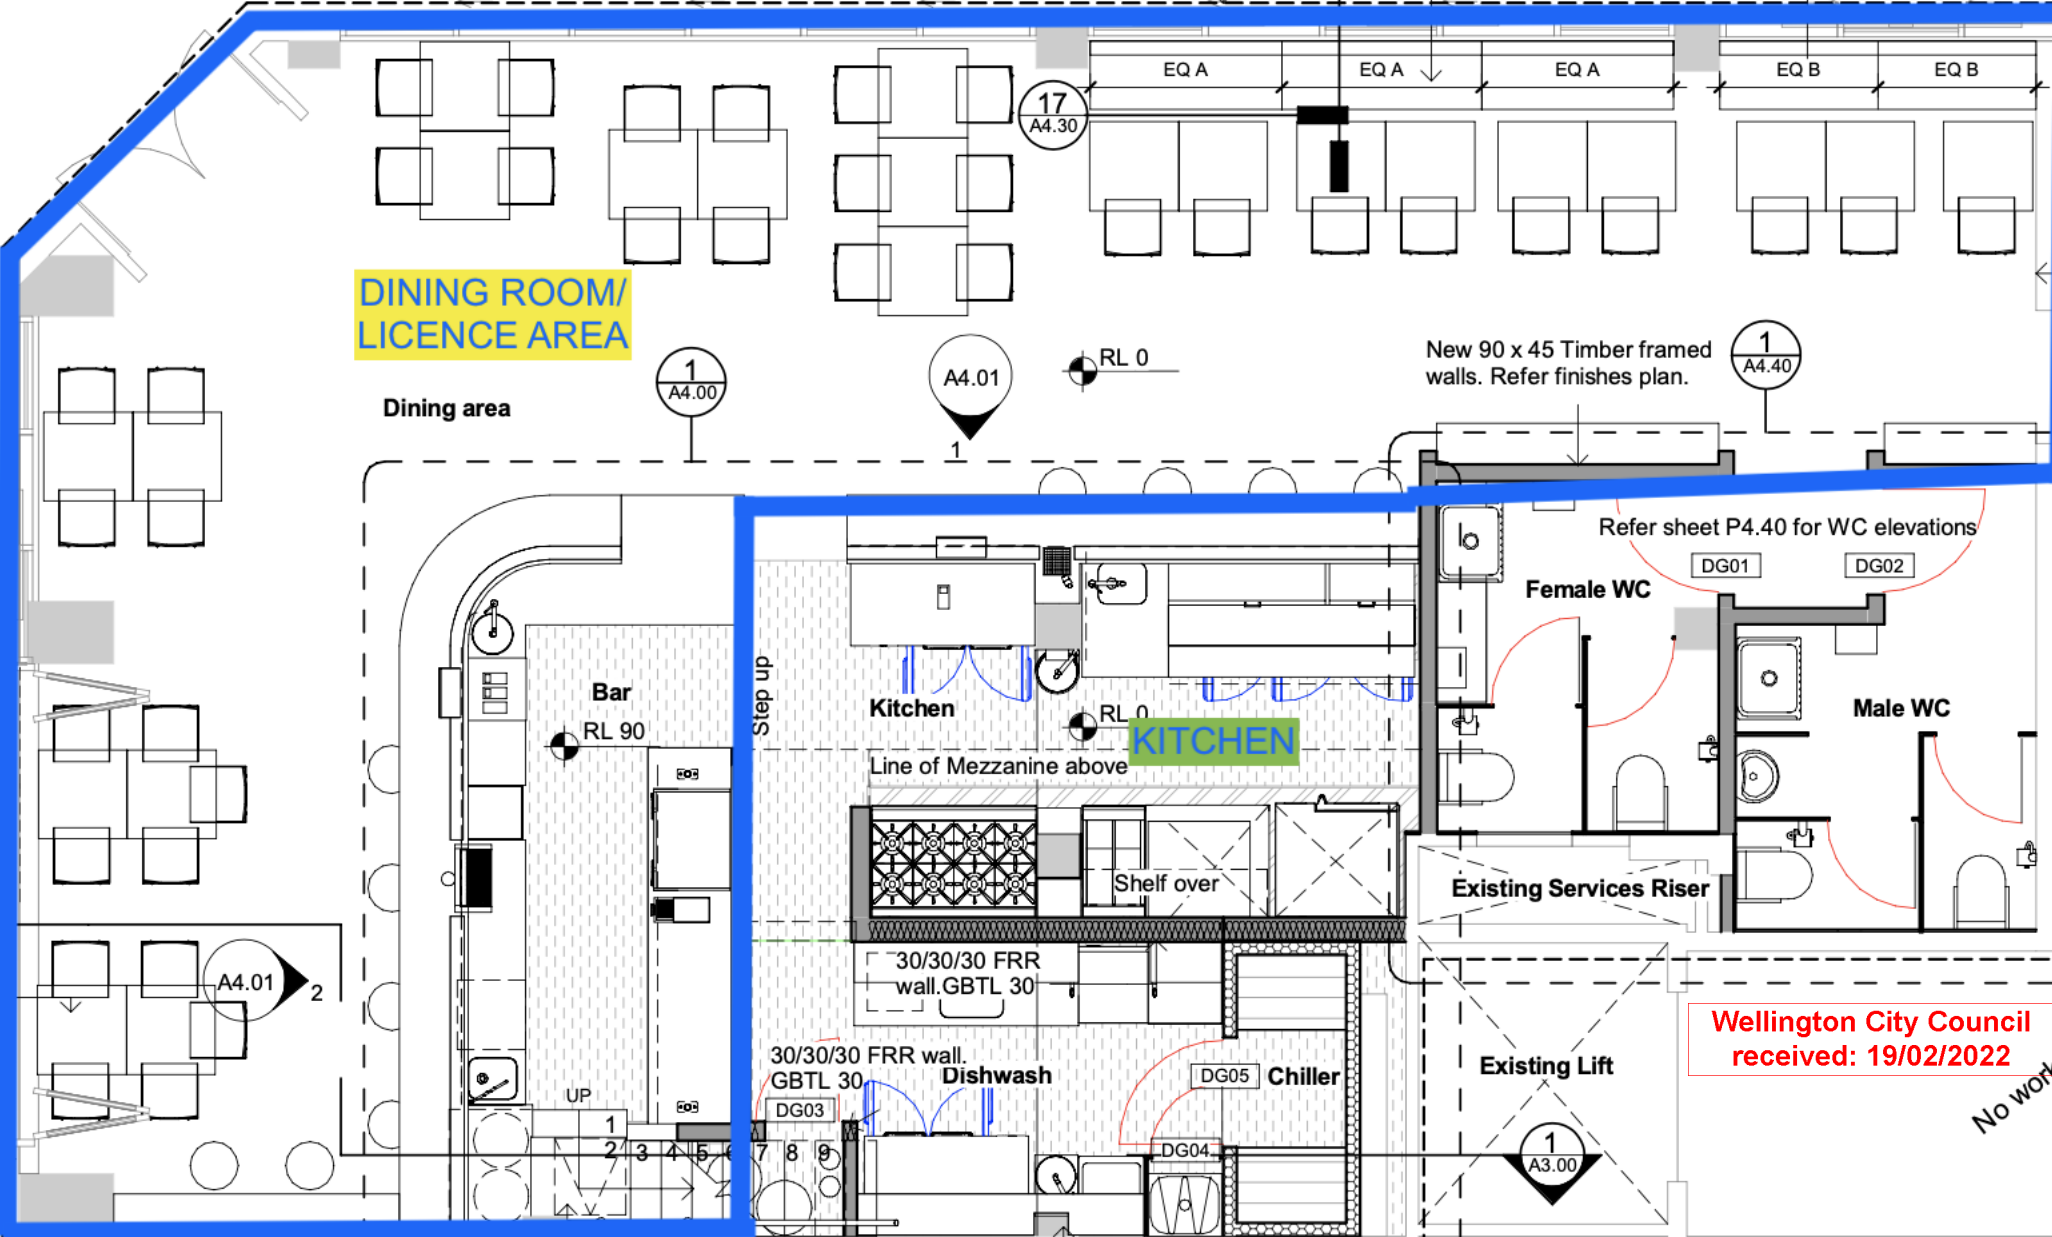

17
A4.30

1
A4.00

A4.01

RL 0

New 90 x 45 Timber framed walls. Refer finishes plan.

1
A4.40

Refer sheet P4.40 for WC elevations

Female WC

Male WC

Existing Services Riser

Existing Lift

Wellington City Council
received: 19/02/2022

No work to

A4.01

UP

30/30/30 FRR wall.
GBTL 30

Dishwash

Chiller

1
A3.00