


Wellington City Council  
14 February 2022

THE WHOLE CAFE/BAR IS DESIGNATED A SUPERVISED AREA AND EASILY VISIBLE FROM THE COURTYARD/BAR

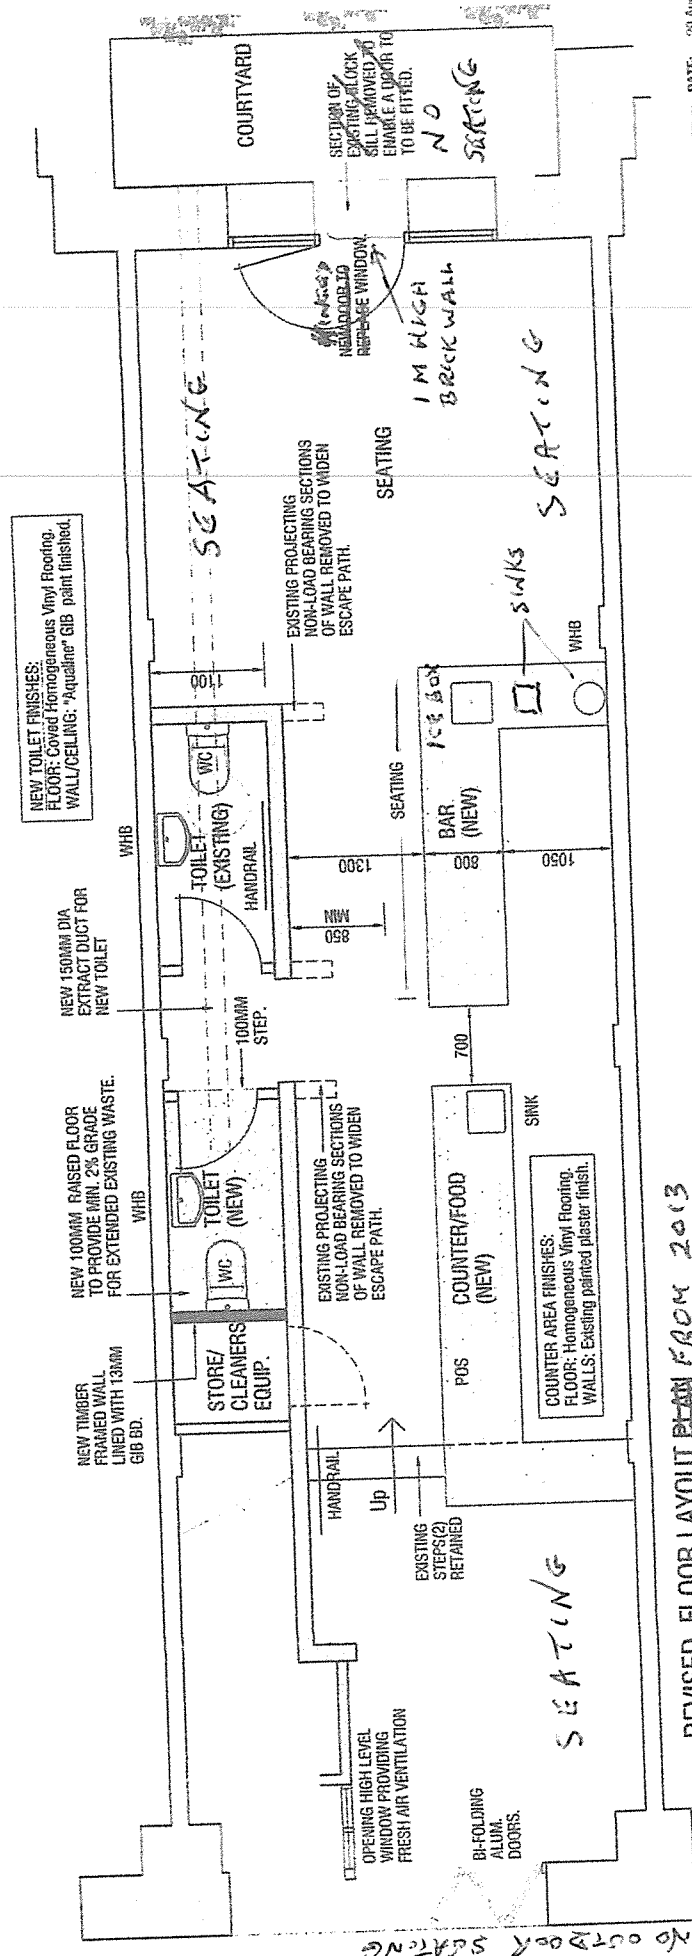


REVISED FLOOR LAYOUT PLAN FROM 2013

DATE: 29 Aug  
 CLIENT: Hy  
 SCALE: 1:50 r  
 JOB No: 0205/  
 SHEET No: 1

**E**

Joey Groves Commercial Design  
 150 Washington Avenue, Brooklyn  
 WELLINGTON, NZ  
 M 027 2806 744  
 P 04 389 9726  
 E joey@joeygroves.co.nz

Project: EXISTING CAFE/BAR - ADDITIONAL TOILET FACILITIES AND BAR ALTERATIONS  
 9-11 TORY STREET, WELLINGTON, NZ.  
 Title: EXISTING & REVISED FLOOR LAYOUT PLANS

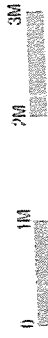

Consultants to check all dimensions. Levels marked on site must be confirmed. DO NOT SCALE FROM DIMENSIONS