


Toilets:
1 Mobility
2 Female
2 Male
2 Urinals

FIRE
EXIT

FIRE
EXIT

MAIN
ENTRANCE

Denotes
Licensed Area

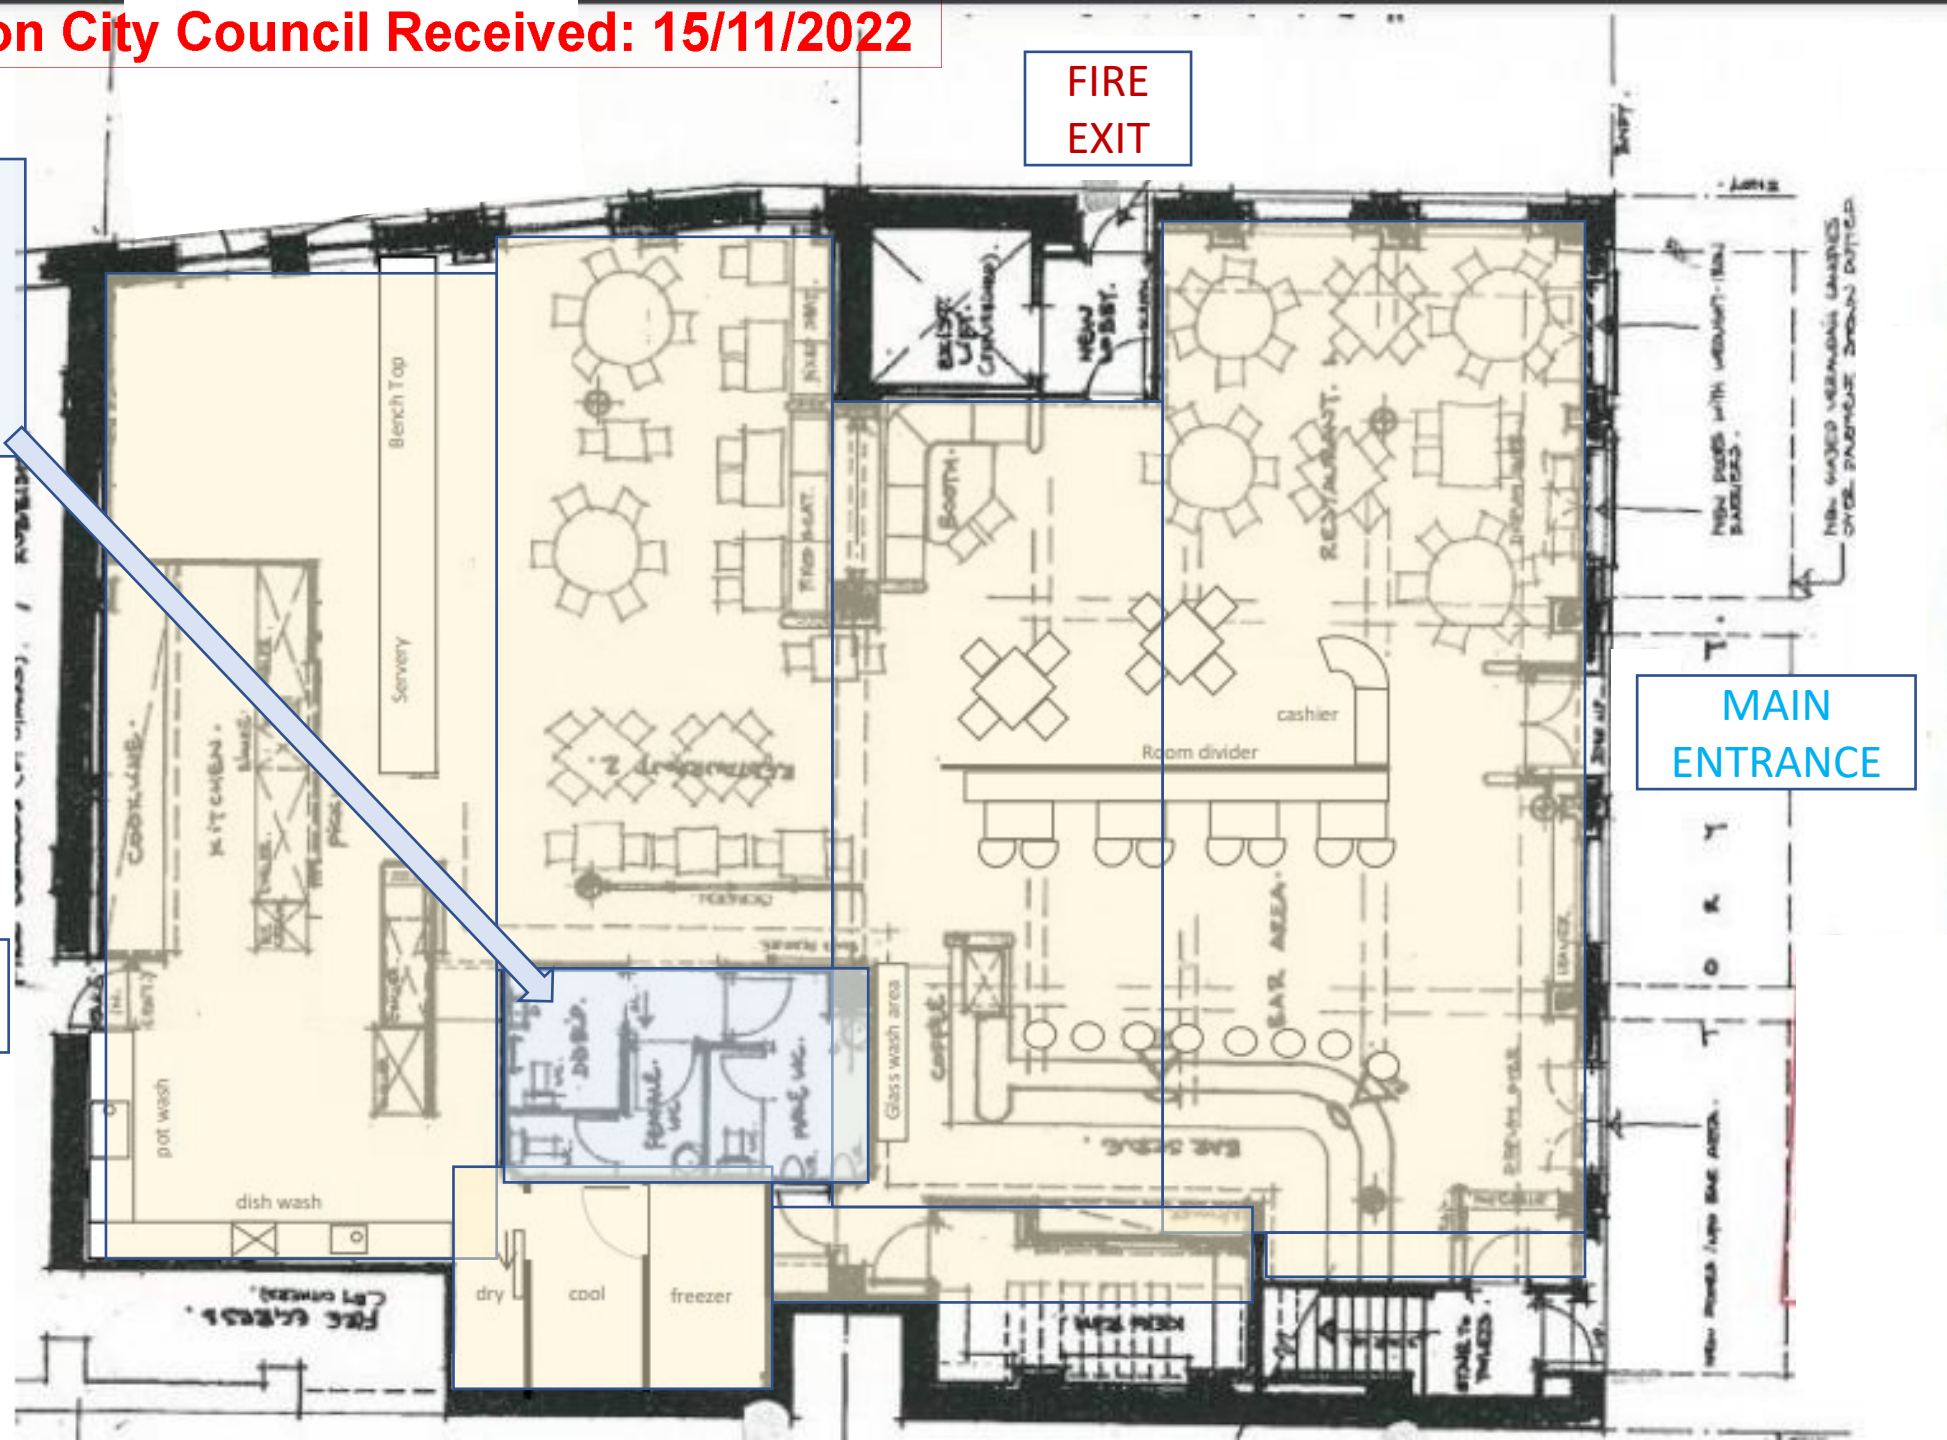

GRD. FLOOR PLAN. 1:100.

To scale, adapted from architects drawings

storage space

Kitchen

Back entrance and fire exit

Bathrooms


cold storage

Fire exit only

Tables and Chairs for serving

Front entrance and Fire exit

Bar

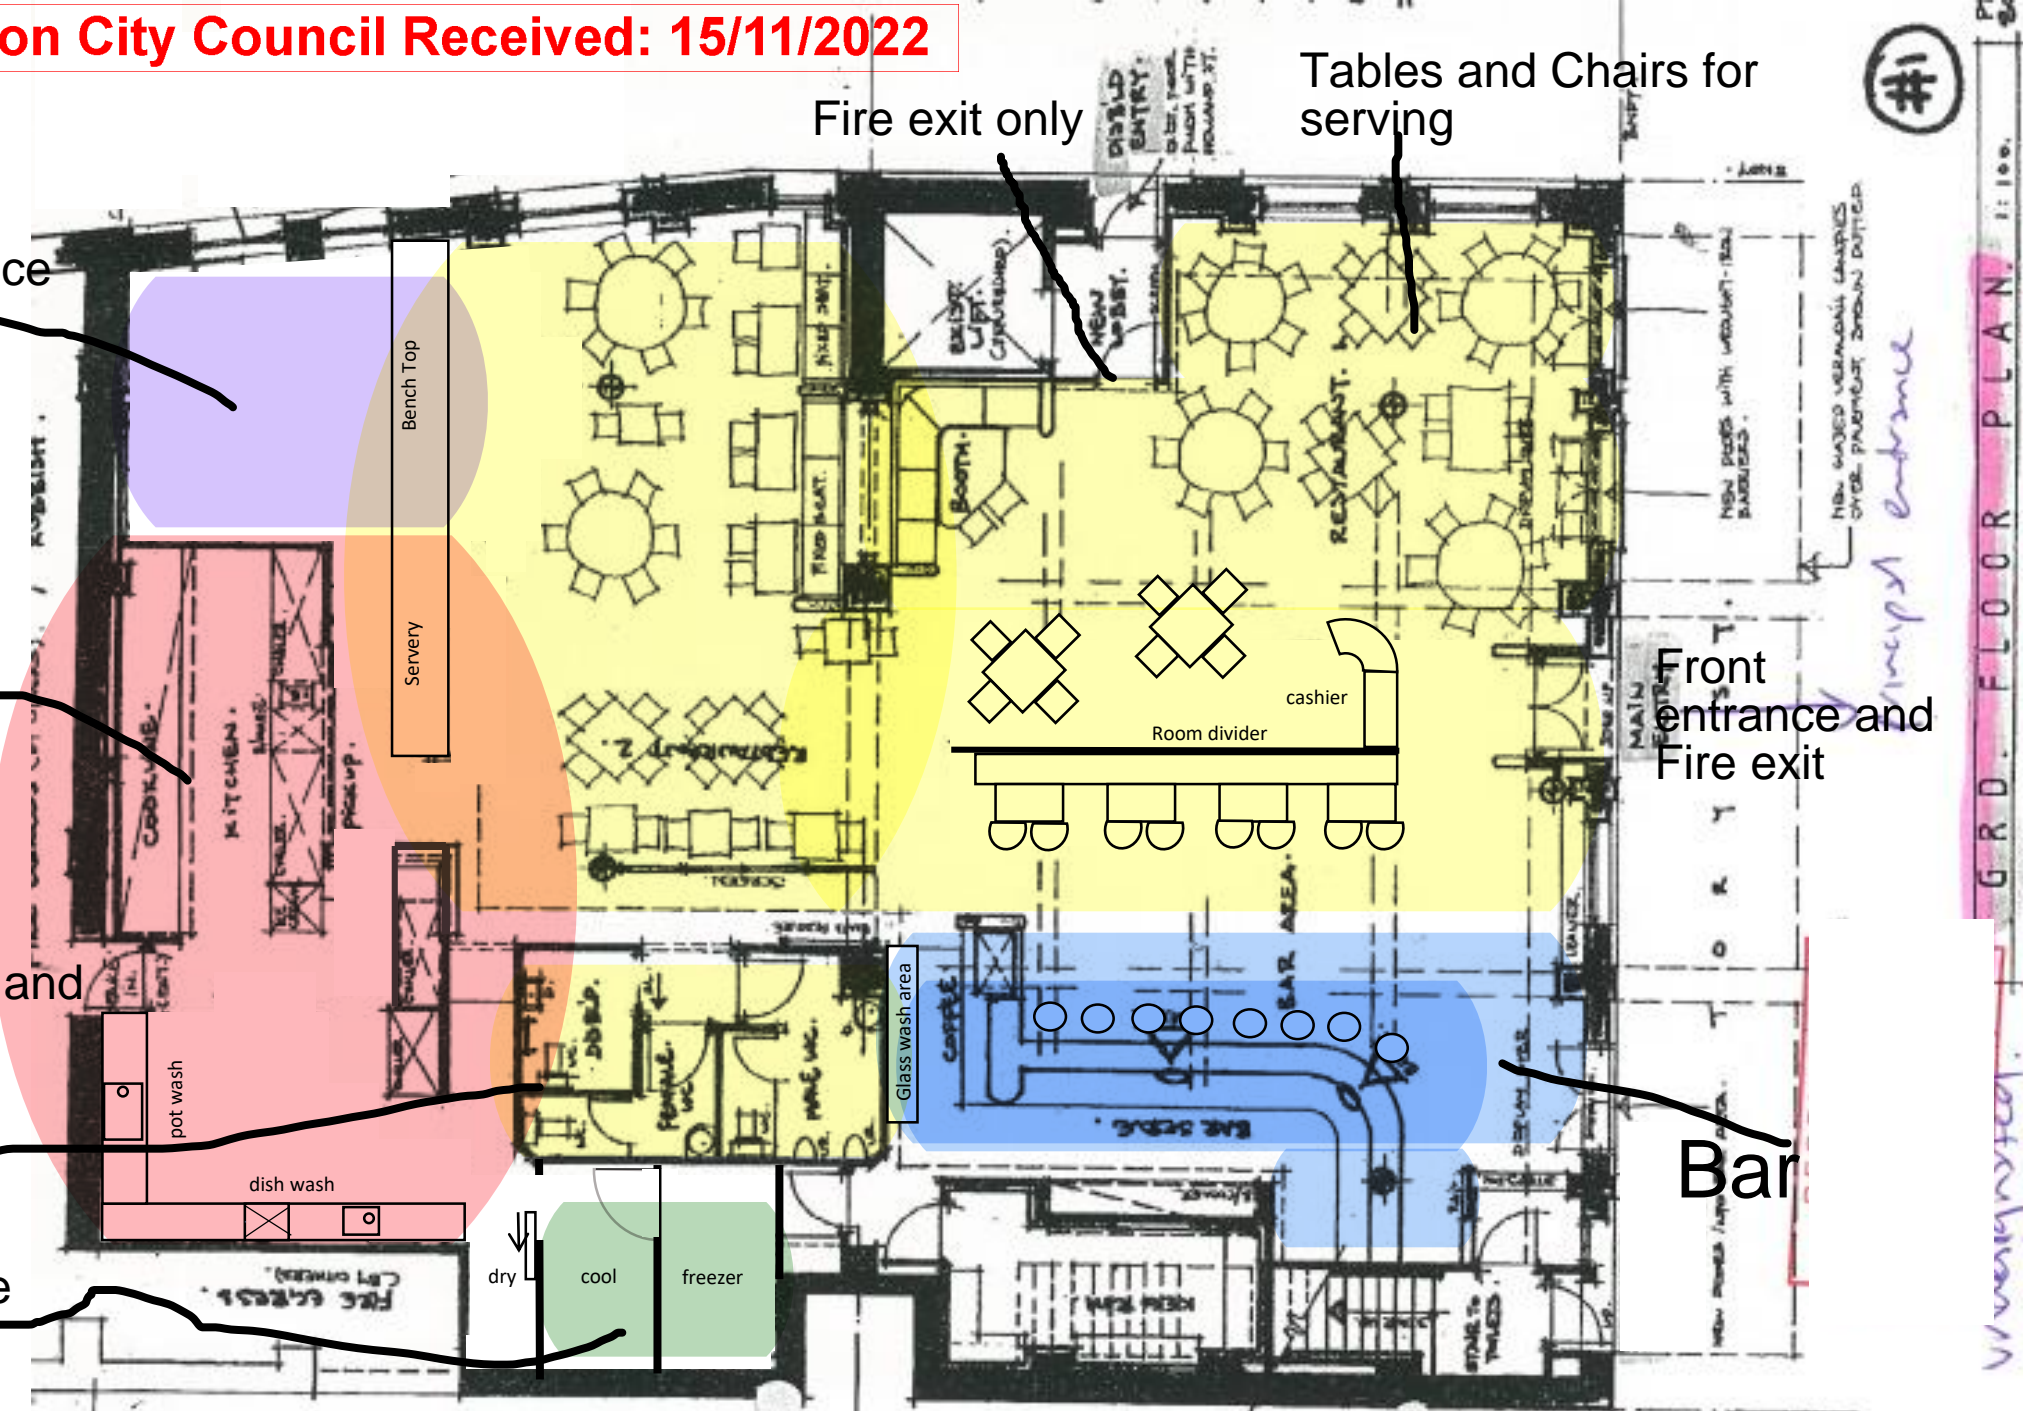

SCALE PLAN OF PREMISES - MABEL'S.

