


= All areas designated as supervised

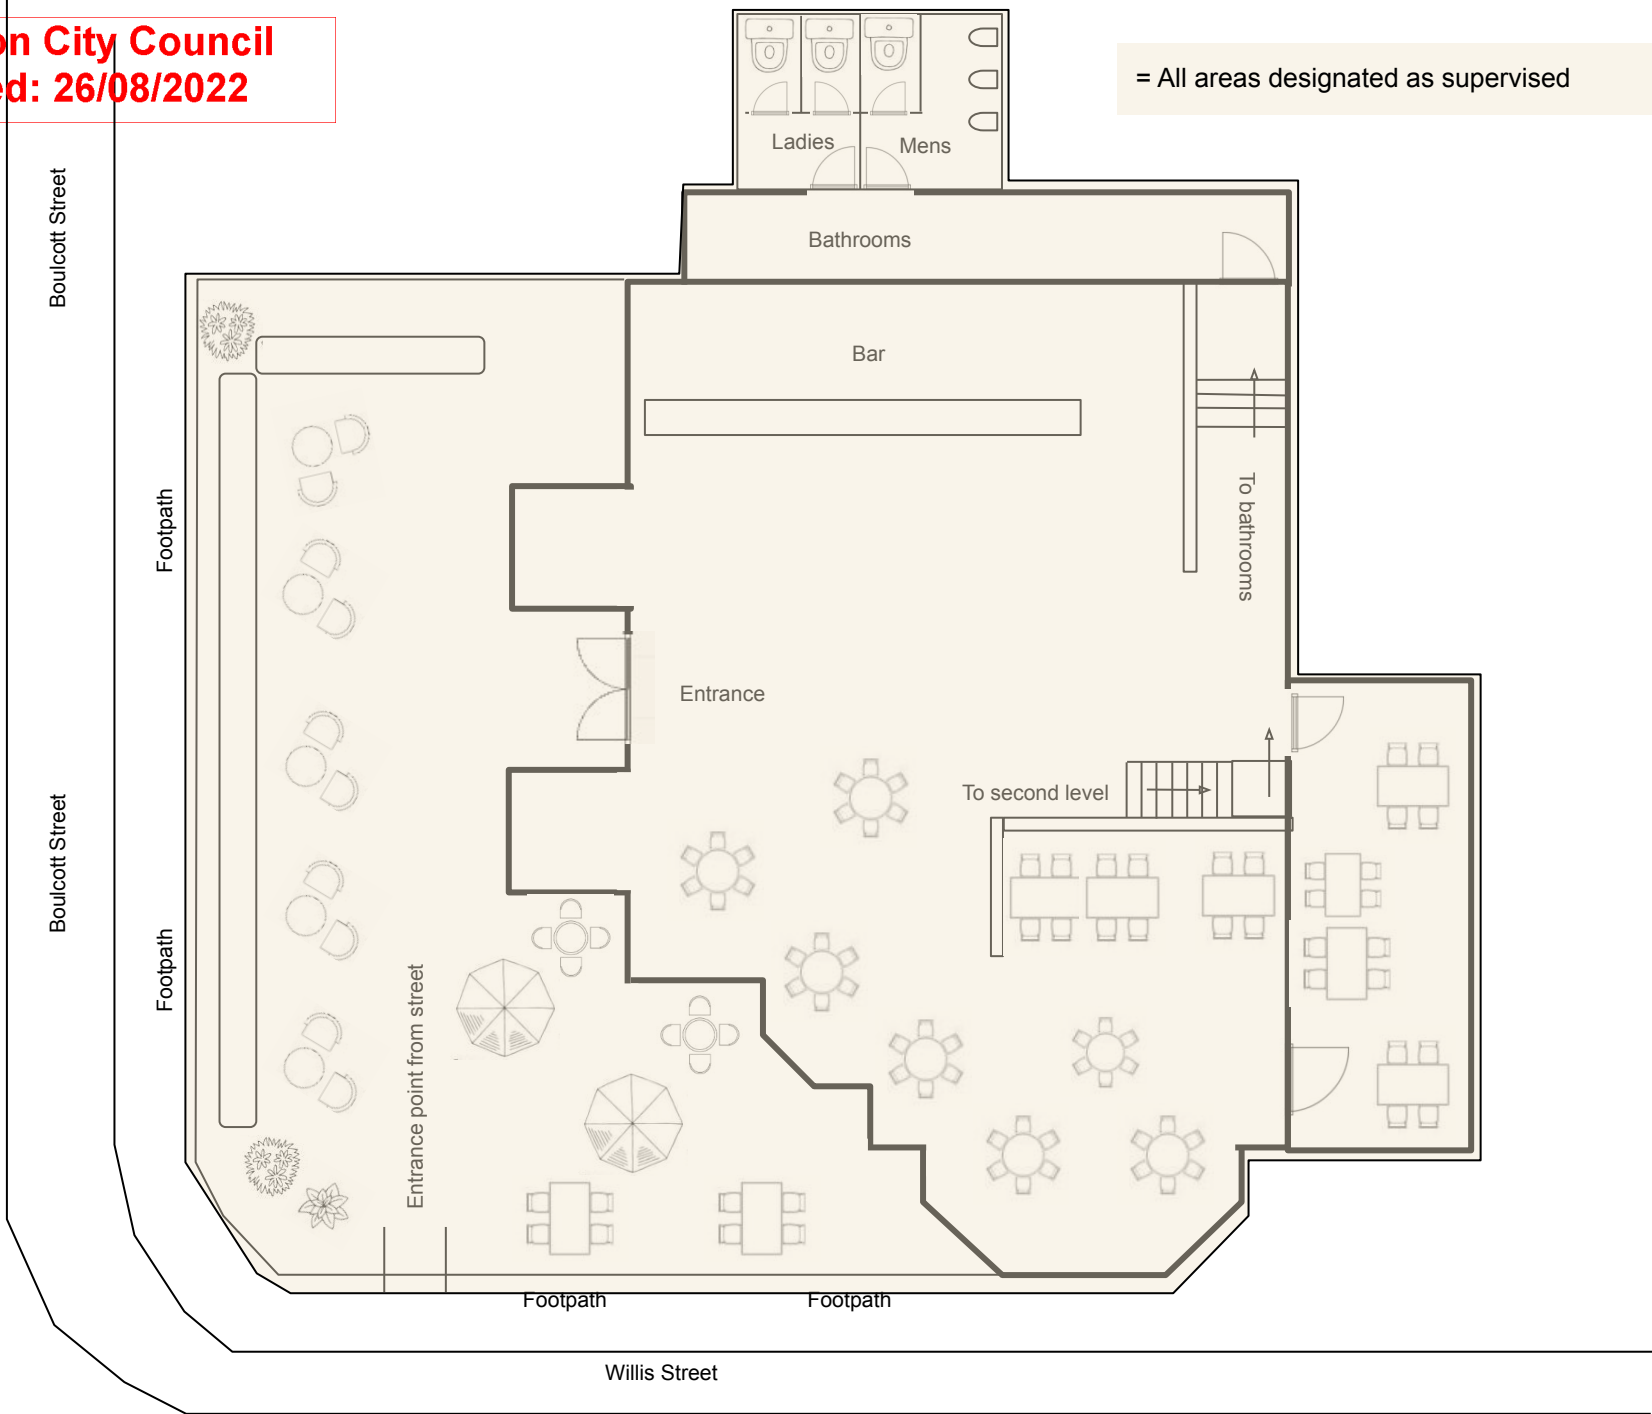

Boulcott Street

Boulcott Street

Footpath

Footpath

Entrance point from street

Footpath

Footpath

Willis Street

KĀPURA
Pop
100 Willis Street
Wellington

Ground Level

1:100

External stair access from
Boulcott Street to level 2 Pop

**Wellington City
Council Received:
26/08/2022**

Boulcott Street


KĀPURA

Pop

100 Willis Street
Wellington

Level 2


1:100

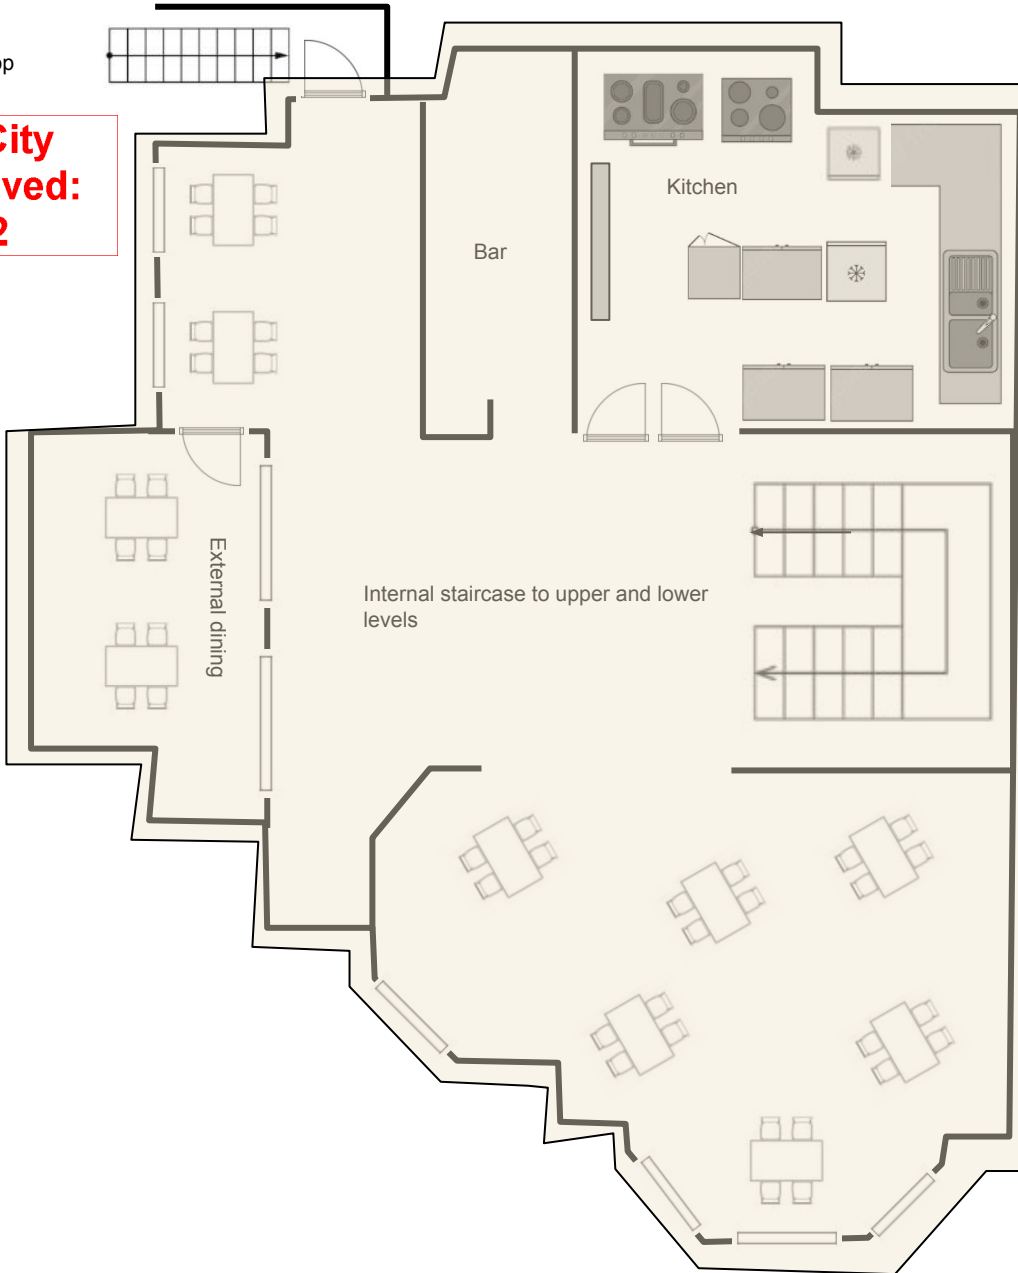

= All areas designated as supervised

Willis Street

Boulcott Street

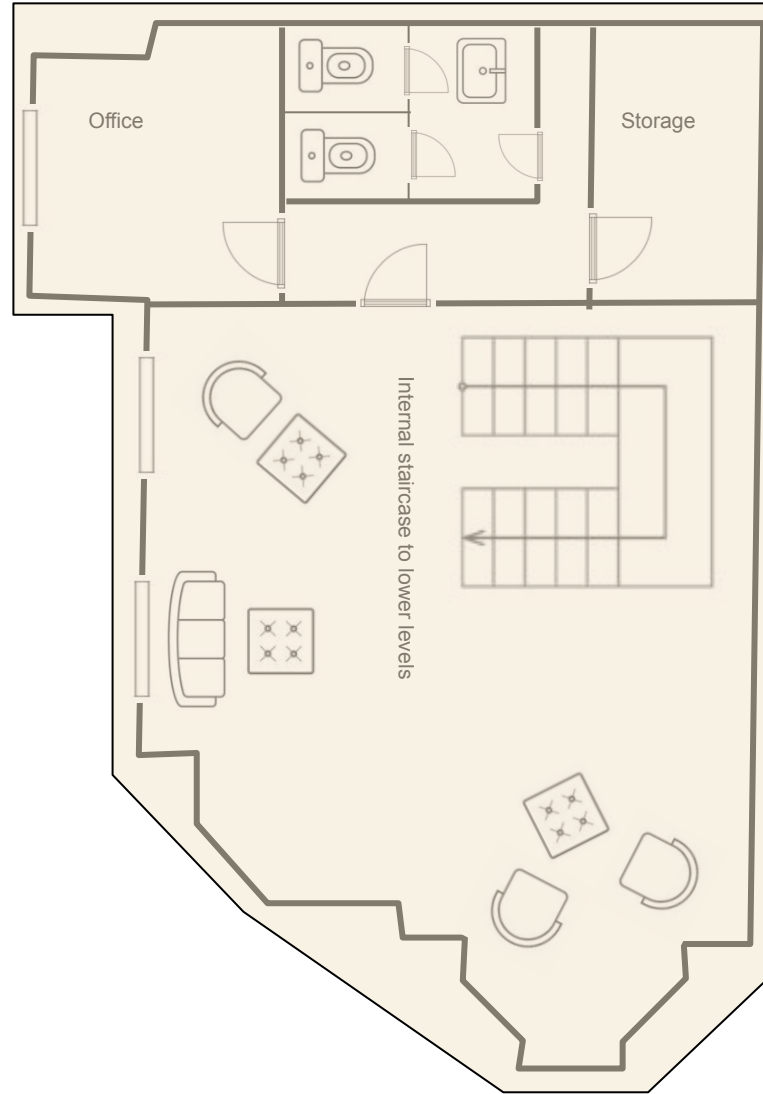

= All areas designated as Supervised

KĀPURA

Pop

100 Willis Street
Wellington

Level 3

1:100

Willis Street