

03 - Proposed Plan - Ground Floor
SCALE @ A3 - 1 : 50


HIAKAI RESTAURANT
42 WALLACE ST, MT COOK, WELLINGTON
MONIQUE FISO

ETCH LTD WWW.ETCH.NET.NZ CONTACT@ETCH.NET.NZ +64 (04) 387 9651

**PROPOSED GRND FLOOR PLAN
FOR CONSTRUCTION**

01 CA 04 A

**Wellington City
Council Confirmed:
27/09/2022**

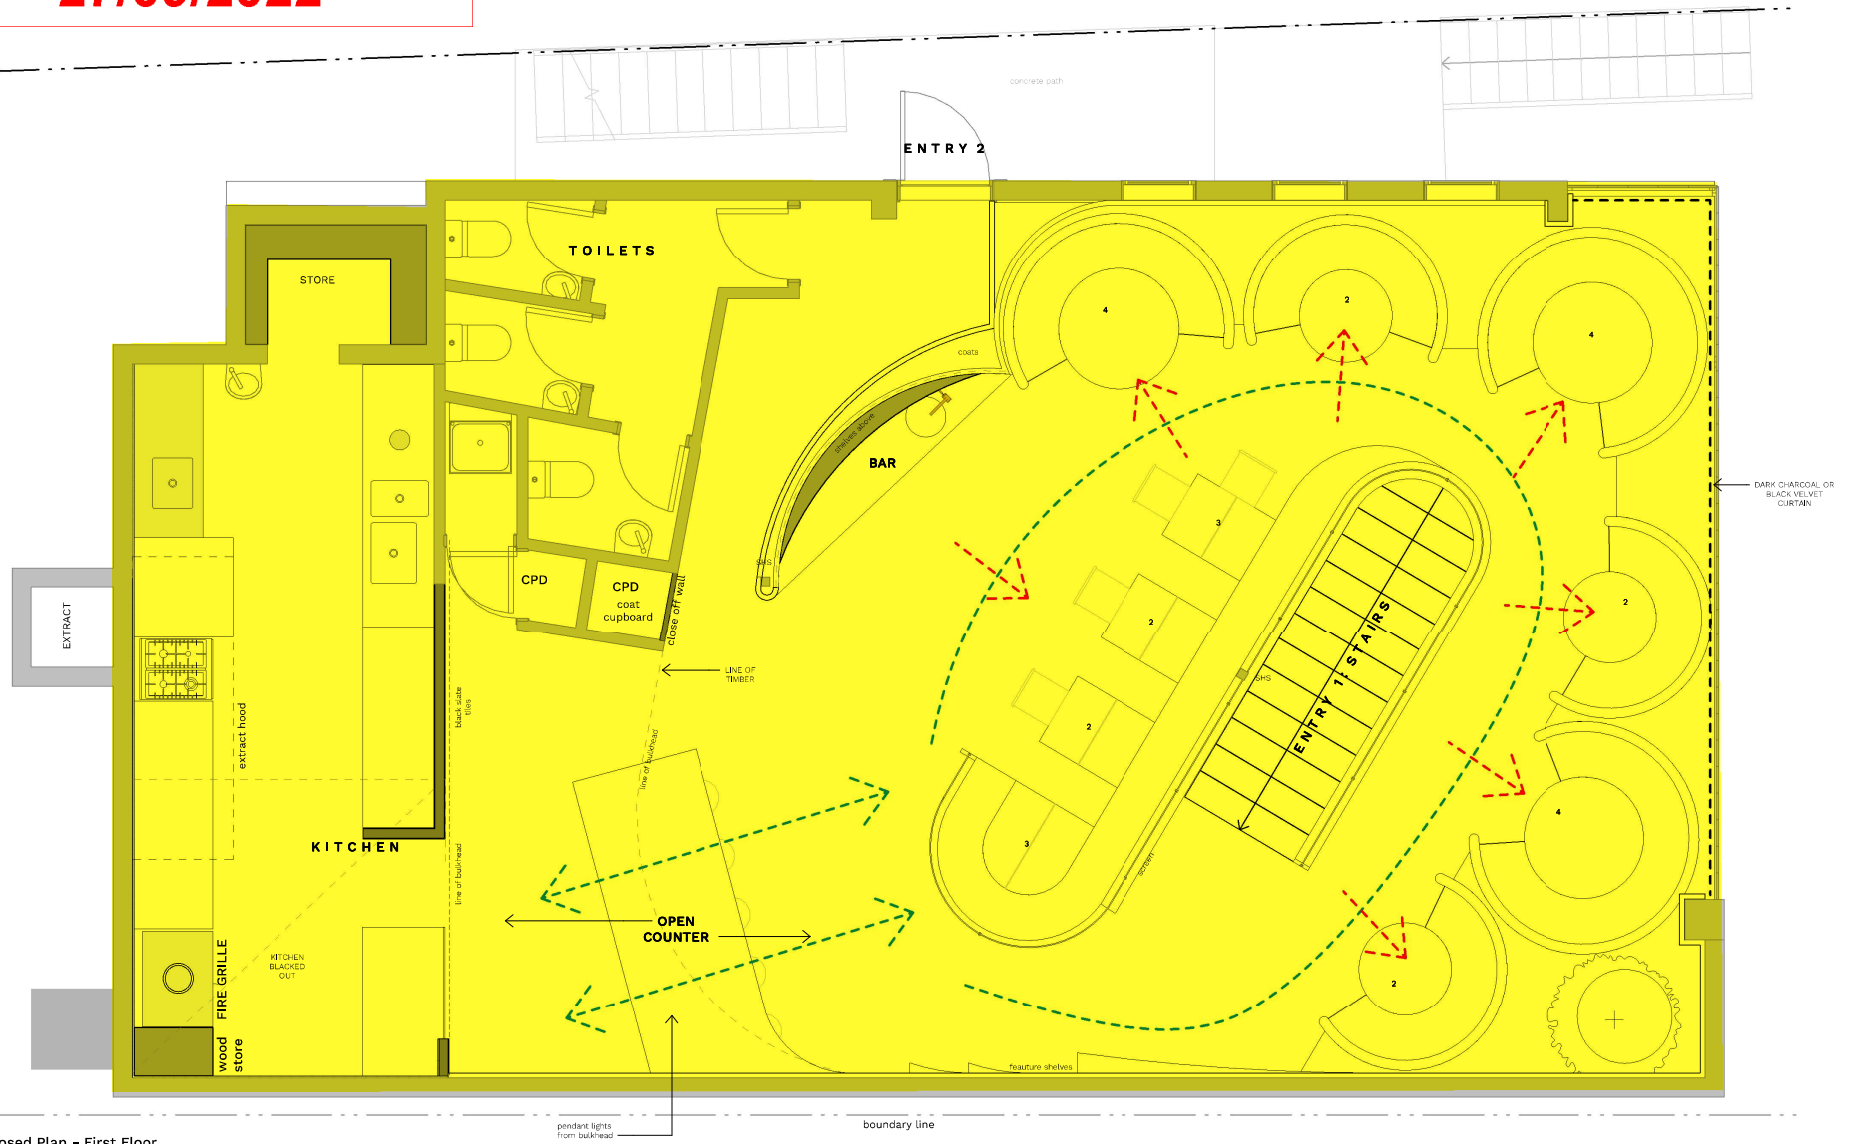

03 - Proposed Plan - First Floor
SCALE @ A3 - 1:50