


Wellington City Council
22 February 2022

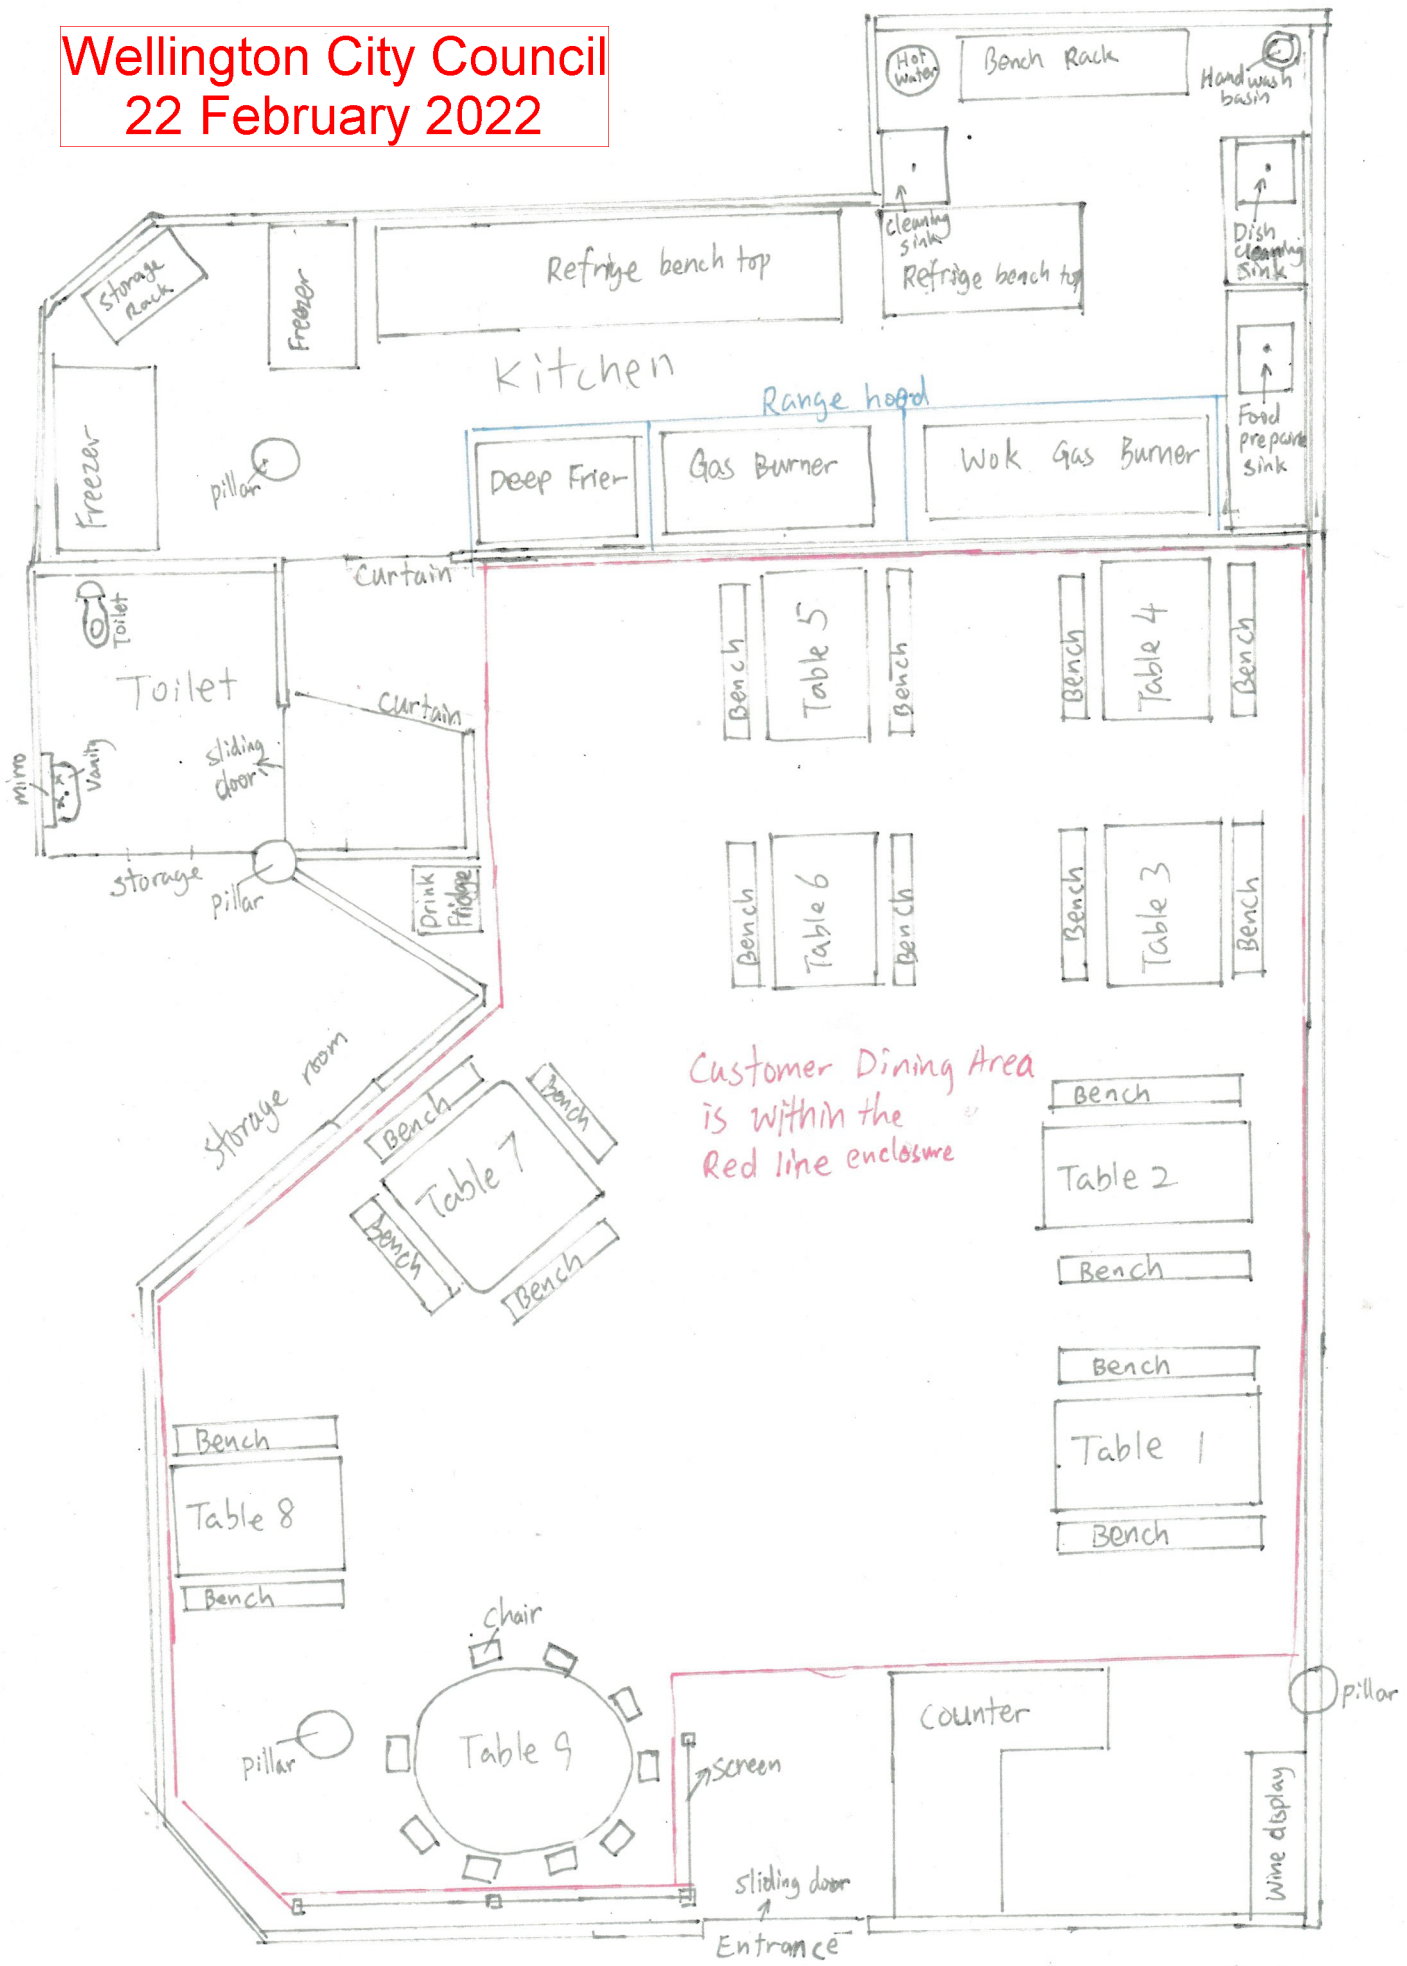

Customer Dining Area
is within the
Red line enclosure

Chongqing Kitchen Floor Plan

Scale
1:30