


Wellington City Council Received:
9/3/23

Green highlighted area is
to be licenced

Existing Kerb

UPLAND ROAD

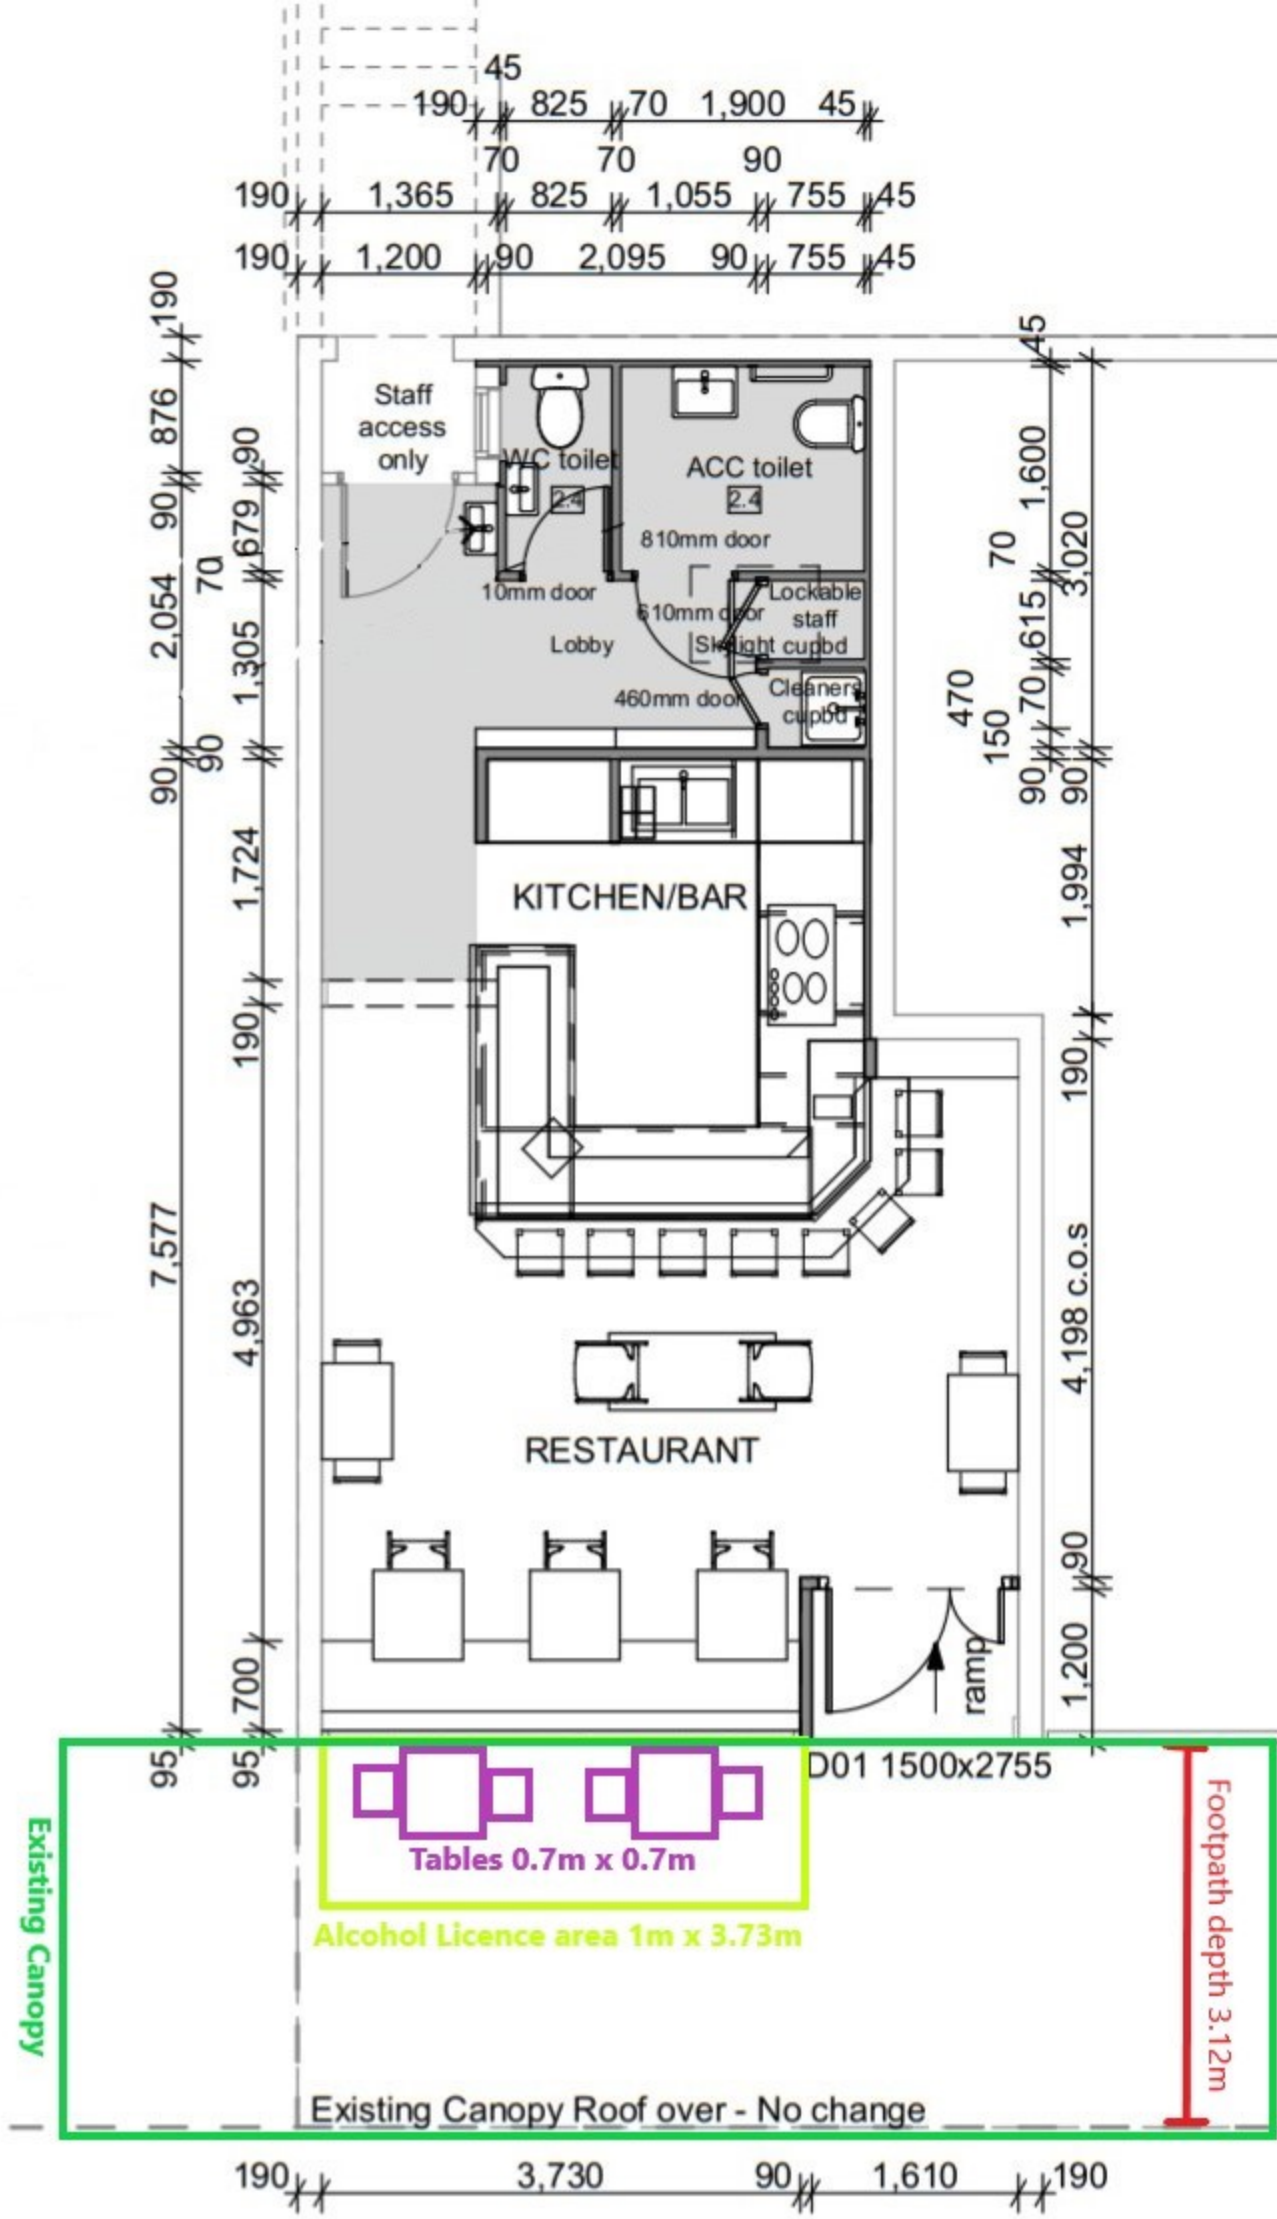

Wellington City Council received:
2/05/2023

UPLAND ROAD

PROPOSED FLOOR PLAN

1:100