


Long Bar Limited
The Long Bar on Brandon
Ground Floor
22 Brandon Street
Wellington
~~Scale 1:50~~

Brandon Street

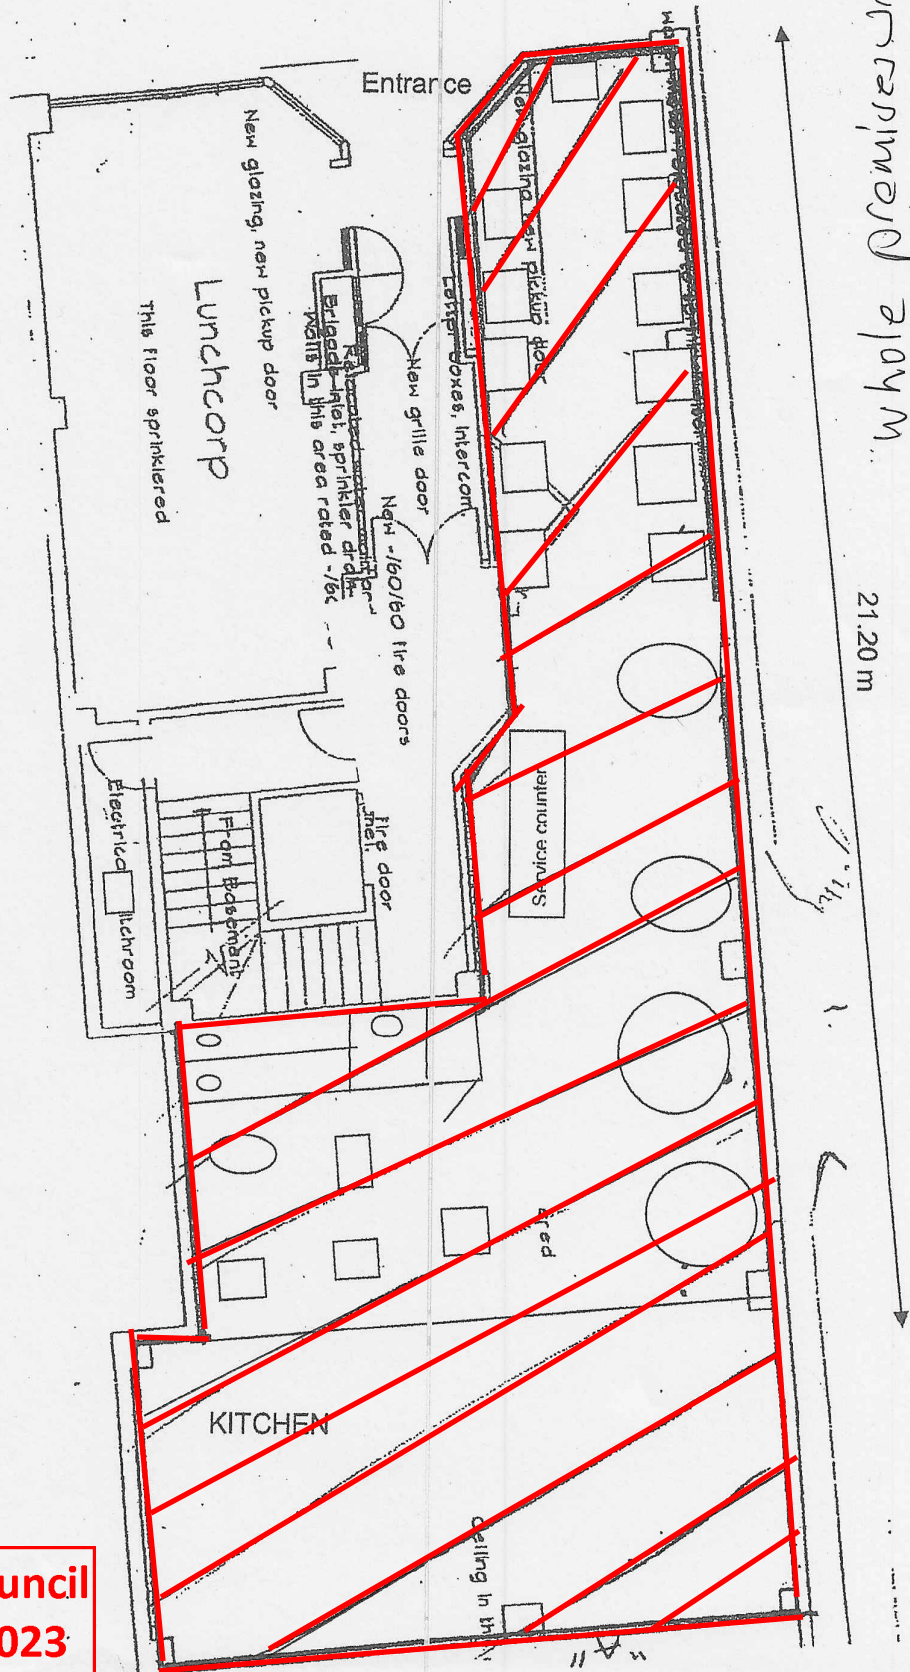

Scale 1:50

Wellington City Council
Received: 30/03/2023