




REV	DATE	NOTE
D	25/1/19	CONSTRUCTION

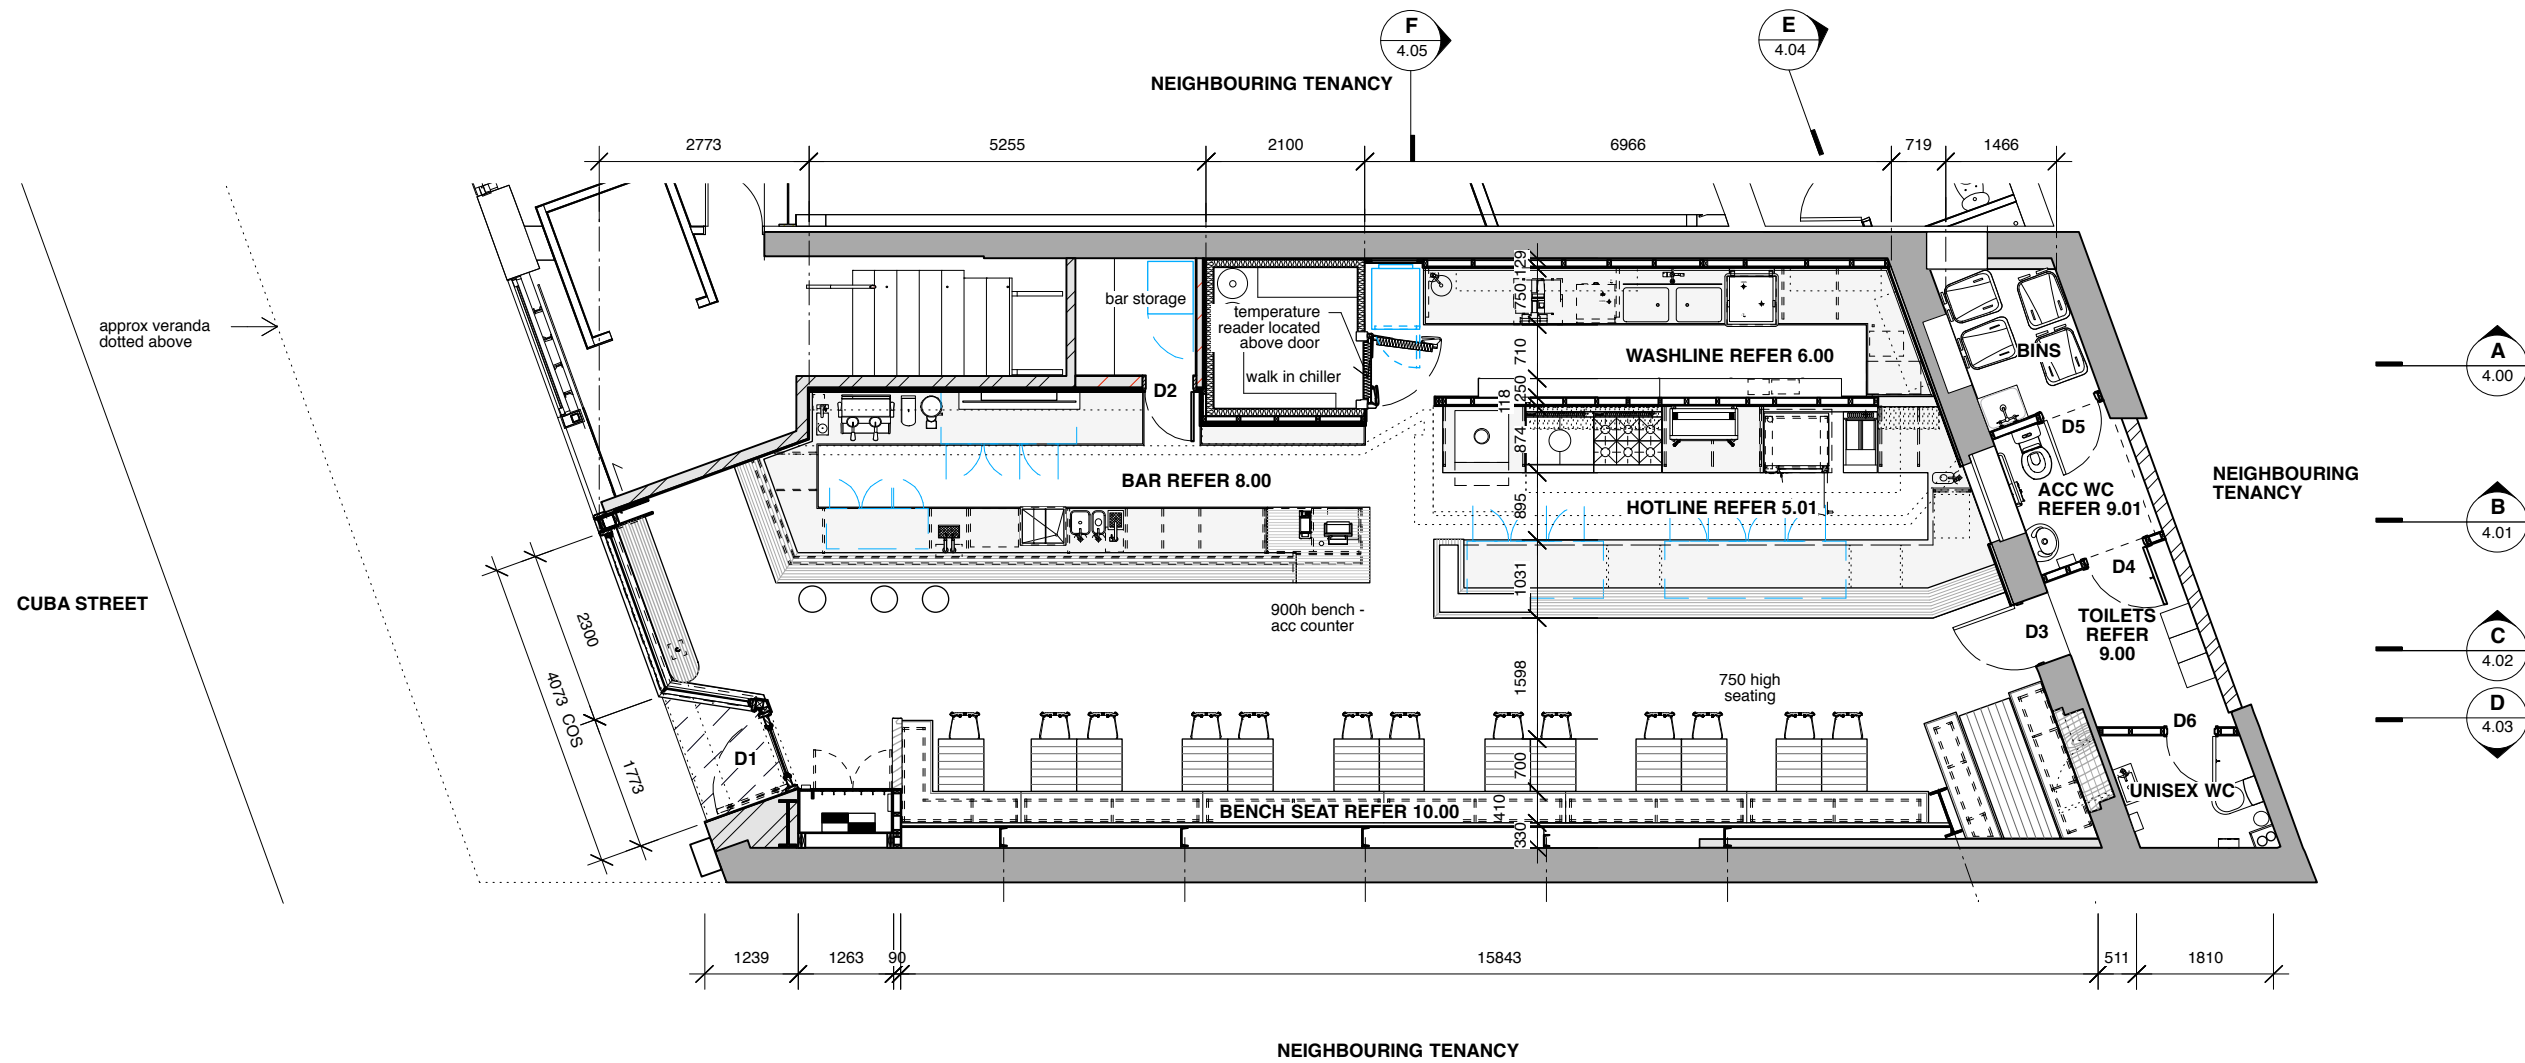

OCCUPANCY NUMBERS (including staff) 40

ALLISTARCOX

LEVEL 1, 193 VICTORIA STREET, PO BOX 9715, WELLINGTON
P. +64 4 384 9981 WWW.ALLISTARCOX.COM

HIGH WATER

54 CUBA STREET

PROPOSED PLAN

SCALE 1:100 A3 DATE 25/01/19

DRAWN LJ DWG NO. 03.00 D

DO NOT SCALE OFF DRAWINGS.
CHECK ALL MEASUREMENTS ON SITE. COPYRIGHT IS VESTED WITH 'ALLISTAR COX' LTD.

**Wellington City Council Received:
8/3/2023**