


Wellington City Council Received:  
13/03/23

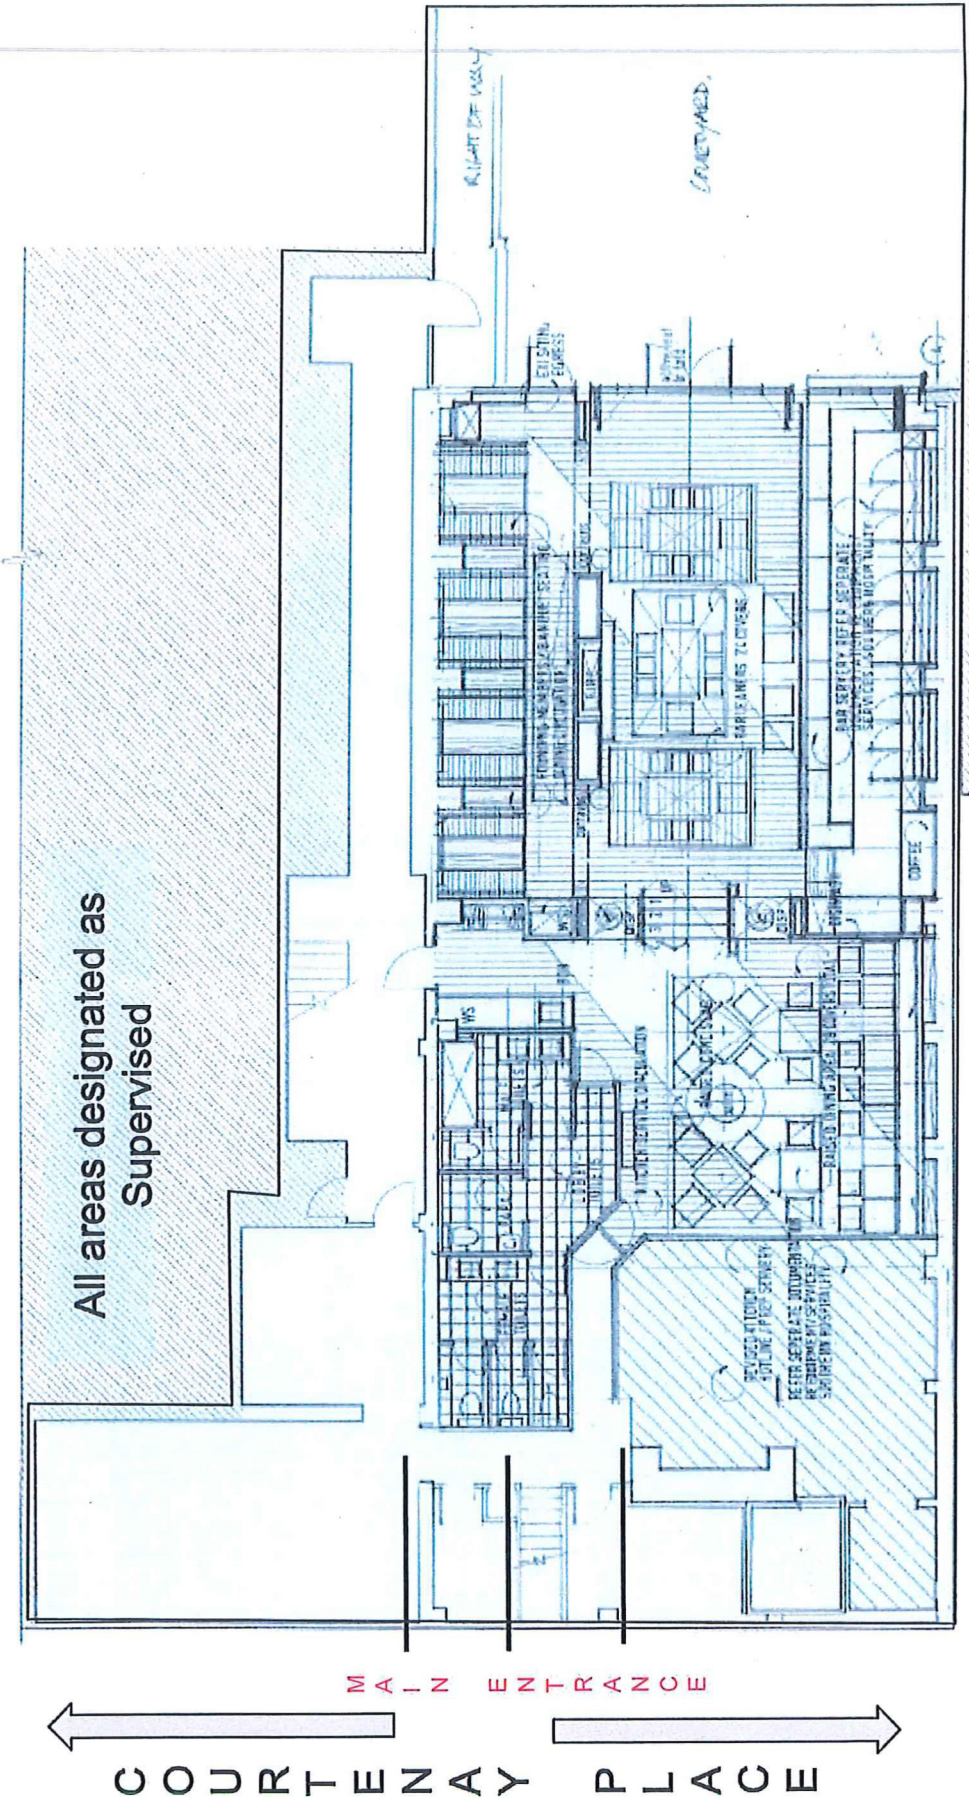

BANGALORE POLO CLUB WELLINGTON  
EX-COYOTES  
63 COURTENAY PLACE  
WELLINGTON

Project	PRELIMINARY REVISED BANGALORE PARTITION LAYOUT (INTERIOR SECURITY)		
Version	1	Date	11/03/23
Drawn By		Checked By	
Scale	1:100	Sheet No.	12_1015