


ALL ALGAS
LICENSED.
NO RESTRICTED
ALGAS
(K)


Application Received
16/05/2023

495
Karaka
Boy Rd

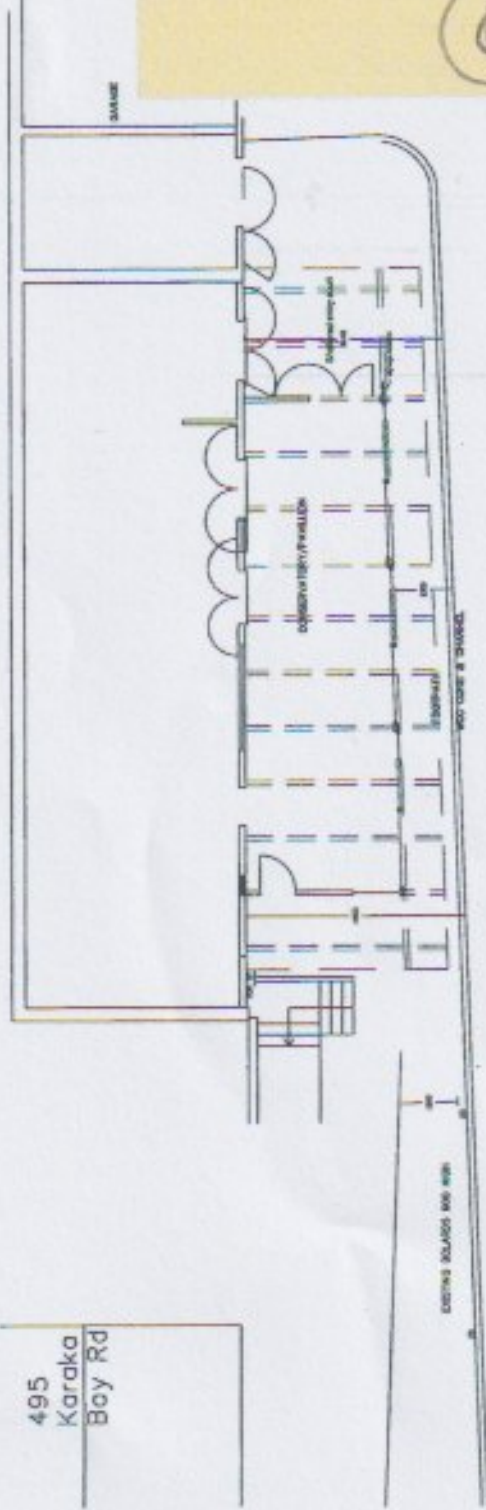

RECEIVED
MELLING ON 27/05/2023
20
MELLING ENGINEERING ASSOCIATION
MELLING ENGINEERING ASSOCIATION

497 KARAKA BAY RD WELLINGTON		RC10	
ADDITIONAL AREA ON SEAWARD SIDE		1:100	
DATE	SCALE	PROJECT NO.	DATE

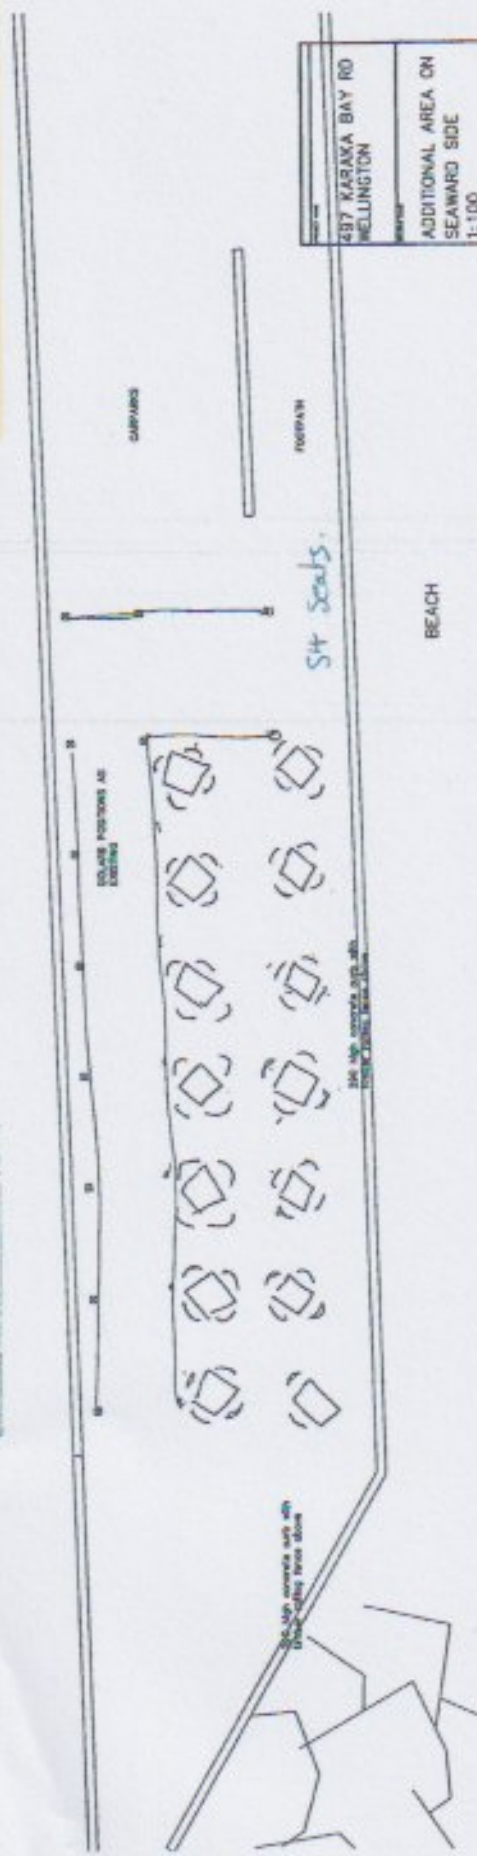

EXISTING SITE PLAN SHOWING OUTSIDE SEATING AREA ON SEAWARD SIDE 1:100