

NOTES:
 1. Do not scale off this drawing. Use the dimensions only. Drawings printed for reference only.
 2. Consult the architect for details and work on site before construction.
 3. All work shall be done in accordance with the Building Code of New Zealand.
 4. The architect is not responsible for any work done after the date of completion of the drawings.




REVISIONS:
 No. 1 Date: 14/03/22 Description: Building Consent

BUILDING
 CONSENT




Level 1 24-26
 Courtenay Place
 Wellington
 Proposed Plans

Scale: 1:20
 A1.11 R1

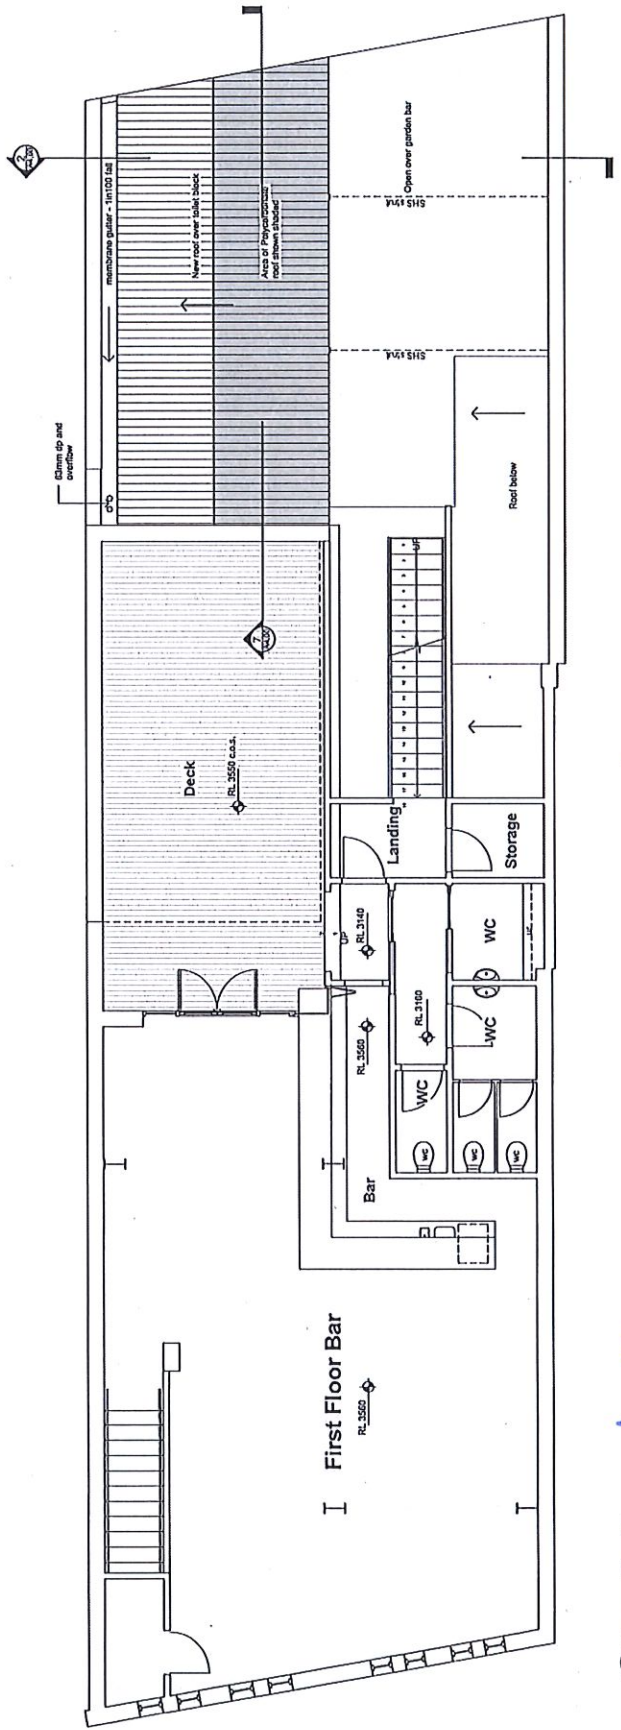

BACK ALLEY SALLY

2 Proposed Level 1
 1:20

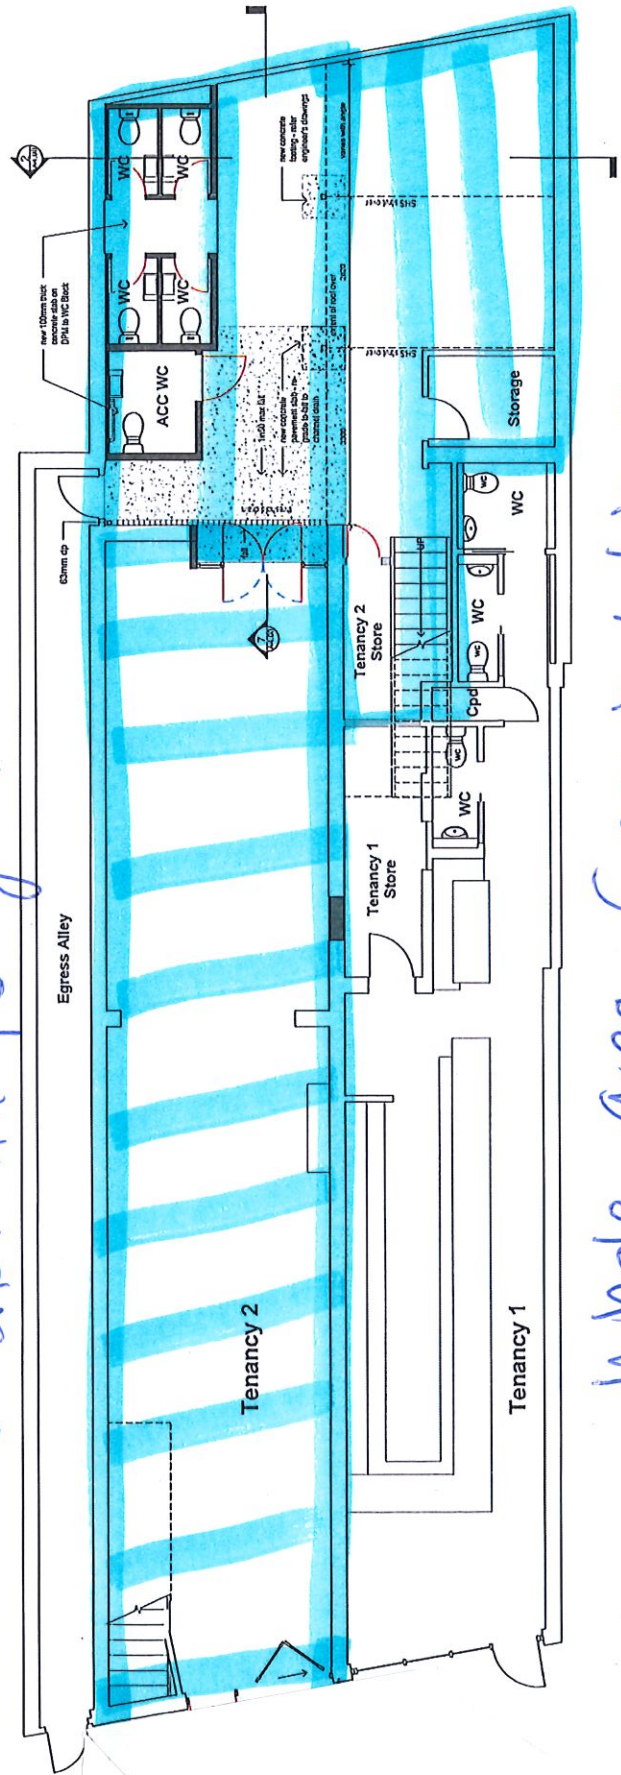

1 Proposed Level G
 1:20

Whole Area Supervised License.

Wellington City Council Received:
 18/4/2023