


Main Bar and Courtyard areas supervised at all times

Eatery, Function Room and Kiki areas undesignated 8.00am-10.00pm, supervised from 10.00pm-3.00am

Requested variation area undesignated 8.00am-10.00pm, supervised from 10.00pm-3.00am

Wellington City Council received: 19/04/2023

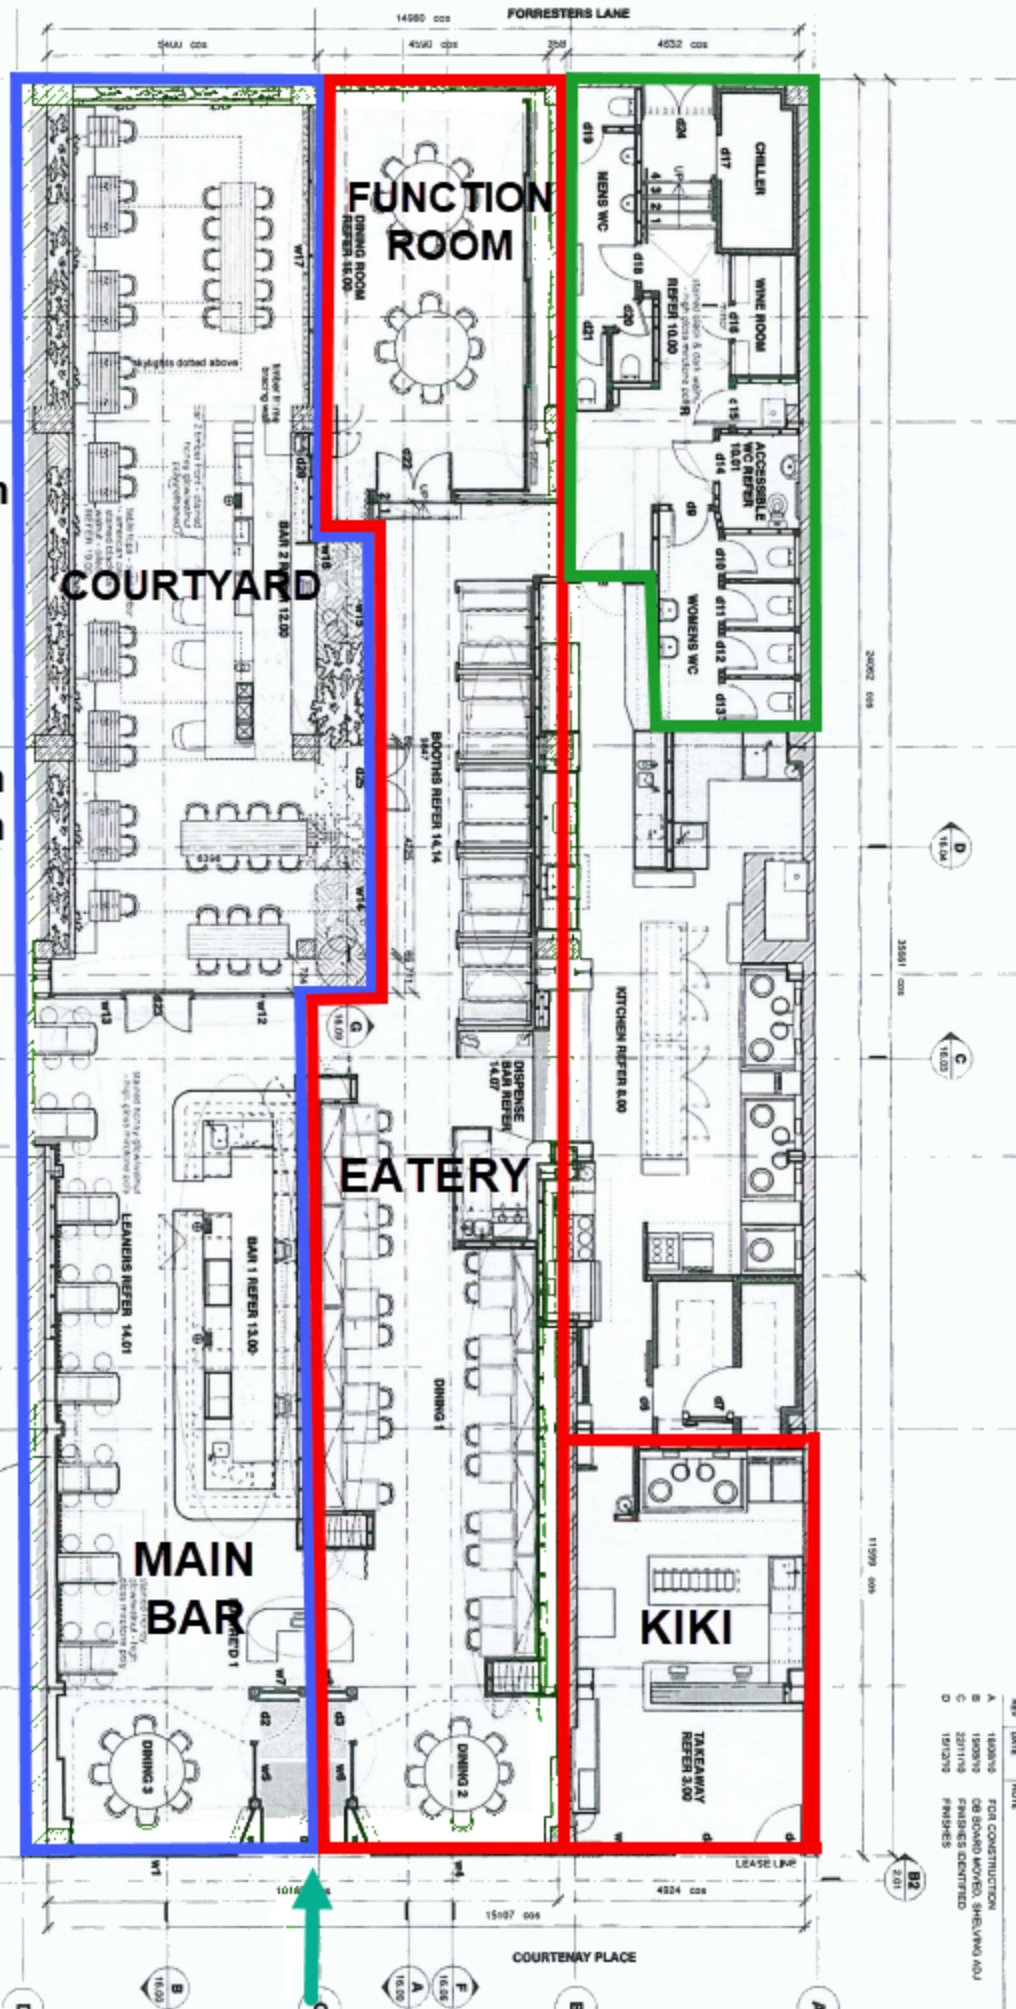

TALLISTORCOX
 LEVEL 1, 151 VICTORIA STREET, NO. 100, PT. 17A, WELLINGTON
 P.O. BOX 104, 6140
 ANCESTRAL
 31-35 Courtenay Place
 PROPOSED PLAN C/A
 SCALE 1:100 A3 DATE 15/12/10
 DRAWN L DWG NO. 2.00 D

REV DATE REVISION
 A 18/03/10 FOR CONSTRUCTION
 B 19/03/10 ON BOARD APPROVAL SHELVING AOU
 C 22/11/10 FINISHES IDENTIFIED
 D 19/12/10 FINISHES

Principal Entrance