

Planet Spice Indian Restaurant

Rintoul St.

Fire exit door

Cooler

Fire Exit door

Upstair


Table

Window

4.70m

128 Riddiford St

Wellington City Council Received:
22/02/2023

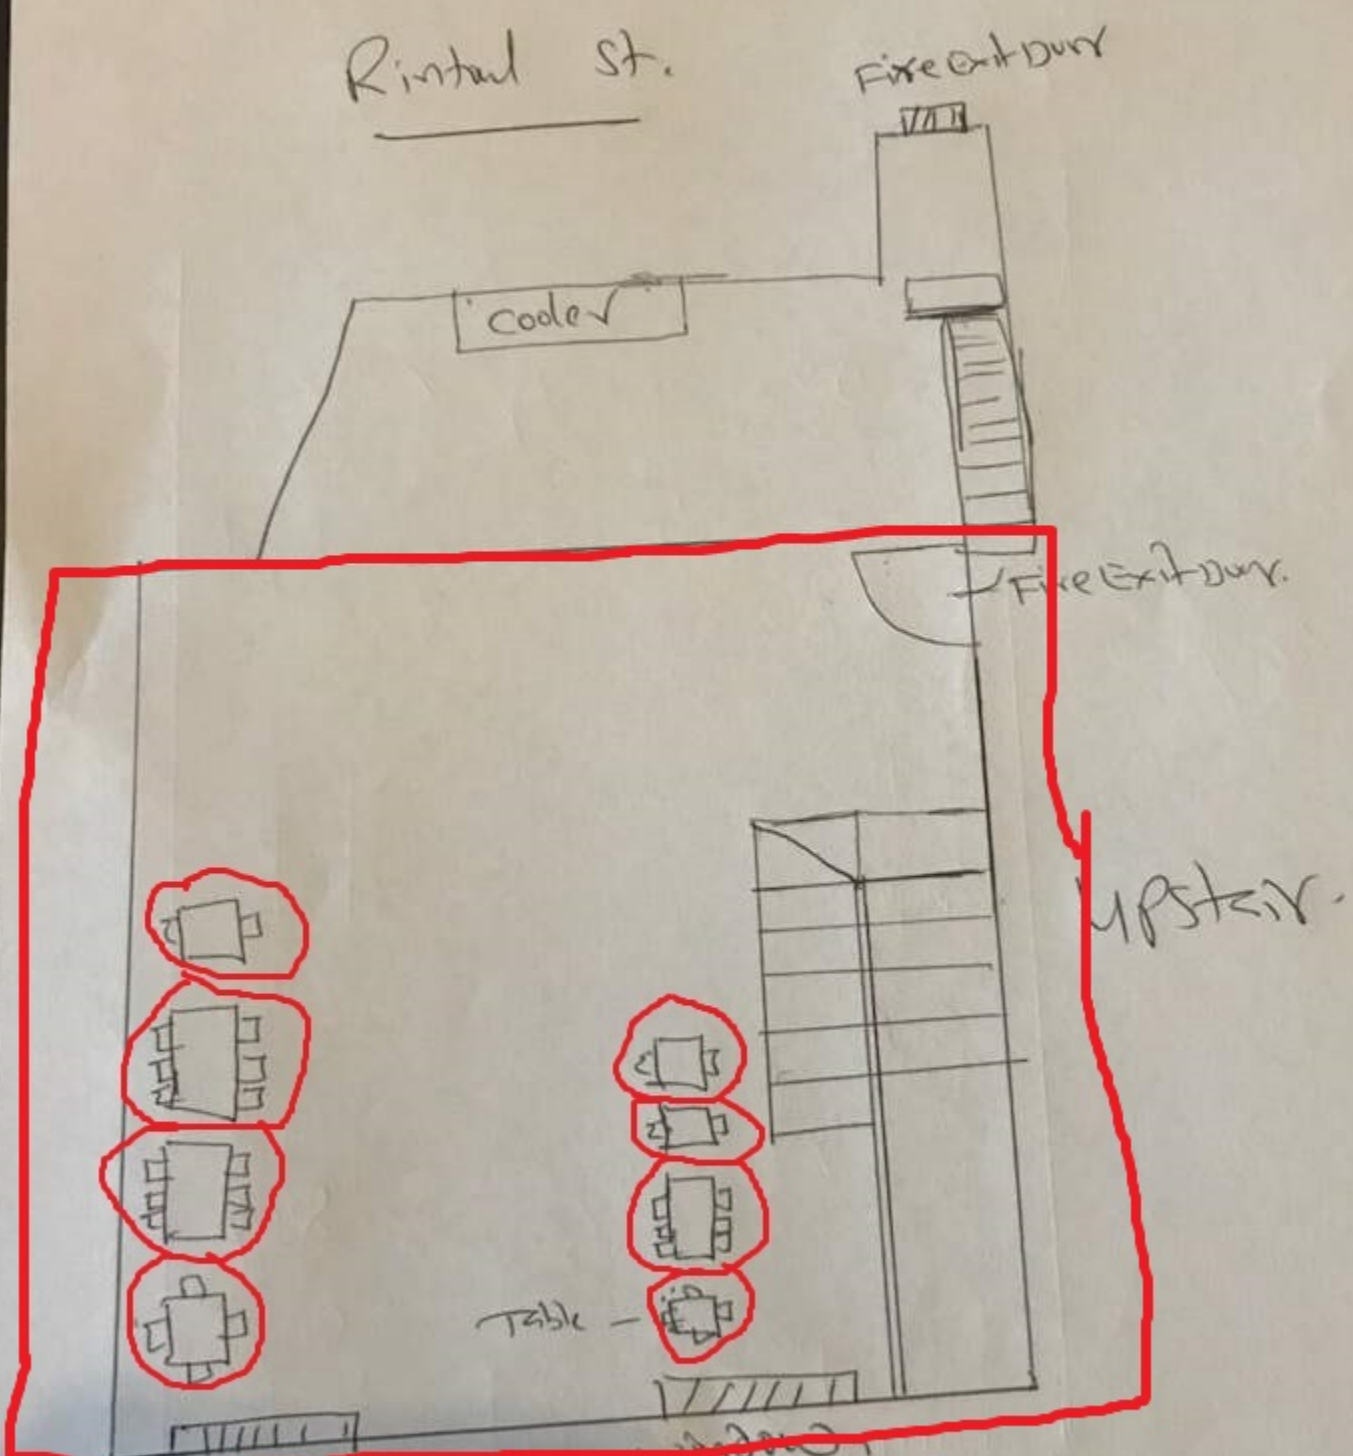

Rintoul St.

Fire Exit Door

Kitchen

~~Fire Exit Door~~

Beer fridge

counter

Down stairs

4.5

Fire Exit Door

Main entrance

4.70 m.

Window

Table

Table

128 - Riddiford St

