


Wellington City Council Received:  
23/02/2023


- NOTES  
 1. -26 DINERS  
 -2 STAFF  
 2.  
 D1 = DOOR TYPE (REFER SHEET 7.)  
 G1 = AIR GRILLE TYPE (REFER SHEETS 4, 5 & 6)

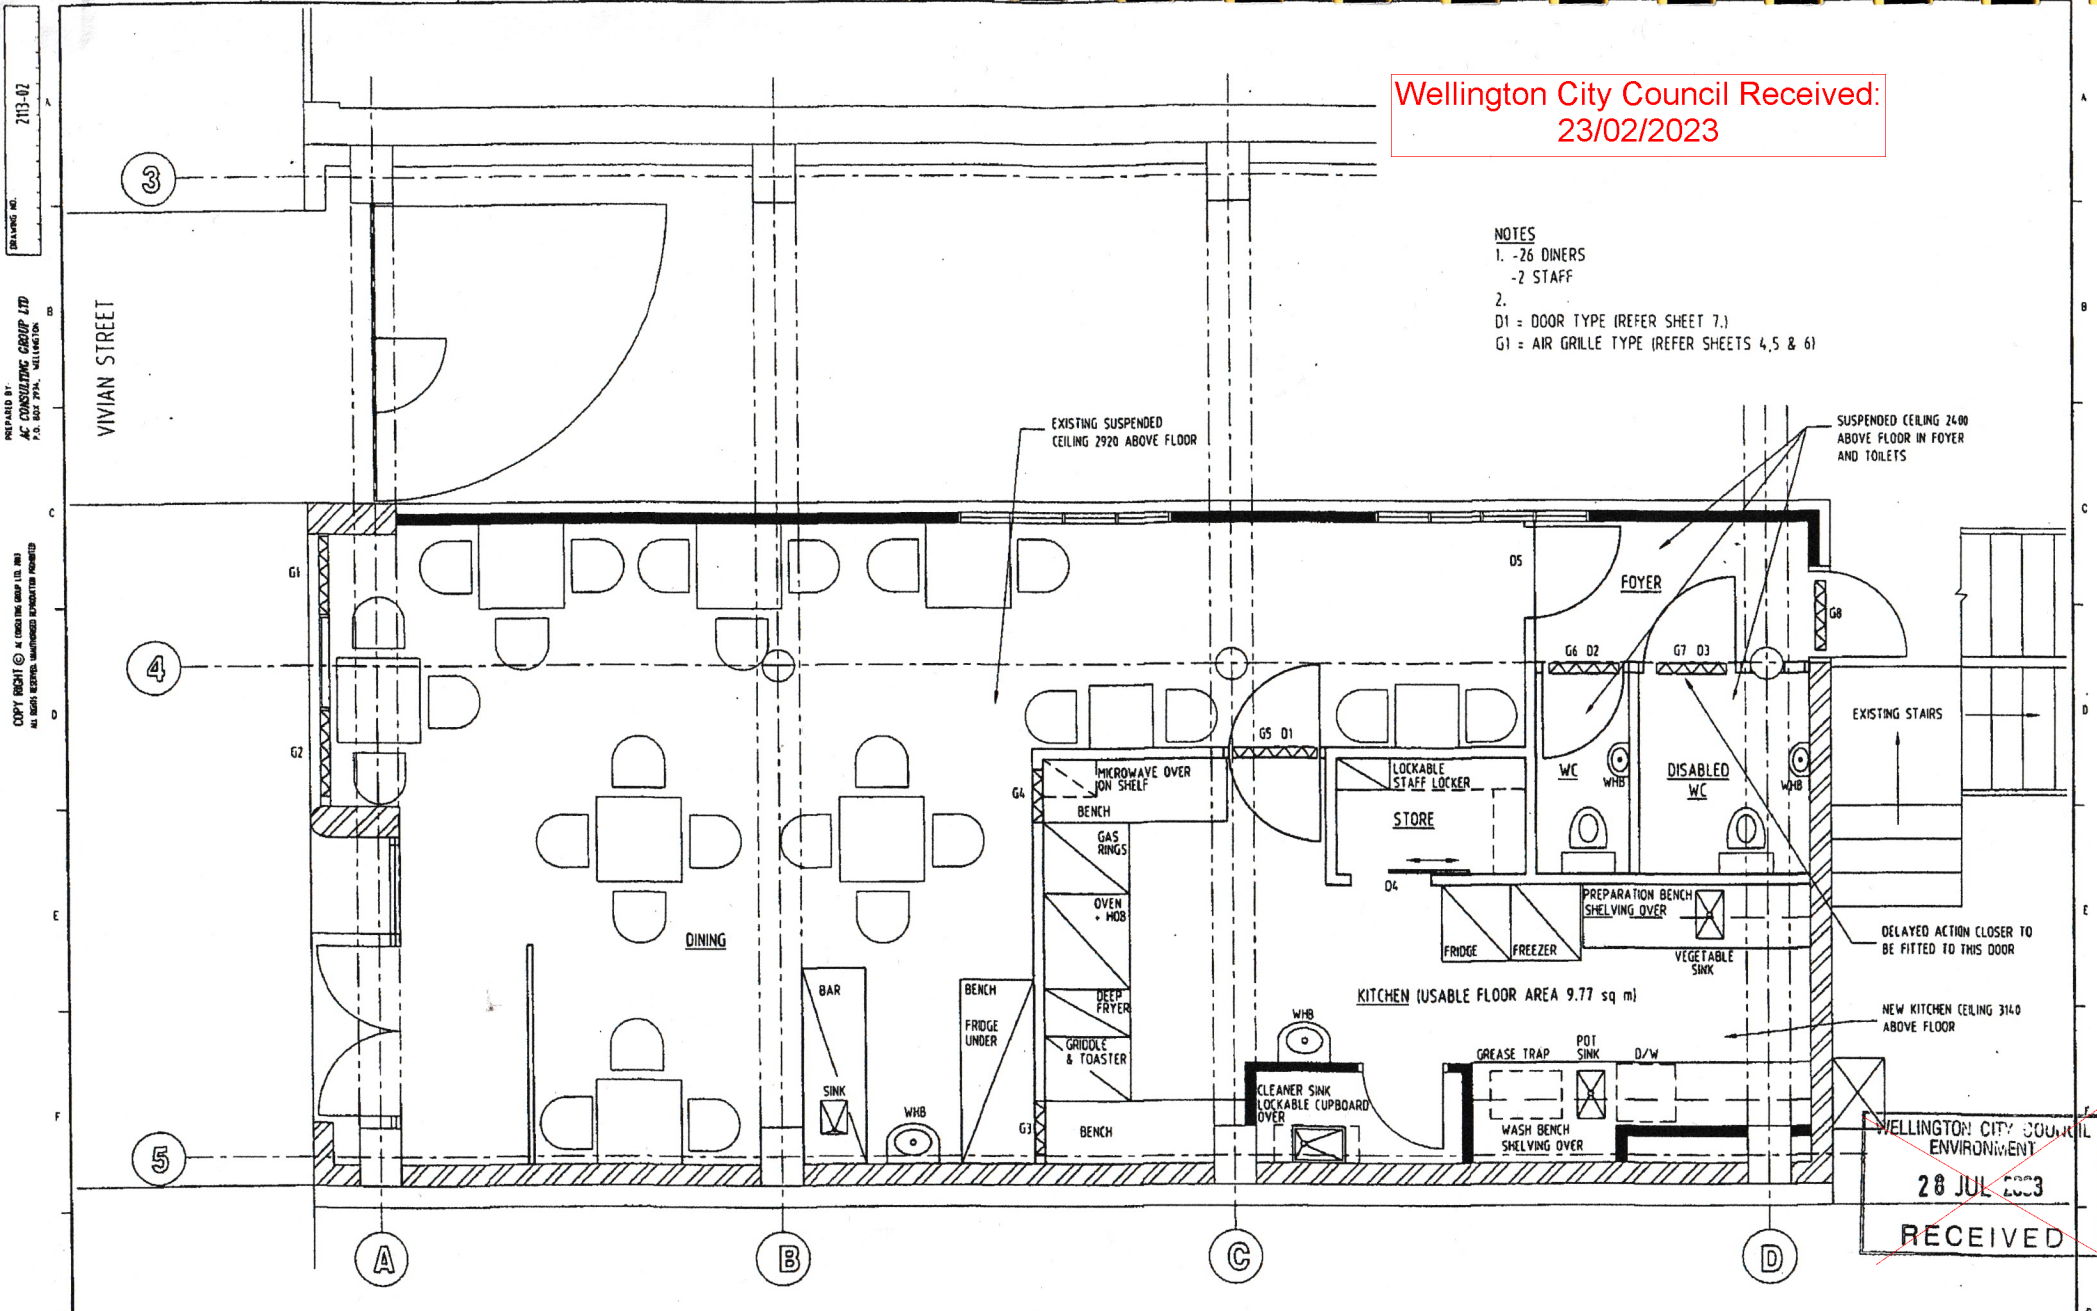

WELLINGTON CITY COUNCIL  
 ENVIRONMENT  
 28 JUL 2023  
 RECEIVED

NO	DESCRIPTION	DATE	BY	CHKD	DATE	CHKD	DATE	APP	DATE	ISSUED	COMPLD	DATE	REVISED BY	DATE	THOMAS CHONG	111 VIVIAN STREET RESTAURANT FITOUT	ORIGINAL SCALE
A	PREPARED FOR INFORMATION	08/03/23	SL	08/03/23							SL/FEARNEY	08/03/23			Level 2, 7th Featherston St. PO Box 2882, Wellington, New Zealand PH: (04) 4782 976 Fax: (04) 4782 212 E: thomas.chong@tcarchitect.co.nz	NEW BUILDING LAYOUT	1:50
B	ISSUED FOR BUILDING CONSENT	07/03/23	SL	07/03/23													2113 02 B

DRAWING NO. 2113-02  
 PREPARED BY: AC CONSULTING GROUP LTD  
 P.O. BOX 2794, WELLINGTON  
 COPY RIGHT © AC CONSULTING GROUP LTD  
 ALL RIGHTS RESERVED. UNAUTHORIZED REPRODUCTION PROHIBITED

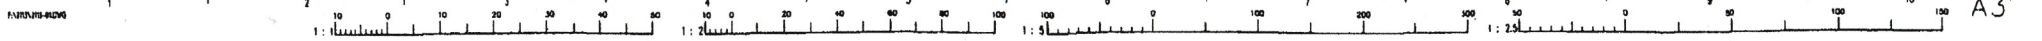

DRAWING NO. 2113-03


PREPARED BY:  
AC CONSULTING GROUP LTD  
P.O. BOX 7934, WELLINGTON

COPY RIGHT © AC CONSULTING GROUP LTD 2011  
ALL RIGHTS RESERVED. UNAUTHORIZED REPRODUCTION PROHIBITED

**NOTE**

- 1. ALL NEW WALLS TO BE EX 100x50 FRAMING.
- 2. ALL NEW WALLS TO BE FULL HEIGHT TO UNDER SIDE OF 1st FLOOR (DO NOT STOP NEW WALLS AT EXISTING SUSPENDED CEILING HEIGHT).

Wellington City Council Received:  
23/02/2023

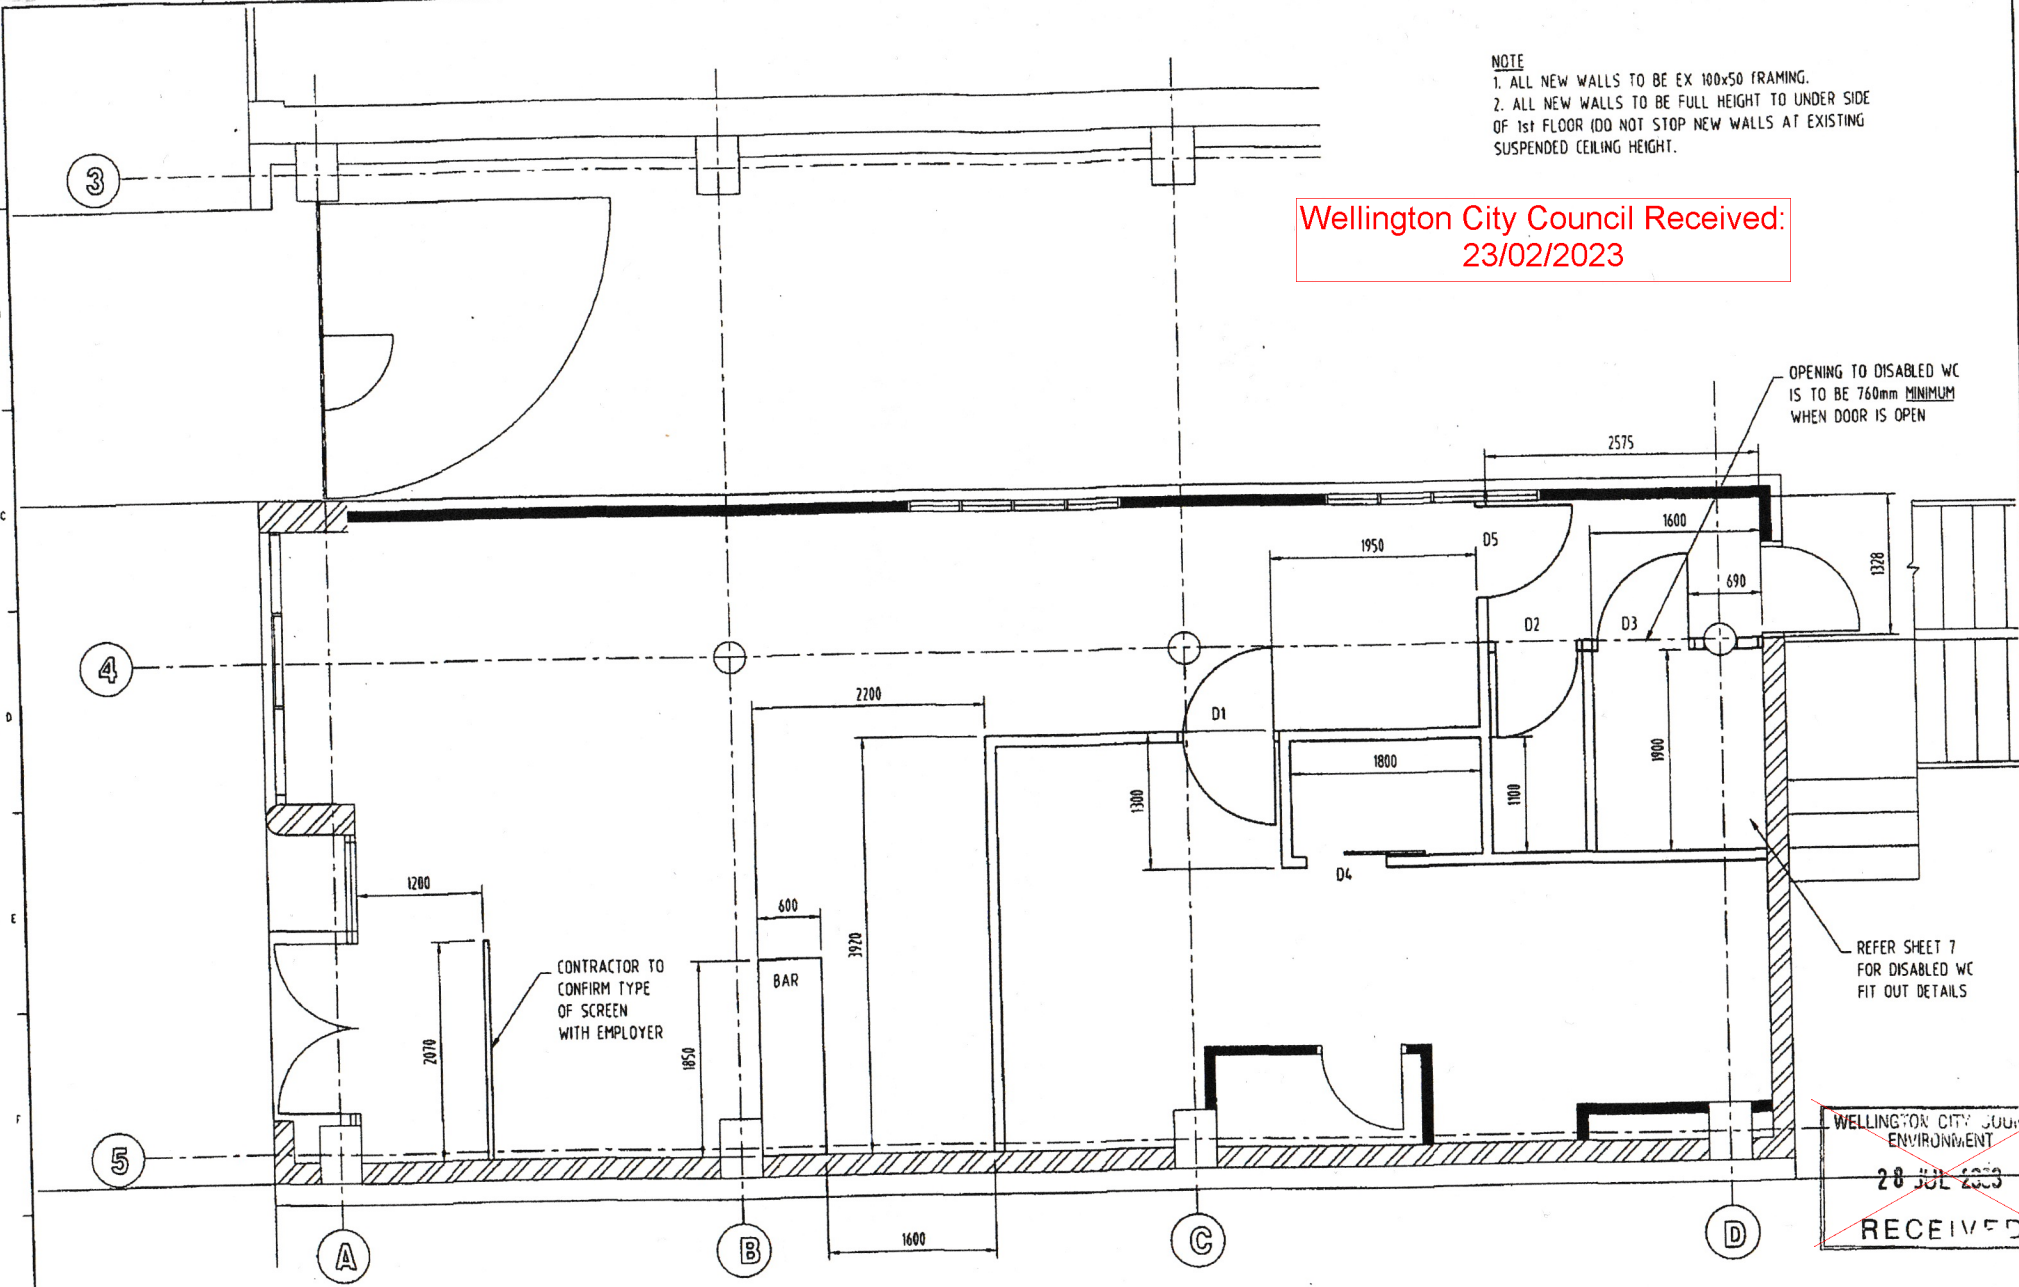

WELLINGTON CITY COUNCIL  
ENVIRONMENT  
~~28 JUL 2023~~  
RECEIVED

REV	Description	ISS	DATE	CHK	DATE	END	DATE	BY	DATE	APP	DATE	DESIGNED	COMPILED	DATE
A	ISSUED FOR INFORMATION	CSM	06/03/21	SLF	06/03/21							06/03/21	06/03/21	06/03/21
B	ISSUED FOR BUILDING CONSENT	TC	07/03/21	SLF	07/03/21							07/03/21	07/03/21	07/03/21

THOMAS CHONG  
 Land 2, 98 Featherston St,  
 PO Box 2412, Wellington, New Zealand  
 Ph (061) 672 910 Fax (061) 672 217  
 E-Mail thomas.chong@acgroup.co.nz

111 VIVIAN STREET RESTAURANT FITOUT  
 NEW BUILDING LAYOUT  
 AND DIMENSIONS

ORIGINAL SCALE 1:50  
 Drawing No. 2113 03 B  
 SHEET No. 03 of 03  
 REV A3

