

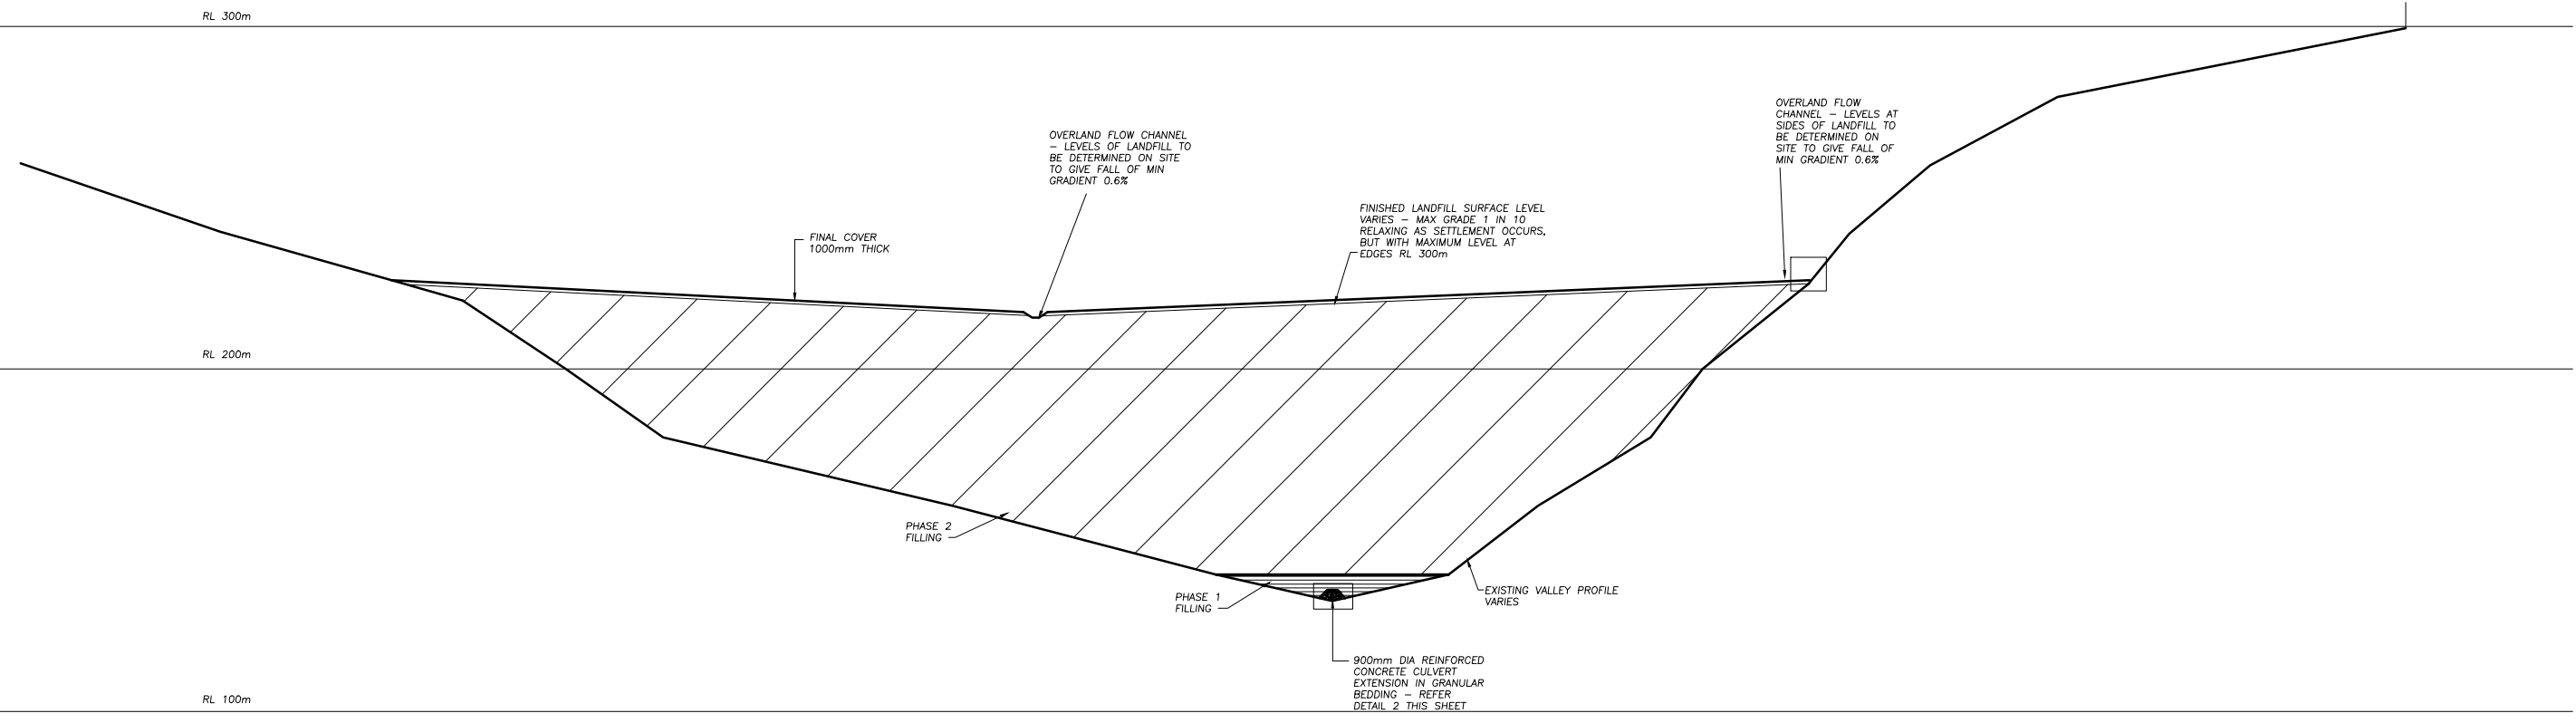


BOUNDARY - EITHER 300m CONTOUR OR LEASE DOCUMENT

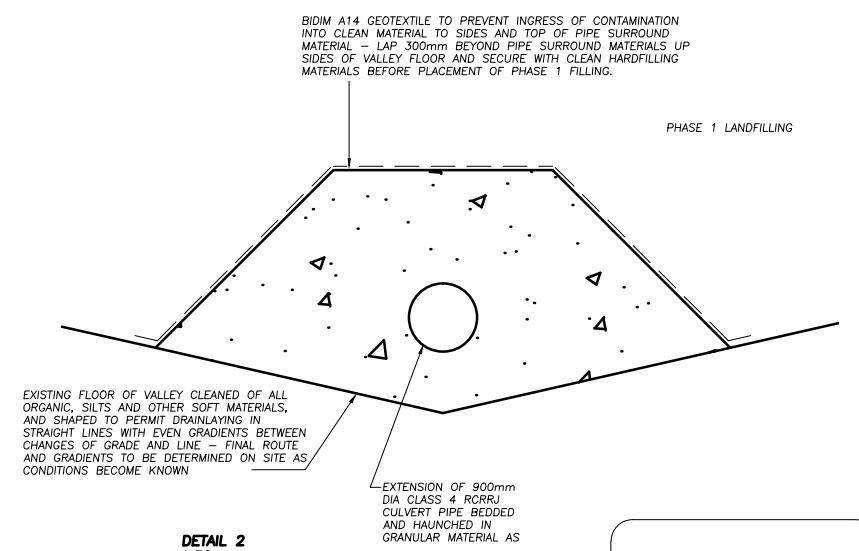

SCHEMATIC CROSS-SECTION THROUGH LANDFILL
1:1000

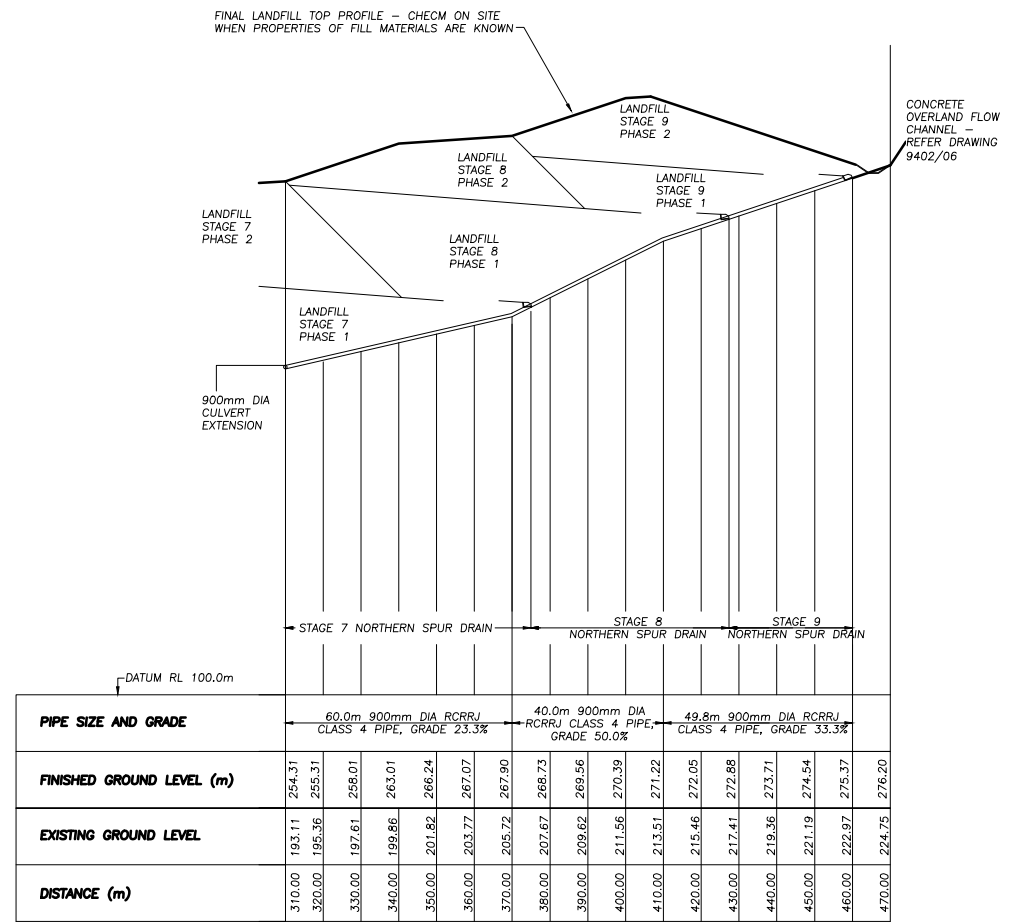

DETAIL 2
1:50

MWA solutions Limited
Consulting Engineers
P.O. Box 82
Okaihau 0447
Phone (09) 401 9909, +61 408 979 859
E-mail: wayne@waynemiller.co.nz

client:
BURRELL DEMOLITION LIMITED
project:
DEMOLITION AND CONSTRUCTION MATERIALS LANDFILL
LANDFILL ROAD, HAPPY VALLEY WELLINGTON

FILE: burre008
DATE: 04/10
ORIGINAL SIZE: A1

DRAWING NUMBER
9402/05
REVISION: D

LONGITUDINAL SECTION ON CENTRELINES OF NORTHERN SPUR DRAIN
1:1000