


797000.00mN
386000.00mE

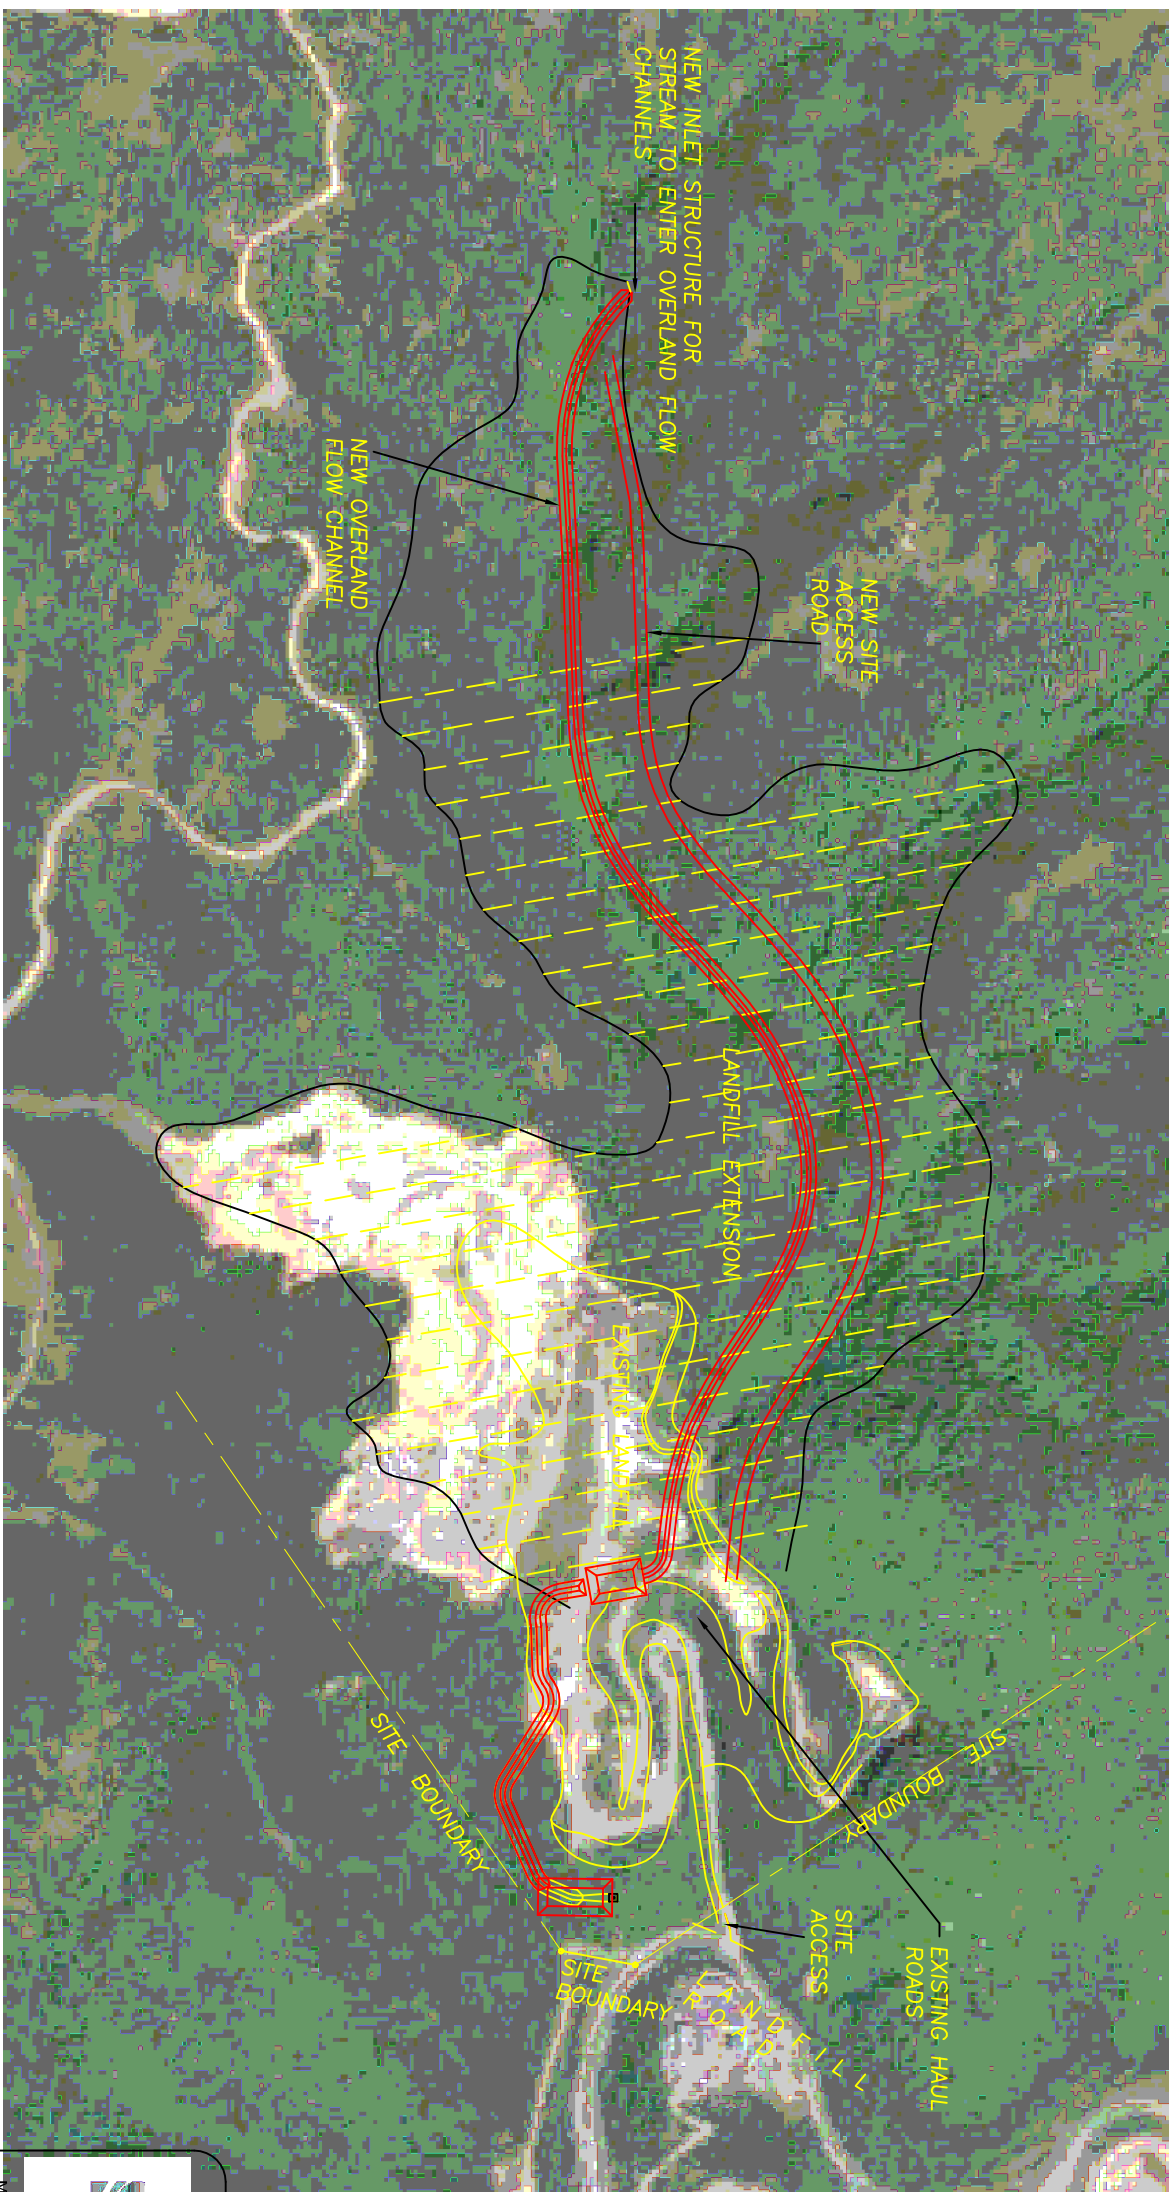

Landfill Aerial Plan
1:2000

	
<p>MWA Solutions Limited Consulting Engineers P.O. Box 82 Okaitau Phone (09) 401 9909 E-mail: wayne@waynemiller.co.nz</p>	
<p>client: BURRELL DEMOLITION LIMITED project: DEMOLITION AND CONSTRUCTION MATERIALS LANDFILL LANDFILL ROAD, HAPPY VALLEY WELLINGTON</p>	
<p>FILE: 10-11 rehab plan rev3 DATE: 10/11 ORIGINAL SIZE: A3</p>	<p>DRAWING NUMBER 9402/30 REVISION: A</p>