


SHED 21

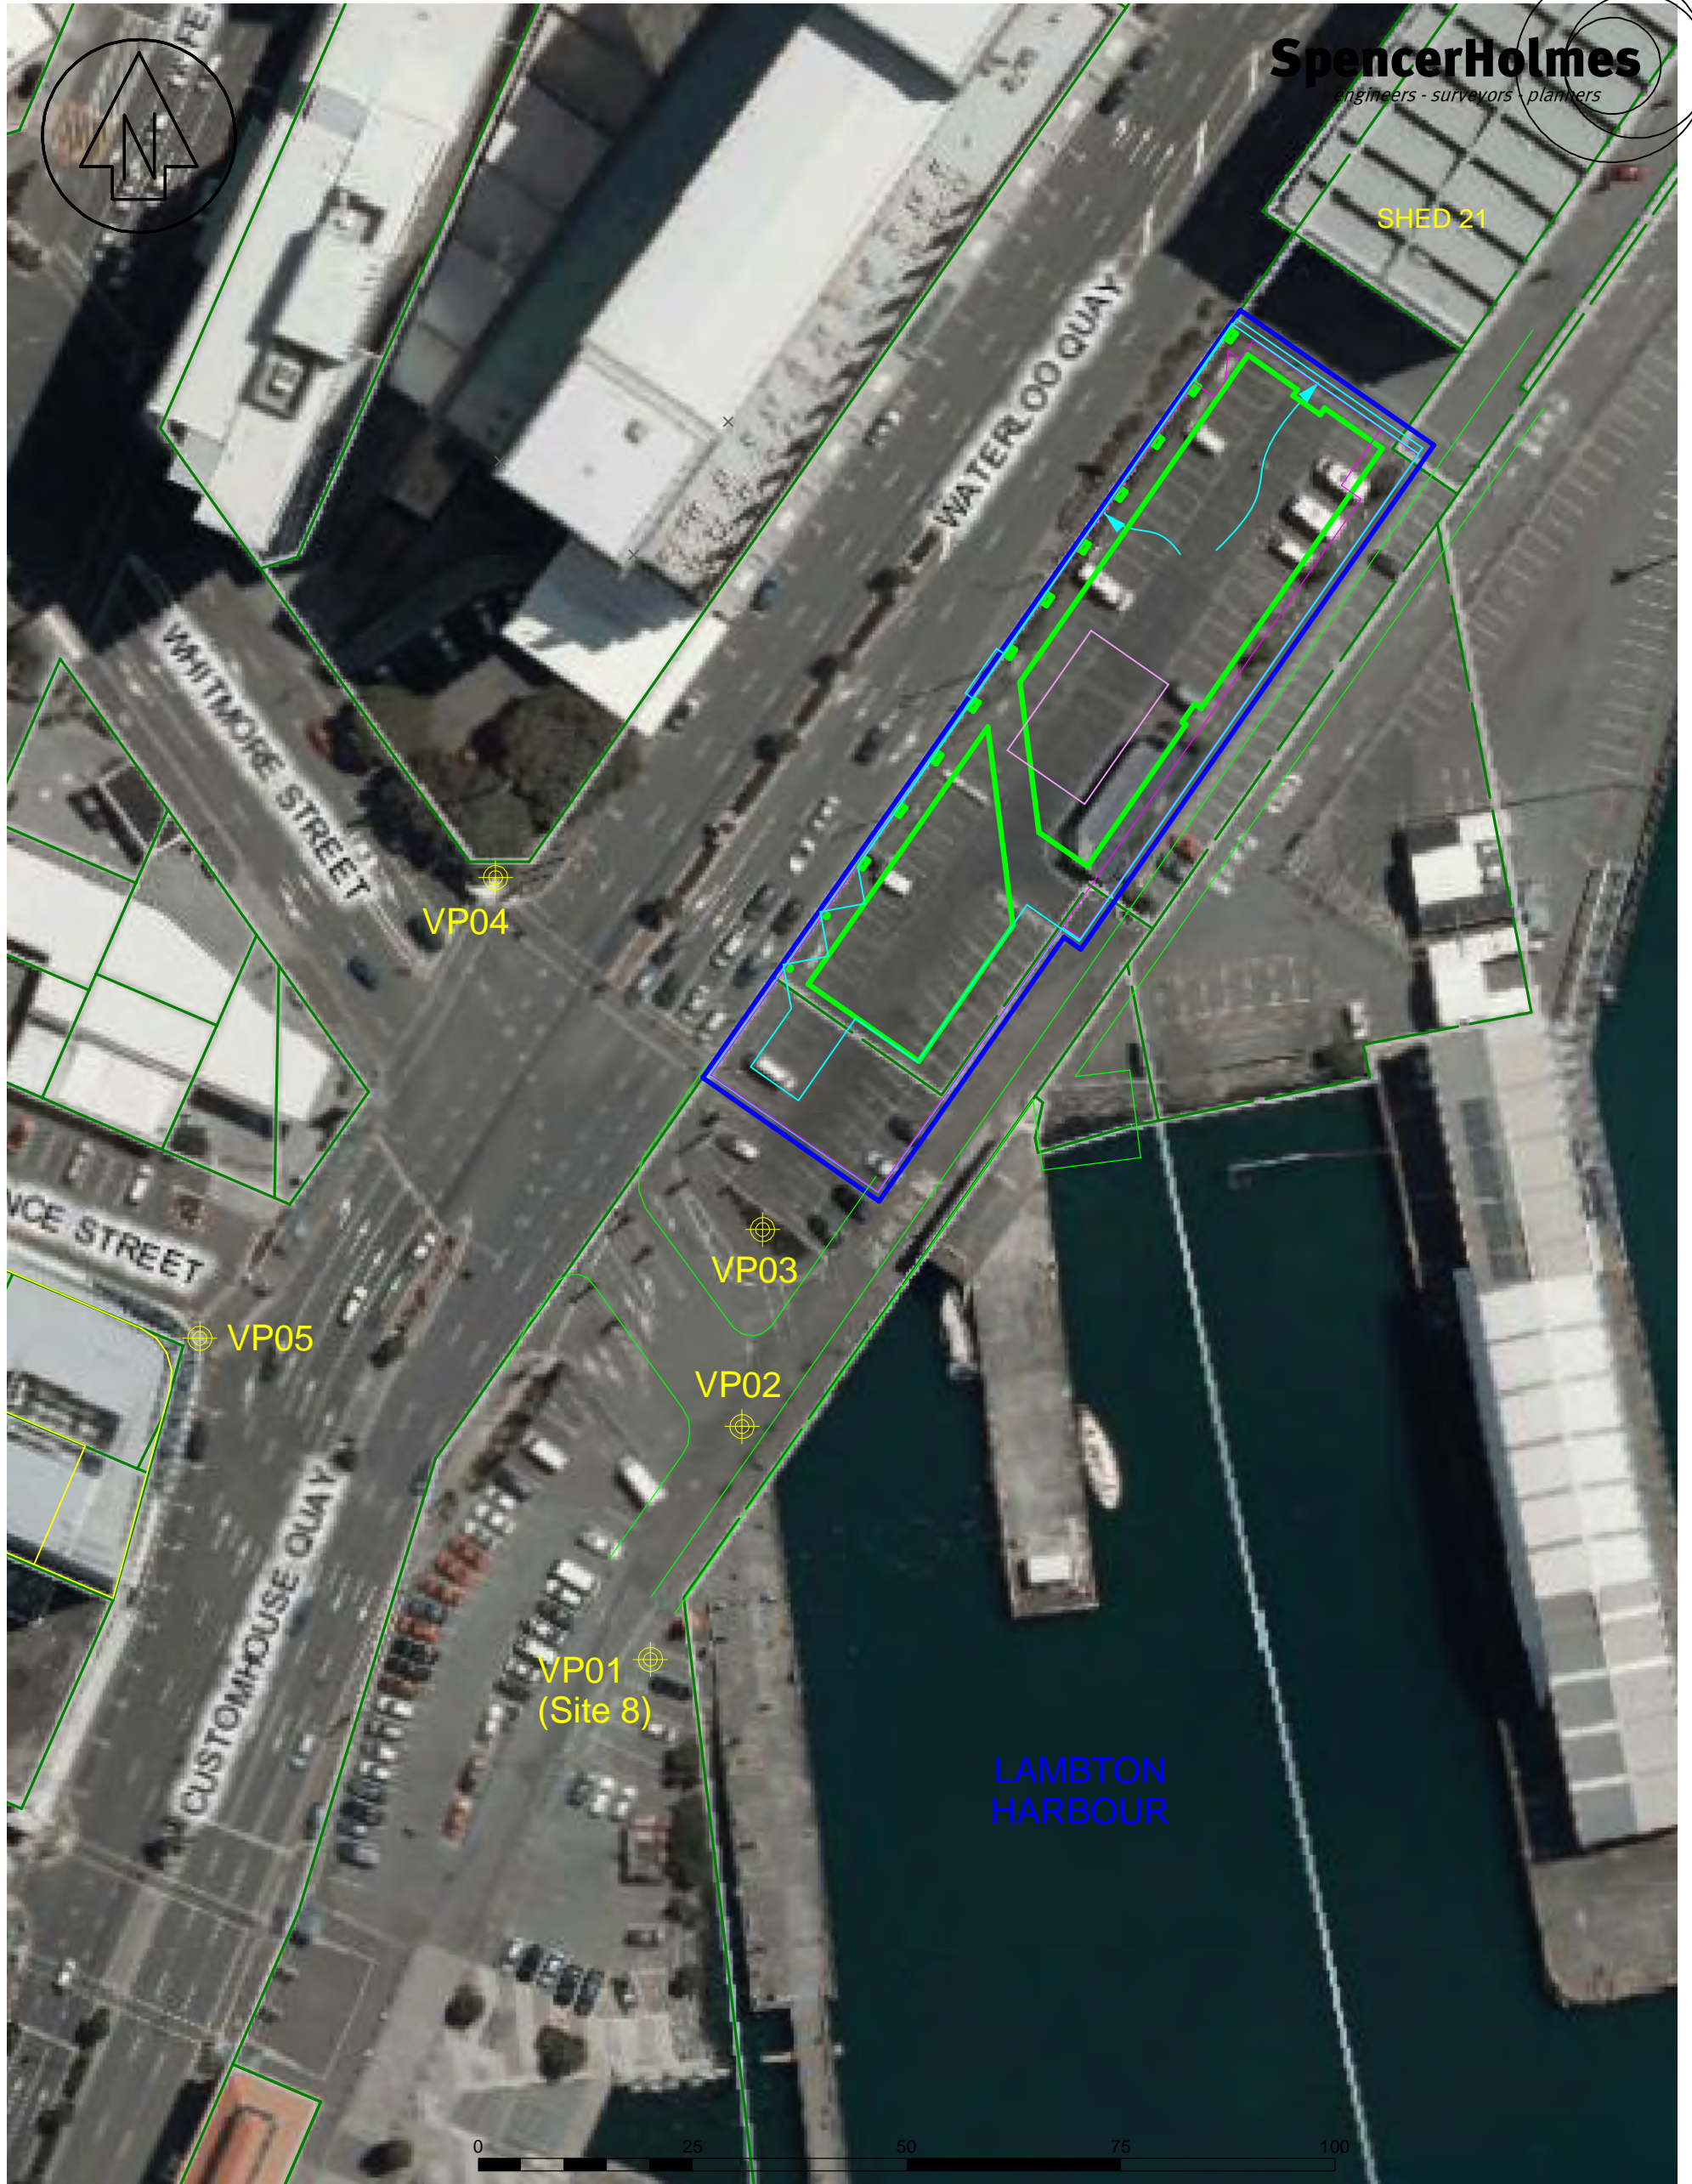

Spencer Holmes Ltd

Level 6 - 8 Willis Street Ph (04) 472 2261
PO Box 588 Fax (04) 471 2372
Wellington NZ admin@spencerholmes.co.nz

CAUTION - The information shown on this plan has been prepared under specific instruction from the client and is intended solely for the clients use. The information is valid as at the date of survey. Spencer Holmes Ltd will accept no liability for any consequence arising out of the use of this plan, or the information thereon whether in hard copy or electronic format, by any other party for any purpose whatsoever.

**SHADING ANALYSIS - LOCATION OF VIEWPOINTS
SITE 10 - NORTH KUMUTOTO**

SITE 10 REDEVELOPMENT LTD PARTNERSHIP


CAD FILE 130880-Sun1a - S13-0880-02

DATE 20-08-2014

SCALE 1:750

DRAWING NUMBER
S13-0880-02

REV
A

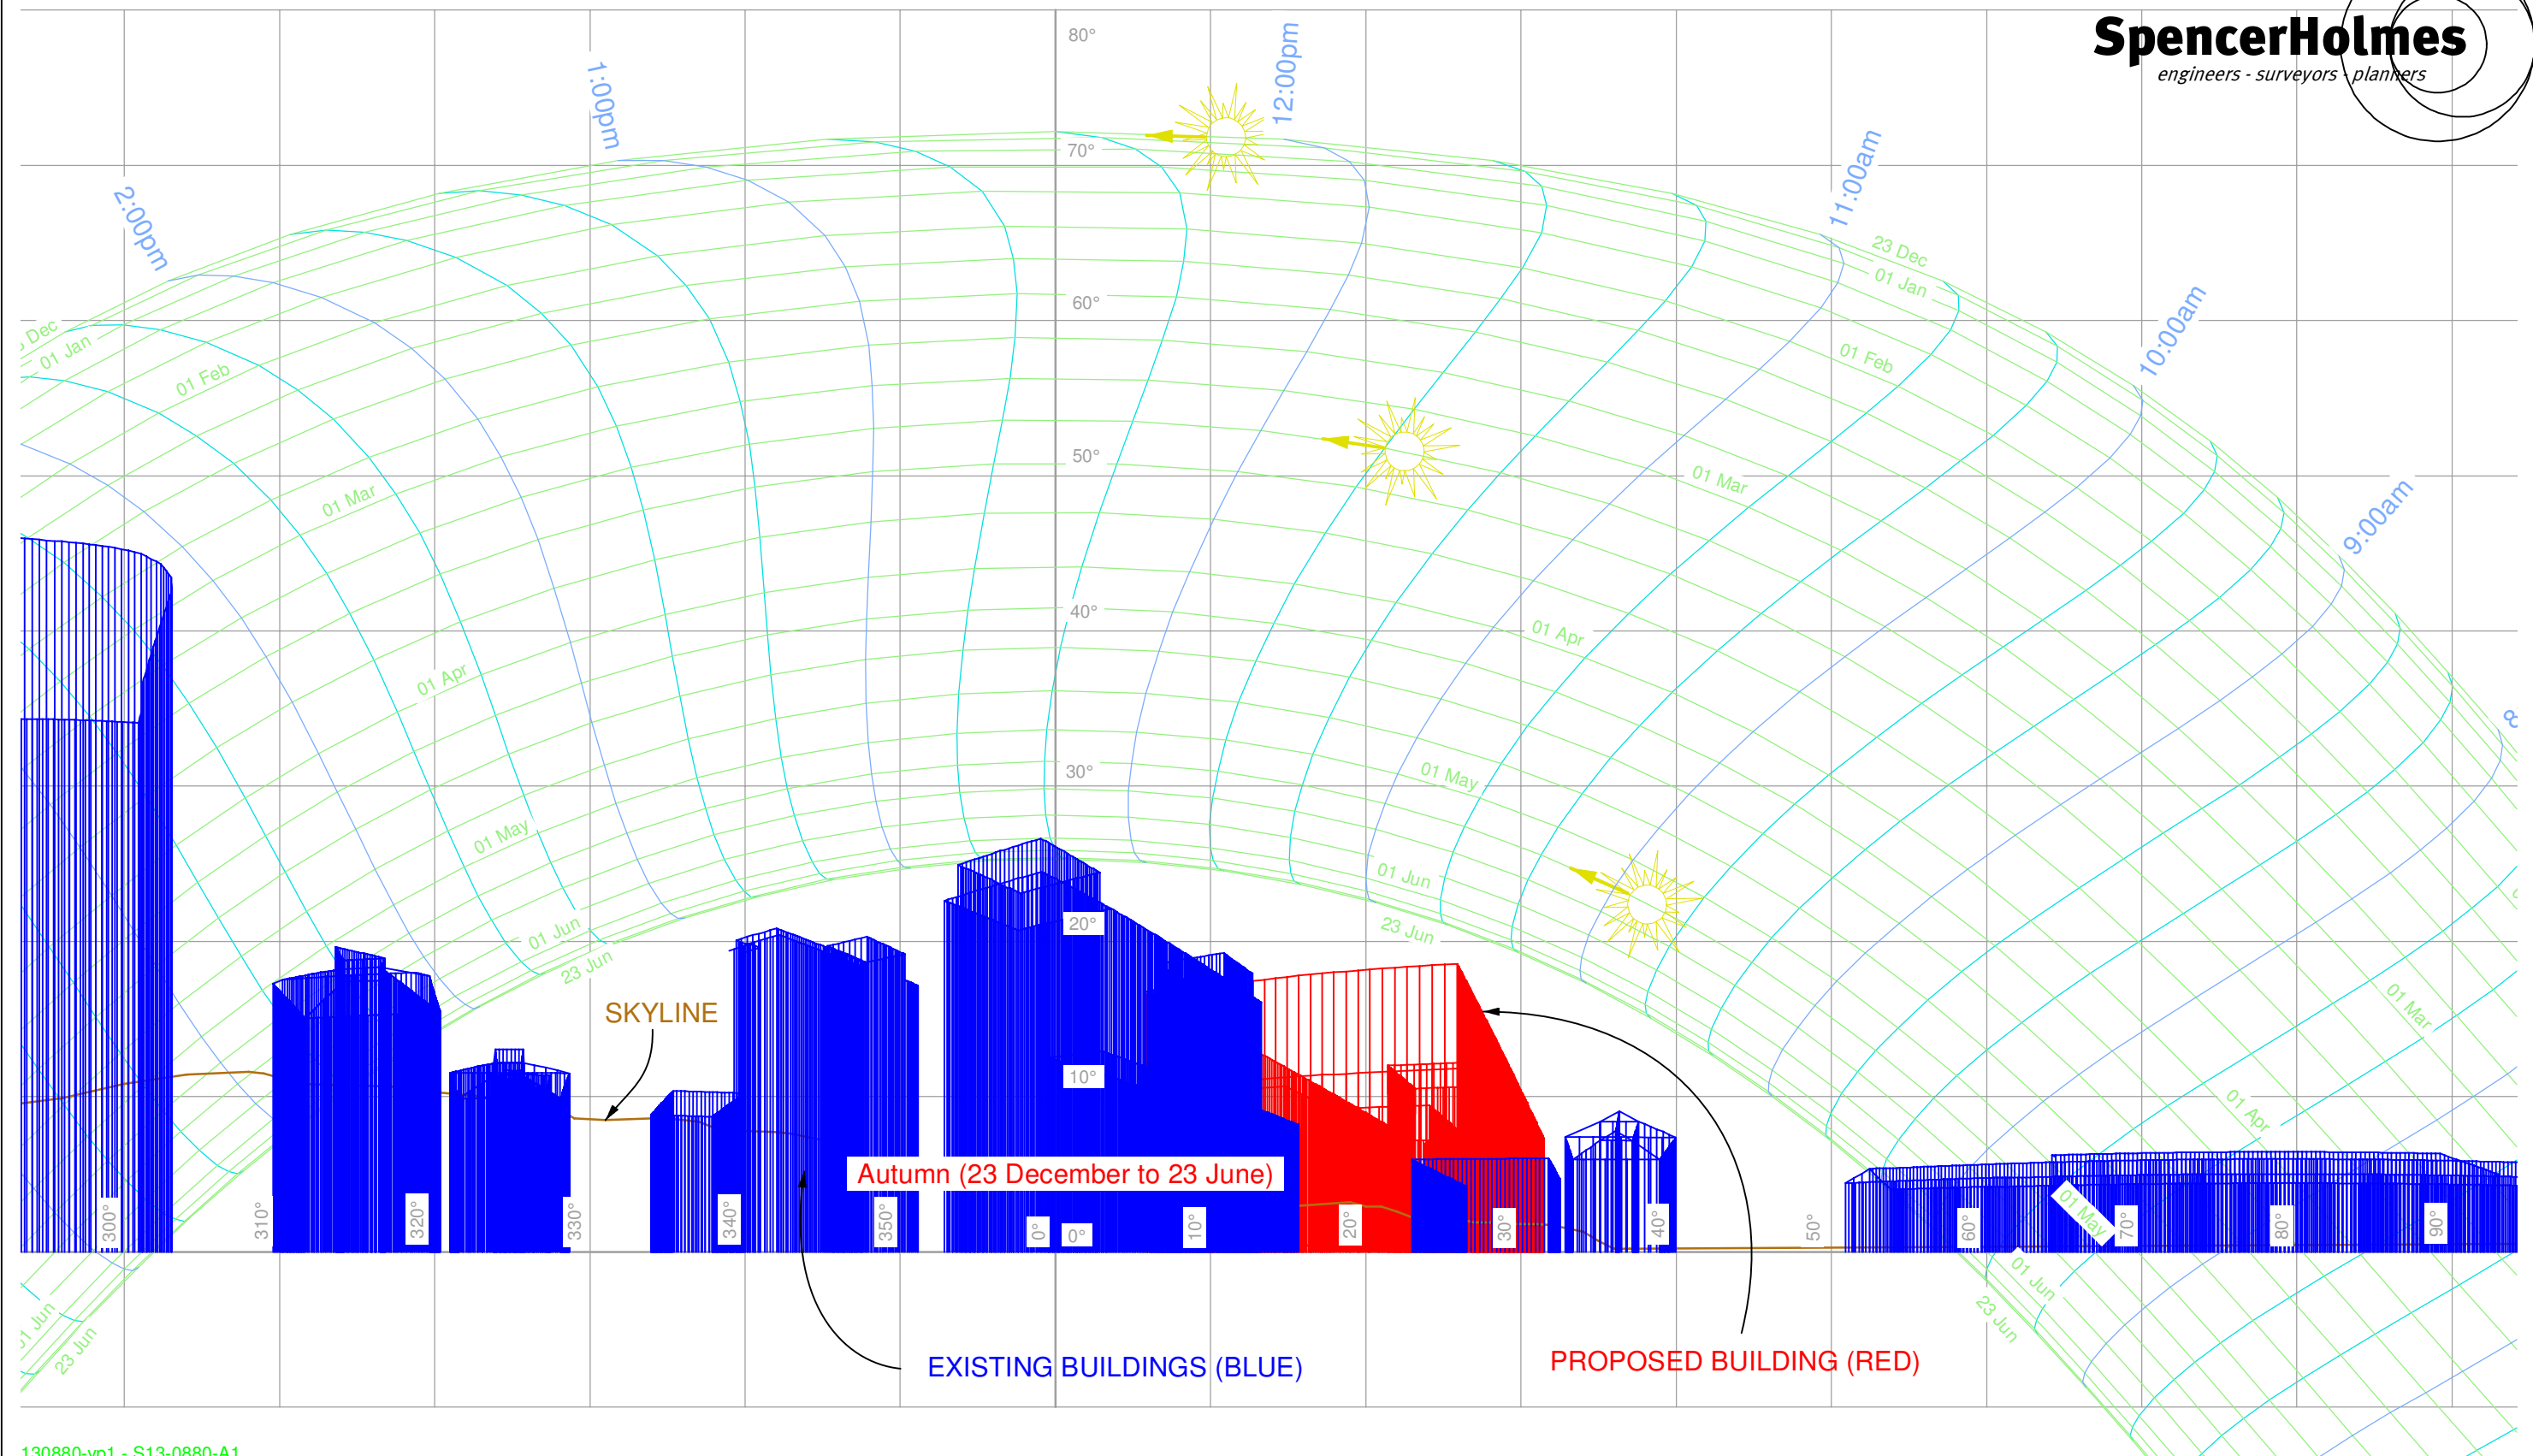

130880-vp1 - S13-0880-A1

Spencer Holmes Ltd

Level 6 - 8 Willis Street Ph (04) 472 2261
PO Box 588 Fax (04) 471 2372
Wellington NZ admin@spencerholmes.co.nz

CAUTION - The information shown on this plan has been prepared under specific instruction from the client and is intended solely for the clients use. The information is valid as at the date of survey. Spencer Holmes Ltd will accept no liability for any consequence arising out of the use of this plan, or the information thereon whether in hard copy or electronic format, by any other party for any purpose whatsoever.

**VIEWPOINT 01 - SUN TRANSIT DIAGRAM
SITE 10 - NORTH KUMUTOTO**

PREPARED FOR SITE 10 REDEVELOPMENT LTD PARTNERSHIP


DRAWN **H MOODY**

DATE **20-08-2014**

SCALE **ANGULAR**

DRAWING NUMBER
S13-0880-A1

REV
A

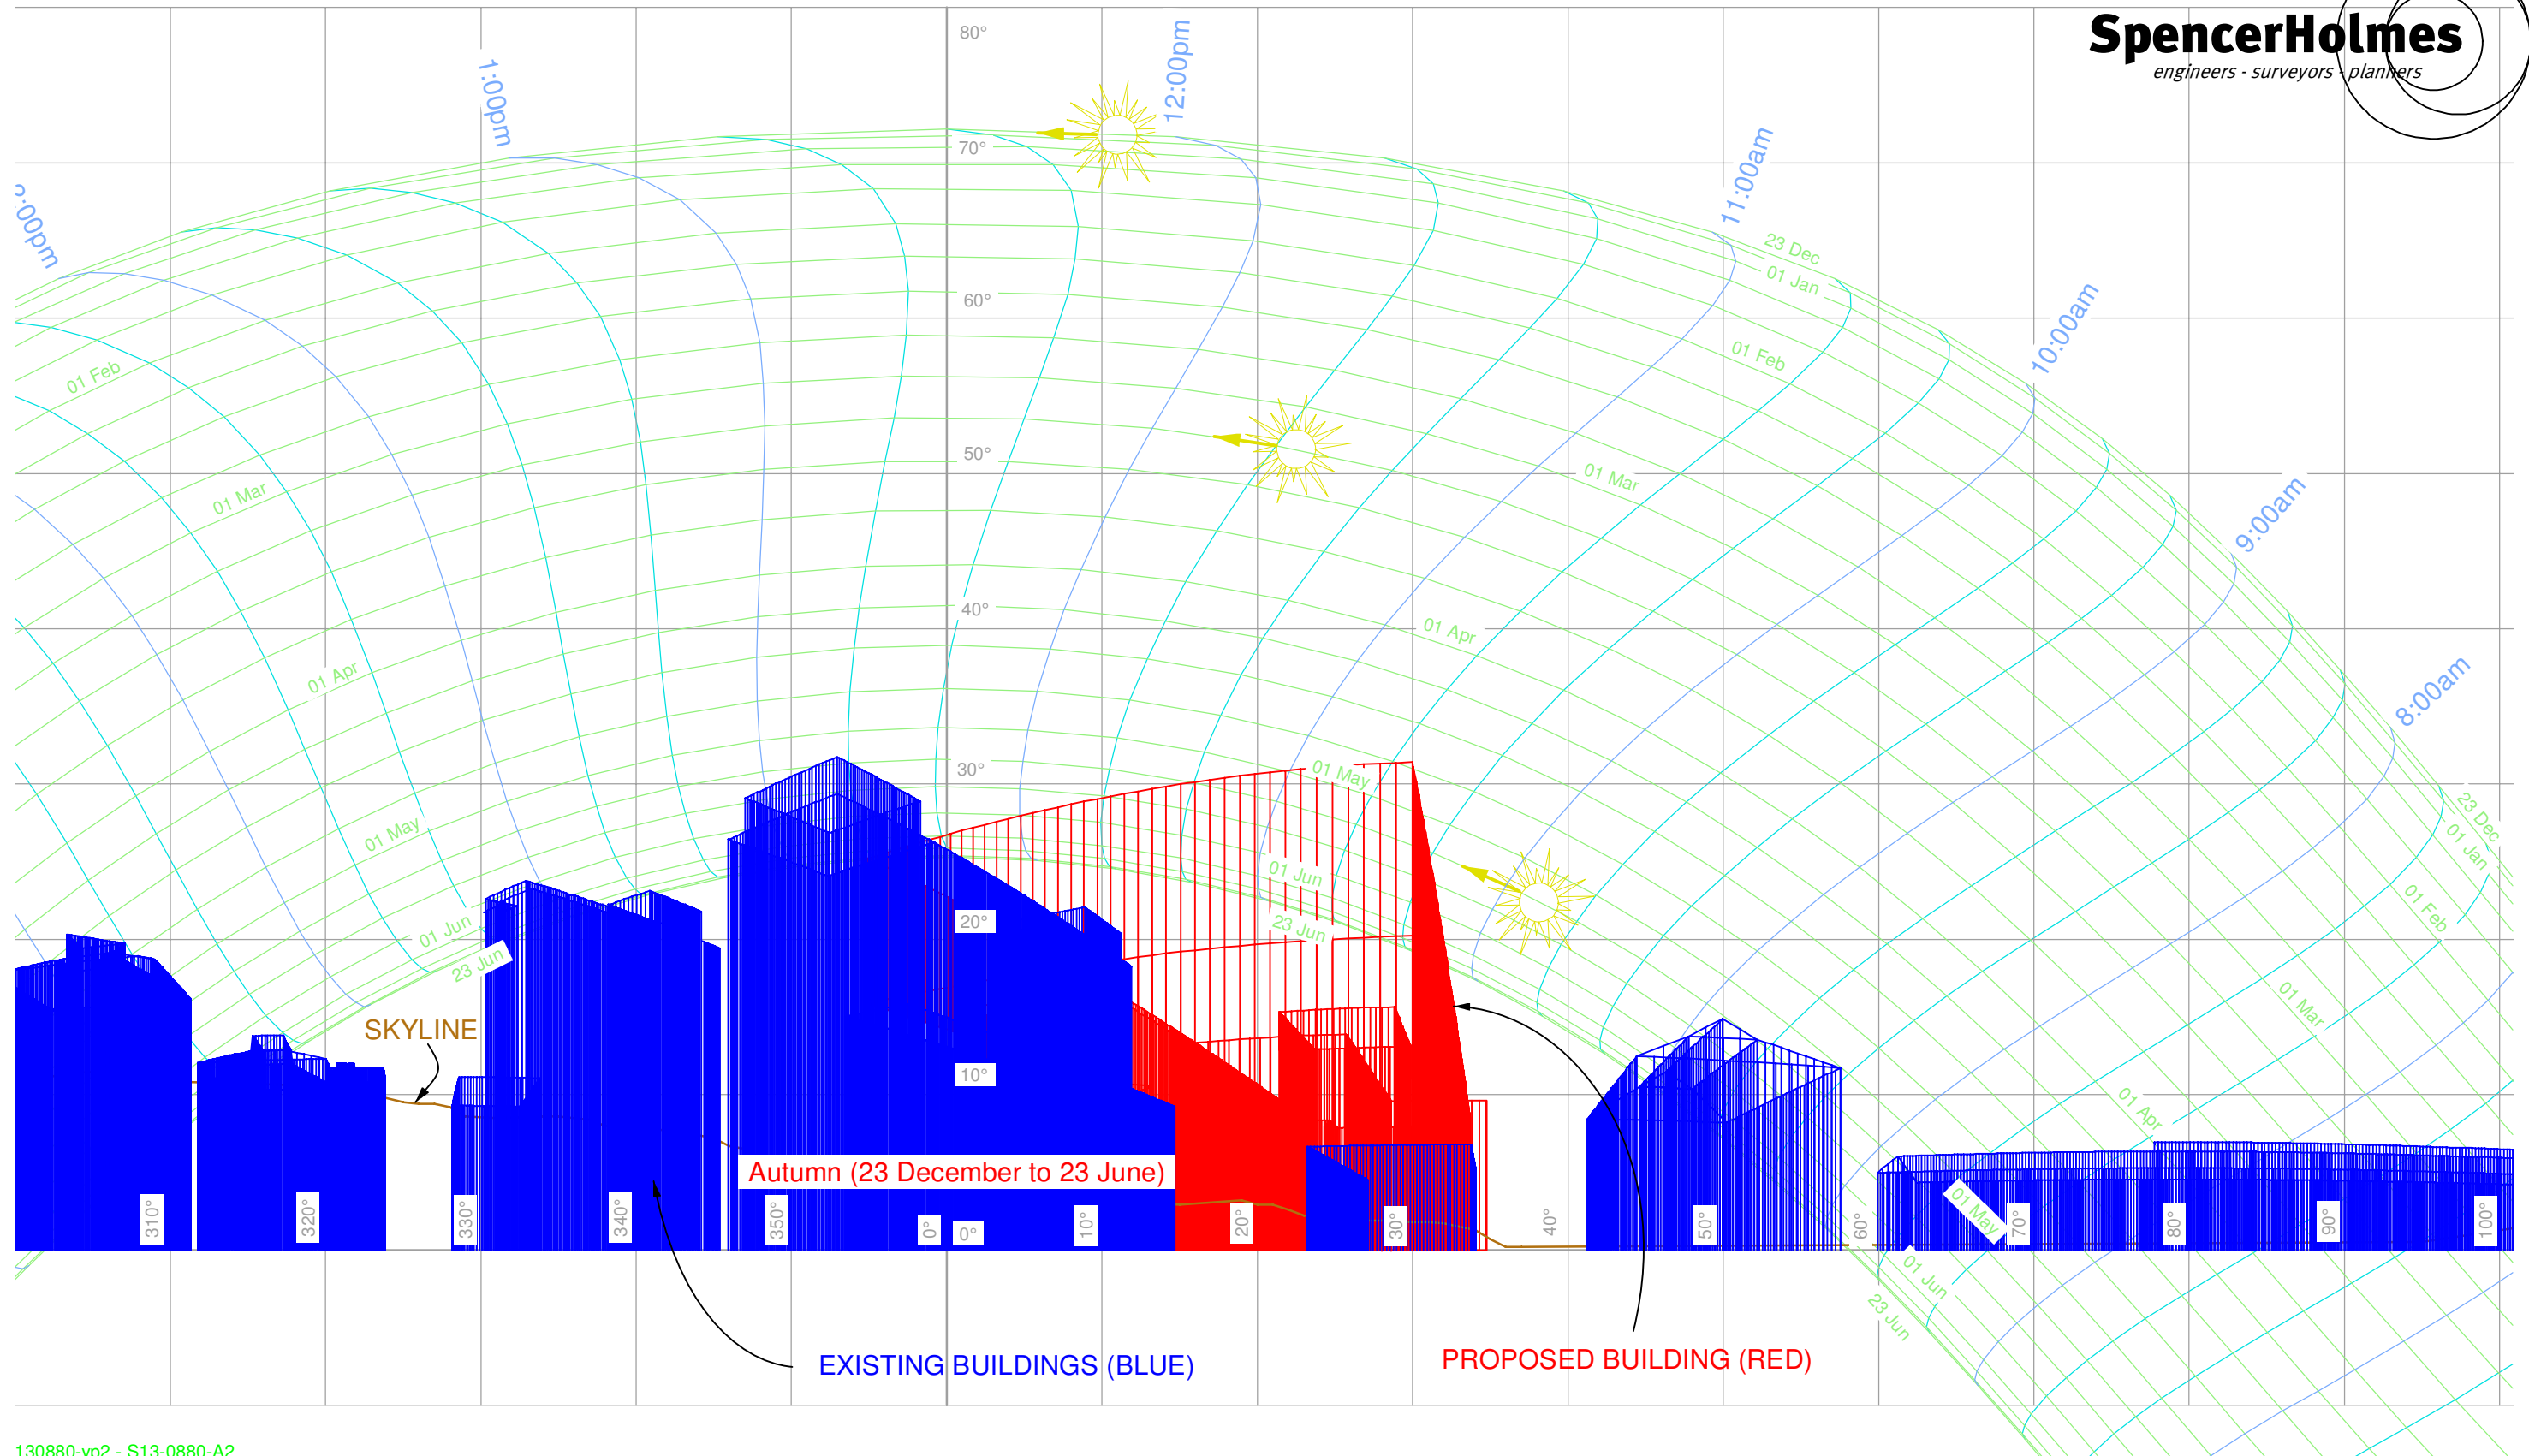

130880-vp2 - S13-0880-A2

Spencer Holmes Ltd

Level 6 - 8 Willis Street Ph (04) 472 2261
PO Box 588 Fax (04) 471 2372
Wellington NZ admin@spencerholmes.co.nz

CAUTION - The information shown on this plan has been prepared under specific instruction from the client and is intended solely for the clients use. The information is valid as at the date of survey. Spencer Holmes Ltd will accept no liability for any consequence arising out of the use of this plan, or the information thereon whether in hard copy or electronic format, by any other party for any purpose whatsoever.

**VIEWPOINT 02 - SUN TRANSIT DIAGRAM
SITE 10 - NORTH KUMUTOTO**

PREPARED FOR SITE 10 REDEVELOPMENT LTD PARTNERSHIP


DRAWN **H MOODY**

DATE **20-08-2014**

SCALE **ANGULAR**

DRAWING NUMBER
S13-0880-A2

REV
A

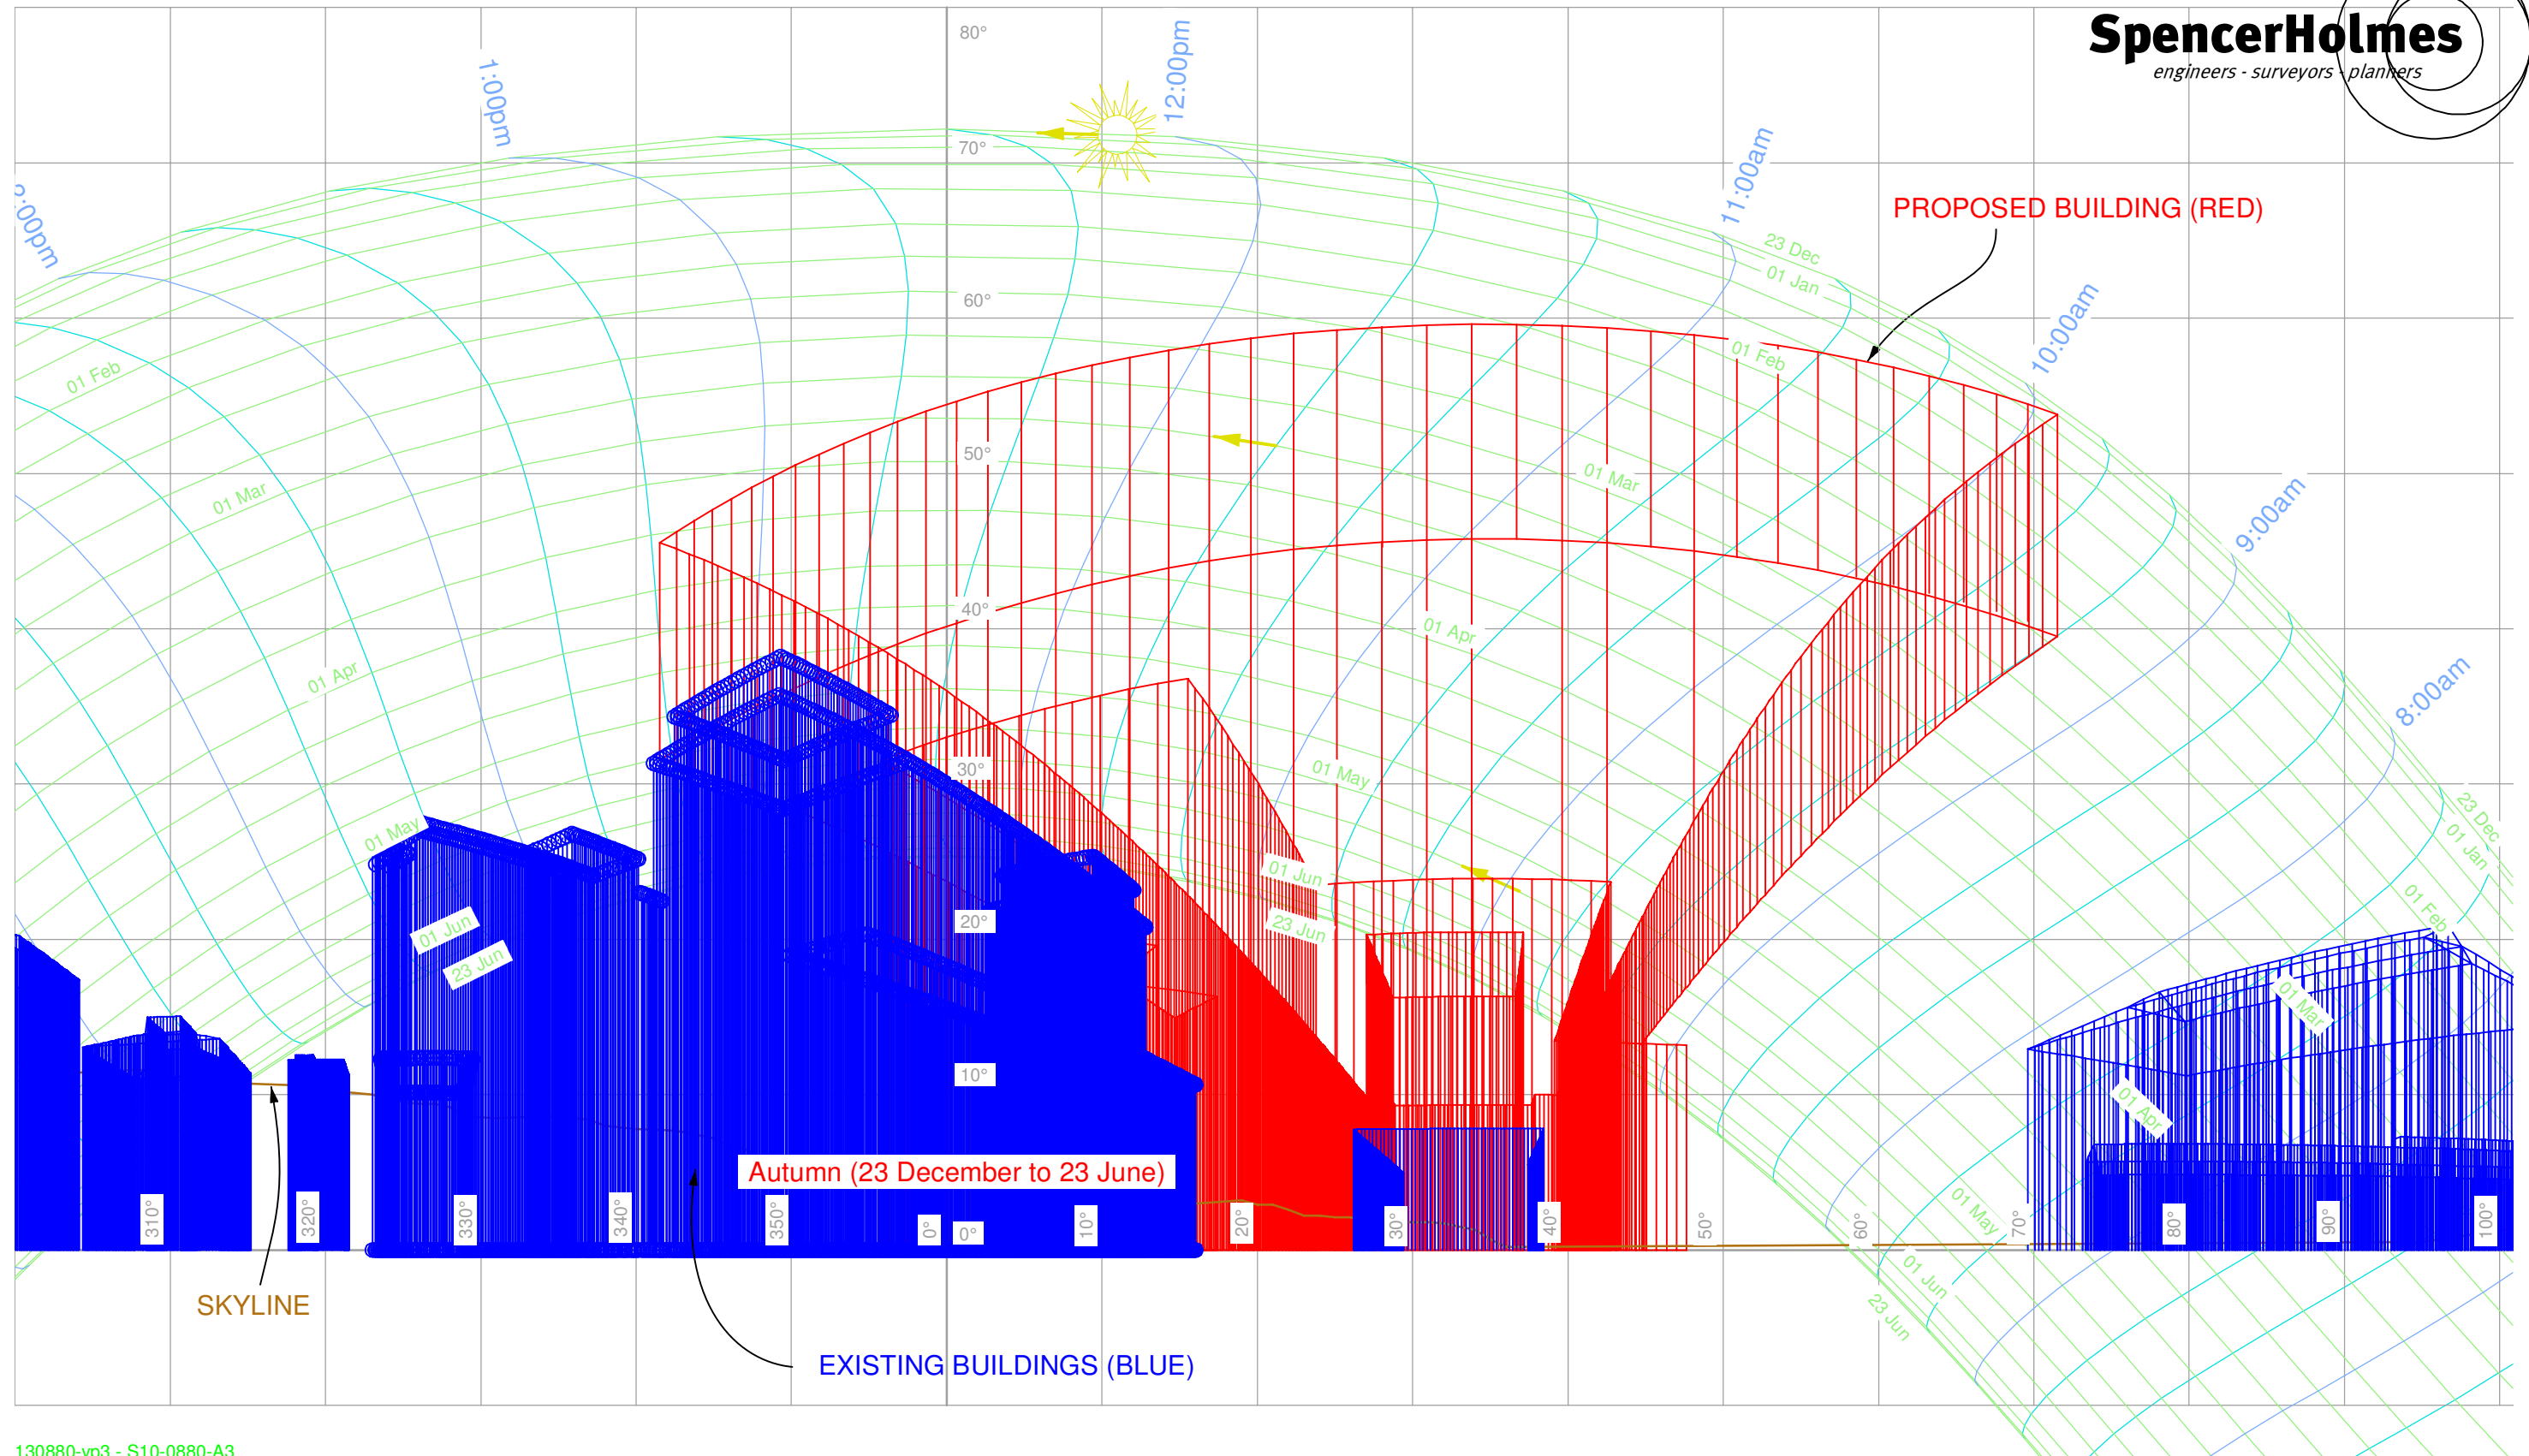

130880-vp3 - S10-0880-A3

Spencer Holmes Ltd

Level 6 - 8 Willis Street Ph (04) 472 2261
PO Box 588 Fax (04) 471 2372
Wellington NZ admin@spencerholmes.co.nz

CAUTION - The information shown on this plan has been prepared under specific instruction from the client and is intended solely for the clients use. The information is valid as at the date of survey. Spencer Holmes Ltd will accept no liability for any consequence arising out of the use of this plan, or the information thereon whether in hard copy or electronic format, by any other party for any purpose whatsoever.

**VIEWPOINT 03 - SUN TRANSIT DIAGRAM
SITE 10 - NORTH KUMUTOTO**

PREPARED FOR SITE 10 REDEVELOPMENT LTD PARTNERSHIP


DRAWN **H MOODY**

DATE **20-08-2014**

SCALE **ANGULAR**

DRAWING NUMBER
S13-0880-A3

REV
A

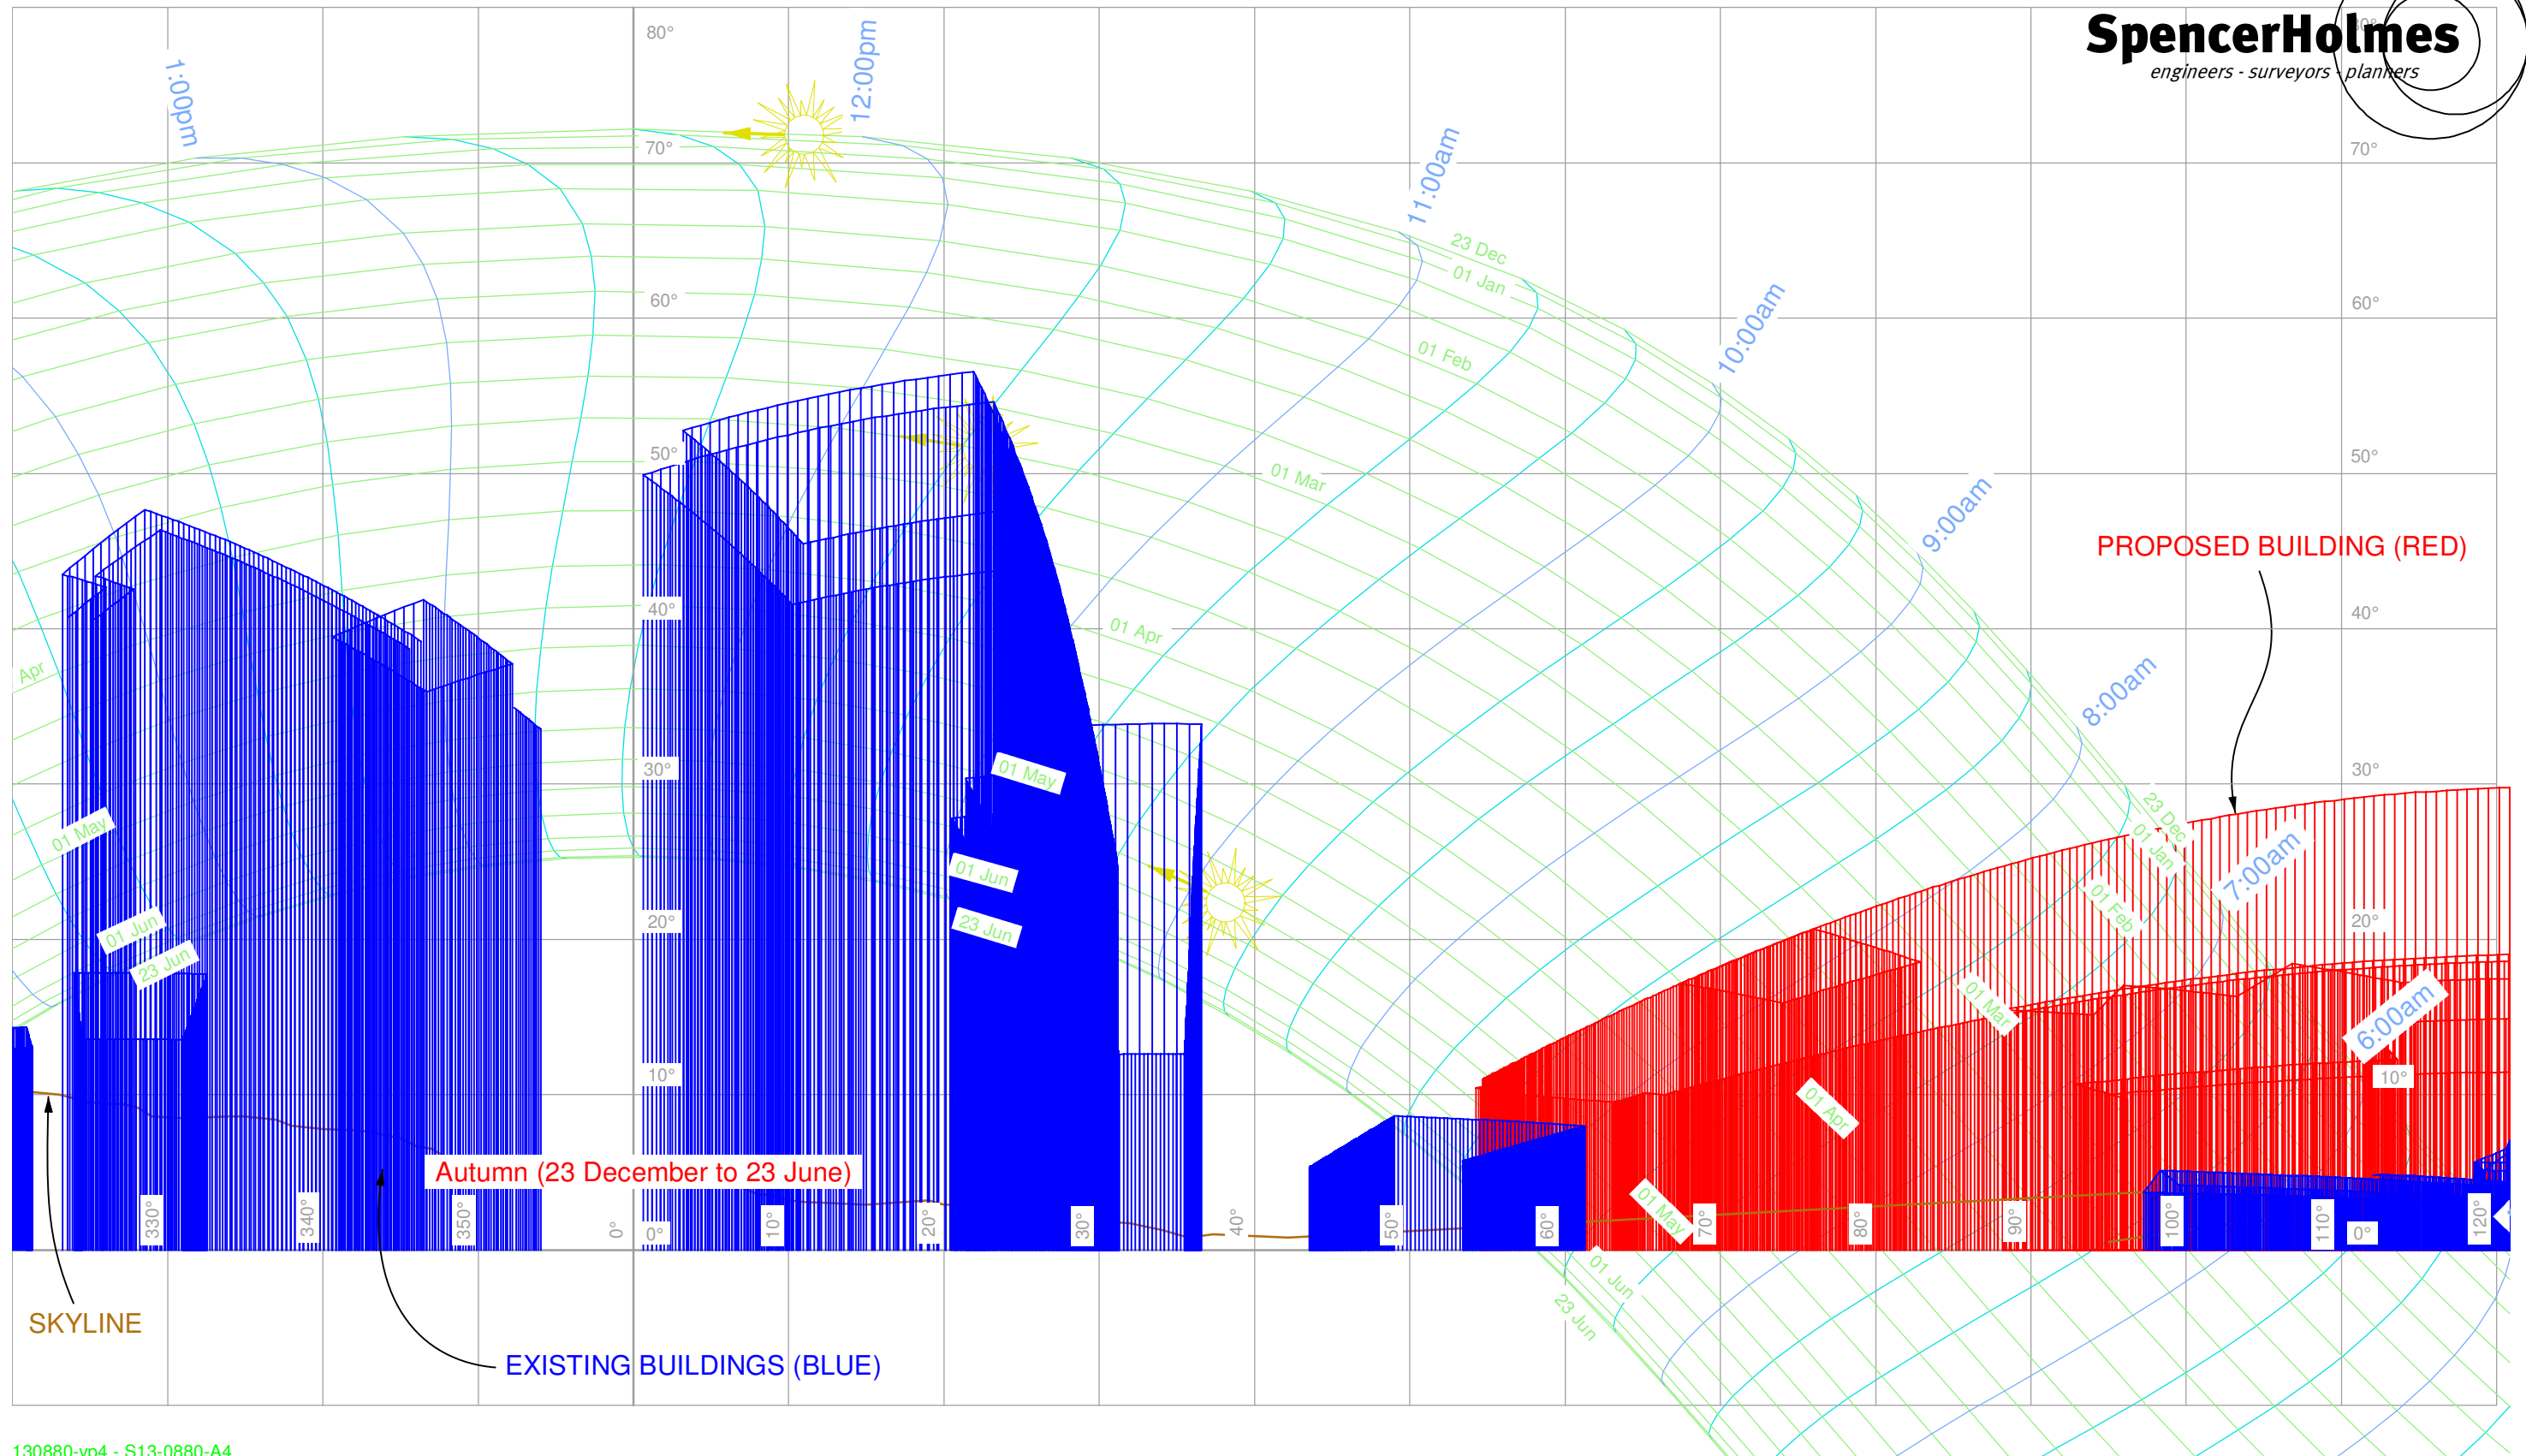

130880-vp4 - S13-0880-A4

Spencer Holmes Ltd

Level 6 - 8 Willis Street Ph (04) 472 2261
PO Box 588 Fax (04) 471 2372
Wellington NZ admin@spencerholmes.co.nz

CAUTION - The information shown on this plan has been prepared under specific instruction from the client and is intended solely for the clients use. The information is valid as at the date of survey. Spencer Holmes Ltd will accept no liability for any consequence arising out of the use of this plan, or the information thereon whether in hard copy or electronic format, by any other party for any purpose whatsoever.

**VIEWPOINT 04 - SUN TRANSIT DIAGRAM
SITE 10 - NORTH KUMUTOTO**

PREPARED FOR SITE 10 REDEVELOPMENT LTD PARTNERSHIP


DRAWN **H MOODY**

DATE **20-08-2014**

SCALE **ANGULAR**

DRAWING NUMBER
S13-0880-A4

REV
A

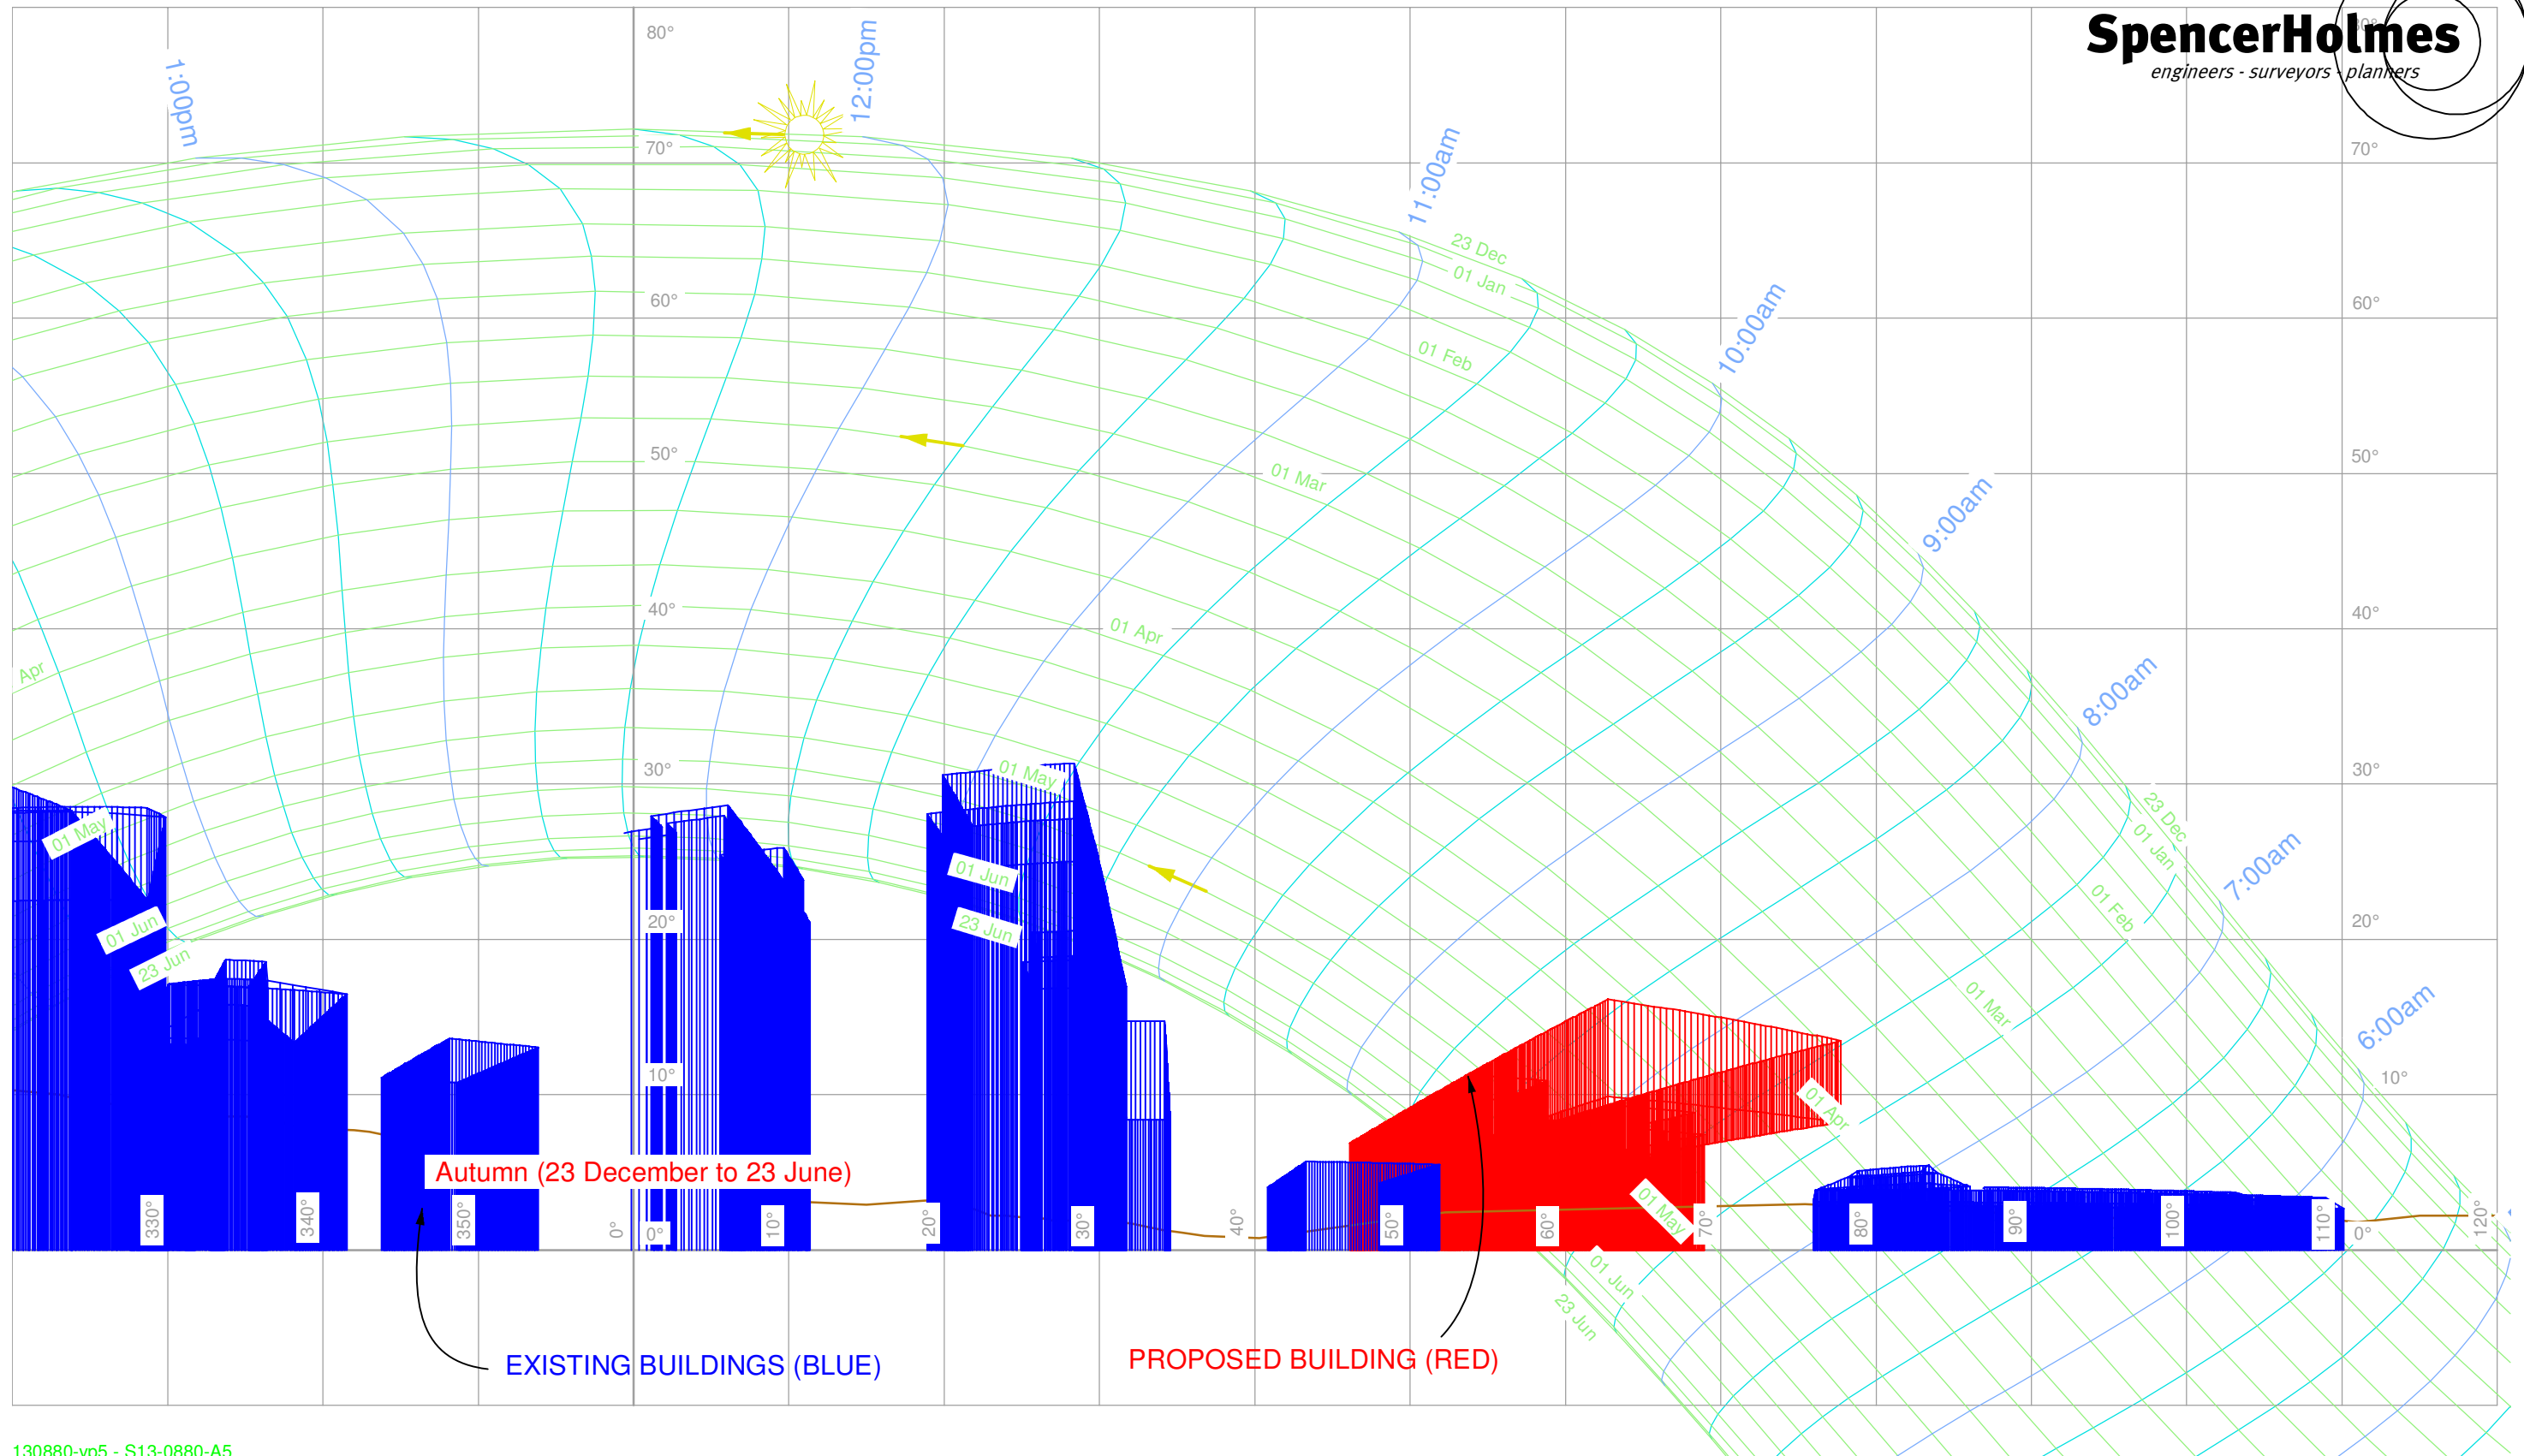

130880-vp5 - S13-0880-A5

Spencer Holmes Ltd

Level 6 - 8 Willis Street Ph (04) 472 2261
PO Box 588 Fax (04) 471 2372
Wellington NZ admin@spencerholmes.co.nz

CAUTION - The information shown on this plan has been prepared under specific instruction from the client and is intended solely for the clients use. The information is valid as at the date of survey. Spencer Holmes Ltd will accept no liability for any consequence arising out of the use of this plan, or the information thereon whether in hard copy or electronic format, by any other party for any purpose whatsoever.

**VIEWPOINT 05 - SUN TRANSIT DIAGRAM
SITE 10 - NORTH KUMUTOTO**

PREPARED FOR SITE 10 REDEVELOPMENT LTD PARTNERSHIP


DRAWN **H MOODY**

DATE **20-08-2014**

SCALE **ANGULAR**

DRAWING NUMBER
S13-0880-A5

REV
A

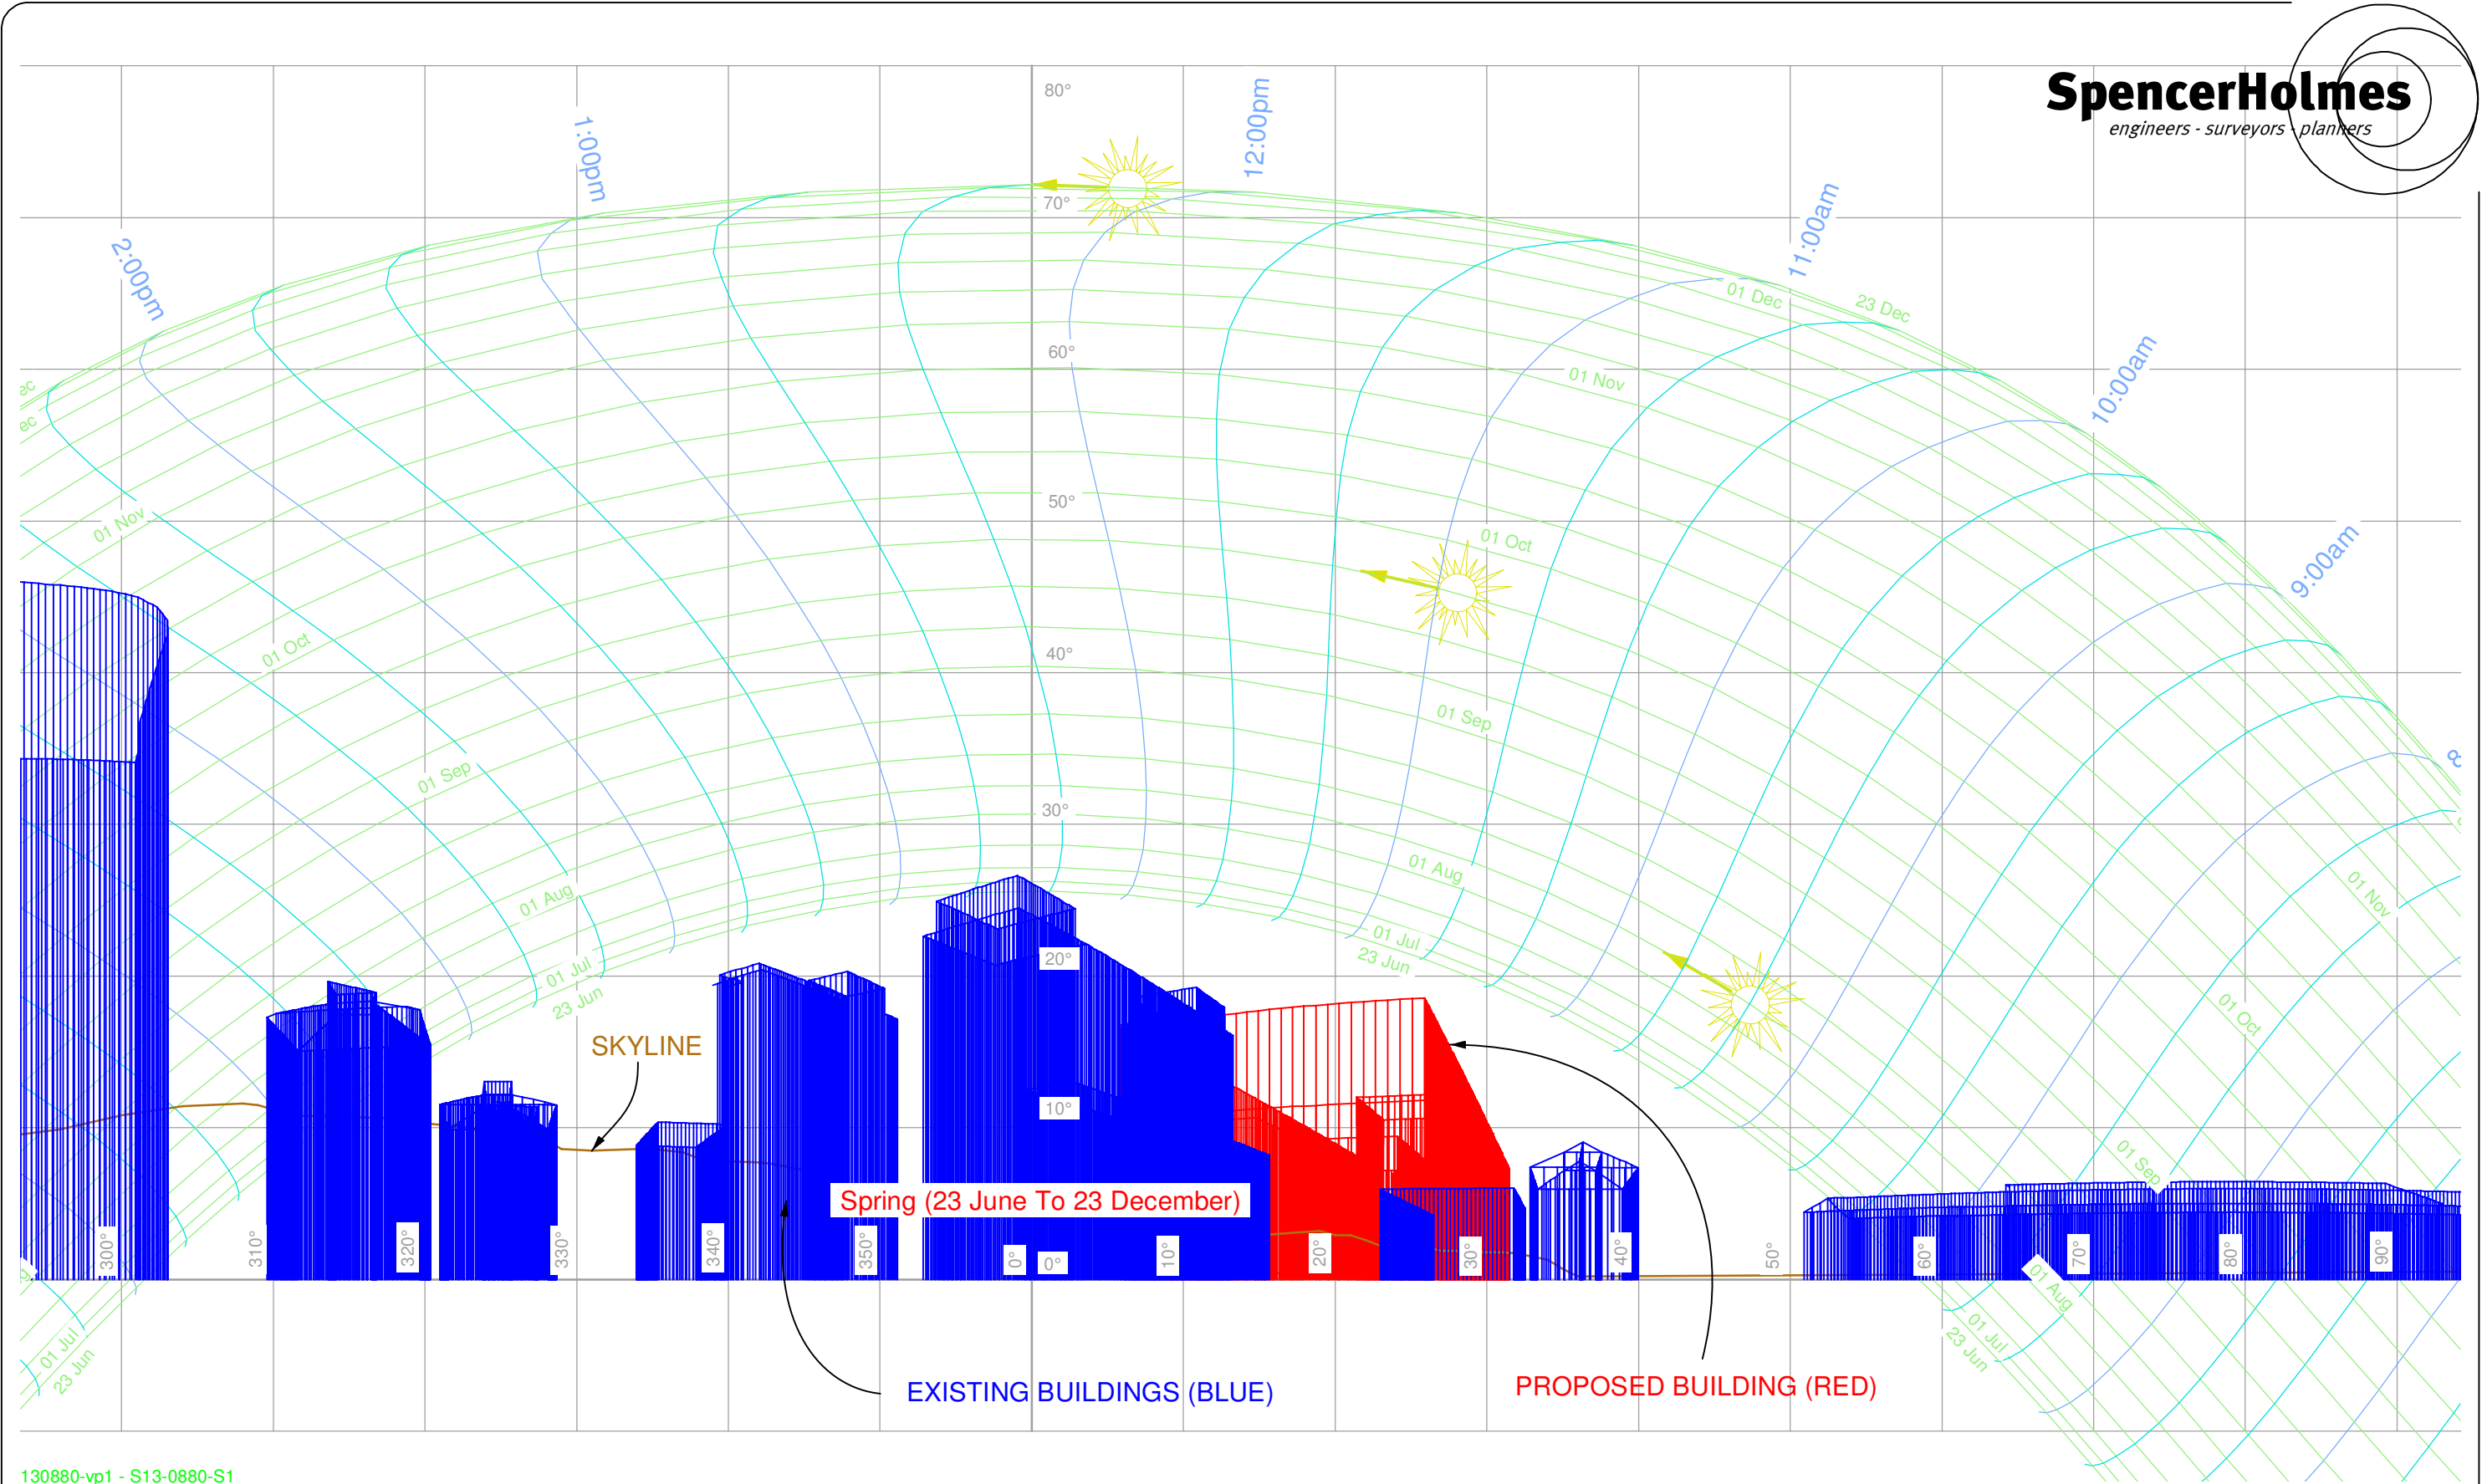

130880-vp1 - S13-0880-S1

Spencer Holmes Ltd

Level 6 - 8 Willis Street Ph (04) 472 2261
PO Box 588 Fax (04) 471 2372
Wellington NZ admin@spencerholmes.co.nz

CAUTION - The information shown on this plan has been prepared under specific instruction from the client and is intended solely for the clients use. The information is valid as at the date of survey. Spencer Holmes Ltd will accept no liability for any consequence arising out of the use of this plan, or the information thereon whether in hard copy or electronic format, by any other party for any purpose whatsoever.

**VIEWPOINT 01 - SUN TRANSIT DIAGRAM
SITE 10 - NORTH KUMUTOTO**

PREPARED FOR SITE 10 REDEVELOPMENT LTD PARTNERSHIP


DRAWN **H MOODY**

DATE **20-08-2014**

SCALE **ANGULAR**

DRAWING NUMBER
S13-0880-S1

REV
A

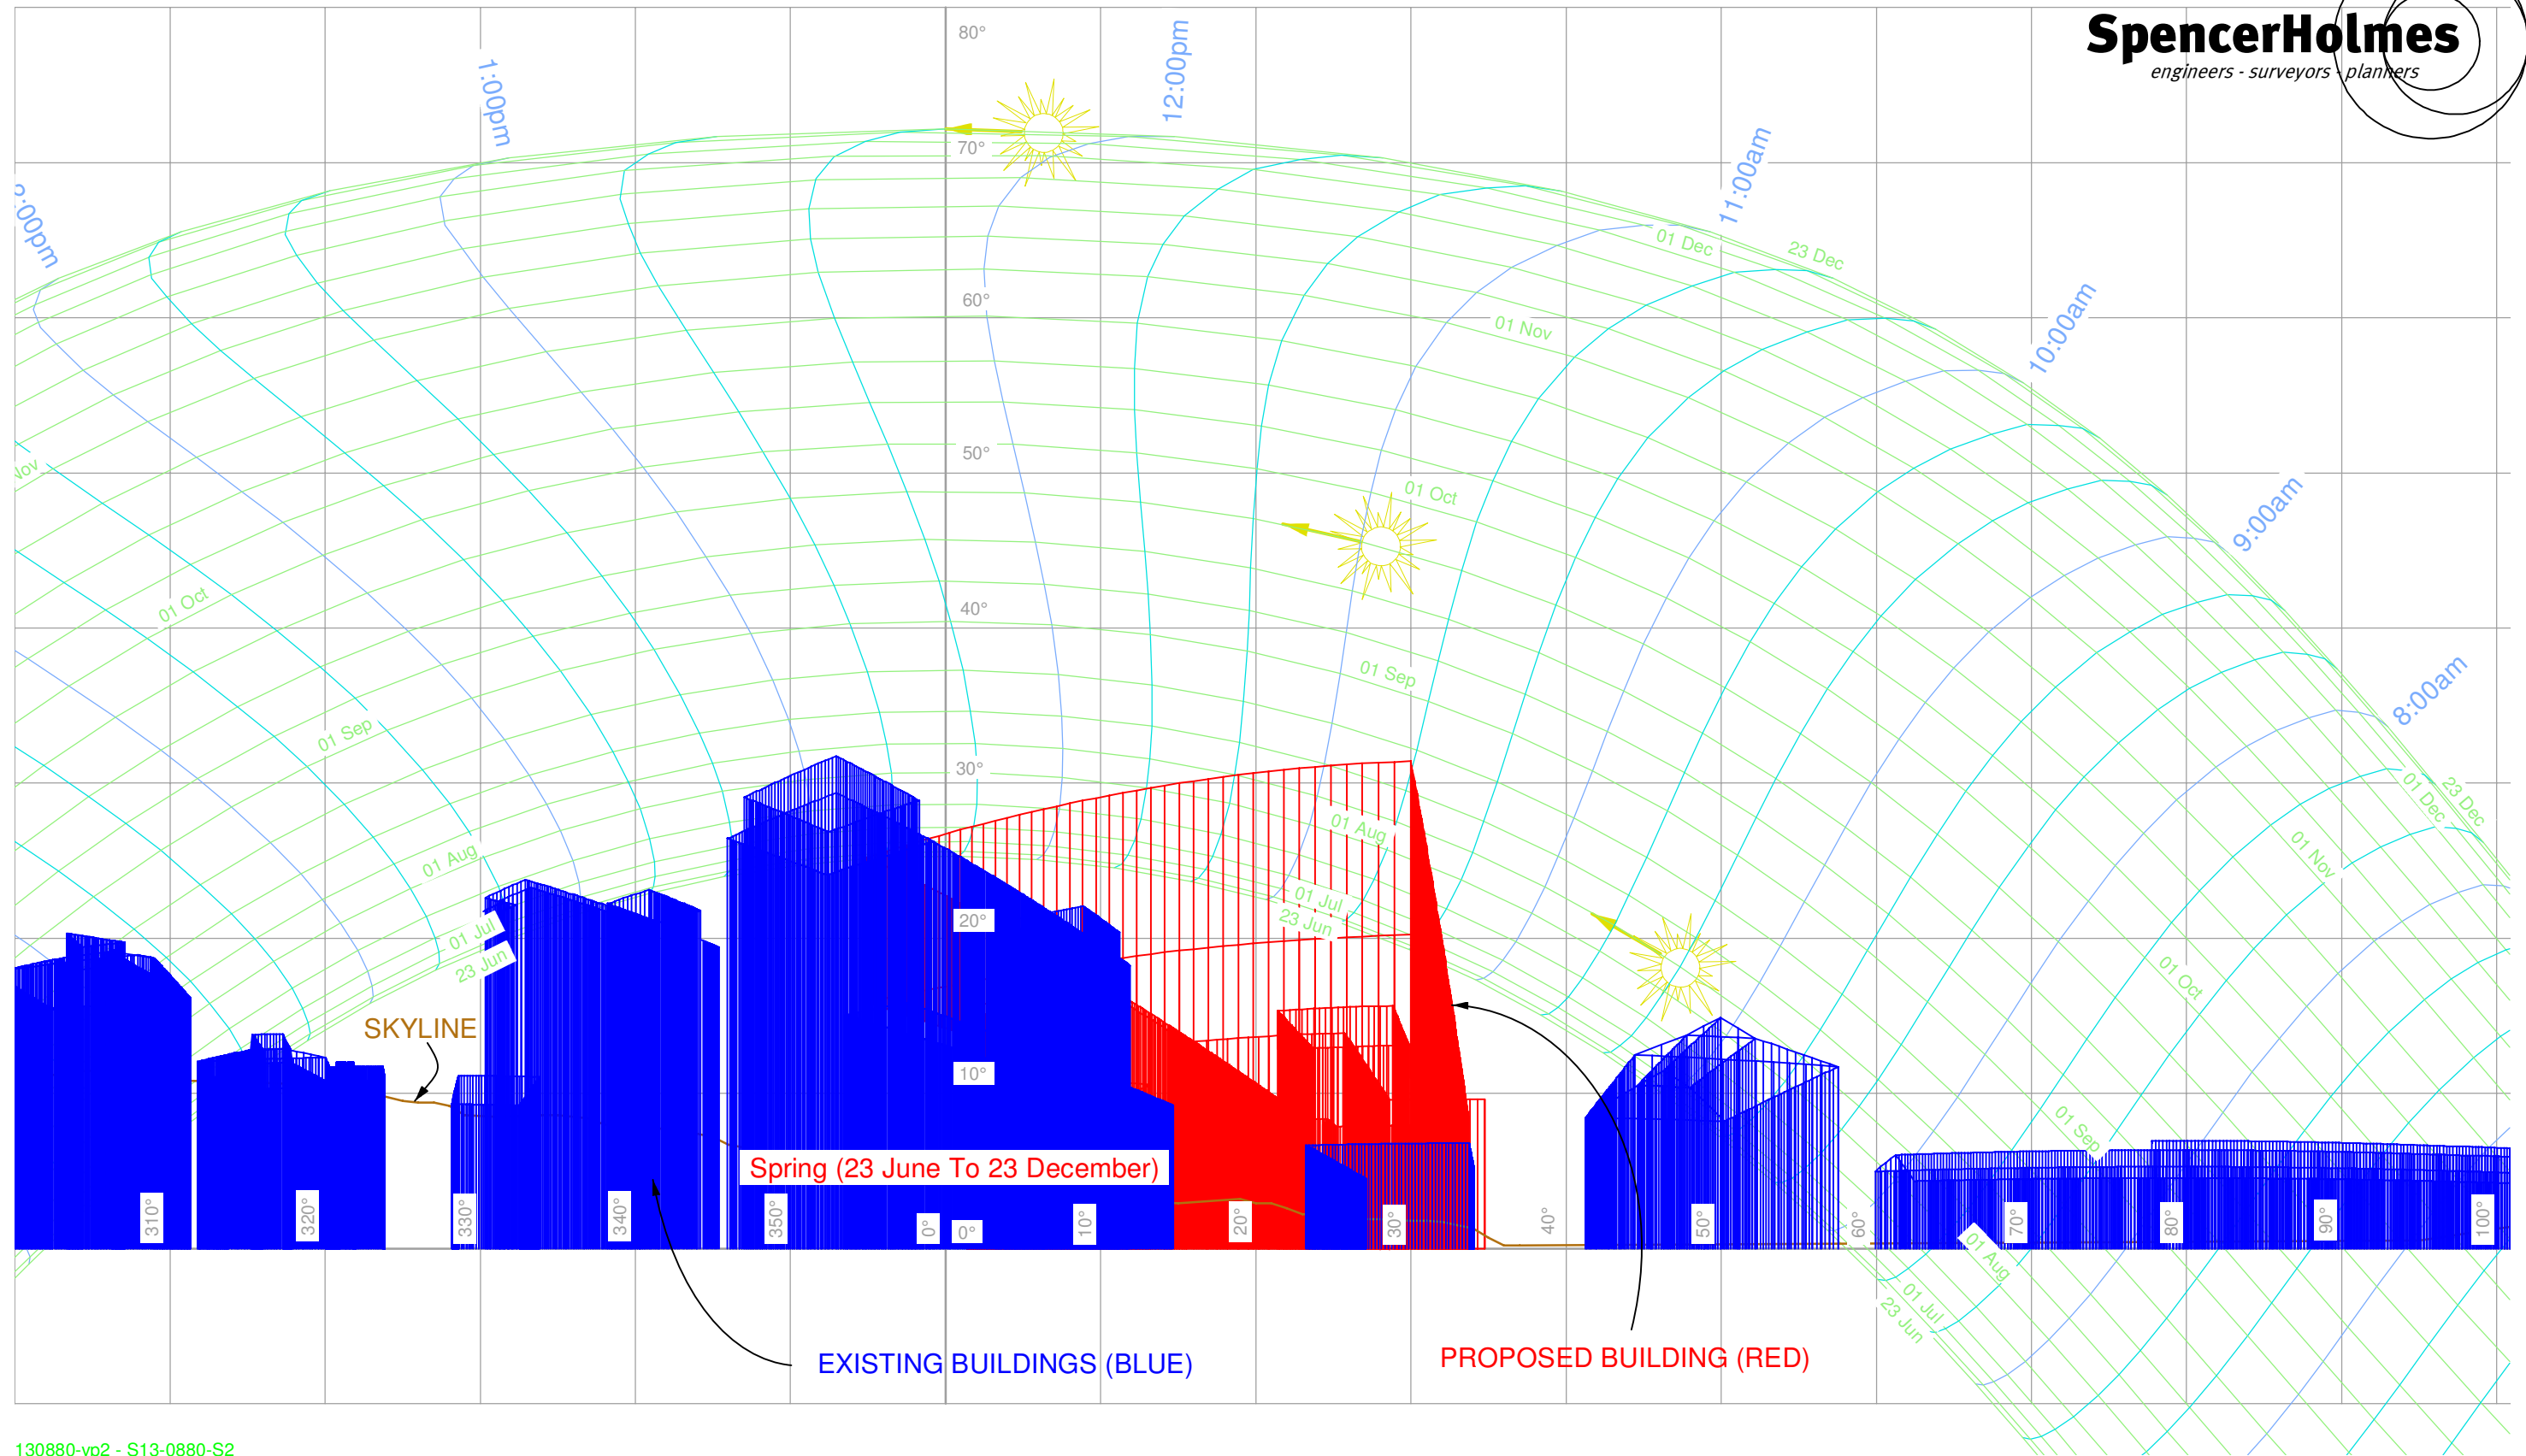

130880-vp2 - S13-0880-S2

Spencer Holmes Ltd

Level 6 - 8 Willis Street Ph (04) 472 2261
PO Box 588 Fax (04) 471 2372
Wellington NZ admin@spencerholmes.co.nz

CAUTION - The information shown on this plan has been prepared under specific instruction from the client and is intended solely for the clients use. The information is valid as at the date of survey. Spencer Holmes Ltd will accept no liability for any consequence arising out of the use of this plan, or the information thereon whether in hard copy or electronic format, by any other party for any purpose whatsoever.

**VIEWPOINT 02 - SUN TRANSIT DIAGRAM
SITE 10 - NORTH KUMUTOTO**

PREPARED FOR SITE 10 REDEVELOPMENT LTD PARTNERSHIP


DRAWN **H MOODY**

DATE **20-08-2014**

SCALE **ANGULAR**

DRAWING NUMBER
S13-0880-S2

REV
A

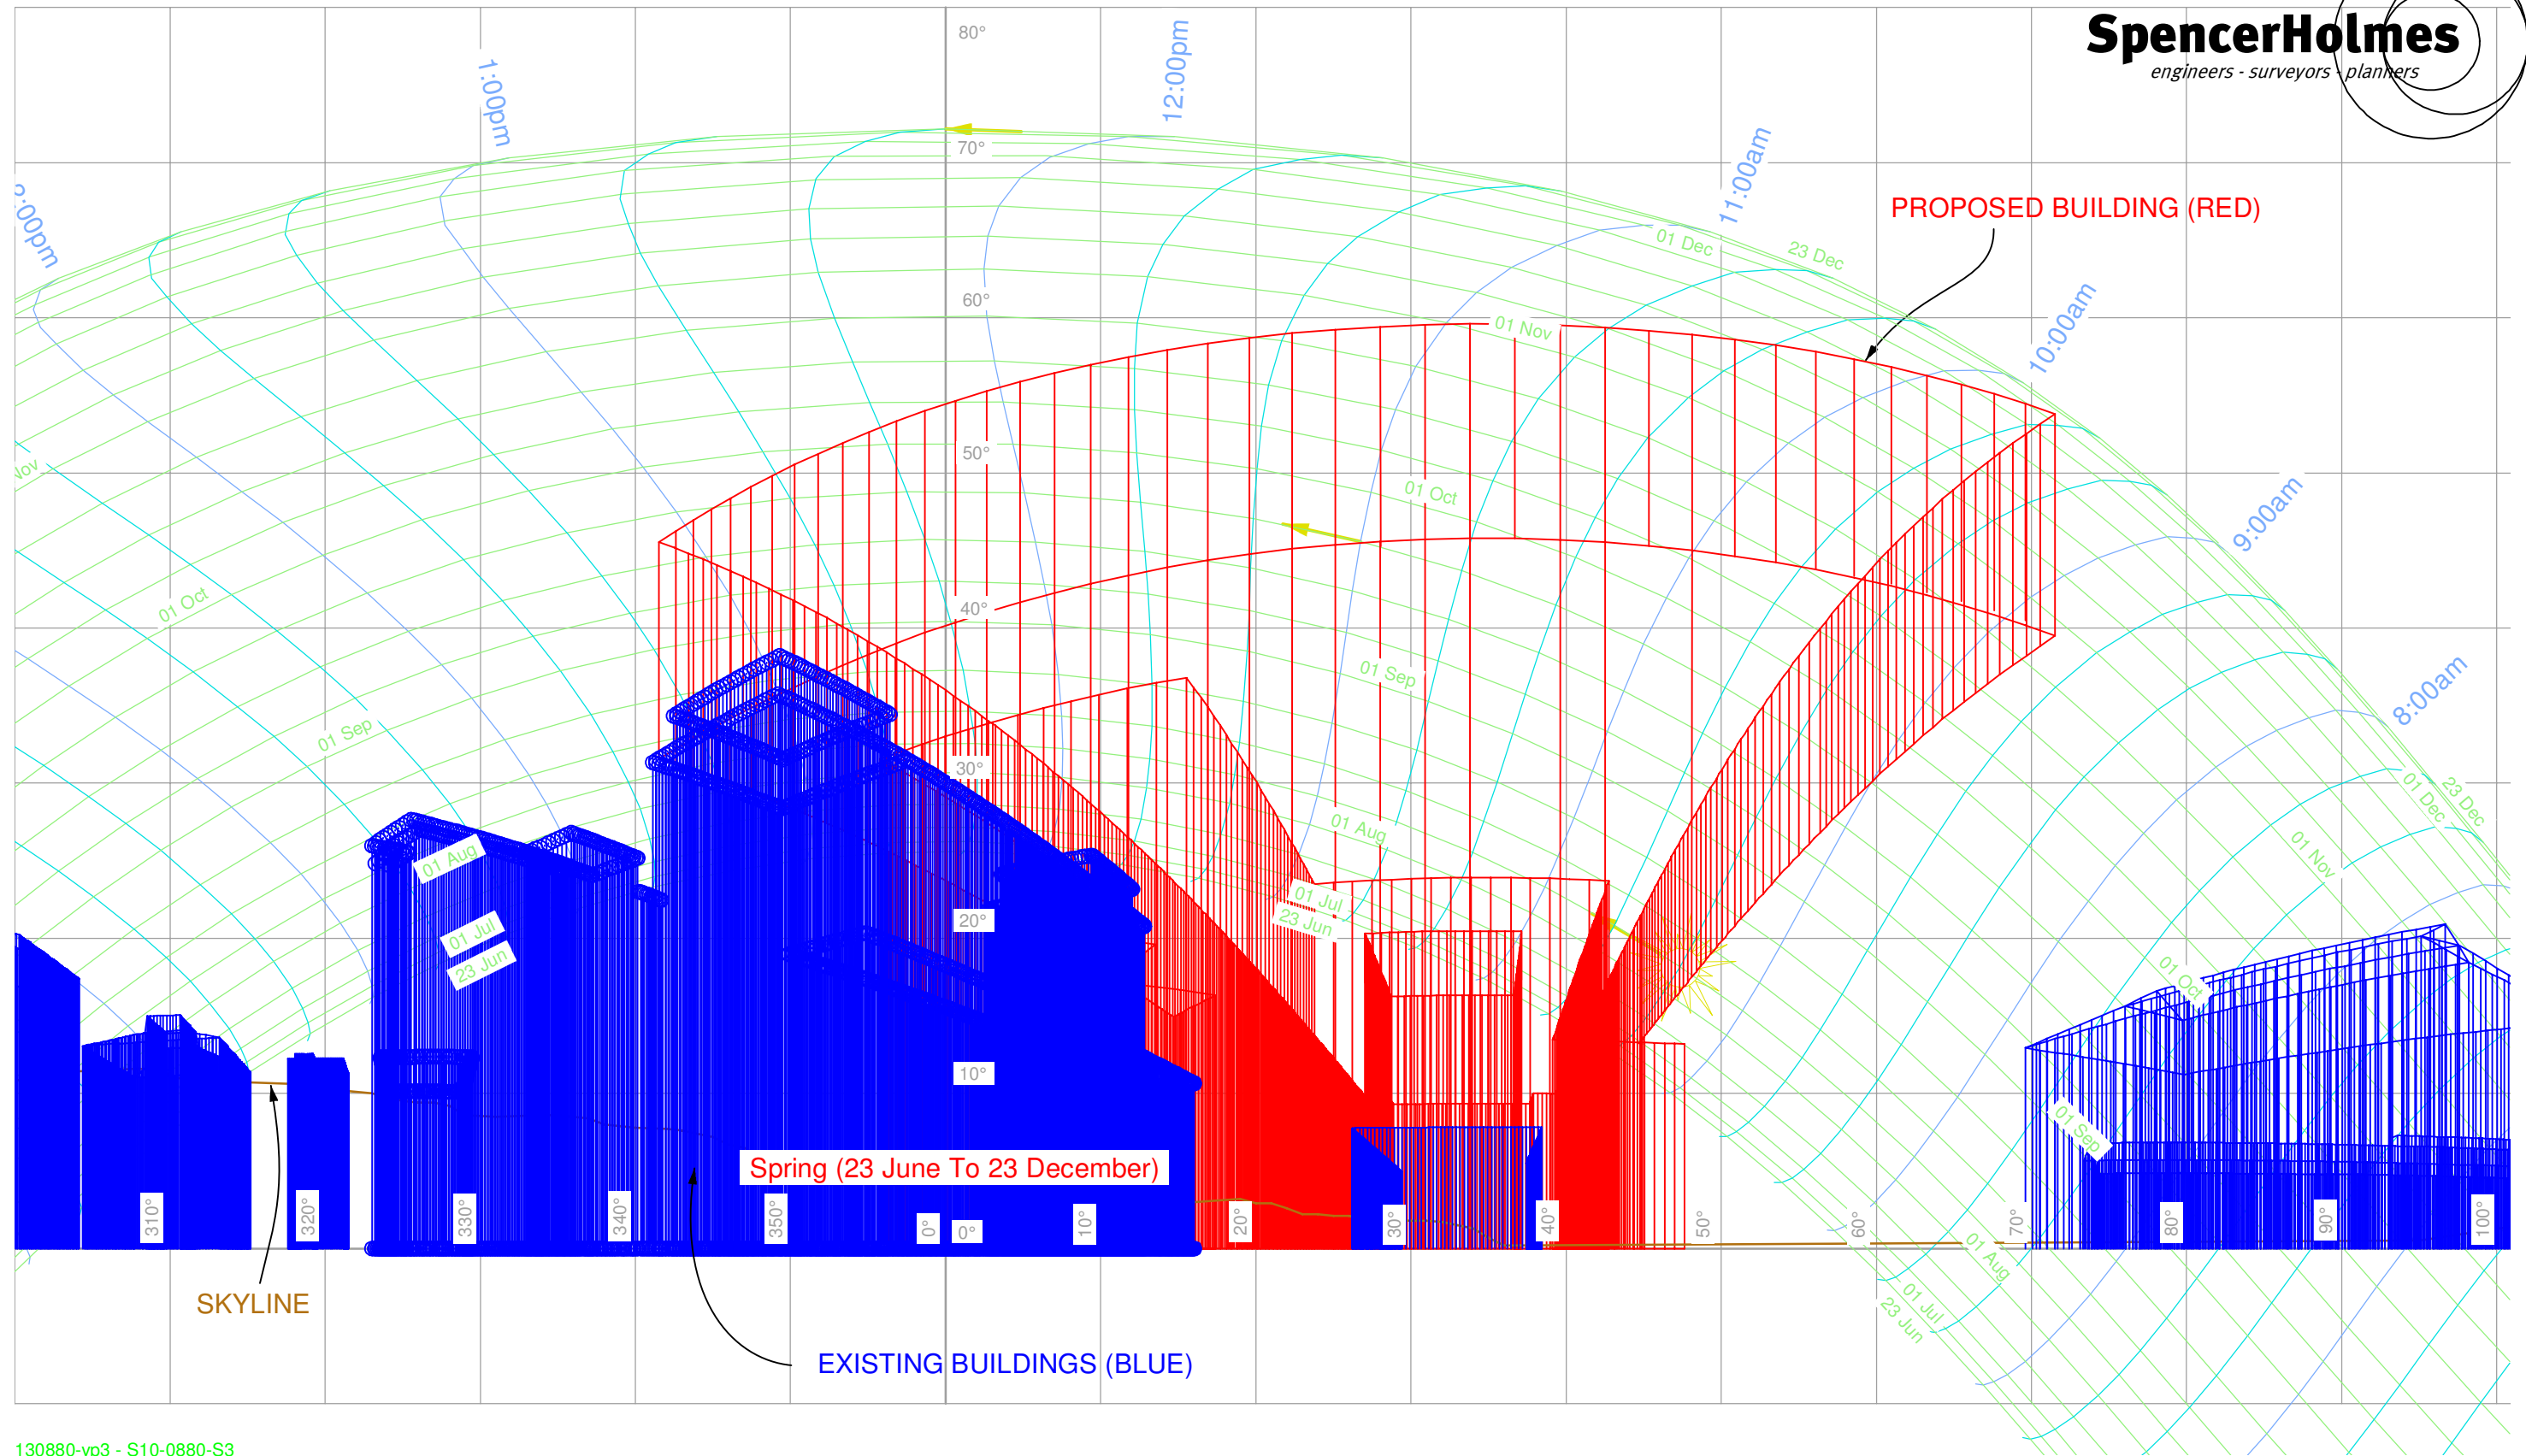

130880-vp3 - S10-0880-S3

Spencer Holmes Ltd

Level 6 - 8 Willis Street Ph (04) 472 2261
PO Box 588 Fax (04) 471 2372
Wellington NZ admin@spencerholmes.co.nz

CAUTION - The information shown on this plan has been prepared under specific instruction from the client and is intended solely for the clients use. The information is valid as at the date of survey. Spencer Holmes Ltd will accept no liability for any consequence arising out of the use of this plan, or the information thereon whether in hard copy or electronic format, by any other party for any purpose whatsoever.

**VIEWPOINT 03 - SUN TRANSIT DIAGRAM
SITE 10 - NORTH KUMUTOTO**

PREPARED FOR SITE 10 REDEVELOPMENT LTD PARTNERSHIP


DRAWN **H MOODY**

DATE **20-08-2014**

SCALE **ANGULAR**

DRAWING NUMBER
S13-0880-S3

REV
A

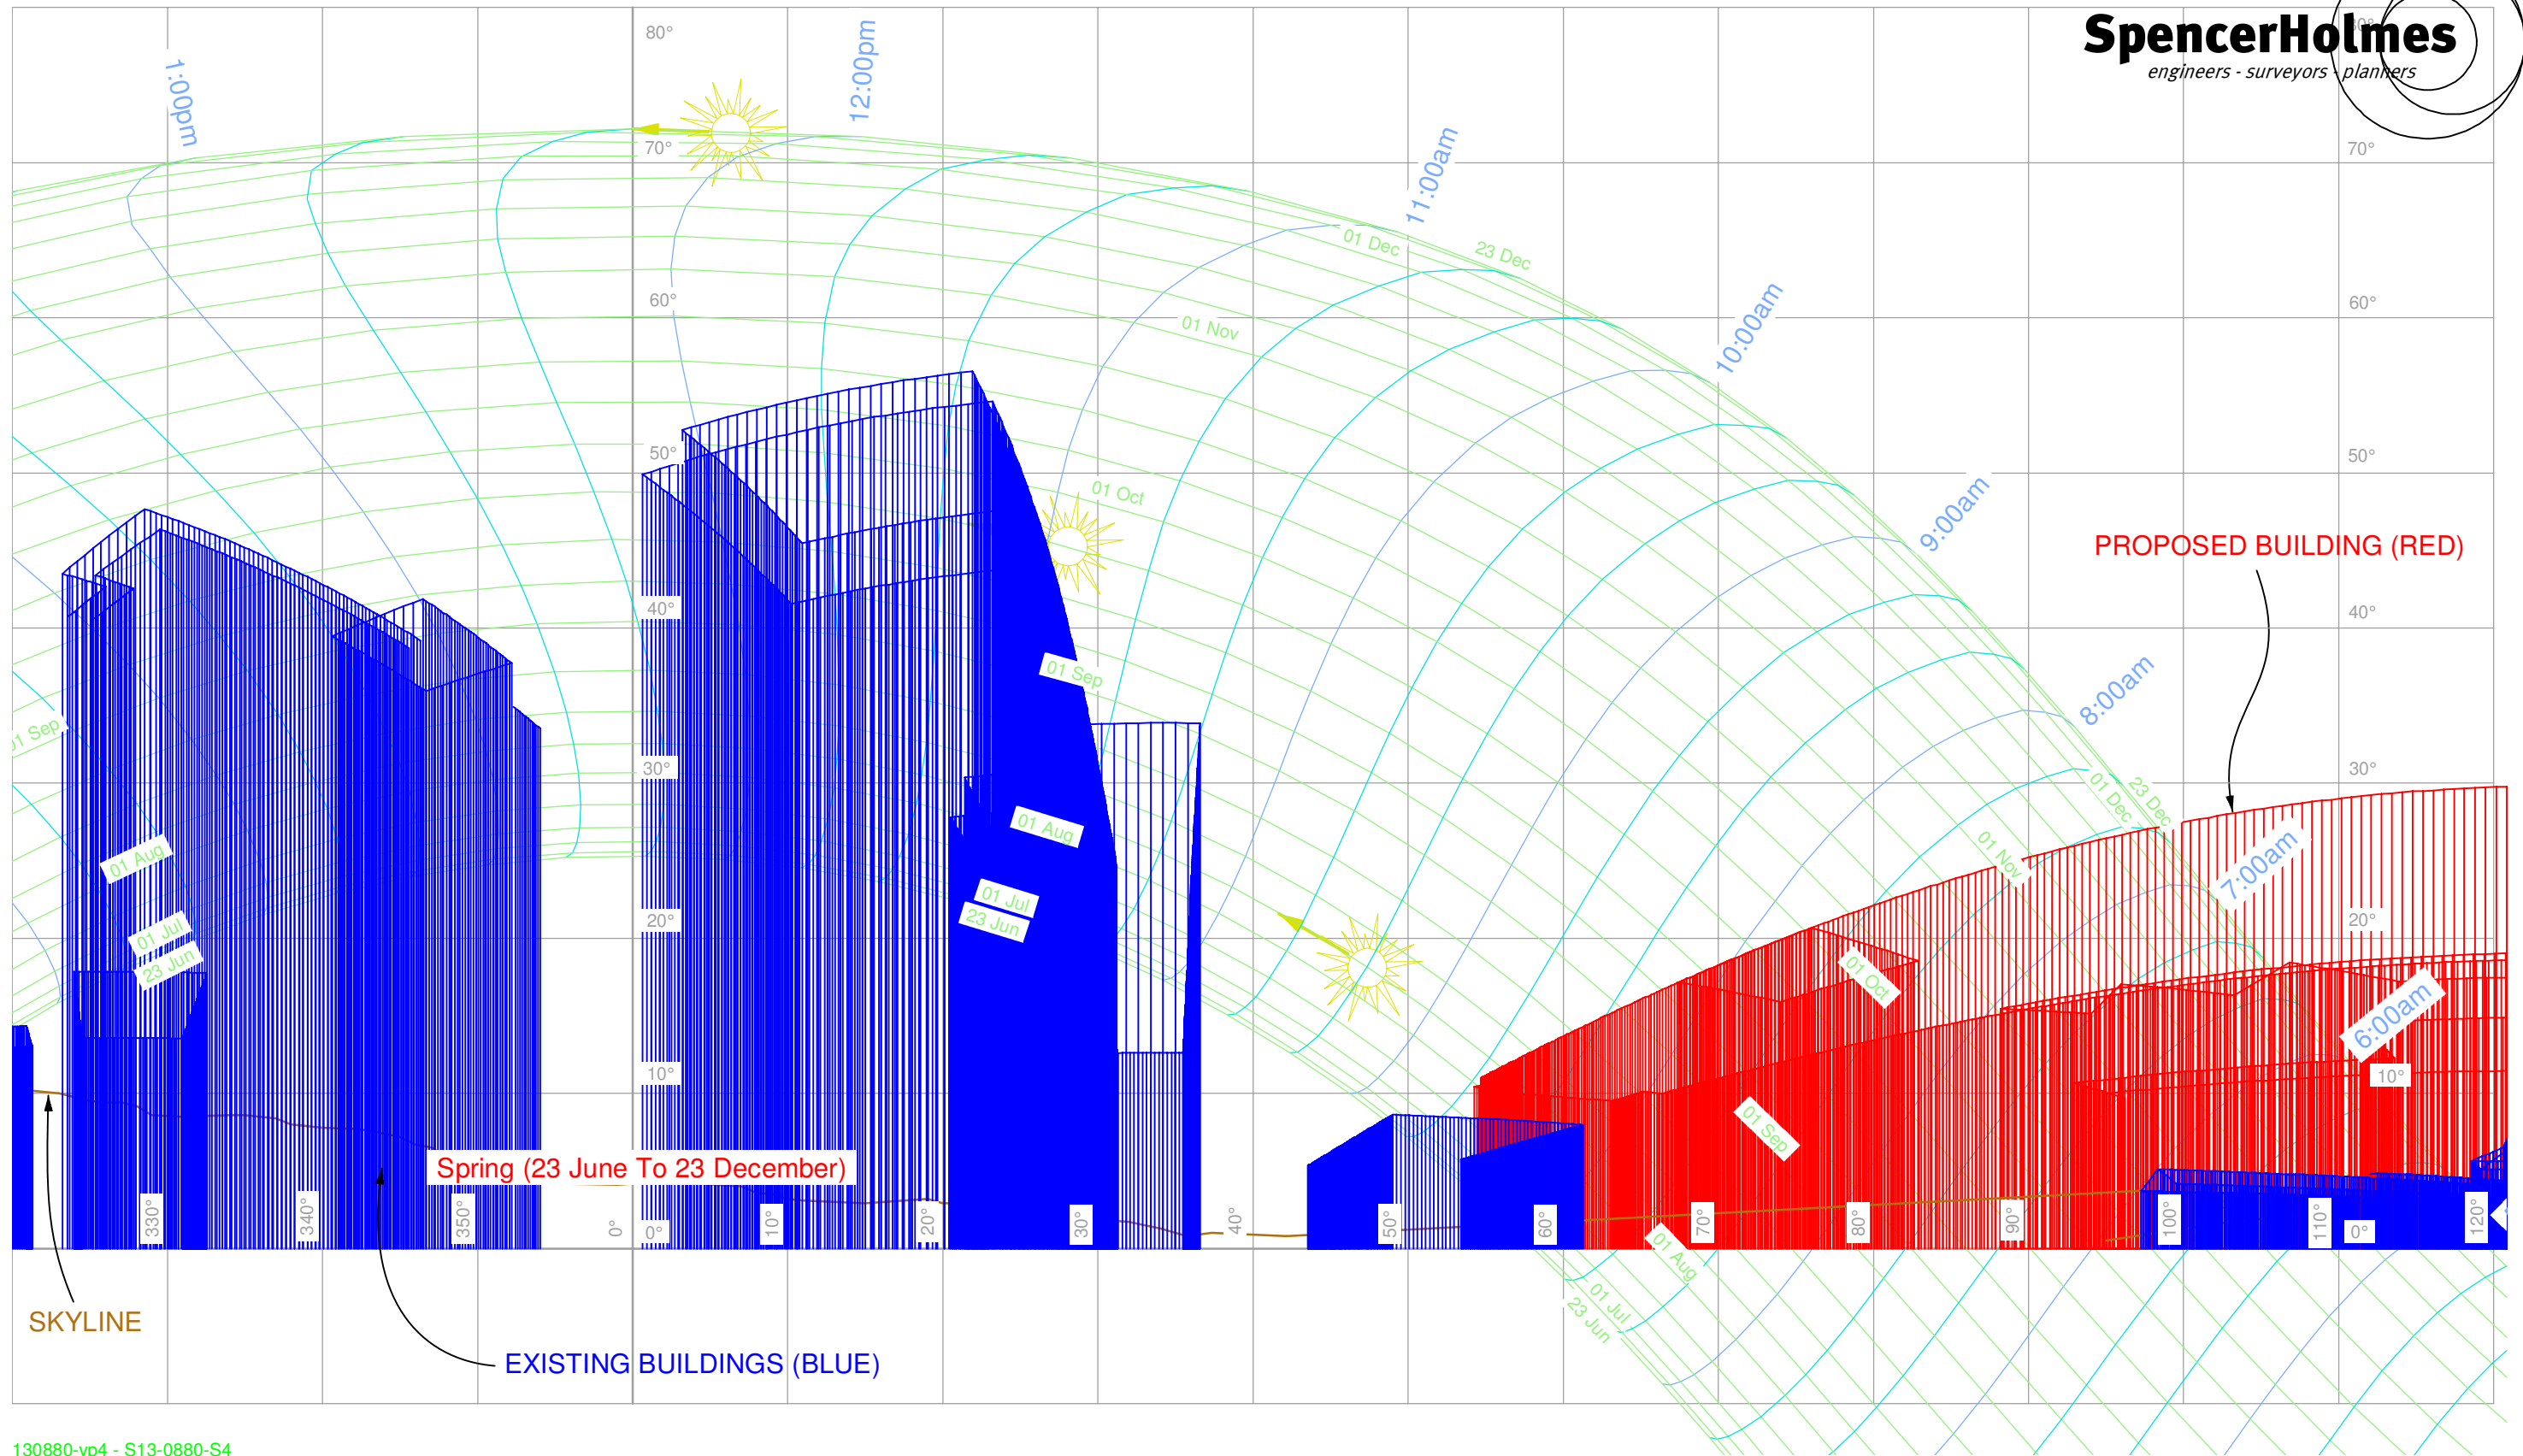

130880-vp4 - S13-0880-S4

Spencer Holmes Ltd

Level 6 - 8 Willis Street Ph (04) 472 2261
PO Box 588 Fax (04) 471 2372
Wellington NZ admin@spencerholmes.co.nz

CAUTION - The information shown on this plan has been prepared under specific instruction from the client and is intended solely for the clients use. The information is valid as at the date of survey. Spencer Holmes Ltd will accept no liability for any consequence arising out of the use of this plan, or the information thereon whether in hard copy or electronic format, by any other party for any purpose whatsoever.

**VIEWPOINT 04 - SUN TRANSIT DIAGRAM
SITE 10 - NORTH KUMUTOTO**

PREPARED FOR SITE 10 REDEVELOPMENT LTD PARTNERSHIP


DRAWN **H MOODY**

DATE **20-08-2014**

SCALE **ANGULAR**

DRAWING NUMBER
S13-0880-S4

REV
A

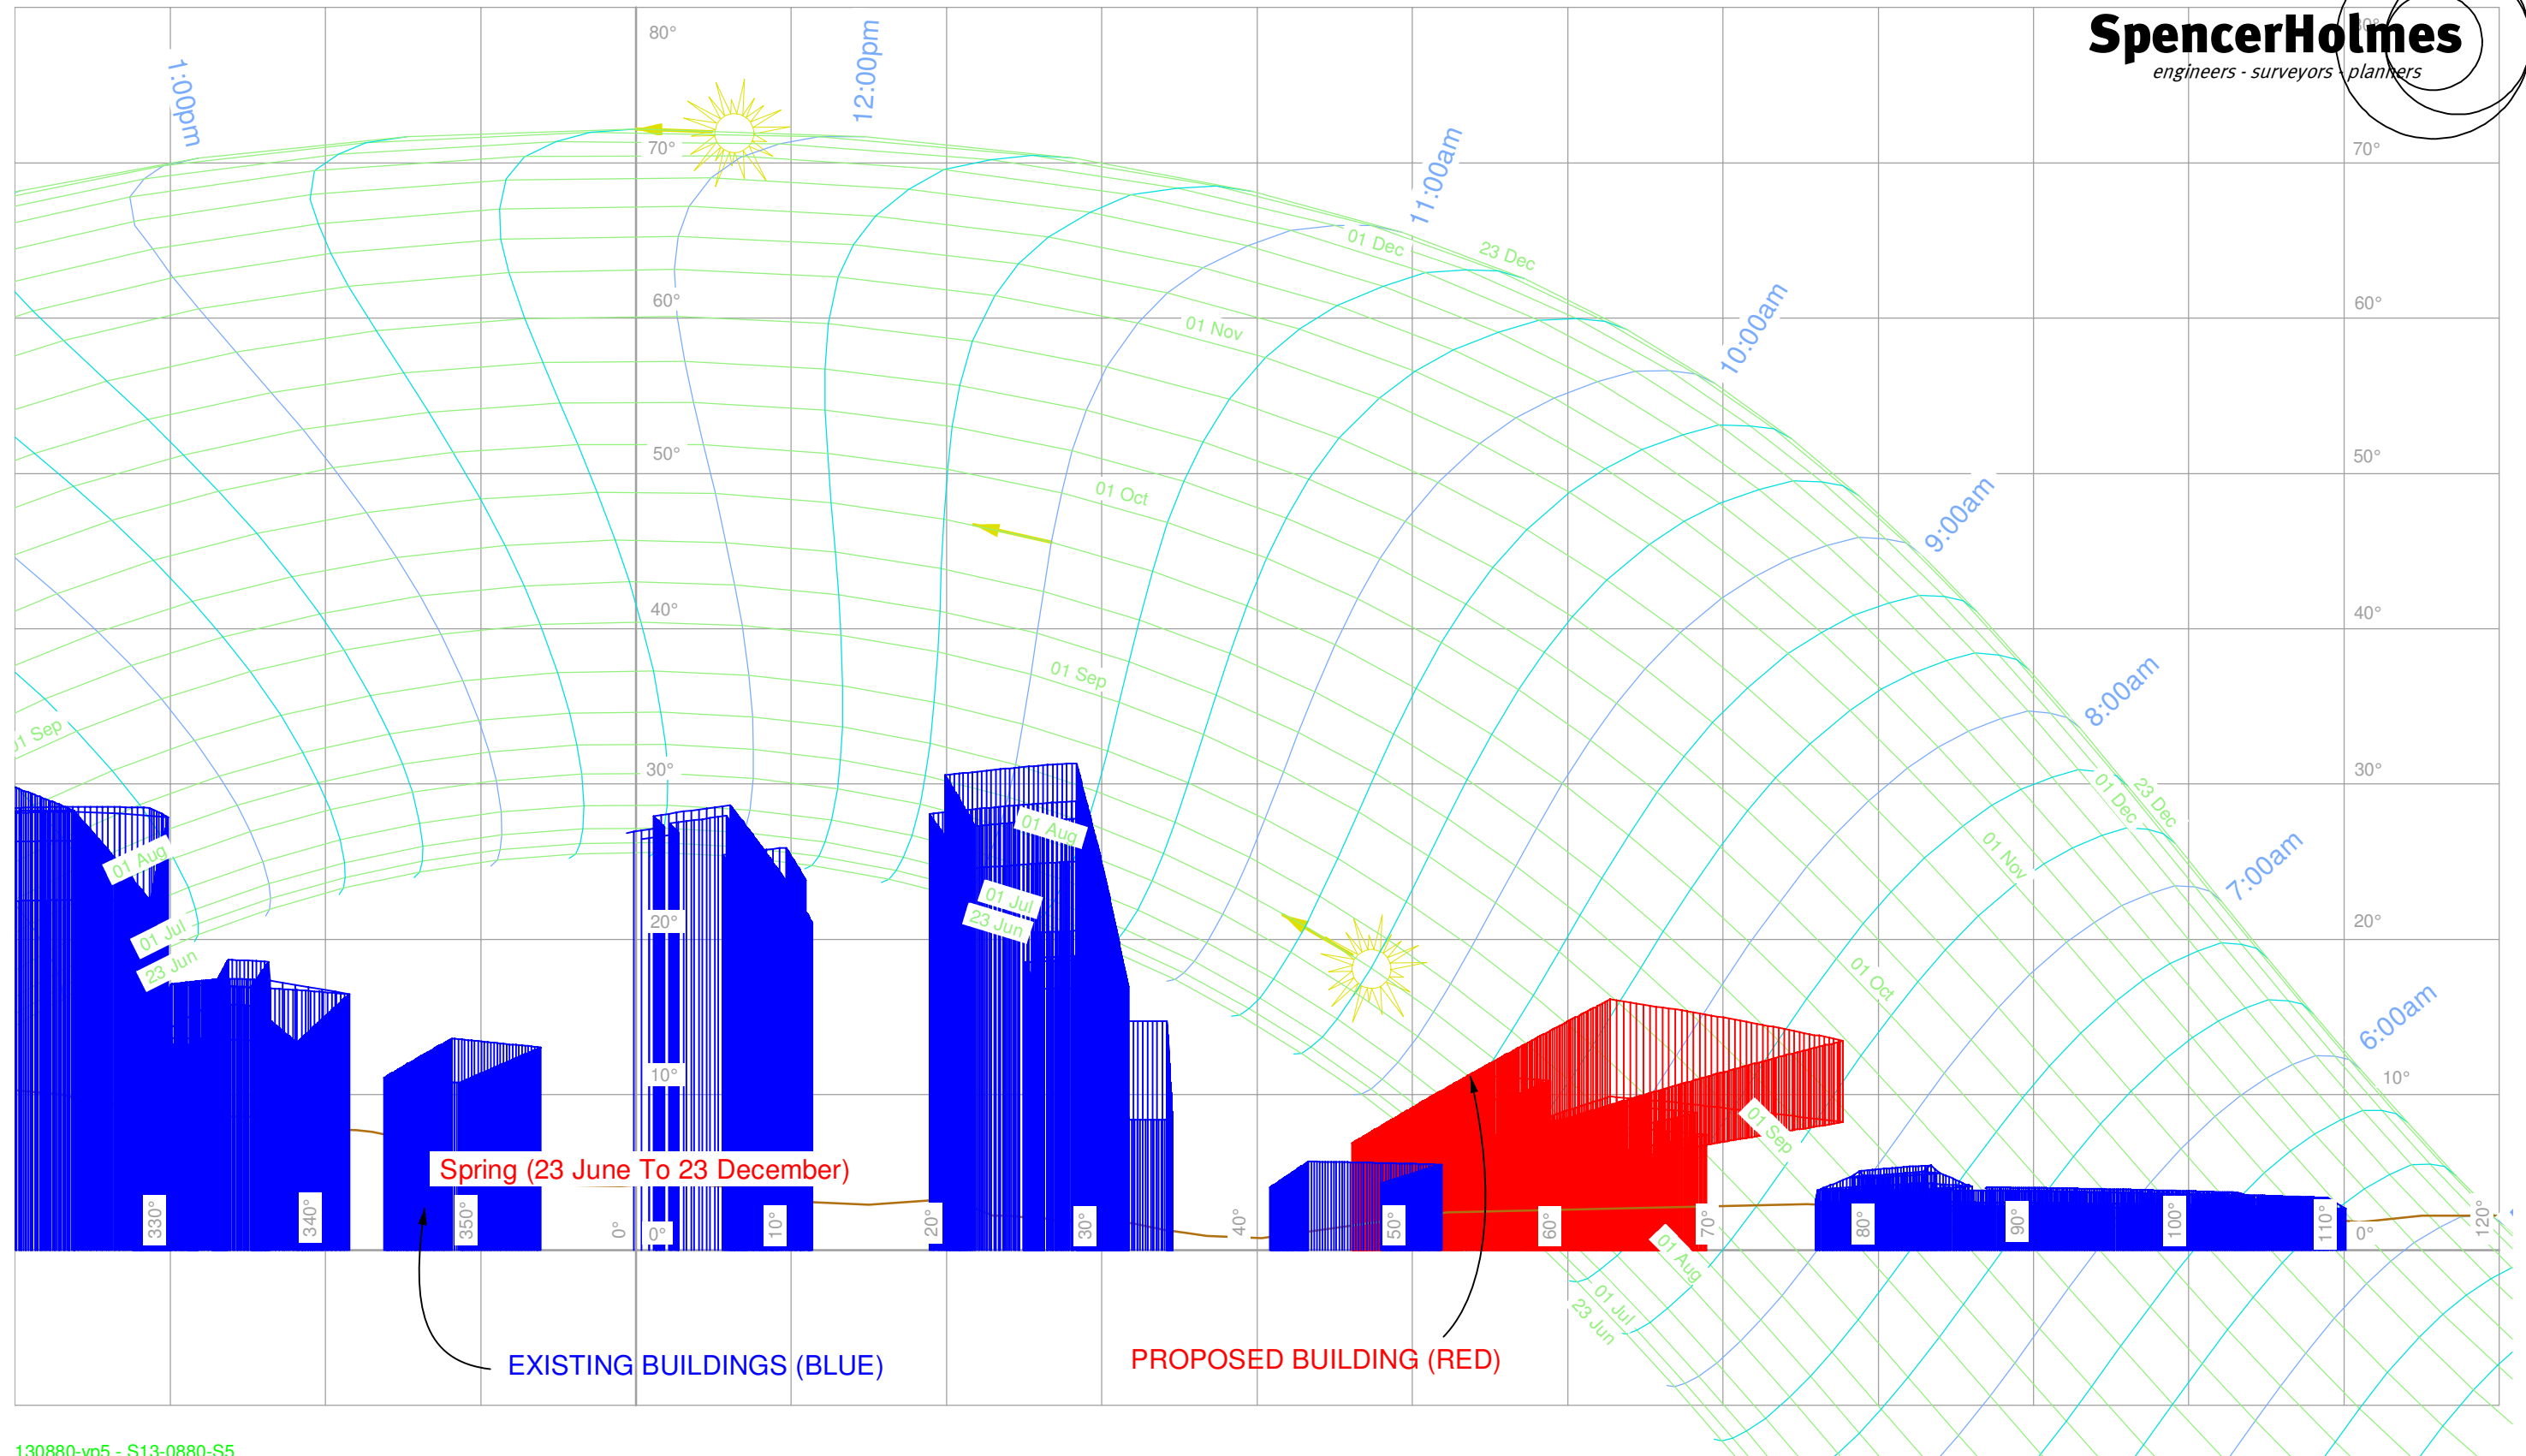

130880-vp5 - S13-0880-S5

Spencer Holmes Ltd

Level 6 - 8 Willis Street Ph (04) 472 2261
PO Box 588 Fax (04) 471 2372
Wellington NZ admin@spencerholmes.co.nz

CAUTION - The information shown on this plan has been prepared under specific instruction from the client and is intended solely for the clients use. The information is valid as at the date of survey. Spencer Holmes Ltd will accept no liability for any consequence arising out of the use of this plan, or the information thereon whether in hard copy or electronic format, by any other party for any purpose whatsoever.

**VIEWPOINT 05 - SUN TRANSIT DIAGRAM
SITE 10 - NORTH KUMUTOTO**

PREPARED FOR SITE 10 REDEVELOPMENT LTD PARTNERSHIP

DRAWN **H MOODY**

DATE **20-08-2014**

SCALE **ANGULAR**

DRAWING NUMBER
S13-0880-S5

REV
A