


Adelaide Road

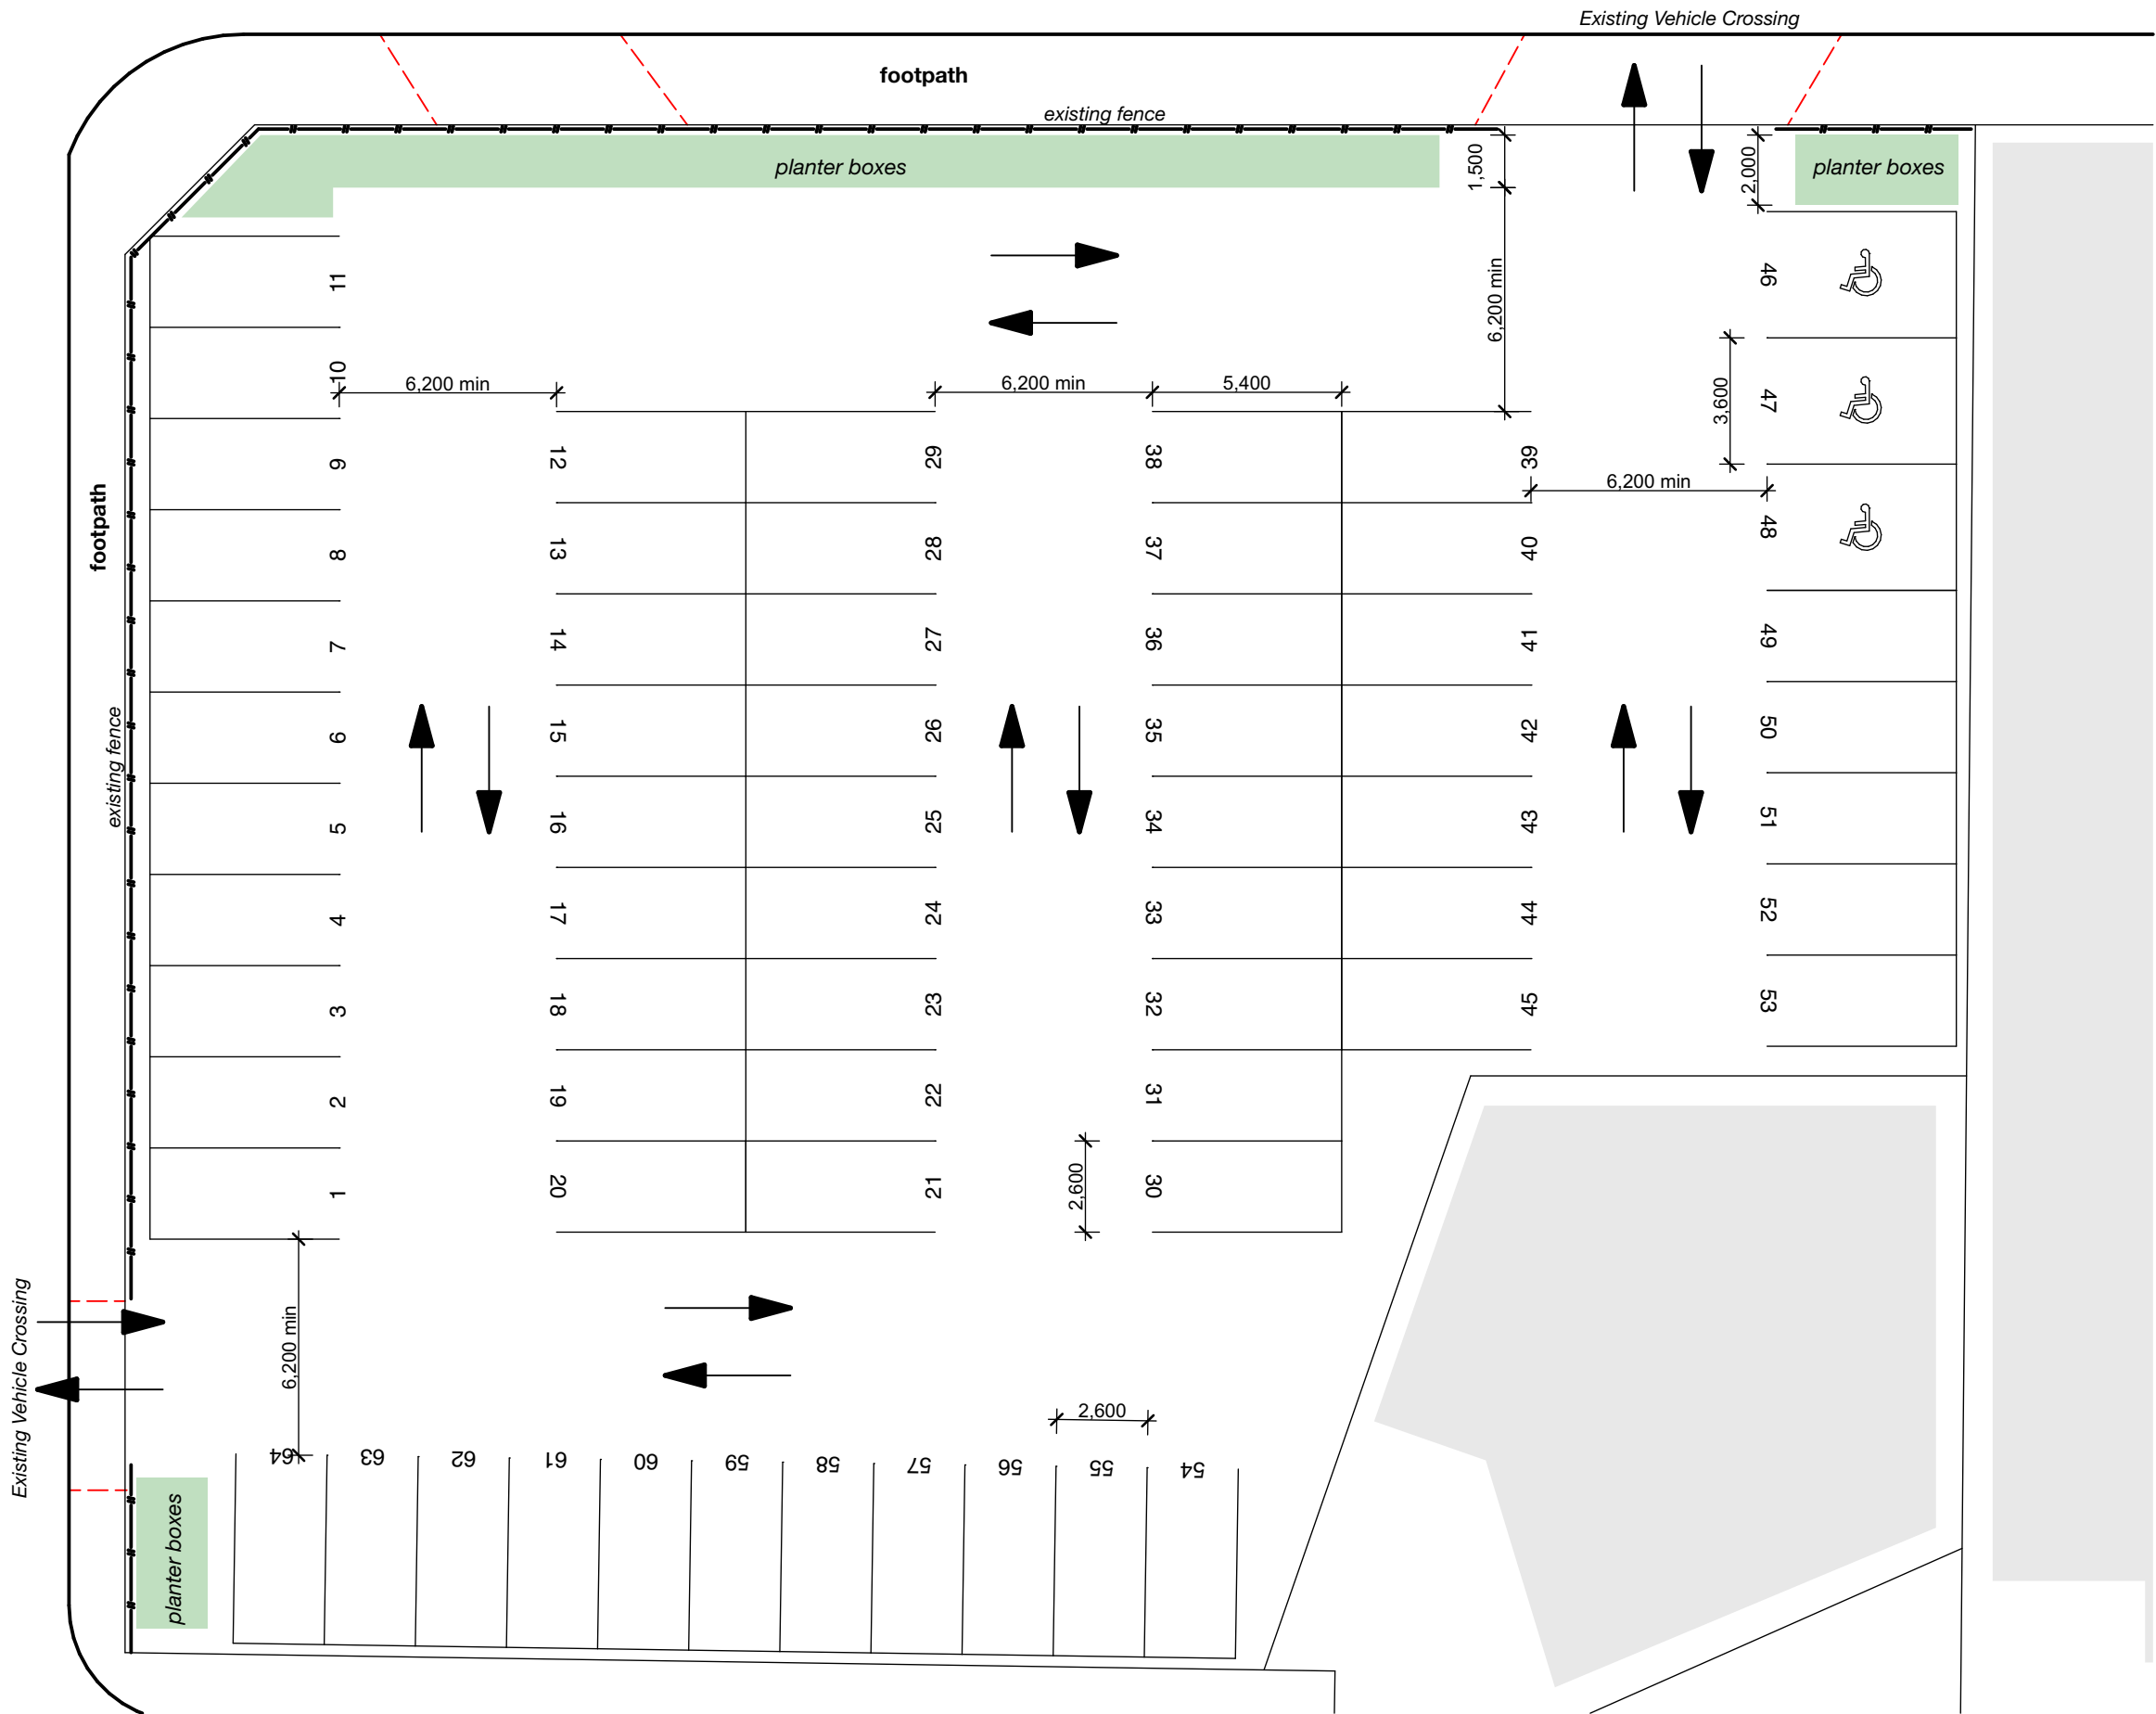

Rev	Date	Issue
STUDIO		
issue:	For Information	
project:	Wellington City Mission Adelaide Road Car Parking	
address:	32 Adelaide Road, Mt Cook, Wellington	
title:	Site Carpark	
date:	09/04/2025	
scale:	1:200 @A3	
dwg no:	W1319-005	
www.threelinestudio.co.nz 04 473 9777		