



TOWNPLANNING
GROUP

[D] Landscaping Plan



LEGEND

- A

 Existing food stall
- B

 Existing bike storage
- C

 Pay and Display
- D1

 Pedestrian access
- D2

 Asphalt car parking demarcated bays with permanent paint
- 1.5m x W0.6m x H0.4m raised planter boxes
(See below for proposed species)
- 1.5m climber in raised planter boxes
(See below for proposed species)
- Existing fixed timber bollards retained
- Existing Light poles

PLANTING PALETTE



NZ Iris
(*Libertia ixioides*)
Spacing: 500mm, Grade: 2.5L



Dwarf flax
(*Phormium 'Sweet Mist'*)
Spacing: 500mm, Grade: 2.5L



Hebe
(*Hebe 'Wiri Mist'*)
Spacing: 600mm, Grade: 2.5L




Tasmanian Flax-Lily
(*Dianella 'Little Rev'*)
Spacing: 500mm, Grade: 1L

PLANTING PALETTE - CLIMBERS



Trachelospermum jasminoides
(*Star Jasmine*)
Spacing: 500mm, Grade: 2L

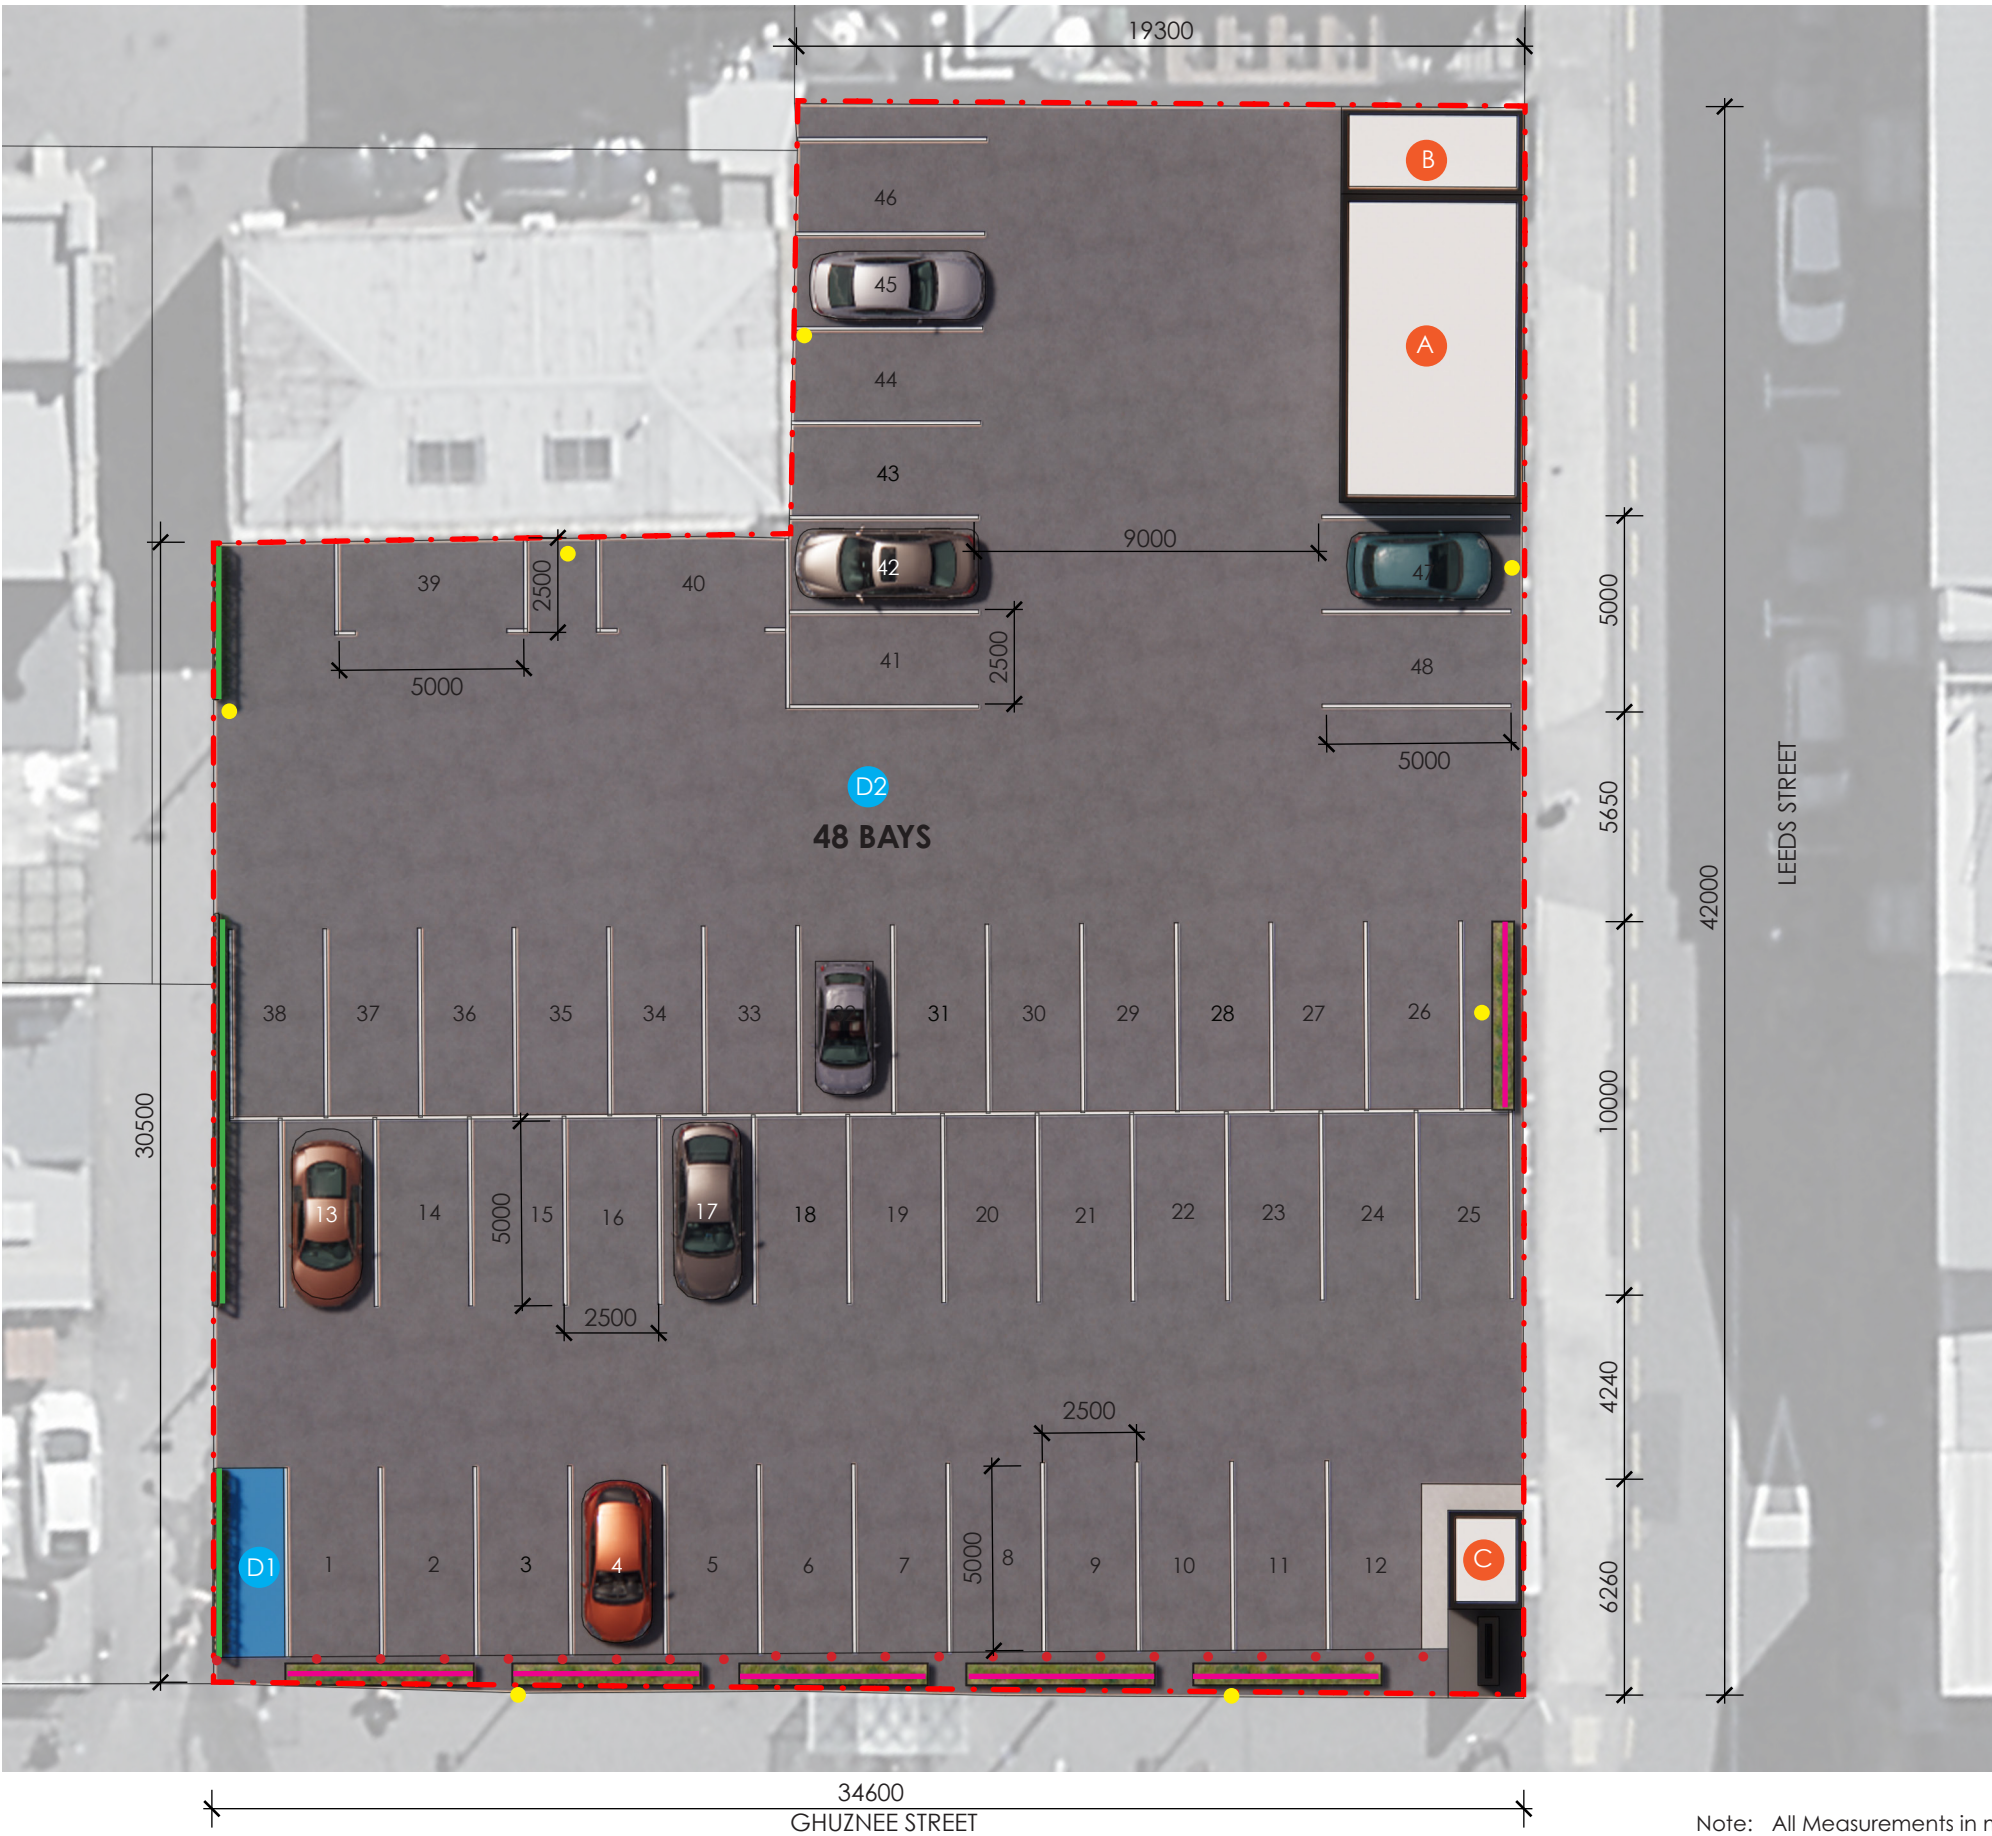

A. LANDSCAPE CONCEPT PLAN 1:200@A3

Note: All Measurements in mm. Drainage or levels not shown on plan

client / project name: 34-40 GHUZNEE STREET CARPARK
drawing name: **LANDSCAPE CONCEPT PLAN**
designed by: MY/JR
drawn by: MY/JR
original issue date: 17 JANUARY 2025
scale: 1:200

revision no:
A
B
C

amendment:
Issue for Comment
Design Change
Minor Amendments


approved
CG
CG
CG

date
17/01/2025
23/02/2025
24/01/2025



DCM URBAN DESIGN LIMITED
10/245 ST ASAPH STREET
CHRISTCHURCH 8011
WWW.DCMURBAN.COM

project no / drawing no: 2024_215/001

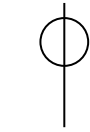

revision: C

