

Landscaping - View of Courtyard from NE
NOT TO SCALE

STRATHMORE PARK COMMUNITY CENTRE UPGRADE

108 STRATHMORE AVENUE, STRATHMORE PARK

WELLINGTON CITY COUNCIL

ETCH LTD

WWW.ETCH.NET.NZ

CONTACT@ETCH.NET.NZ

+64 (04) 387 9651

3D VIEW

BUILDING CONSENT

S13

BC


433

etch.
PEOPLE. PLACE. ARCHITECTURE

| REV | DATE | DESCRIPTION |
|-----|------|-------------|
| 0 | | |

ORIGINAL DRAWING SIZE: A3

0 60mm

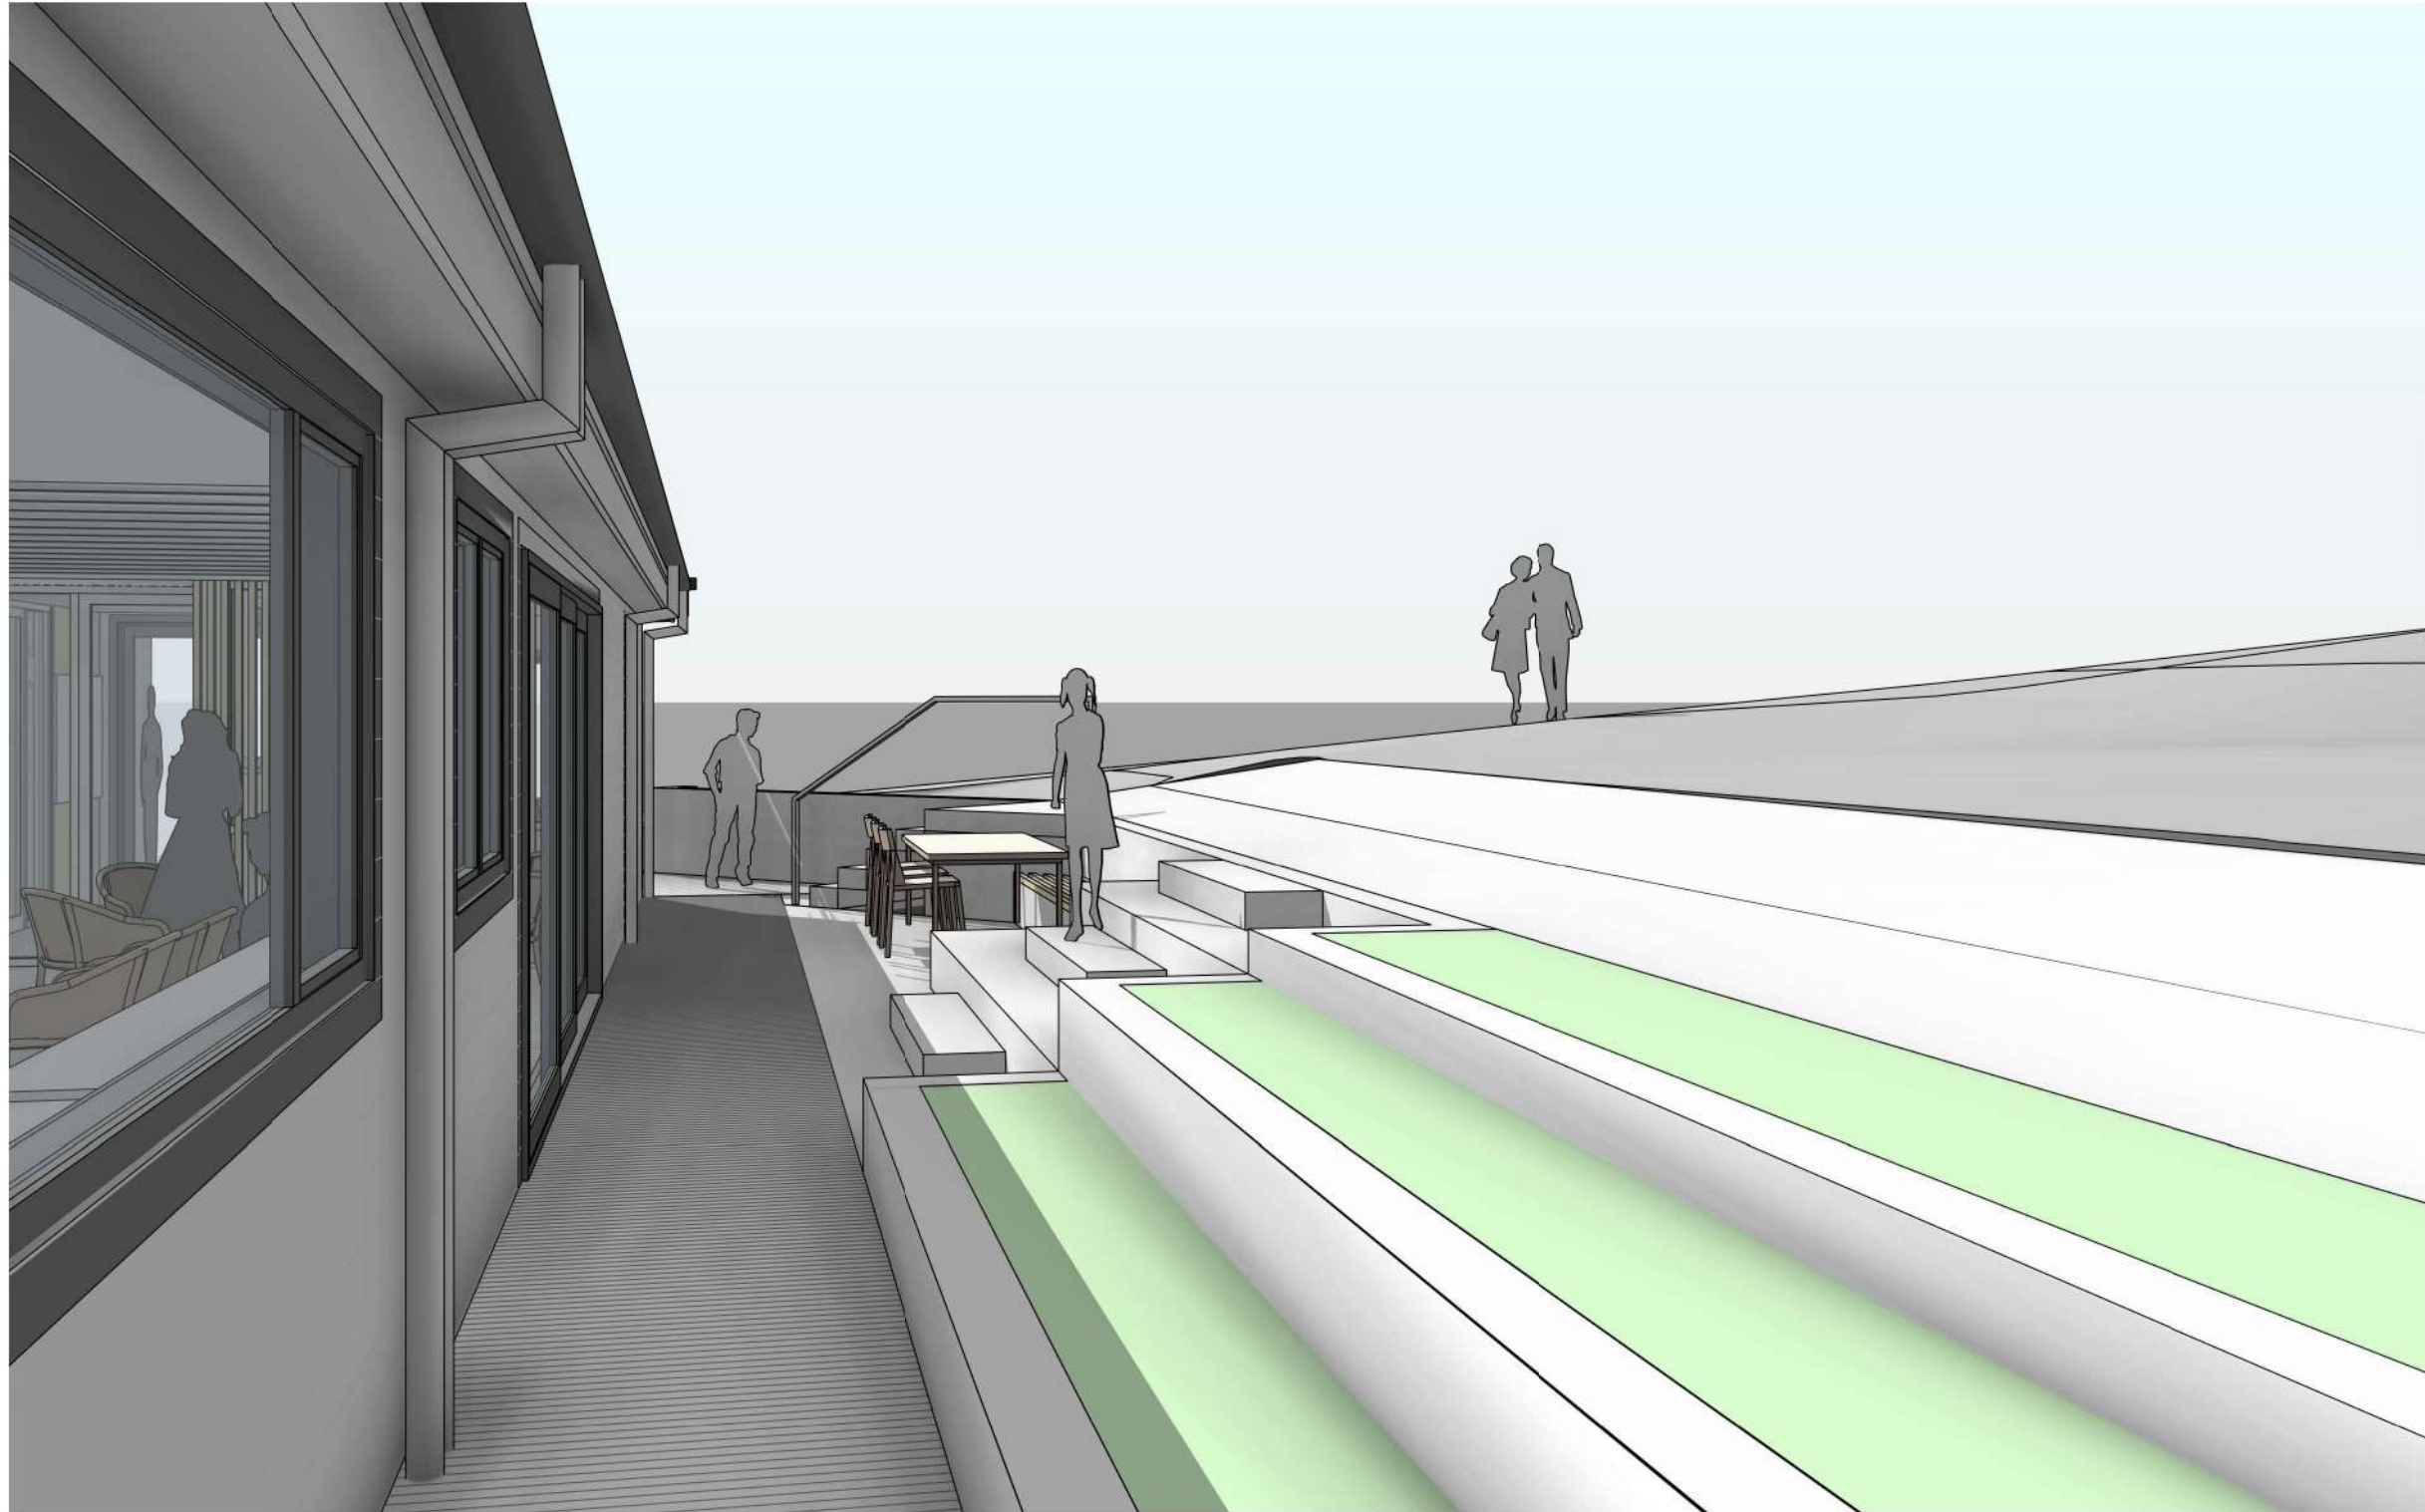

Landscaping - View of Courtyard from SW
NOT TO SCALE

STRATHMORE PARK COMMUNITY CENTRE UPGRADE

108 STRATHMORE AVENUE, STRATHMORE PARK

WELLINGTON CITY COUNCIL

ETCH LTD

WWW.ETCH.NET.NZ

CONTACT@ETCH.NET.NZ

+64 (04) 387 9651

3D VIEW

BUILDING CONSENT

S13

BC

434

etch.
PEOPLE. PLACE. ARCHITECTURE

| REV | DATE | DESCRIPTION |
|-----|------|-------------|
| 0 | | |

ORIGINAL DRAWING SIZE: A3

0 60mm



Landscaping - View of Courtyard from S
NOT TO SCALE

STRATHMORE PARK COMMUNITY CENTRE UPGRADE

108 STRATHMORE AVENUE, STRATHMORE PARK

WELLINGTON CITY COUNCIL

ETCH LTD

WWW.ETCH.NET.NZ

CONTACT@ETCH.NET.NZ

+64 (04) 387 9651

3D VIEW

BUILDING CONSENT

S13

BC


435

etch.
PEOPLE. PLACE. ARCHITECTURE

| REV | DATE | DESCRIPTION |
|-----|------|-------------|
| 0 | | |

ORIGINAL DRAWING SIZE: A3

0 60mm

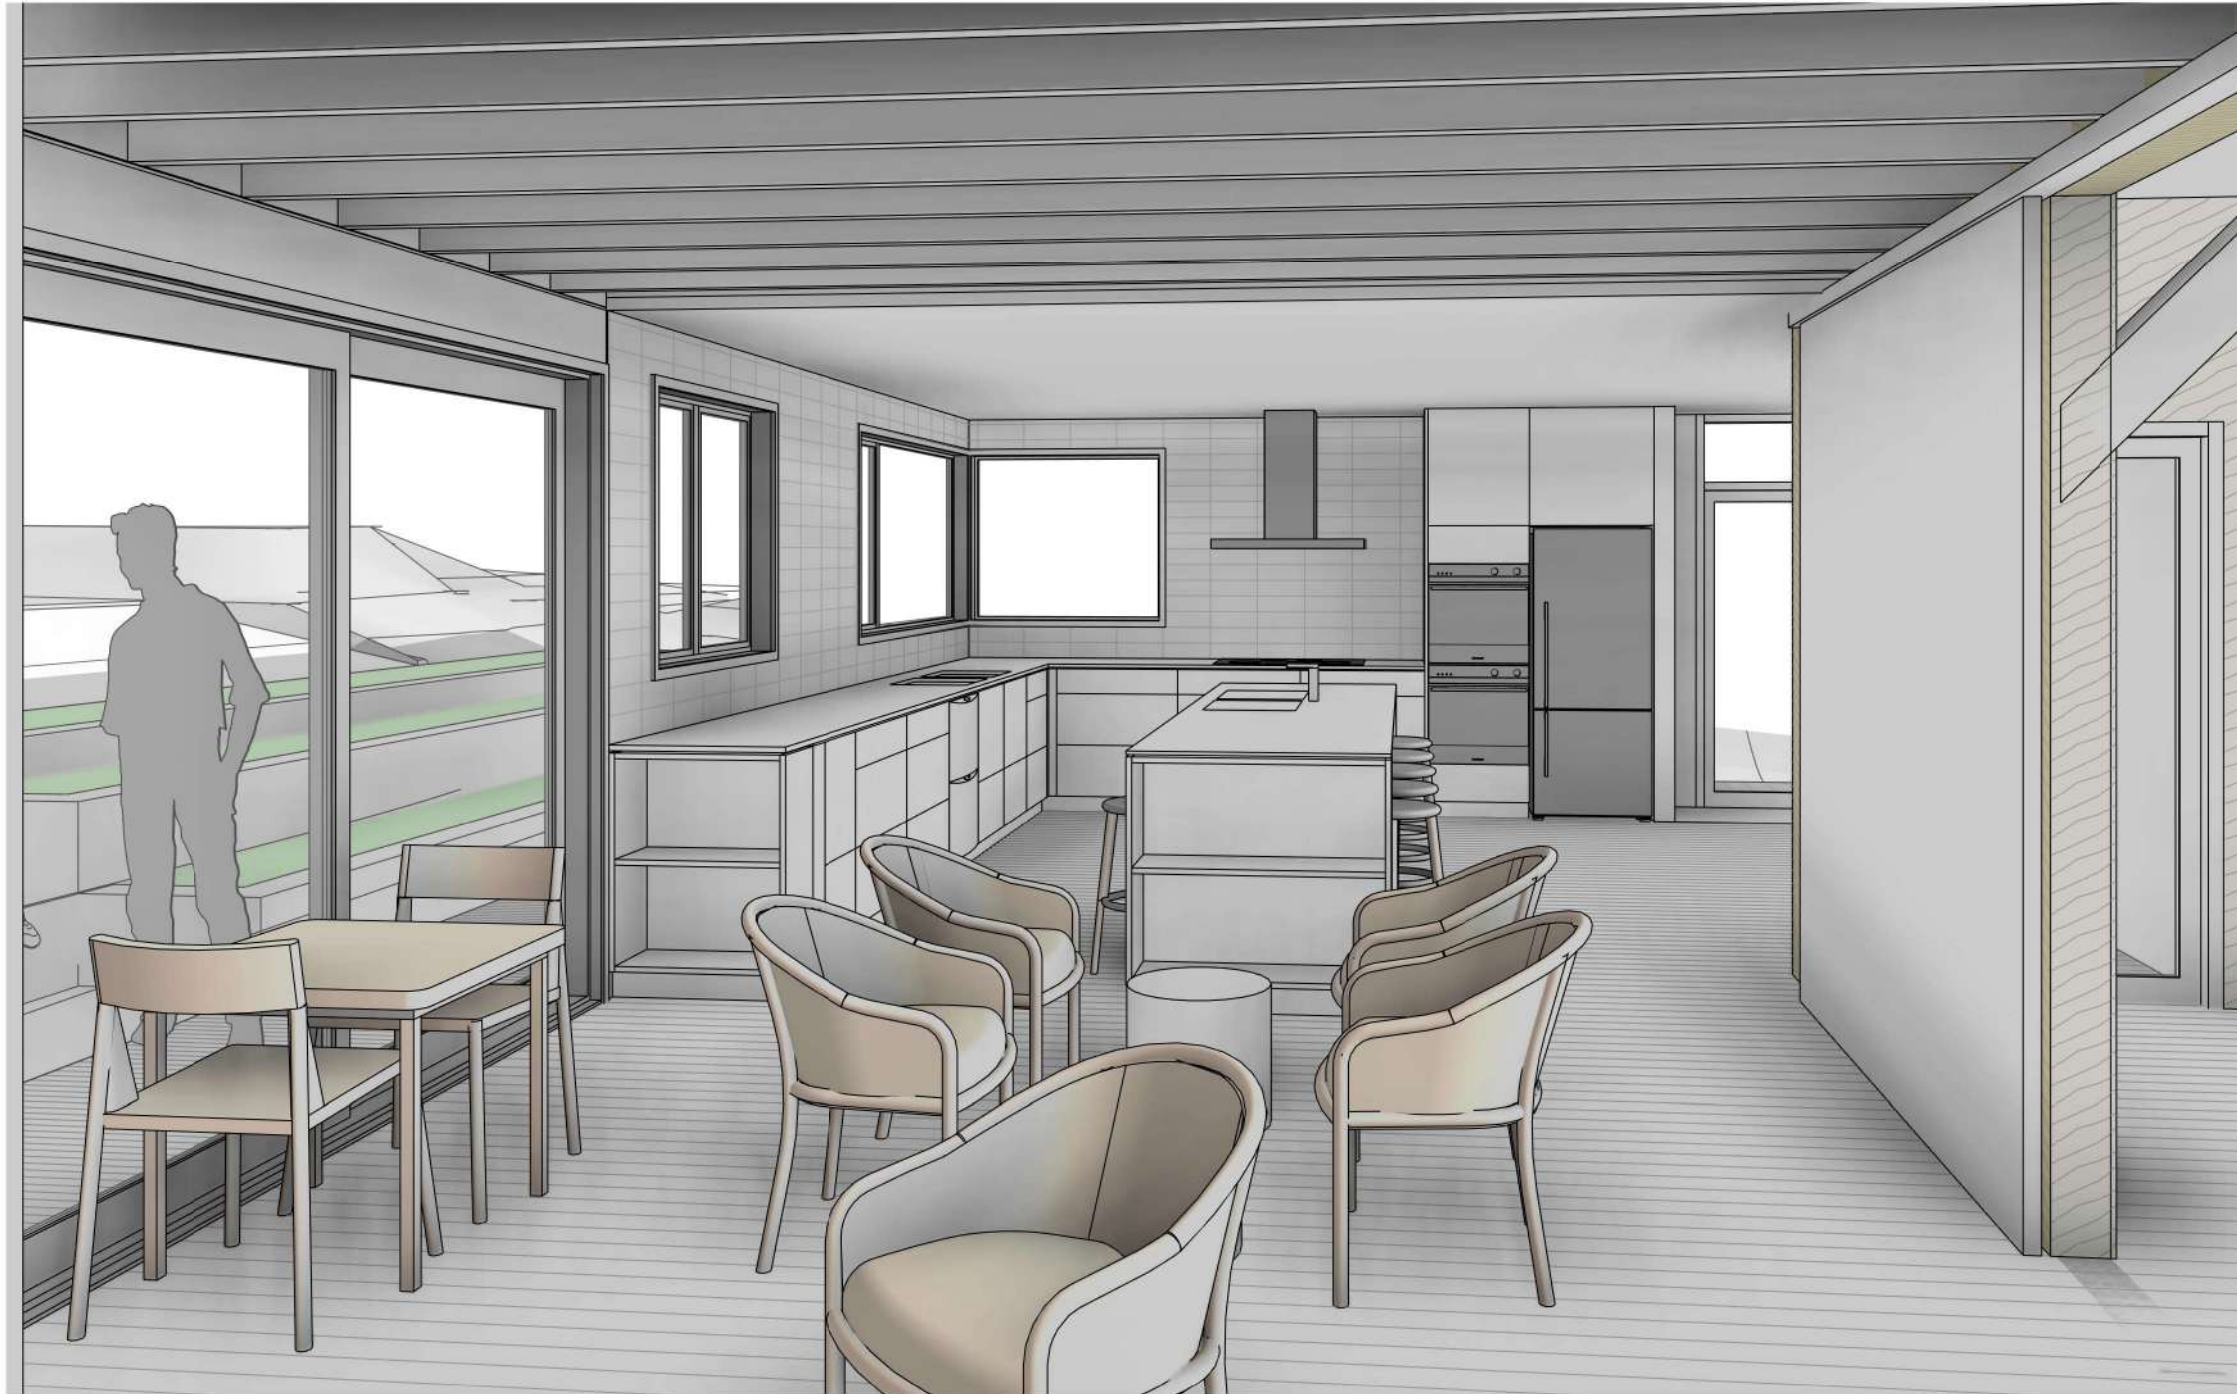

View towards kitchen
NOT TO SCALE

DRAFT

STRATHMORE PARK COMMUNITY CENTRE UPGRADE

108 STRATHMORE AVENUE, STRATHMORE PARK

WELLINGTON CITY COUNCIL

ETCH LTD

WWW.ETCH.NET.NZ

CONTACT@ETCH.NET.NZ

+64 (04) 387 9651

KITCHEN 3D VIEW

TENDER

S13

TD

604

etch.
PEOPLE. PLACE. ARCHITECTURE

| REV | DATE | DESCRIPTION |
|-----|------|-------------|
| 0 | | |

60mm
ORIGINAL DRAWING SIZE: A3



▶ Kitchen view
 NOT TO SCALE

DRAFT

STRATHMORE PARK COMMUNITY CENTRE UPGRADE

108 STRATHMORE AVENUE, STRATHMORE PARK

WELLINGTON CITY COUNCIL

ETCH LTD

WWW.ETCH.NET.NZ

CONTACT@ETCH.NET.NZ

+64 (04) 387 9651

KITCHEN 3D VIEW

TENDER

S13

TD

605

etch.
 PEOPLE. PLACE. ARCHITECTURE

| REV | DATE | DESCRIPTION |
|-----|------|-------------|
| 0 | | |

ORIGINAL DRAWING SIZE: A3

60mm



View from kitchen looking toward courtyard
NOT TO SCALE

DRAFT

STRATHMORE PARK COMMUNITY CENTRE UPGRADE

108 STRATHMORE AVENUE, STRATHMORE PARK

WELLINGTON CITY COUNCIL

ETCH LTD

WWW.ETCH.NET.NZ

CONTACT@ETCH.NET.NZ

+64 (04) 387 9651

RAUKAWA LOUNGE 3D VIEW

TENDER

S13

TD

616

etch.
PEOPLE. PLACE. ARCHITECTURE

| REV | DATE | DESCRIPTION |
|-----|------|-------------|
| 0 | | |

ORIGINAL DRAWING SIZE: A3

0 60mm



View from kitchen looking toward entry
SCALE @ A3 -

DRAFT

STRATHMORE PARK COMMUNITY CENTRE UPGRADE

108 STRATHMORE AVENUE, STRATHMORE PARK

WELLINGTON CITY COUNCIL

ETCH LTD

WWW.ETCH.NET.NZ

CONTACT@ETCH.NET.NZ

+64 (04) 387 9651

RAUKAWA LOUNGE 3D VIEW

TENDER

S13

TD

617

etch.
PEOPLE. PLACE. ARCHITECTURE

| REV | DATE | DESCRIPTION |
|-----|------|-------------|
| 0 | | |

ORIGINAL DRAWING SIZE: A3

0 60mm



View from Raukawa Lounge from Entry
NOT TO SCALE

DRAFT

STRATHMORE PARK COMMUNITY CENTRE UPGRADE

108 STRATHMORE AVENUE, STRATHMORE PARK

WELLINGTON CITY COUNCIL

ETCH LTD

WWW.ETCH.NET.NZ

CONTACT@ETCH.NET.NZ

+64 (04) 387 9651

RAUKAWA LOUNGE 3D VIEW

TENDER

S13

TD

618

etch.
PEOPLE. PLACE. ARCHITECTURE

| REV | DATE | DESCRIPTION |
|-----|------|-------------|
| 0 | | |

ORIGINAL DRAWING SIZE: A3

0 60mm