

North East Corner - Shutter Open
NOT TO SCALE



STRATHMORE PARK COMMUNITY CENTRE UPGRADE
108 STRATHMORE AVENUE, STRATHMORE PARK
WELLINGTON CITY COUNCIL
ETCH LTD WWW.ETCH.NET.NZ CONTACT@ETCH.NET.NZ +64 (04) 387 9651

3D VIEW

TENDER

S13	TD	010	C
-----	----	-----	---

etch.
PEOPLE. PLACE. ARCHITECTURE


C 02/08/21 Tender Issue
B 18/05/21 BC RFIs
A 16/04/21 BC Issue

REV DATE DESCRIPTION





North East Corner - Shutter Fully Closed
NOT TO SCALE

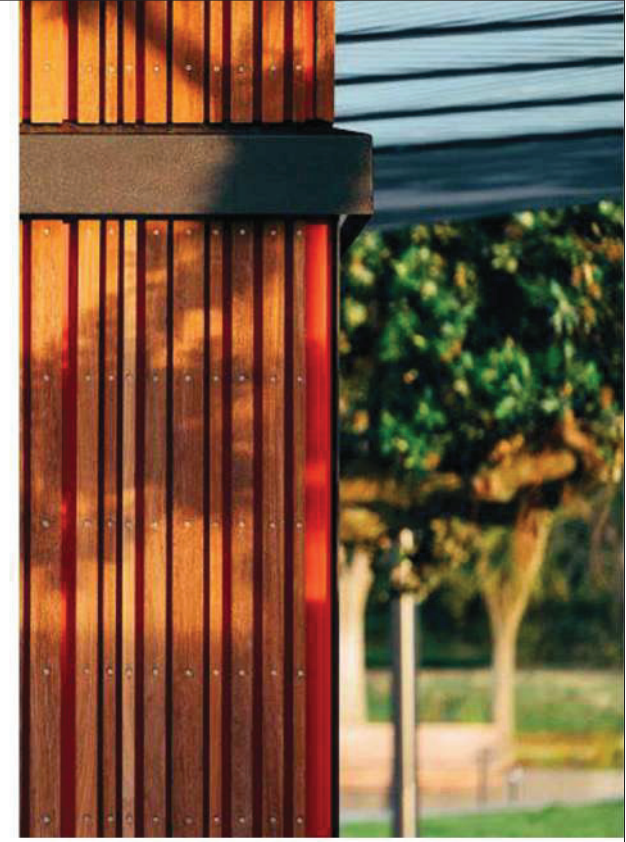

STRATHMORE PARK COMMUNITY CENTRE UPGRADE

108 STRATHMORE AVENUE, STRATHMORE PARK

WELLINGTON CITY COUNCIL

ETCH LTD

WWW.ETCH.NET.NZ

CONTACT@ETCH.NET.NZ

+64 (04) 387 9651

3D VIEW

TENDER


S13 TD 011 C

etch
PEOPLE. PLACE. ARCHITECTURE

C 02/08/21 Tender Issue
B 18/05/21 BC RFIs
A 16/04/21 BC Issue

REV DATE DESCRIPTION

0 60mm
ORIGINAL DRAWING SIZE: A3

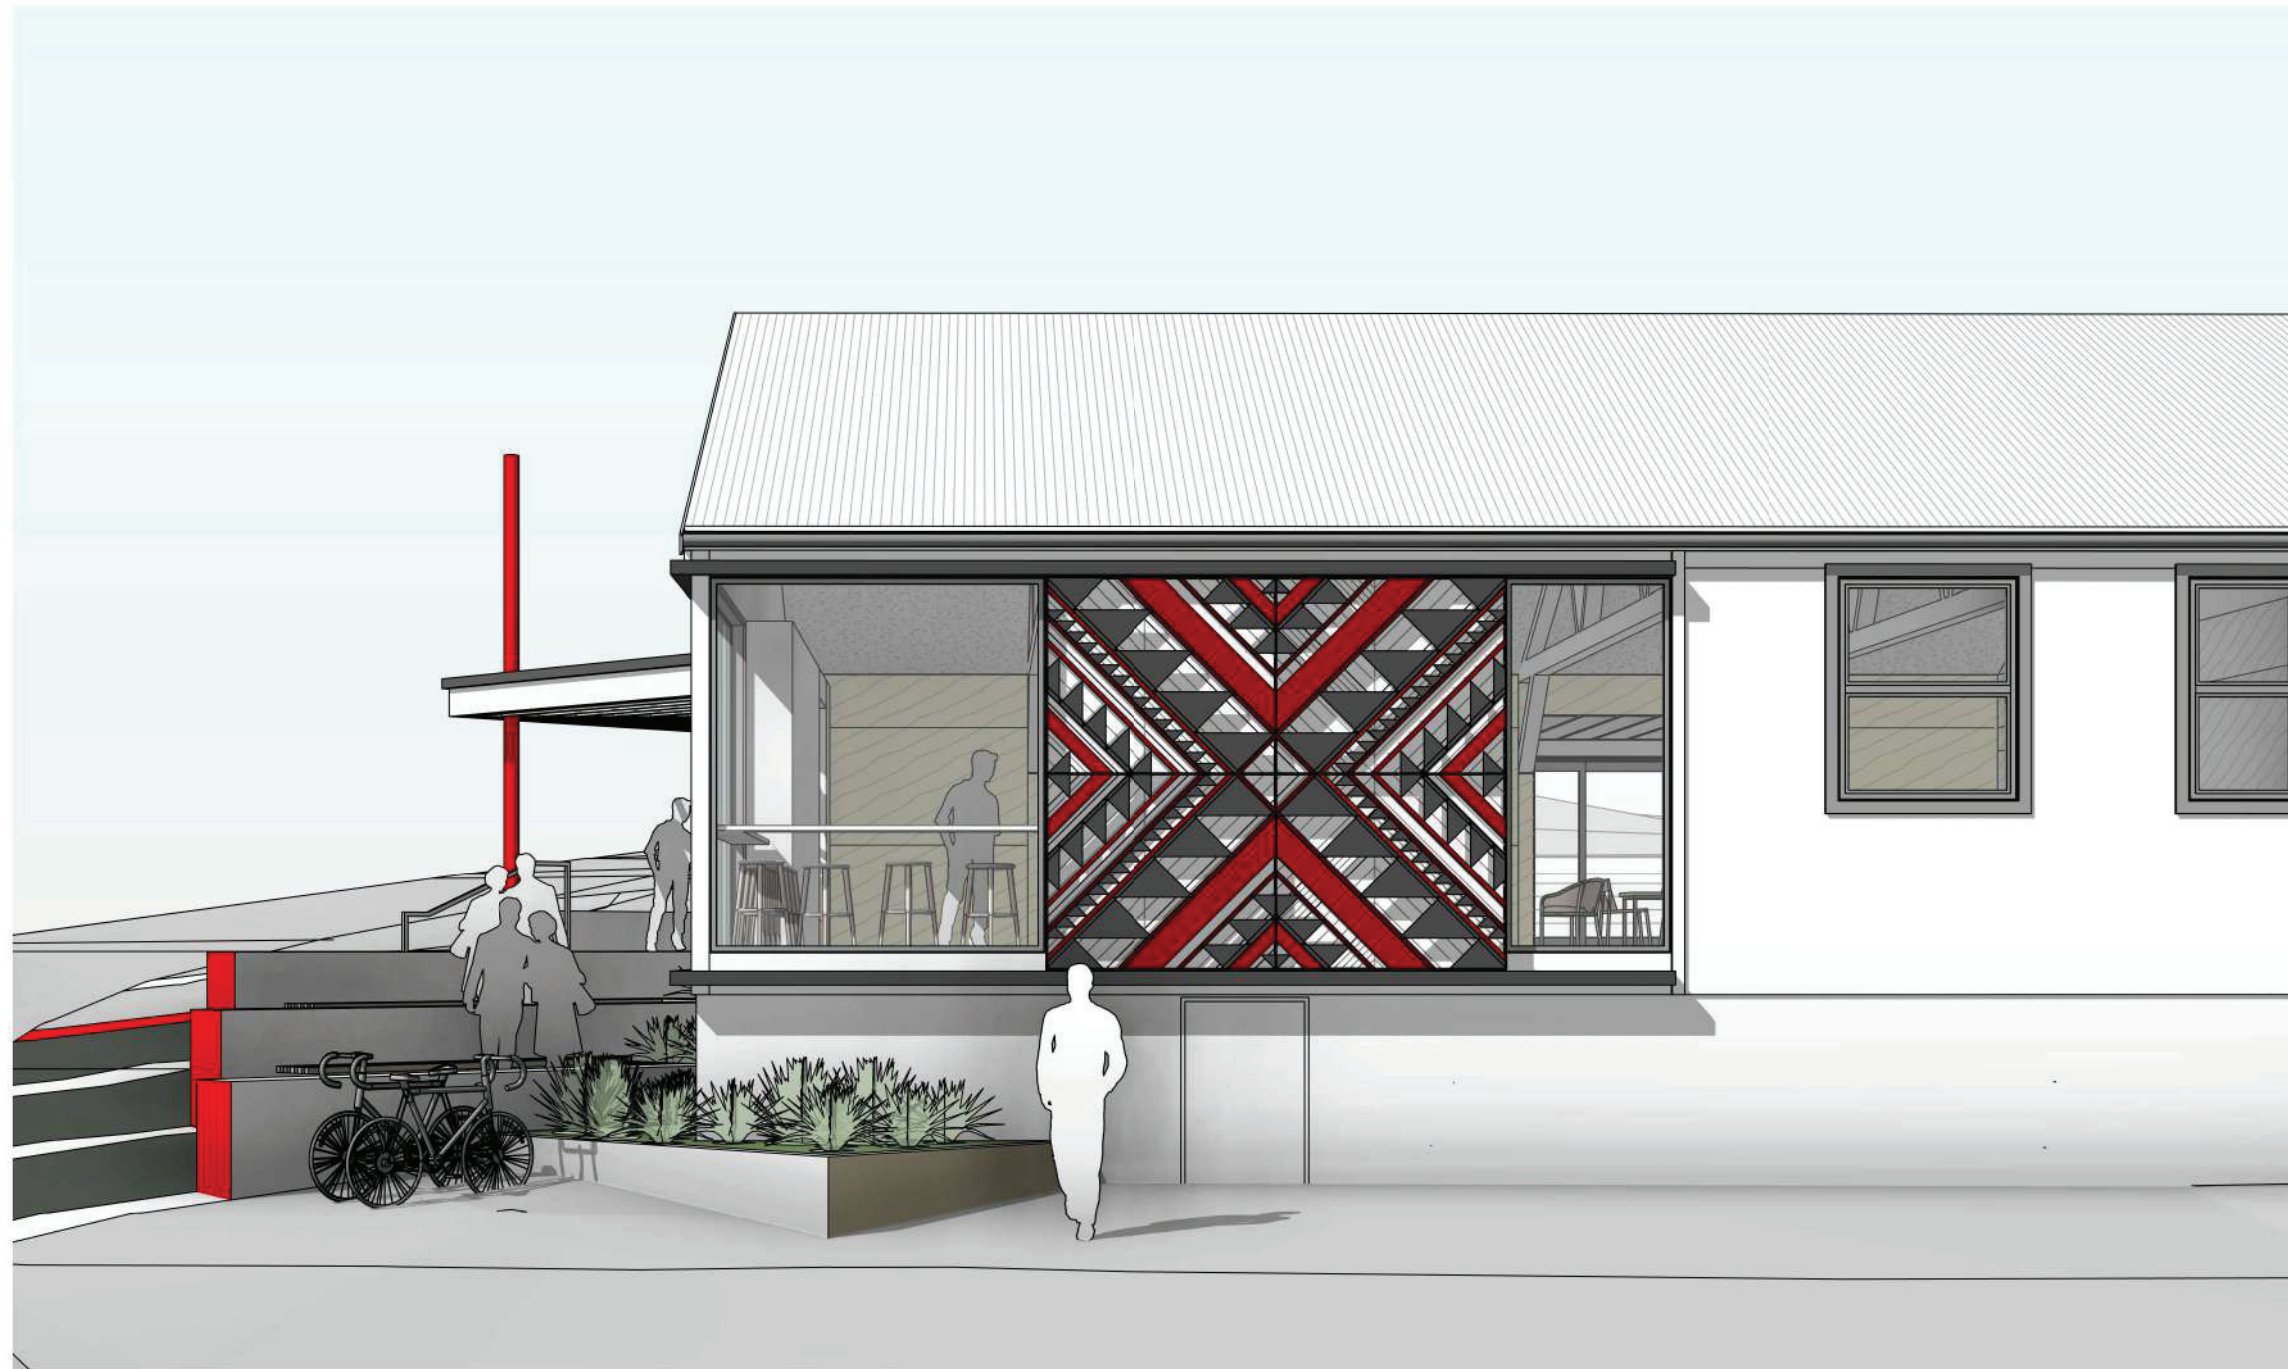

North Elevation View - Shutter Open
NOT TO SCALE



STRATHMORE PARK COMMUNITY CENTRE UPGRADE

108 STRATHMORE AVENUE, STRATHMORE PARK

WELLINGTON CITY COUNCIL

ETCH LTD

WWW.ETCH.NET.NZ

CONTACT@ETCH.NET.NZ

+64 (04) 387 9651

3D VIEW

TENDER


S13 TD 012 C

etch
PEOPLE. PLACE. ARCHITECTURE

C 02/08/21 Tender Issue
B 18/05/21 BC RFIs
A 16/04/21 BC Issue

REV DATE DESCRIPTION

0 60mm
ORIGINAL DRAWING SIZE: A3

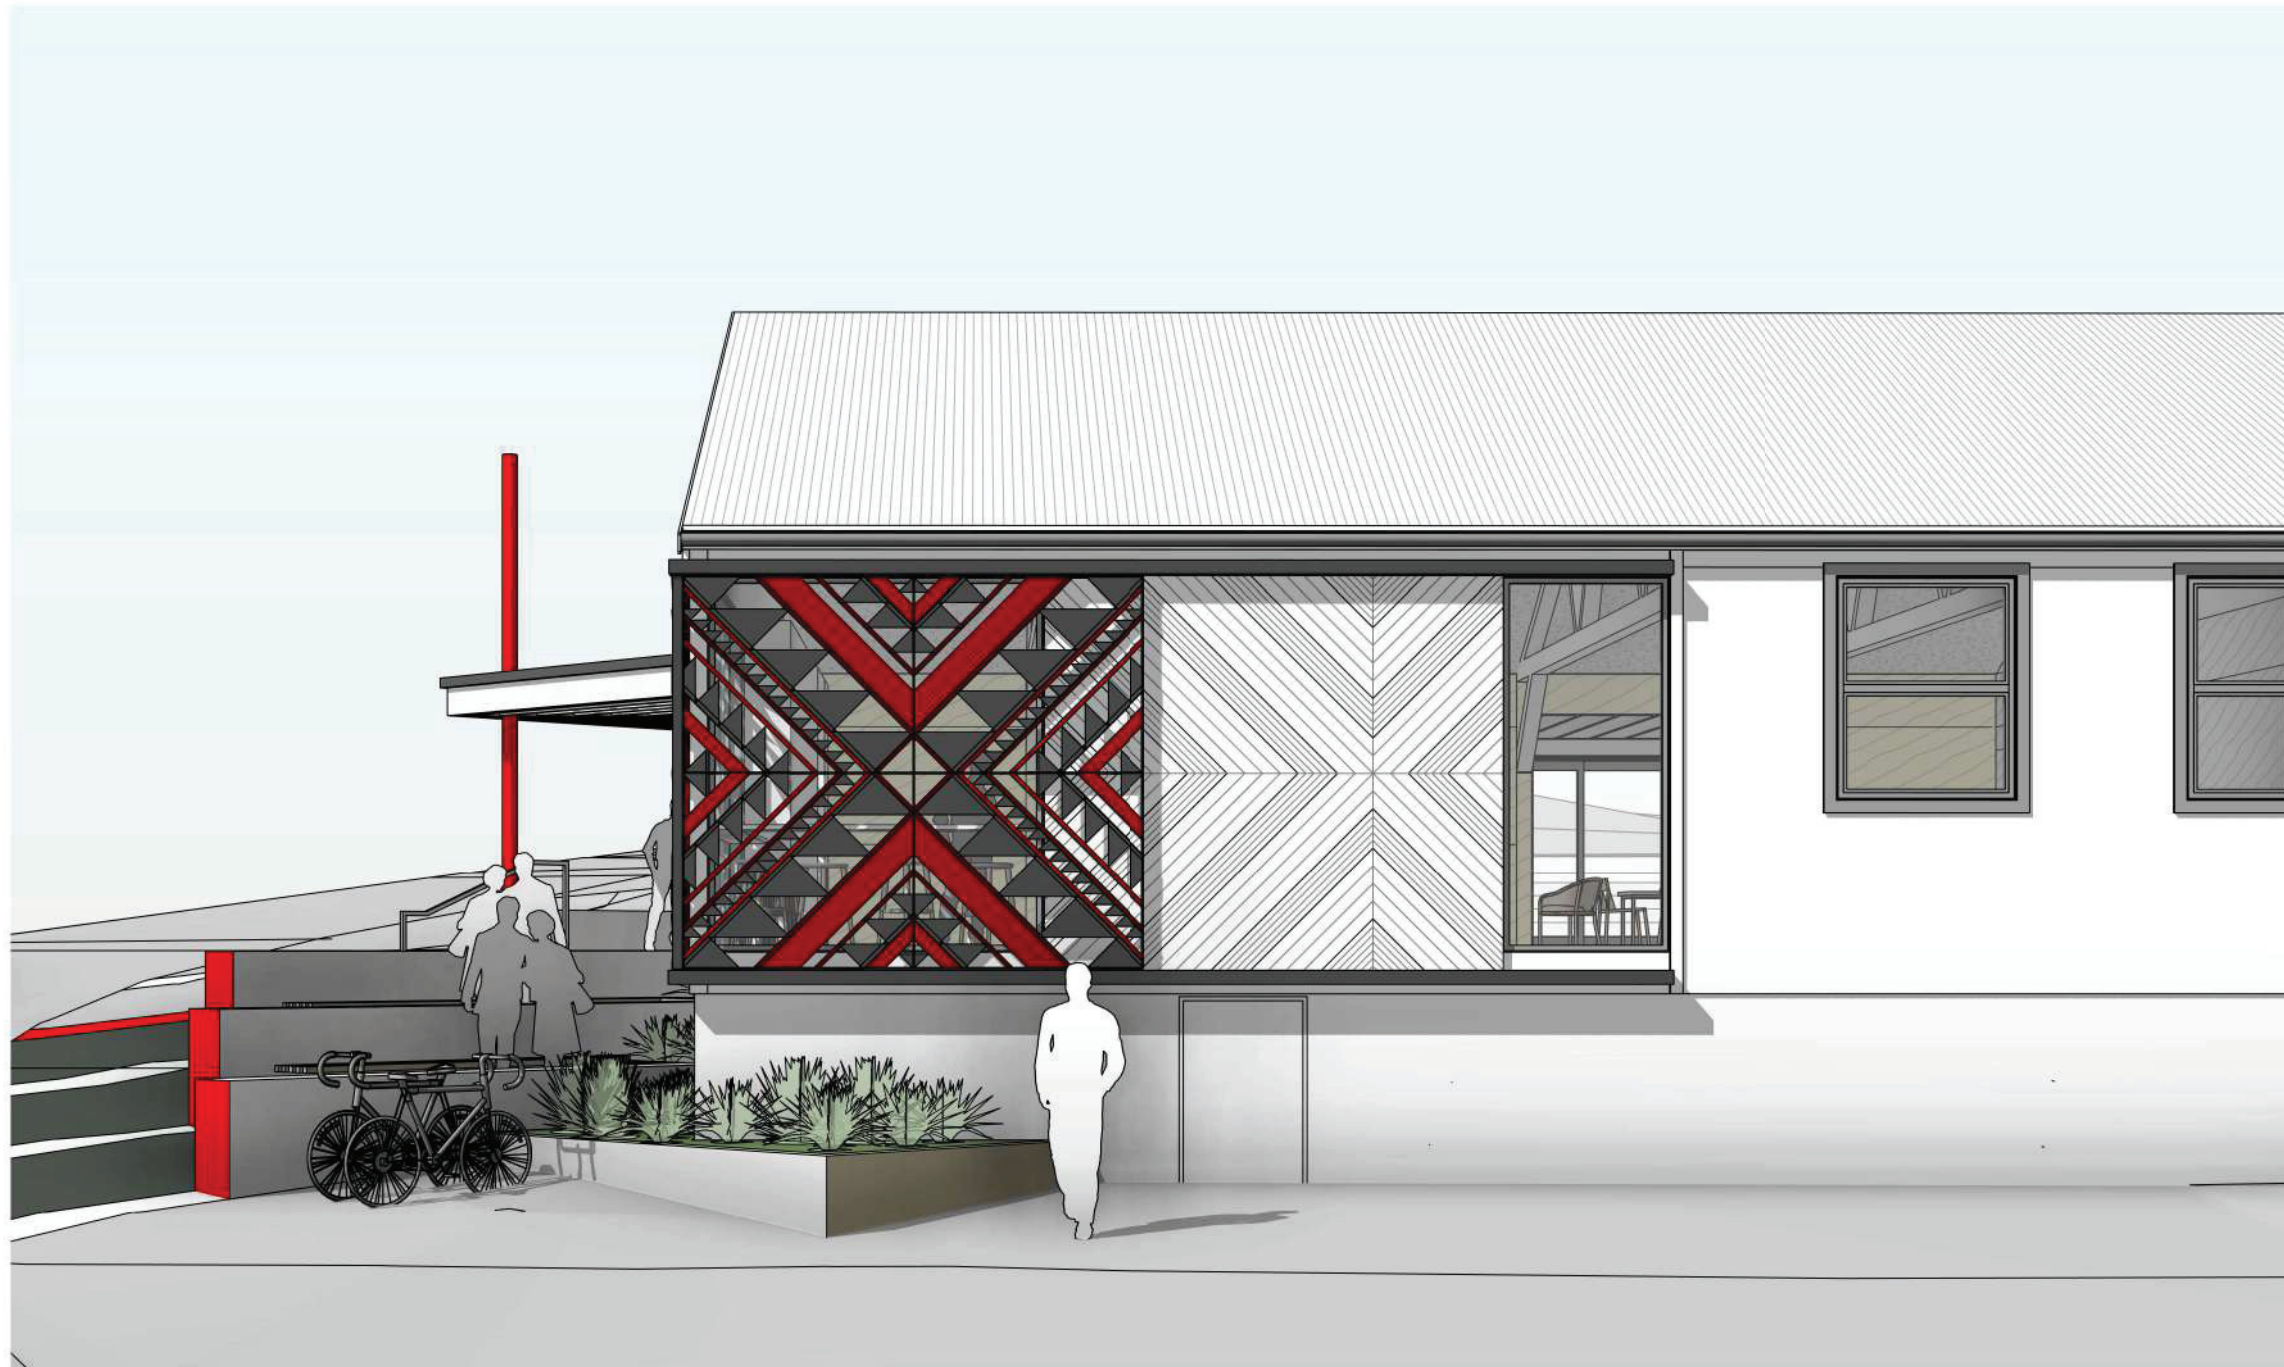

North Elevation View - Shutter Closed
NOT TO SCALE



STRATHMORE PARK COMMUNITY CENTRE UPGRADE

108 STRATHMORE AVENUE, STRATHMORE PARK

WELLINGTON CITY COUNCIL

ETCH LTD

WWW.ETCH.NET.NZ

CONTACT@ETCH.NET.NZ

+64 (04) 387 9651

3D VIEW

TENDER

S13

TD

013


C

etch
PEOPLE. PLACE. ARCHITECTURE

C 02/08/21 Tender Issue
B 18/05/21 BC RFIs
A 16/04/21 BC Issue

REV DATE DESCRIPTION

0 60mm
ORIGINAL DRAWING SIZE: A3

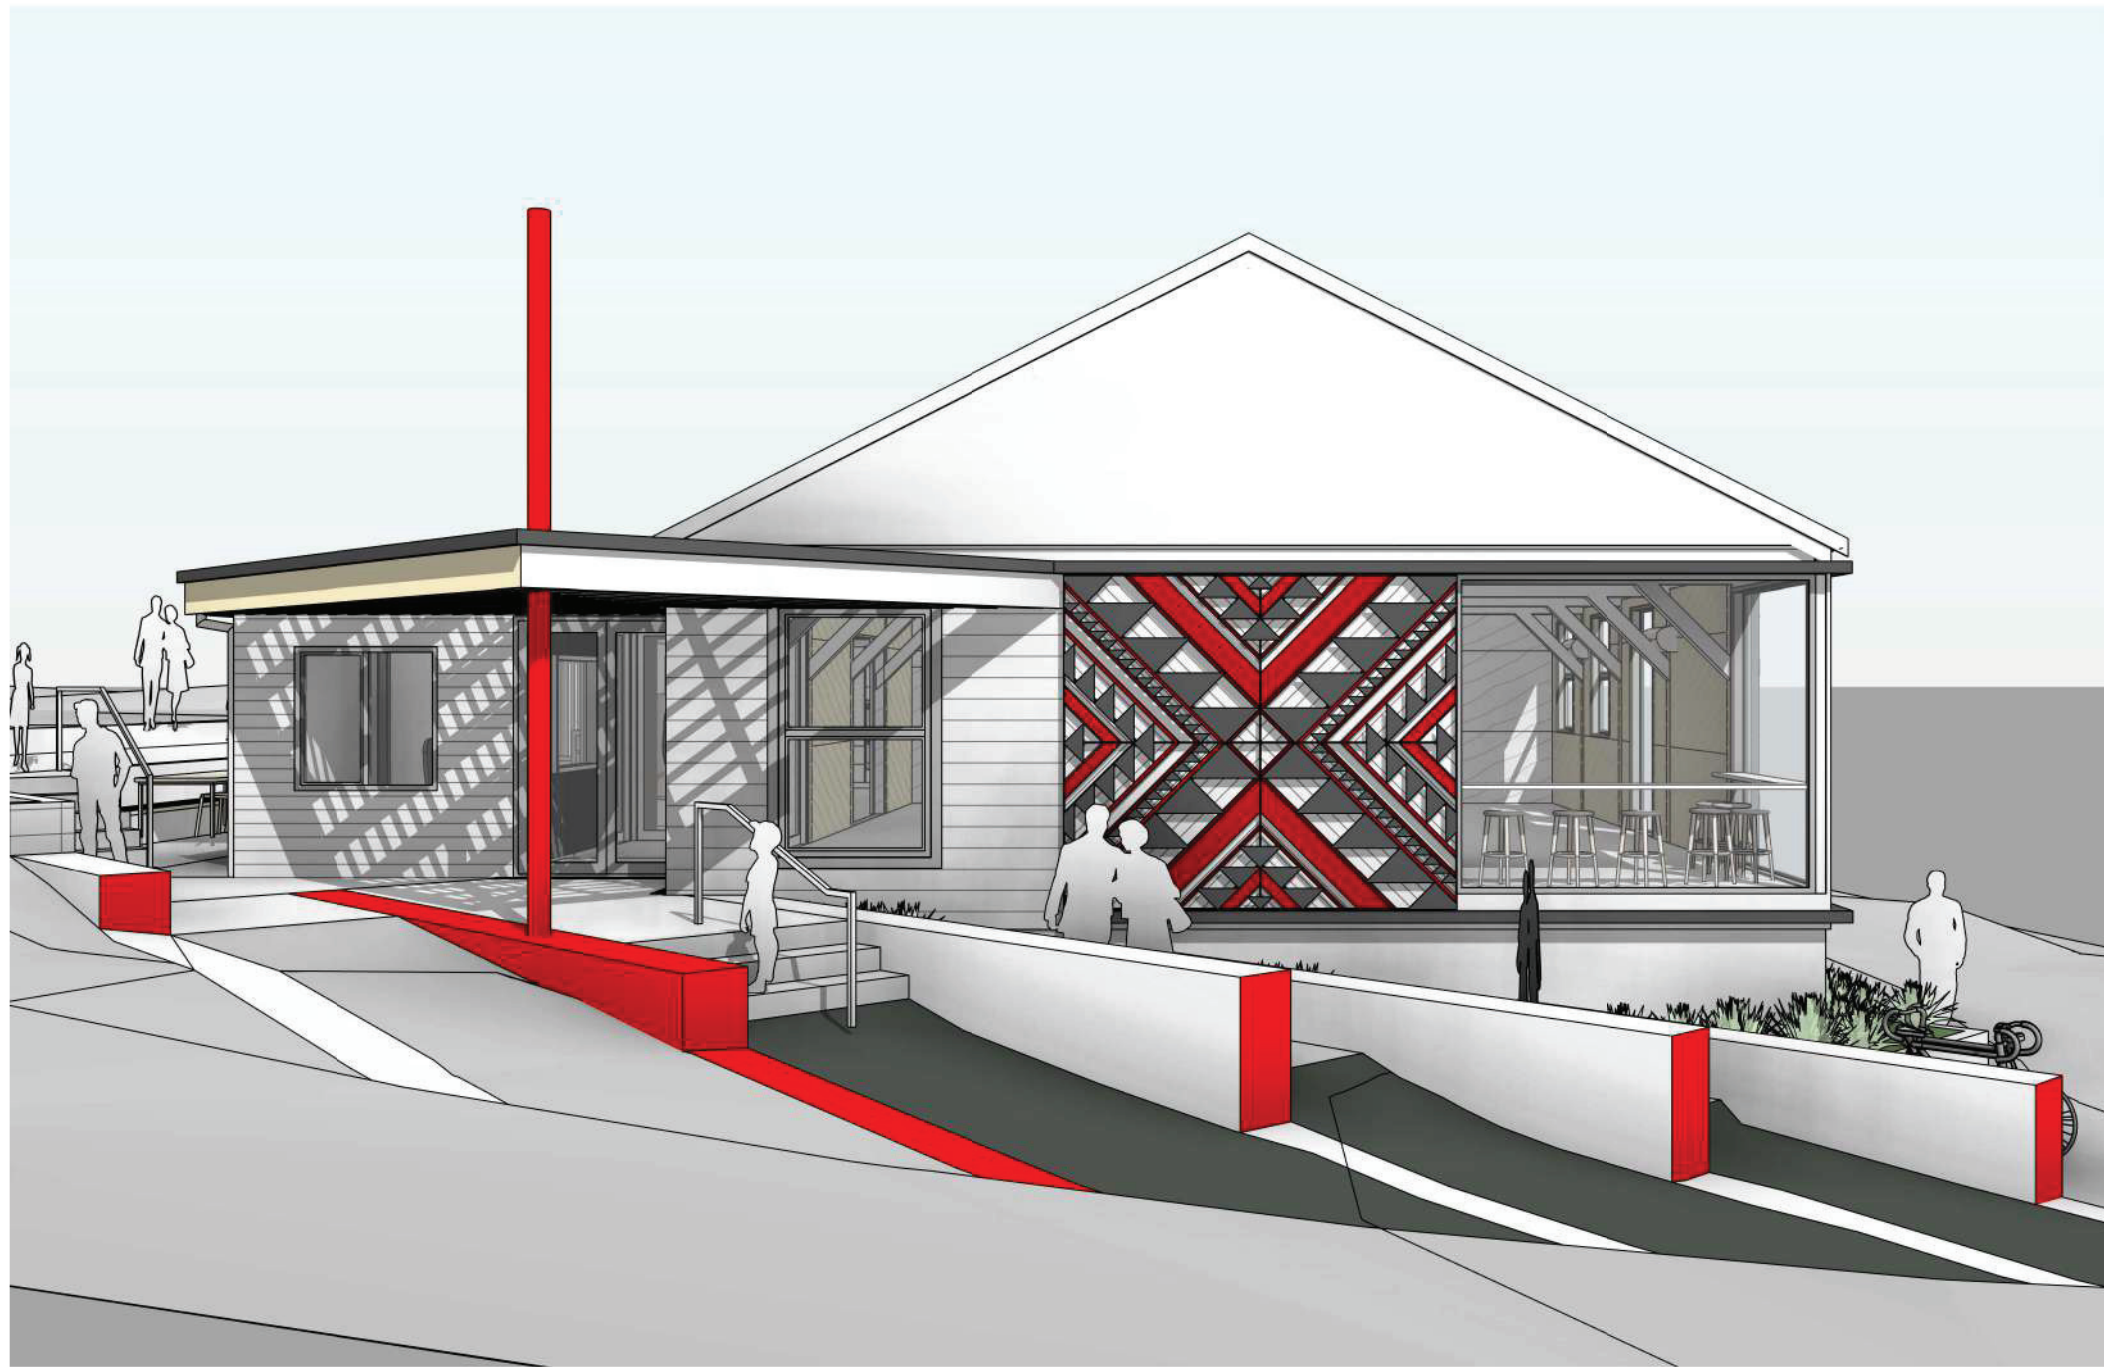

East Elevation View - Shutter Open
NOT TO SCALE



STRATHMORE PARK COMMUNITY CENTRE UPGRADE

108 STRATHMORE AVENUE, STRATHMORE PARK

WELLINGTON CITY COUNCIL

ETCH LTD

WWW.ETCH.NET.NZ

CONTACT@ETCH.NET.NZ

+64 (04) 387 9651

3D VIEW

TENDER

S13

TD

014


C

etch
PEOPLE. PLACE. ARCHITECTURE

C 02/08/21 Tender Issue
B 18/05/21 BC RFIs
A 16/04/21 BC Issue

REV DATE DESCRIPTION

0 60mm
ORIGINAL DRAWING SIZE: A3

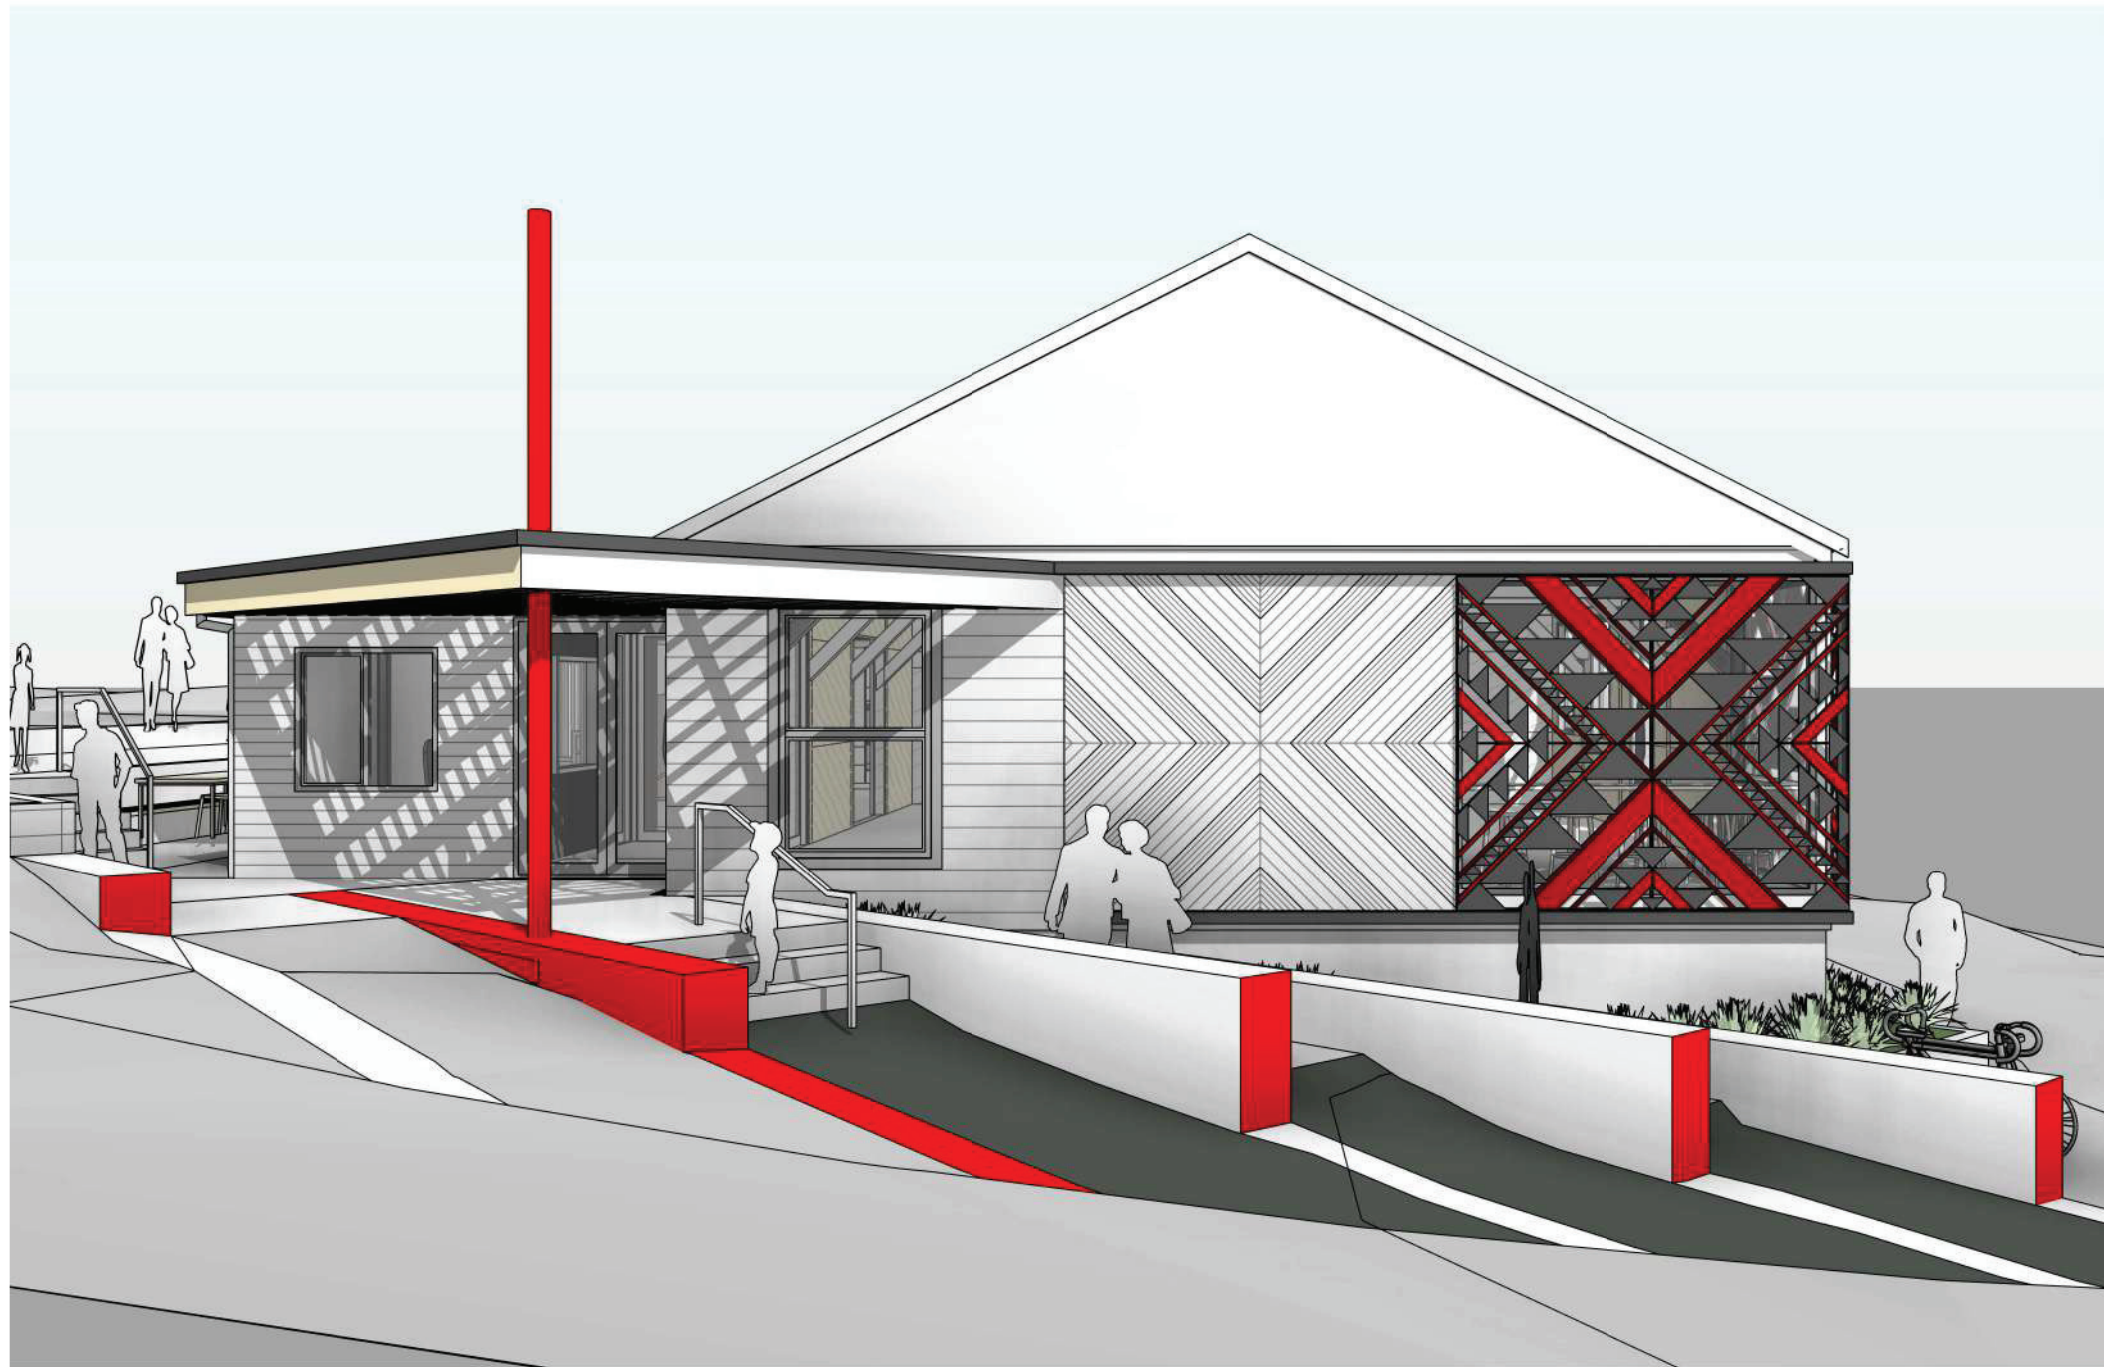

East Elevation View - Shutter Closed
NOT TO SCALE



STRATHMORE PARK COMMUNITY CENTRE UPGRADE

108 STRATHMORE AVENUE, STRATHMORE PARK

WELLINGTON CITY COUNCIL

ETCH LTD

WWW.ETCH.NET.NZ

CONTACT@ETCH.NET.NZ

+64 (04) 387 9651

3D VIEW

TENDER

S13 TD 015 C

etch
PEOPLE. PLACE. ARCHITECTURE

C 02/08/21 Tender Issue
B 18/05/21 BC RFIs
A 16/04/21 BC Issue

REV DATE DESCRIPTION

0 60mm
ORIGINAL DRAWING SIZE: A3

WALL SCHEDULE

HORIZONTAL TIMBER WEATHERBOARDS - CAVITY

W1 Bevel back H3.2 pine weatherboards, on 20mm vertical cavity battens, on RAB. Existing framing to remain where practicable. Insulation as specified. Plasterboard lining with paint finish. Refer Outline Specification for ALL selections and Finishes Plan for finish

CONCRETE BLOCK

W2 Concrete masonry block wall. Refer to structural engineer's documentation. Refer to Outline Specification for ALL selections and Finishes Plan for finish

VERTICAL CEDAR WEATHERBOARDS


W3 Vertical shiplap cedar weatherboards, on 20mm horizontal cavity battens, on RAB. Framing as per Dimension Plan. Insulation as specified. Plasterboard lining. Refer Outline Specification for ALL selections and Finishes Plan for finish

HORIZONTAL TIMBER WEATHERBOARDS


W4 Rusticated pine weatherboards, on 20mm vertical cavity battens, on RAB. Framing as per Dimension Plan. Insulation as specified. Plasterboard lining. Refer Outline Specification for ALL selections and Finishes Plan for finish

INTERNAL WALL


W5 Timber framed internal partition wall. Refer to Finishes Plan for lining.

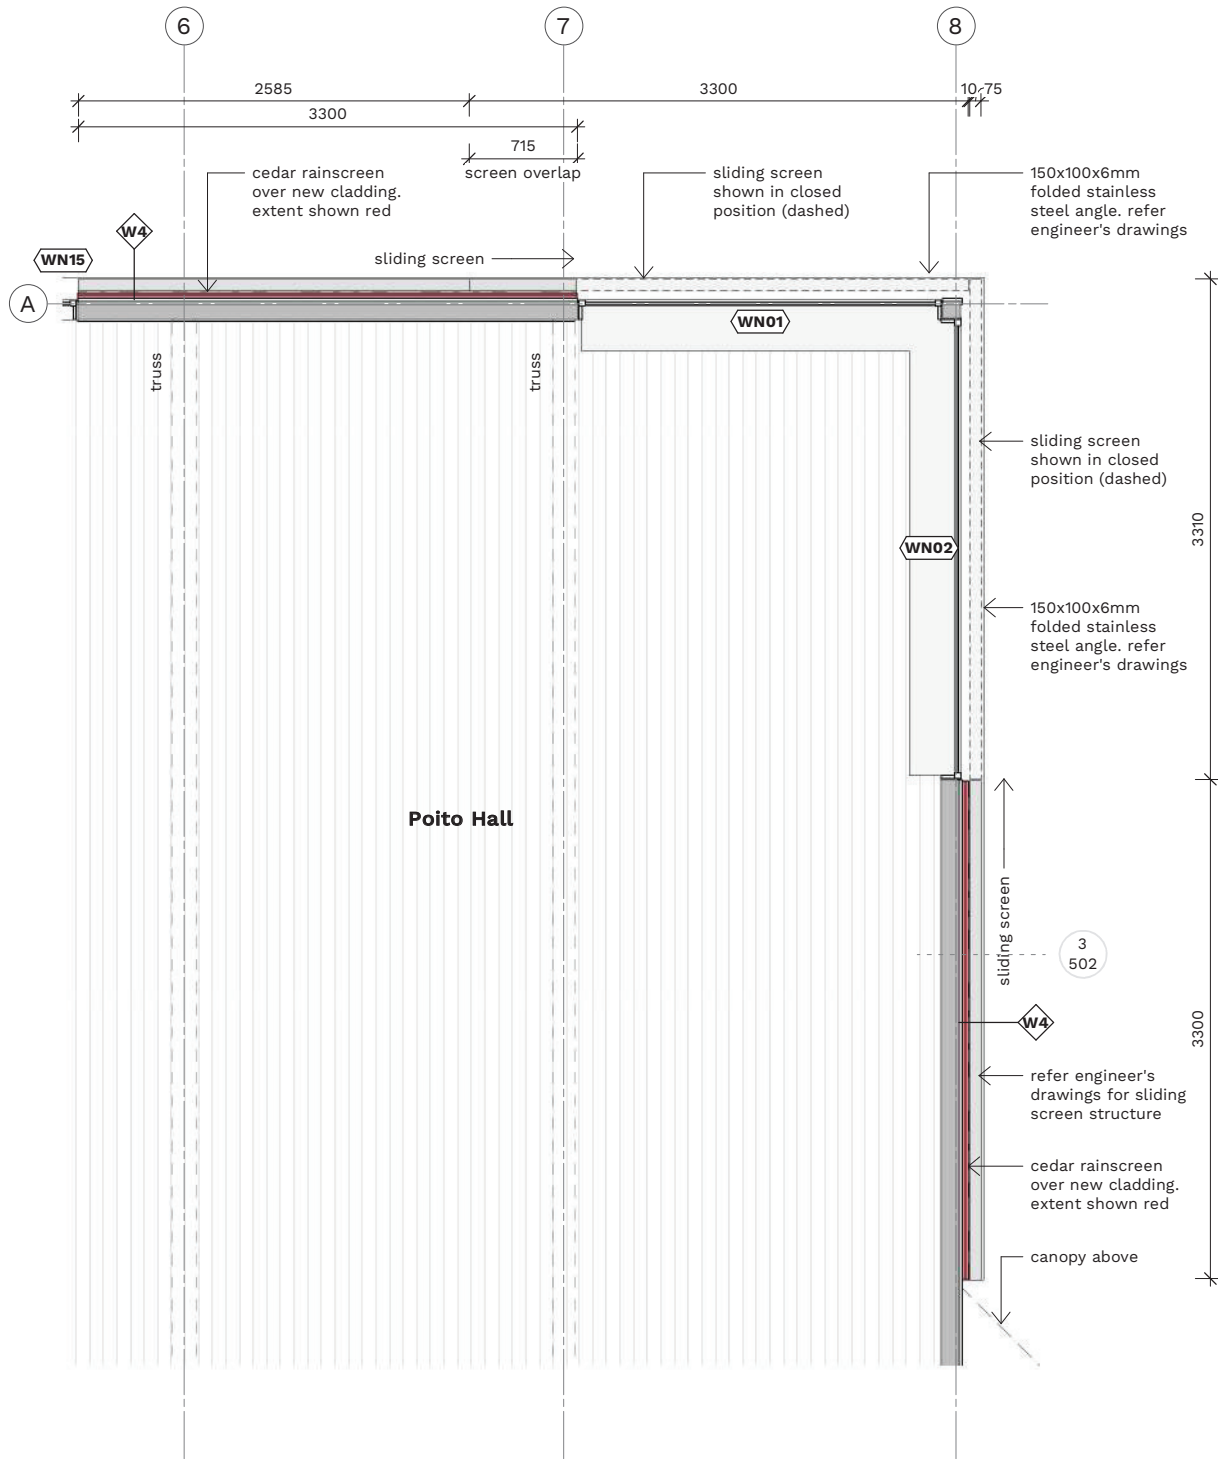

Sliding Screen Plan
SCALE @ A3 - 1 : 50

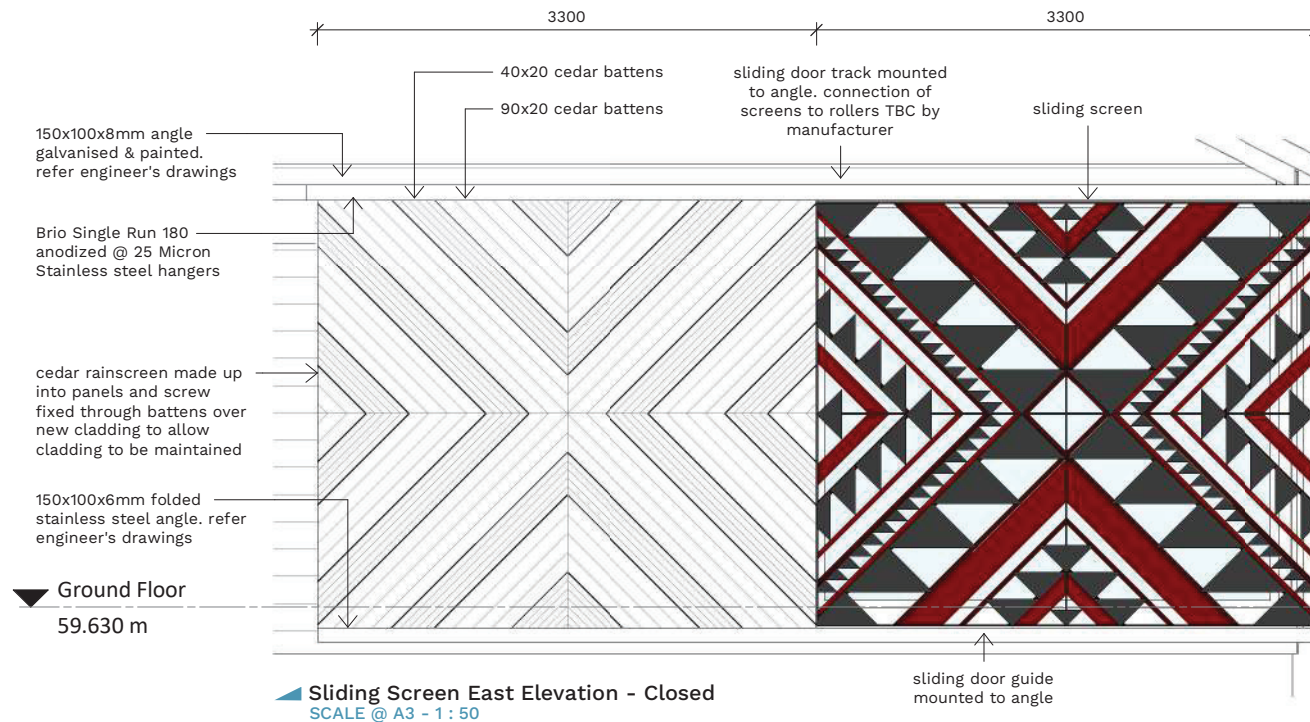

Sliding Screen East Elevation - Closed
SCALE @ A3 - 1 : 50

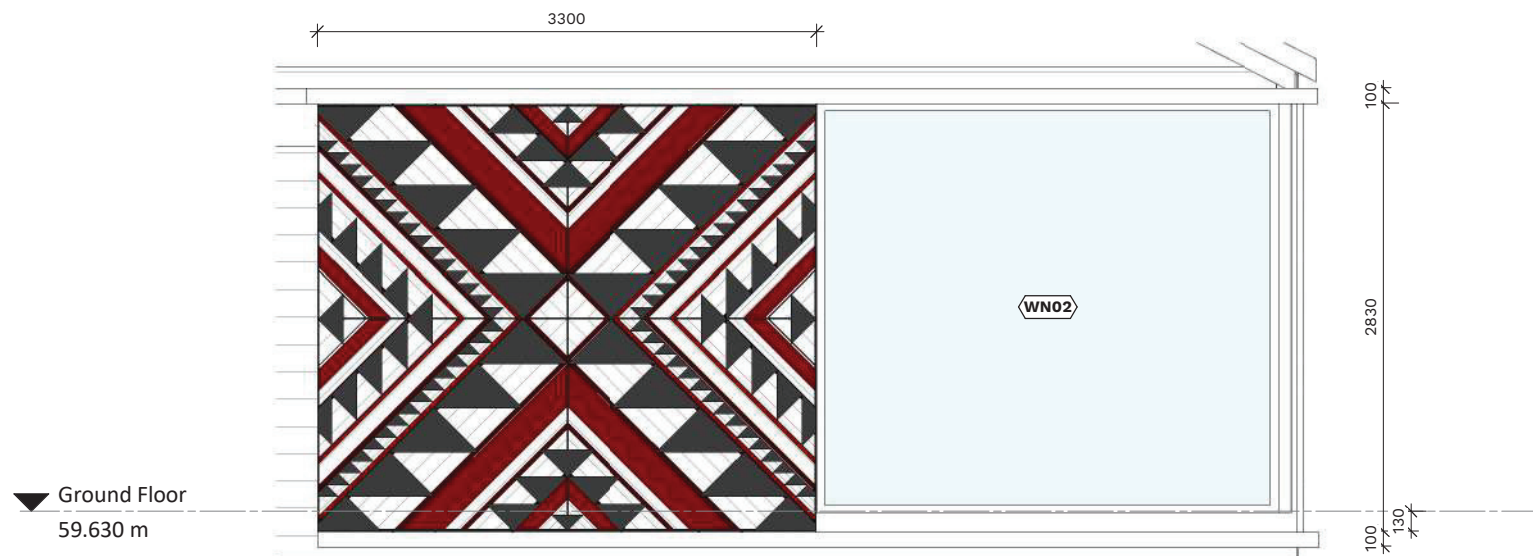

Sliding Screen East Elevation - Open
SCALE @ A3 - 1 : 50

STRATHMORE PARK COMMUNITY CENTRE UPGRADE

108 STRATHMORE AVENUE, STRATHMORE PARK

WELLINGTON CITY COUNCIL

ETCH LTD

WWW.ETCH.NET.NZ

CONTACT@ETCH.NET.NZ

+64 (04) 387 9651

SLIDING SCREENS

TENDER


S13 TD 410 C




C 02/08/21 Tender Issue
B 18/05/21 BC RFIs
A 16/04/21 BC Issue

REV DATE DESCRIPTION




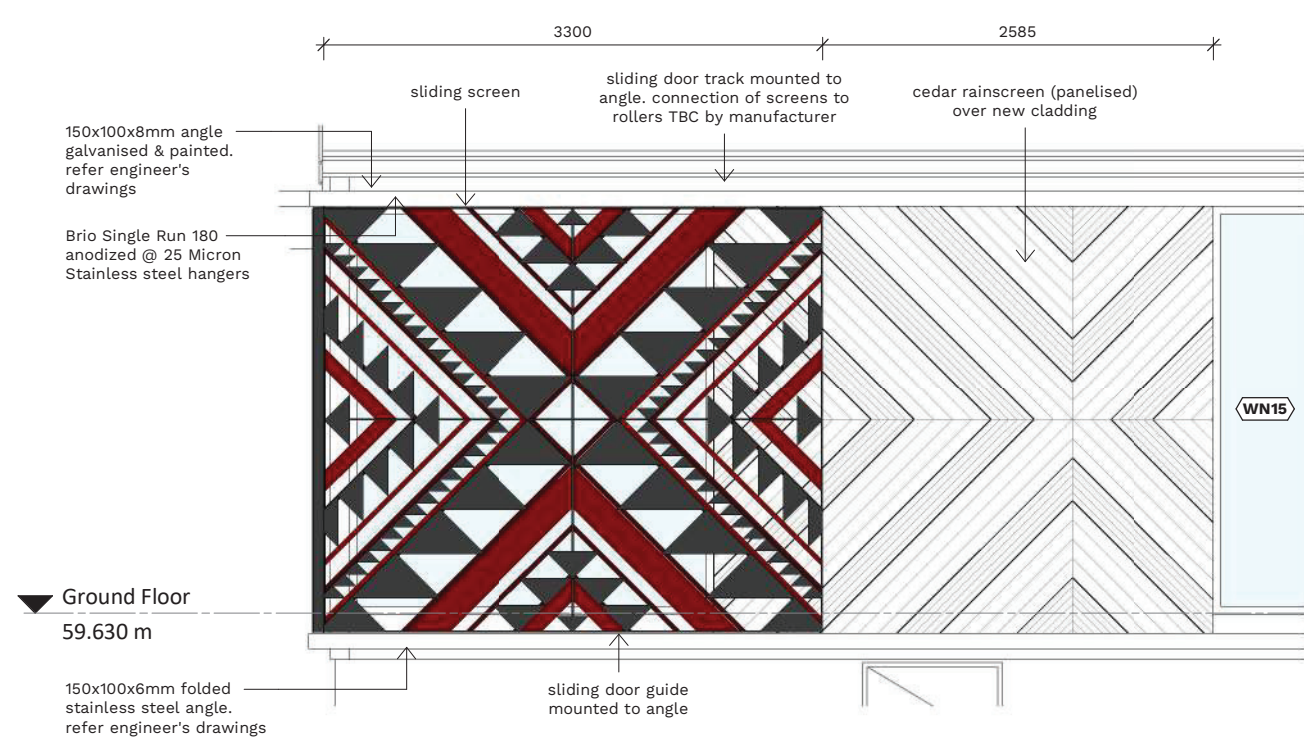

Sliding Screen North Elevation - Closed
SCALE @ A3 - 1 : 50

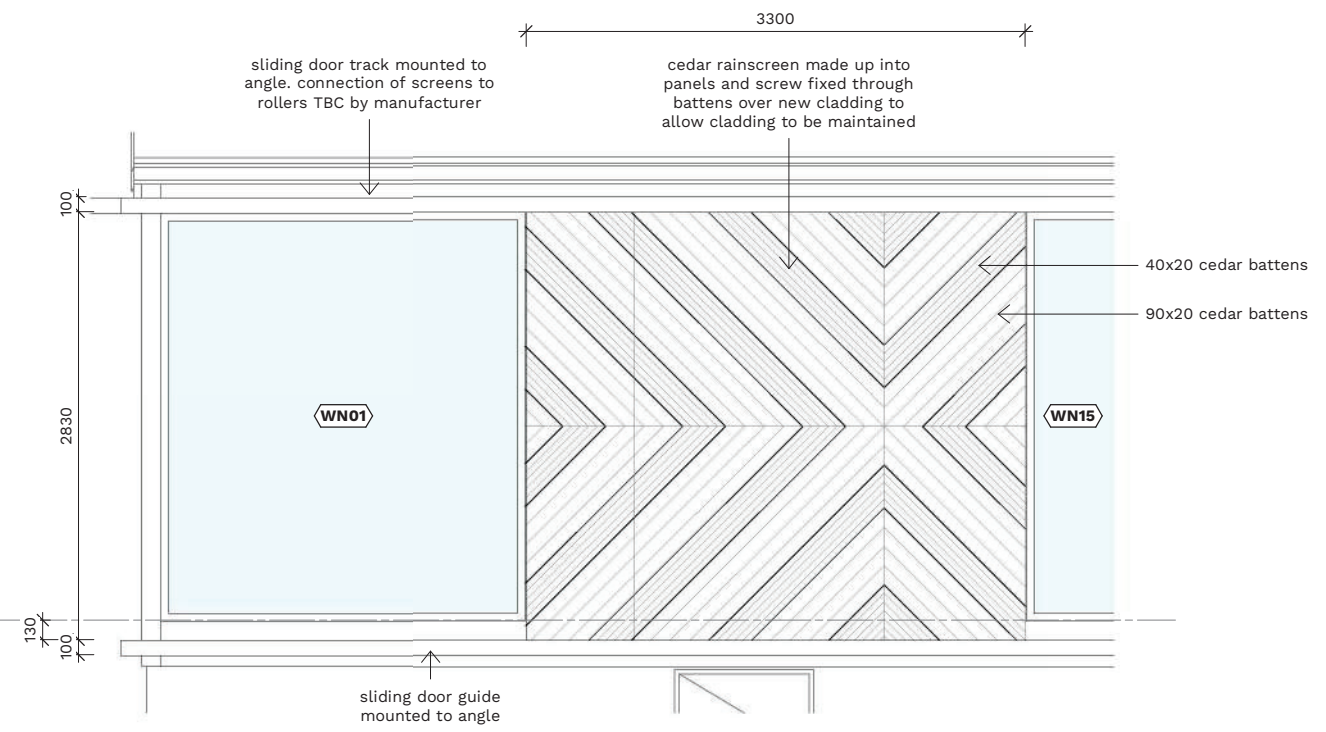

Sliding Screen North Elevation - Screens Off
SCALE @ A3 - 1 : 50

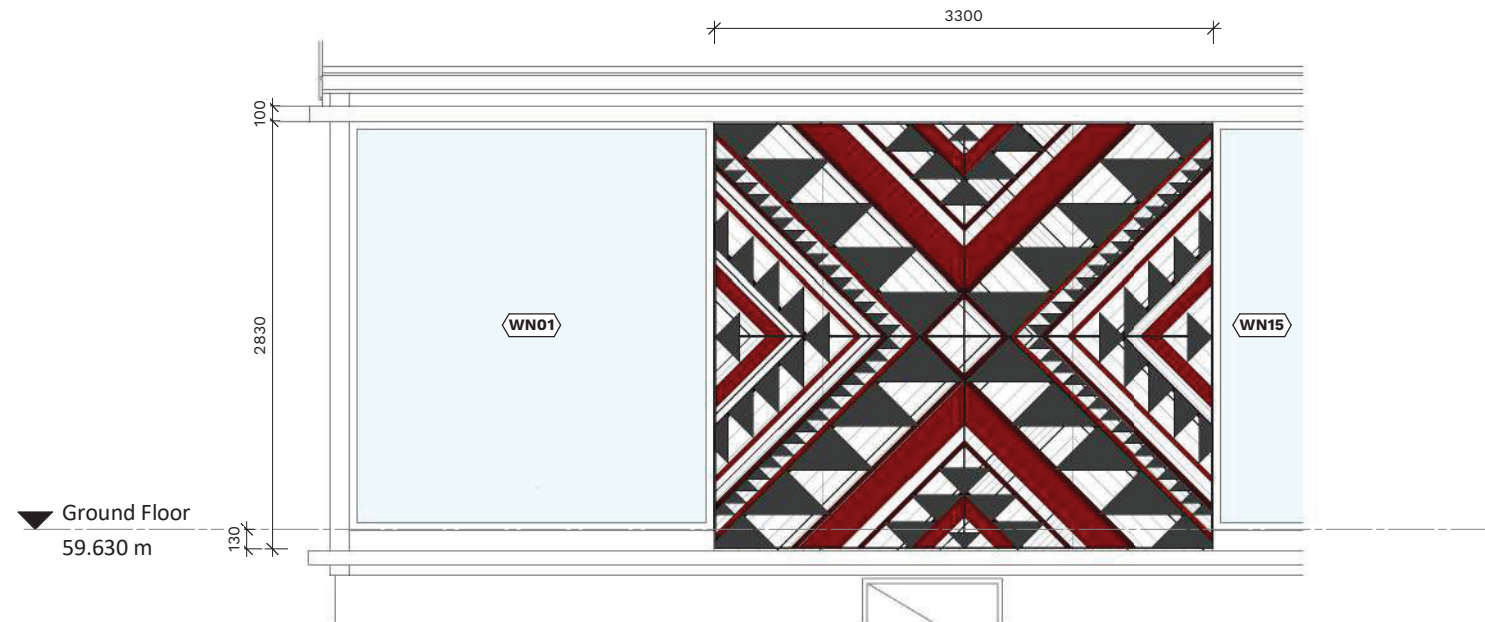

Sliding Screen North Elevation - Open
SCALE @ A3 - 1 : 50

STRATHMORE PARK COMMUNITY CENTRE UPGRADE

108 STRATHMORE AVENUE, STRATHMORE PARK

WELLINGTON CITY COUNCIL

ETCH LTD

WWW.ETCH.NET.NZ

CONTACT@ETCH.NET.NZ

+64 (04) 387 9651

SLIDING SCREENS

TENDER

S13

TD

411


A

etch
PEOPLE. PLACE. ARCHITECTURE


A 02/08/21 Tender Issue

REV DATE DESCRIPTION

0 60mm
ORIGINAL DRAWING SIZE: A3

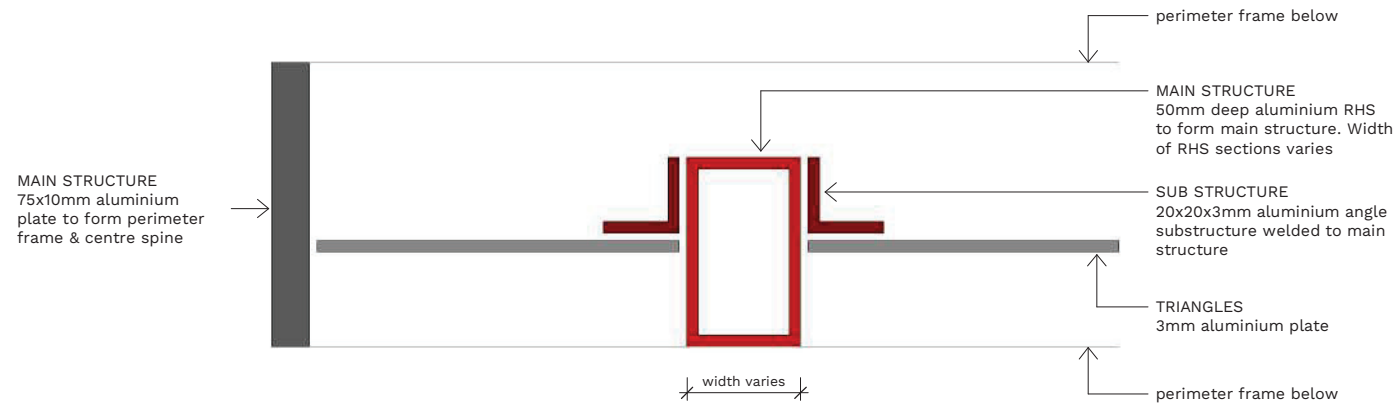


Sliding Screen Detail
SCALE @ A3 - 1 : 2

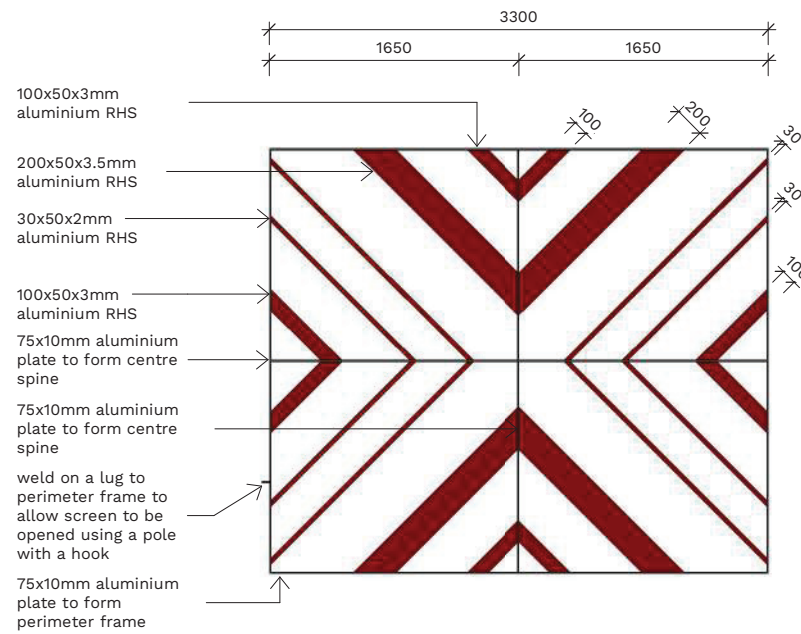


Sliding Screen - Main Structure
SCALE @ A3 - 1 : 50

MAIN STRUCTURAL FRAME TO BE WELDED

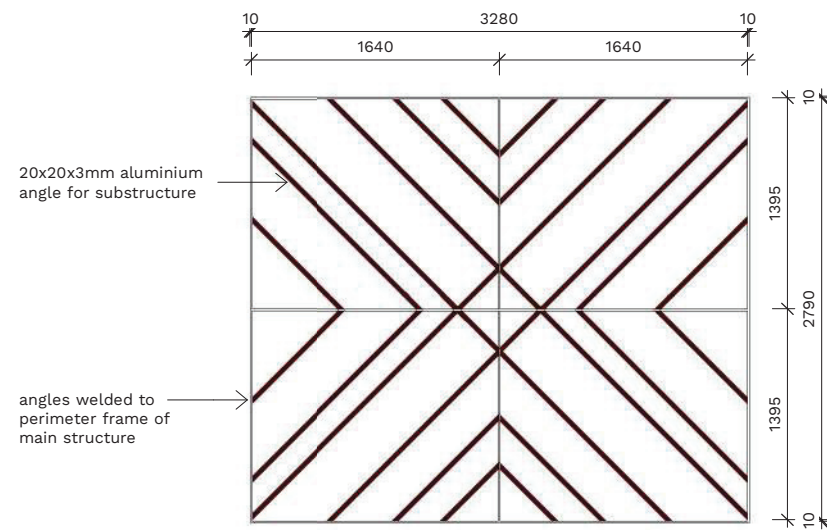


Sliding Screen - Sub Structure
SCALE @ A3 - 1 : 50

SUB STRUCTURE TO BE WELDED TO MAIN STRUCTURE

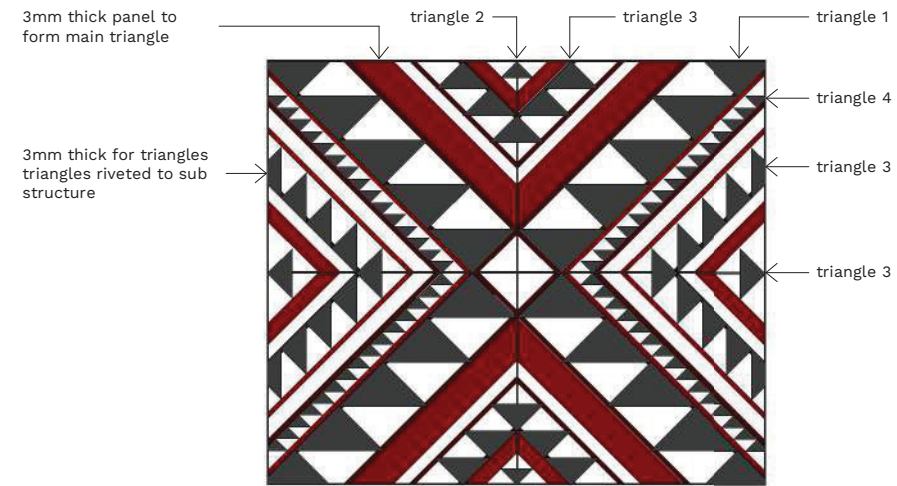

Sliding Screen - Triangles
SCALE @ A3 - 1 : 50

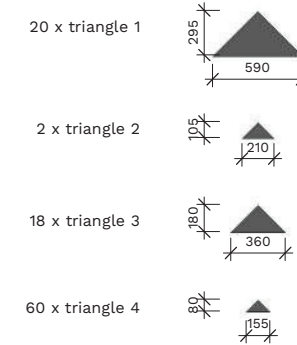

STRATHMORE PARK COMMUNITY CENTRE UPGRADE

108 STRATHMORE AVENUE, STRATHMORE PARK

WELLINGTON CITY COUNCIL

ETCH LTD WWW.ETCH.NET.NZ CONTACT@ETCH.NET.NZ +64 (04) 387 9651

SLIDING SCREENS

TENDER

S13 TD 412 A

etch
PEOPLE. PLACE. ARCHITECTURE

A 02/08/21 Tender Issue

REV DATE DESCRIPTION

0 60mm
ORIGINAL DRAWING SIZE: A3