


PLAN
SCALE 1:250 @ A1 1:500 @ A3

AMENDMENTS		
ISSUE	DATE	REVISION
-	DD-MY-YY	REVISION

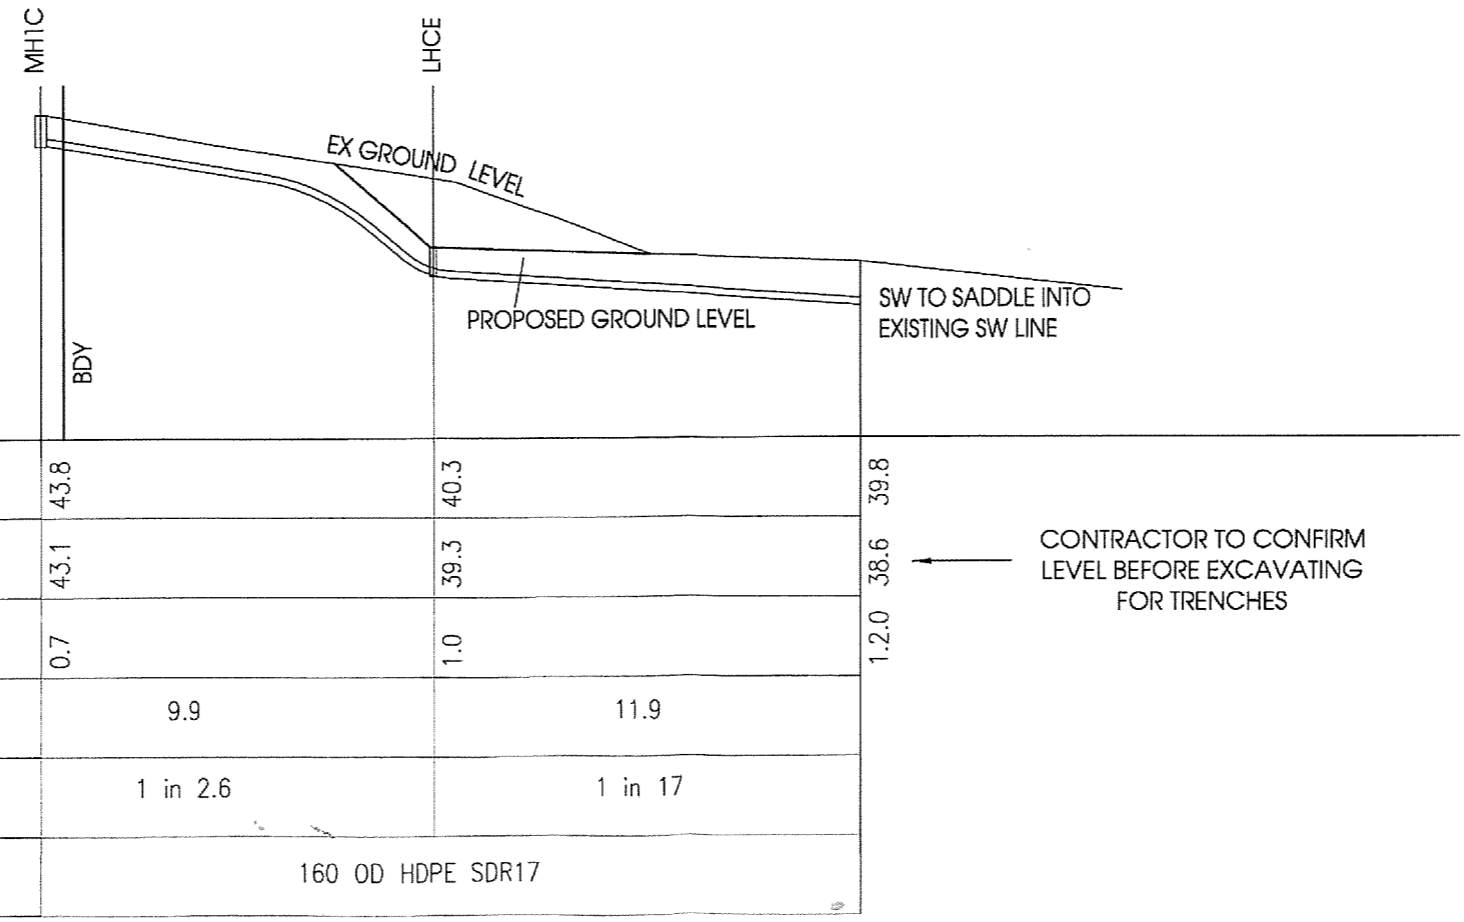

CONTRACTOR TO CONFIRM LEVEL BEFORE EXCAVATING FOR TRENCHES

PROPOSED NEW CONNECTION TO PUBLIC STORMWATER DRAINS TO # 19 MASCOT STREET TAWA

PREPARED FOR CROSLAND FAMILY TRUST

STORMWATER & SAN SEWER DESIGN



4 FRANKMOORE AVE TAIPO
JOHNSONVILLE TEL (07) 378 0240 FAX (07) 378 9241
PO BOX 13 142 HASTINGS TEL (06) 878 0007 FAX (06) 878 4000
WELLINGTON 6440
NEW ZEALAND MASTERTON TEL (06) 377 1122 FAX (06) 377 0956
tel@cardno.co.nz TEL +64-4-478 0342 CHRISTCHURCH TEL (03) 366 5426 FAX (03) 379 5227
FAX +64-4-478 9416

FIELDWORK		
DESIGNED	B EVANS	SEPT 2009
DRAWN	MLS	SEPT 2009
APPROVED		

H:\W06426\1\Cad\W06426 CU 03.dwg

SCALE AS SHOWN

PROJECT/DRAWING No.	REVISION
(A1 original)	
W06426	CU 03

STORMWATER LONG SECTION
SCALE 1:100 @ A1 1:200 @ A3
NOTE
SANSEWER LONG SECTION IS SIMILAR