
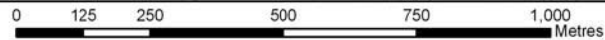


Legend

- Display Windows Required
- Verandahs Required
- Verandahs and Display Windows Required
- Heritage Overrides Display Window & Verandah Requirement

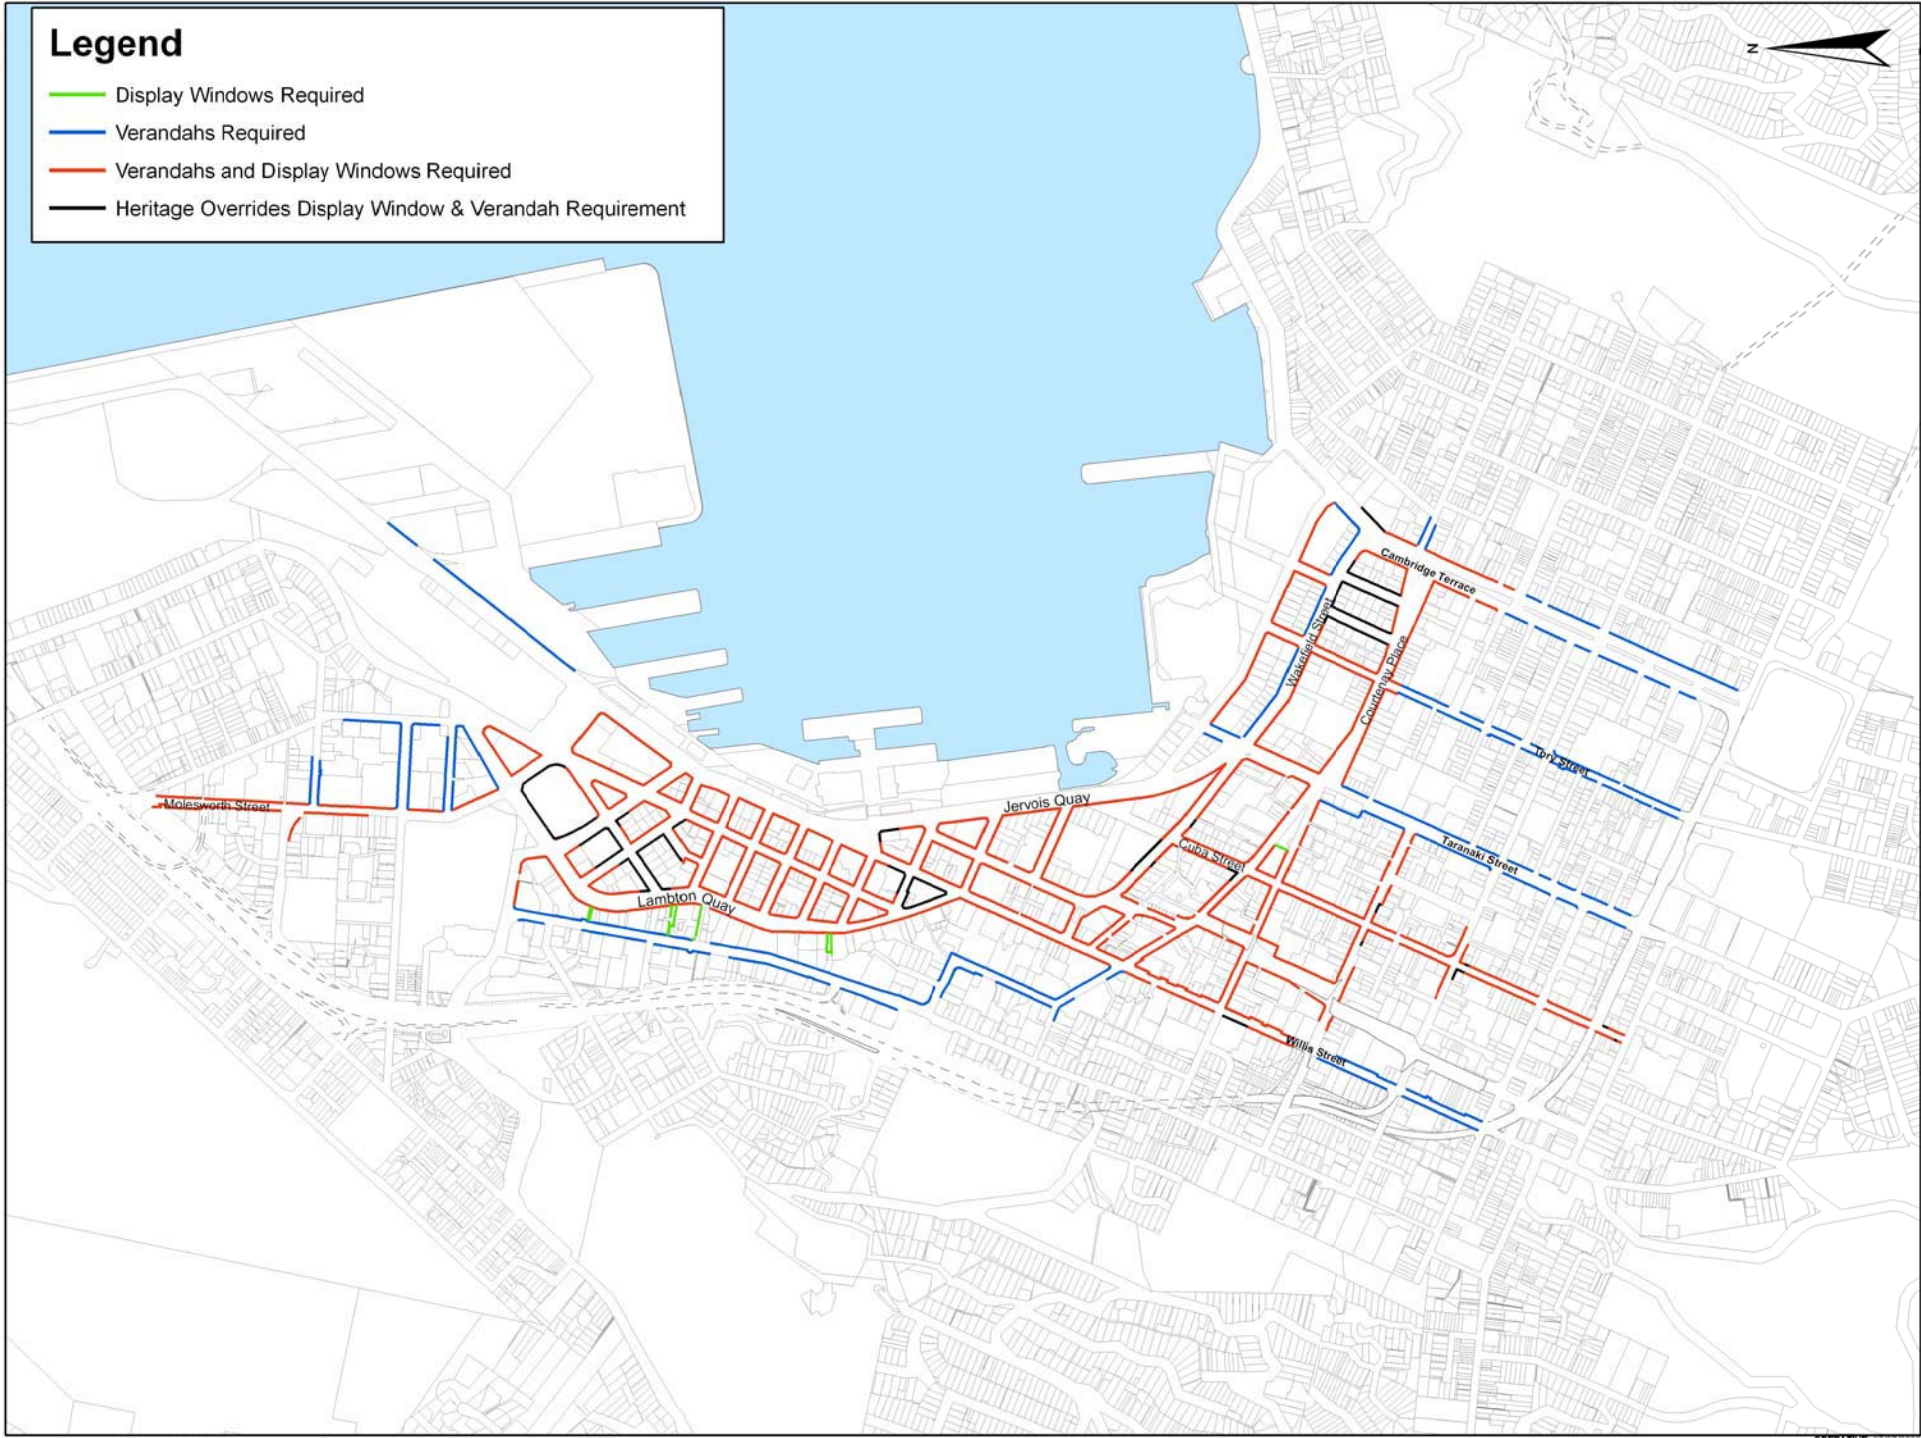

PROPOSED VERANDAH AND DISPLAY WINDOW REQUIREMENTS