



CONTRACTOR TO VERIFY DIMENSIONS ON SITE BEFORE CONSTRUCTION



Gate, fence
and rubbish bin

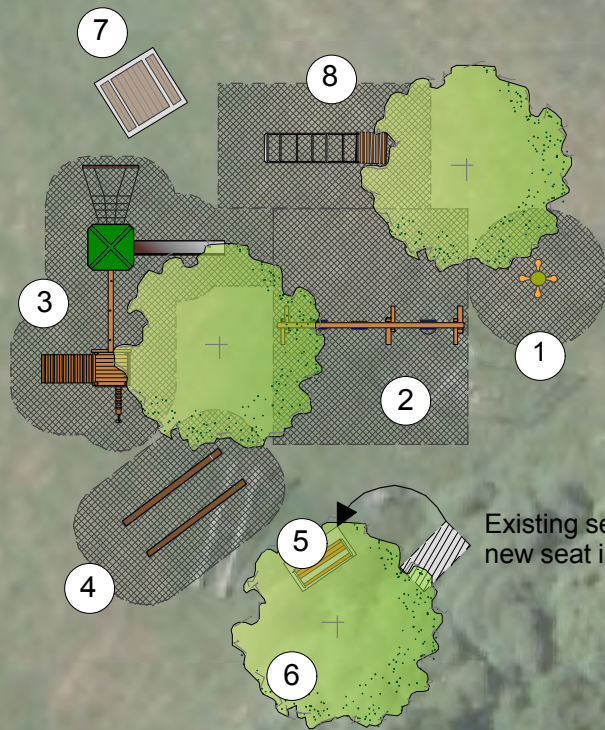


- ① Spinning carousel with seats
- ② Double swings - 2 older child, 1 toddler
- ③ Small tower / climbing / slide
- ④ See-saw - double
- ⑤ New seat
- ⑥ Deciduous native trees for shade "Plagianthus regius" (3)
- ⑦ Picnic table
- ⑧ Monkey bars
- ⑨ New entrance gate / Park sign / fence / rubbish bin

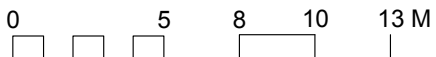

NOTE: PLANS ARE INDICATIVE AND ARE BUDGET DEPENDANT,
SOME CHANGE MAY OCCUR DURING CONSTRUCTION

Absolutely Positively
Wellington City Council
Me Heke Ki Pōneke

ISSUE	DATE	REVISION	PROJECT #
PROJECT	Brasnose Place, Tawa		16/0064
CLIENT	Parks Sports & Recreation	DATE # 22-11-16 SCALE @ A3 1:250	DWG # B337-01
DWG	Play Upgrade - Overview	DRAWN C Gordon CHKD D Halliday	REVISION
Wellington City Council - Parks Sports & Recreation - Landscape Architects			

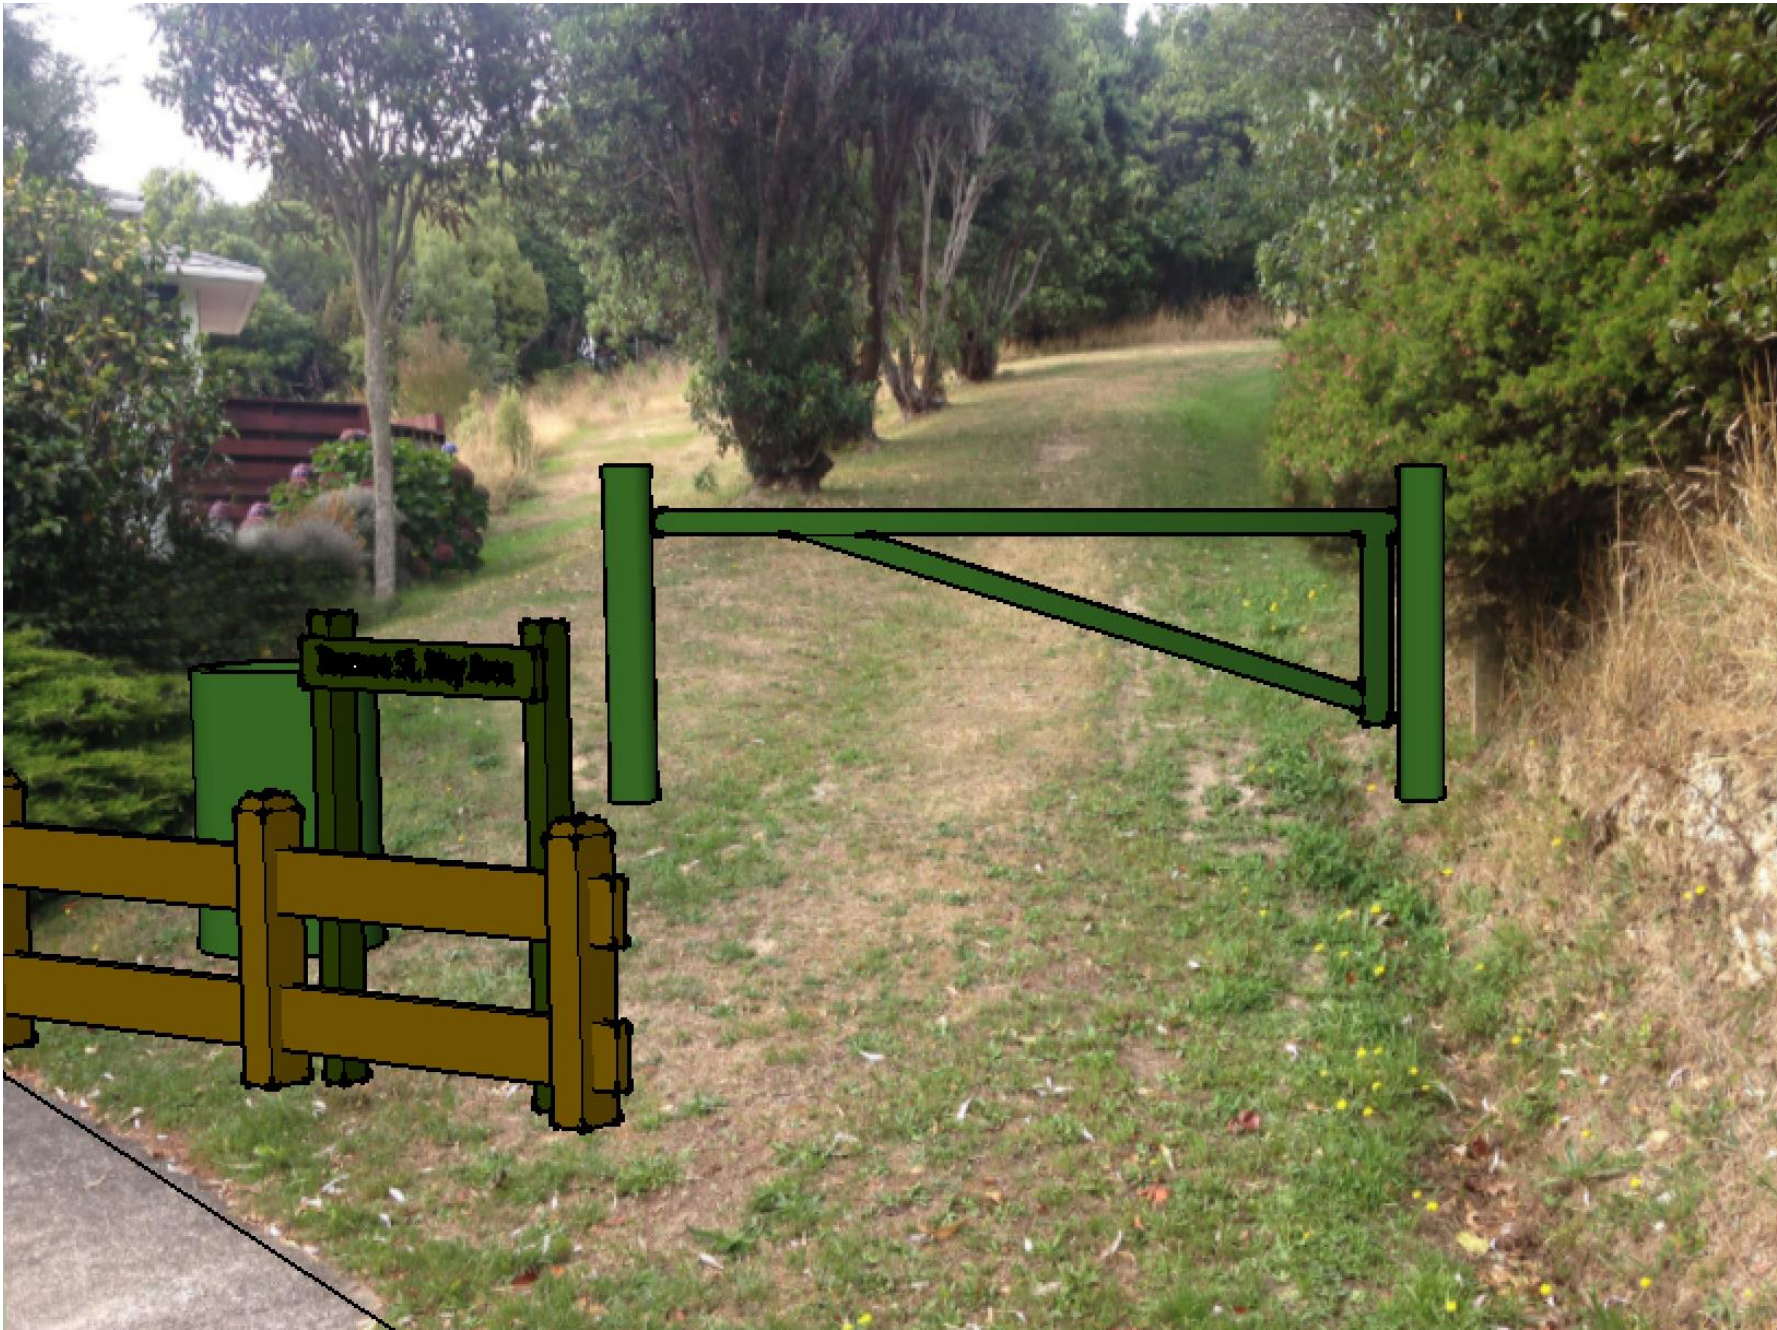

Entrance - Brasnose Street Play Area

Absolutely Positively
Wellington City Council
Me Heke Ki Pōneke

ISSUE	DATE	REVISION	PROJECT #
PROJECT	Brasnose Street, Tawa		16/0064
CLIENT	Parks Sports & Recreation	DATE # 26-7-16 SCALE @ A3 NTS	DWG # B337-02
DWG	Play Upgrade - Entrance Area	DRAWN C Gordon CHKD D Halliday	REVISION

Wellington City Council - Parks Sports & Recreation - Landscape Architects