



Wellington City Council
12th of November 2021

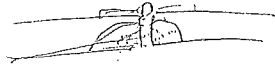

8020
 770 1554 180 1354 120 620 2220

313
 1450 30 1550

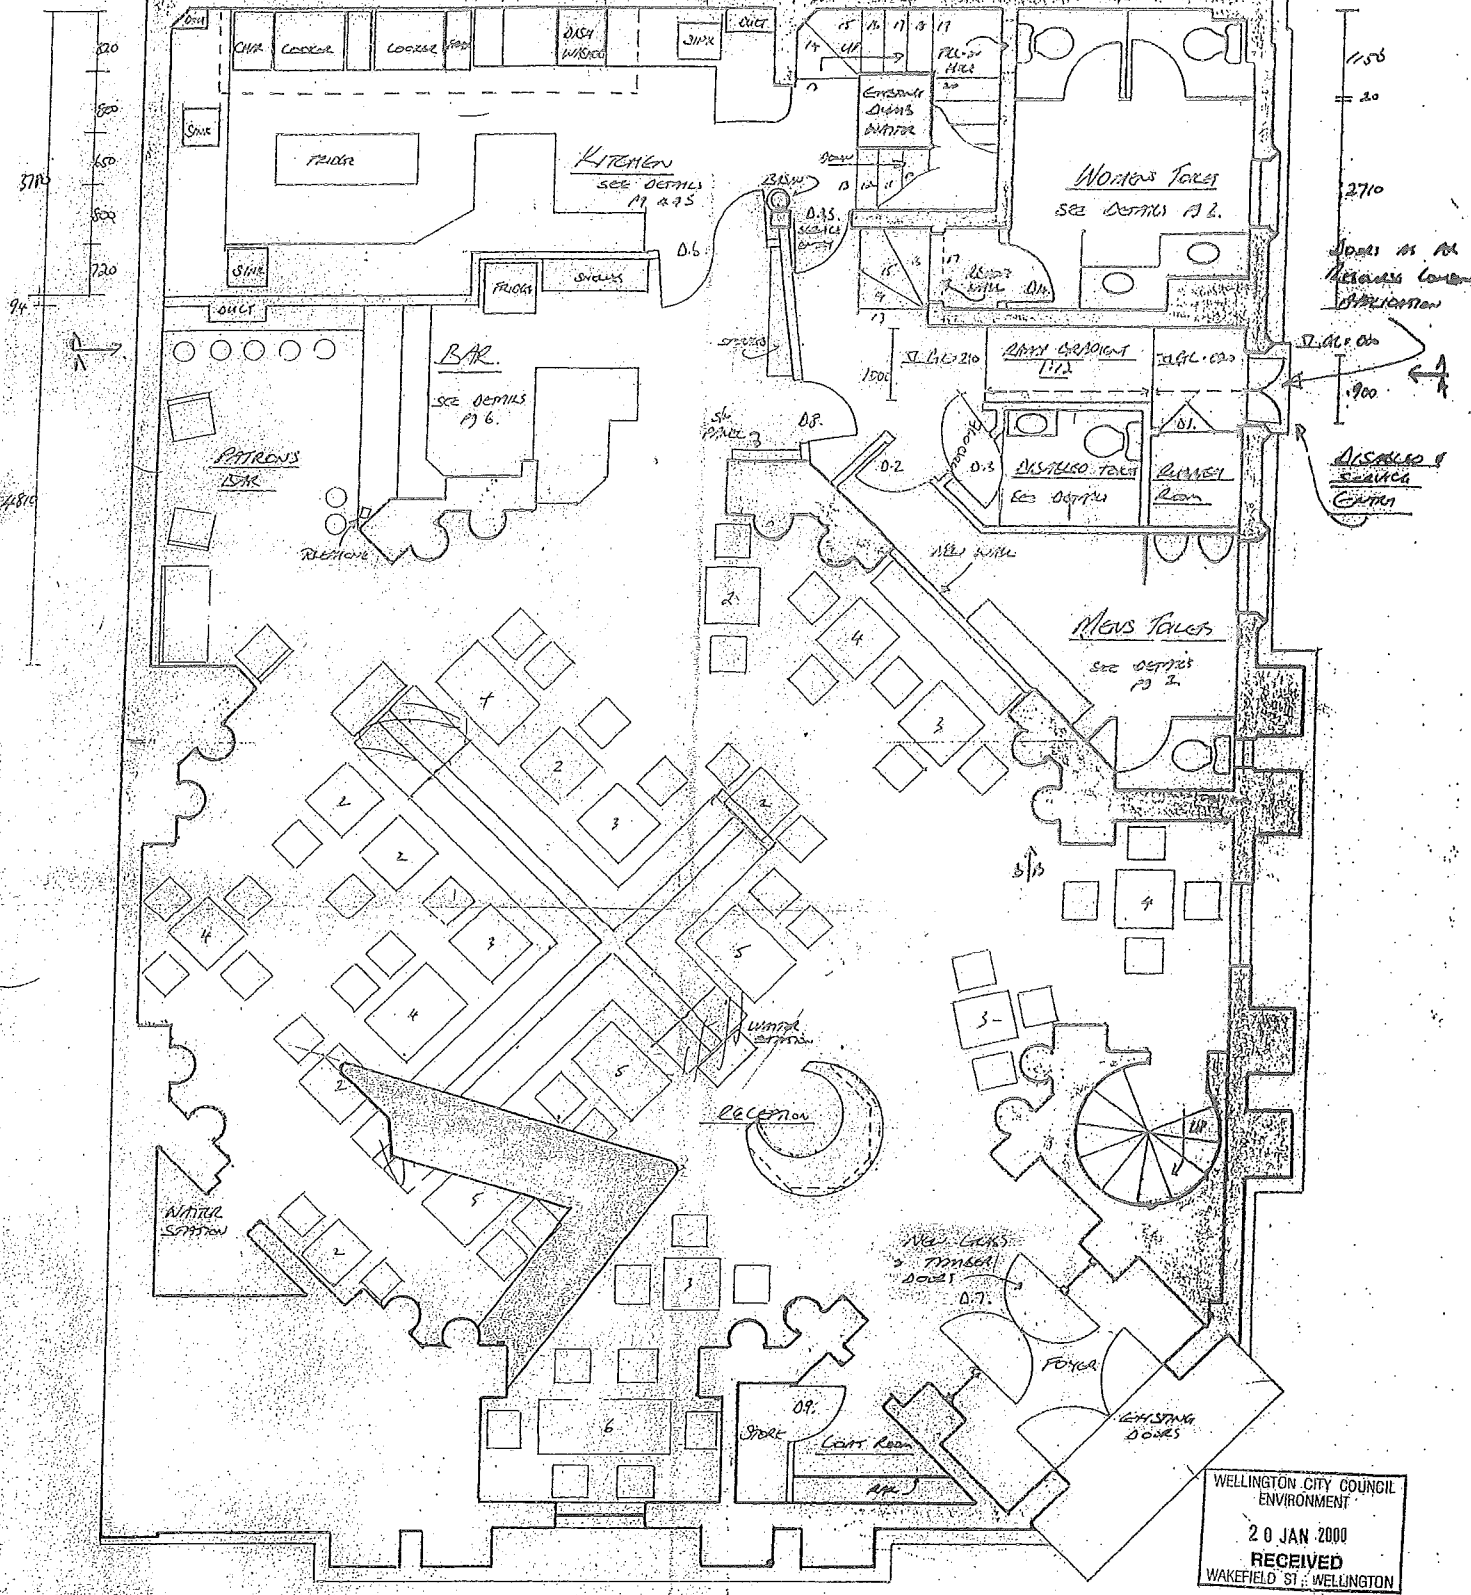

Wellington City Council
 16th of November 2021

Main Floor Plan
 1:50


WELLINGTON CITY COUNCIL
 ENVIRONMENT
 20 JAN 2000
 RECEIVED
 WAKEFIELD ST. WELLINGTON

page 1 of 6

Sheet 96 ©

TRACE MURDOCH
 DESIGNER - MAKER
 Ph/Fax 04-473 6488
 Mobile 021 683 609

RESTAURANT

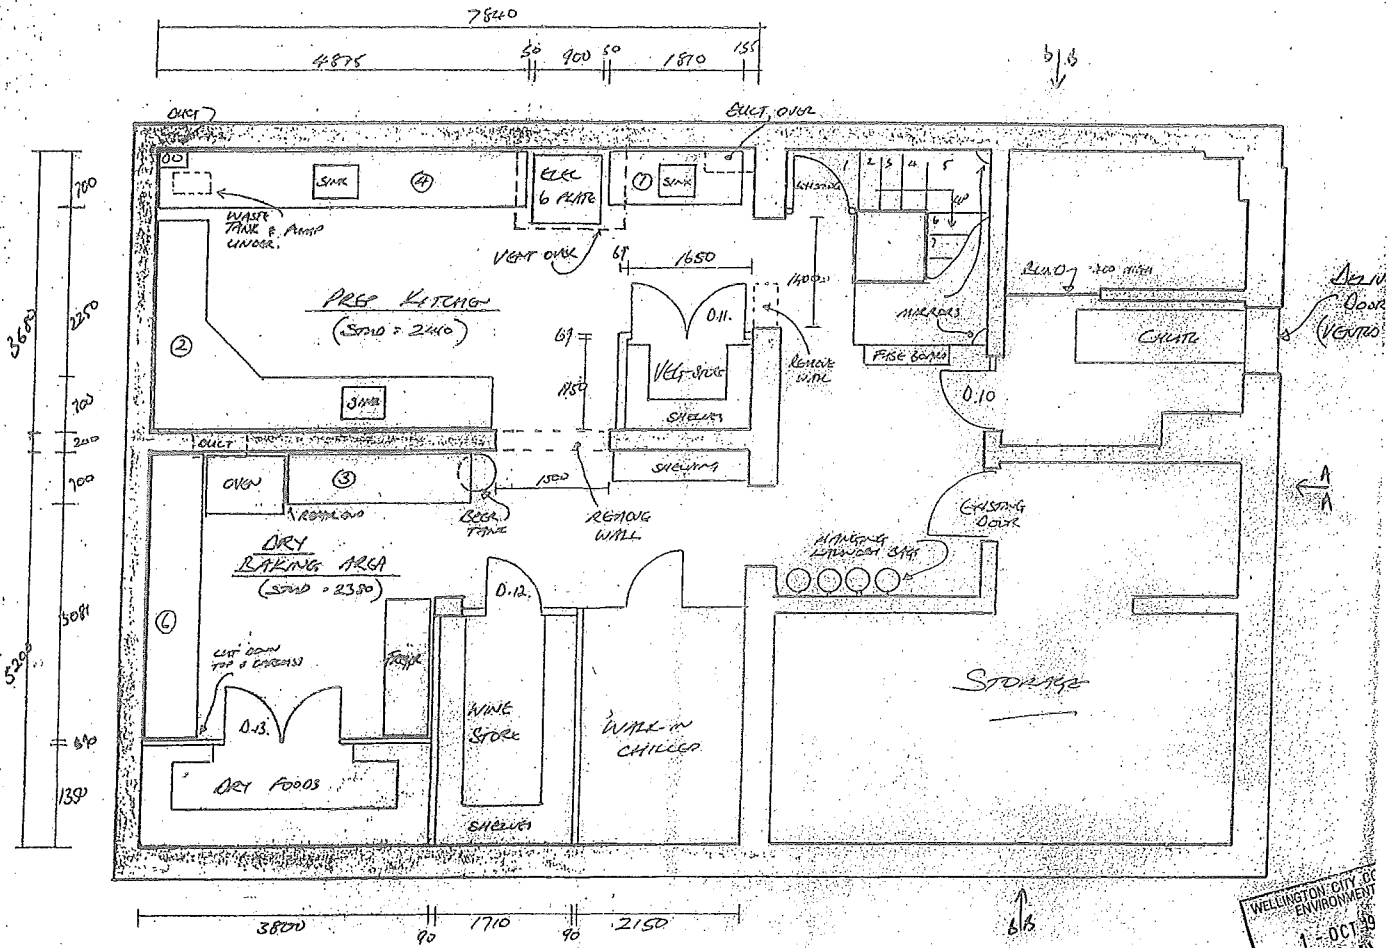


BASMENT FLOOR PLAN
1:50

WELLINGTON CITY OF ENVIRONMENT
1 - OCT 20
RECEIVED
WELLINGTON CITY ENVIRONMENT
1 - OCT 20
PA

MUST BE KEPT ON SITE OF PROPOSED WORK.

These plans must be read in conjunction with the consent addenda.

Wellington City Council
16th of November 2021

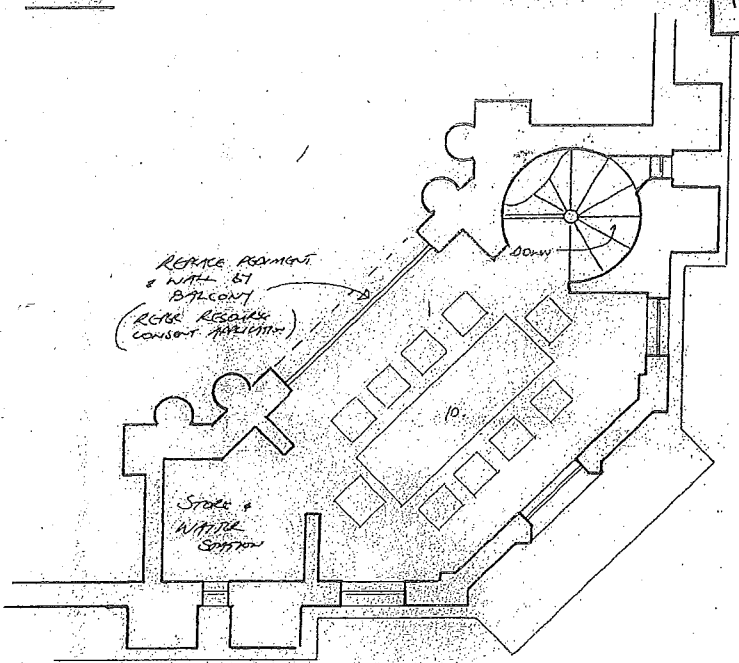

MEZZANINE FLOOR PLAN
1:50

LOGAN - BROWN

PROPOSED FLOOR PLAN
CUBA/VIVIAN S
WELLINGTON.