


FLOOR PLAN

FLORIDITAS RESTAURANT
161 CUBA STREET
TE ARO
WELLINGTON

CUBA STREET

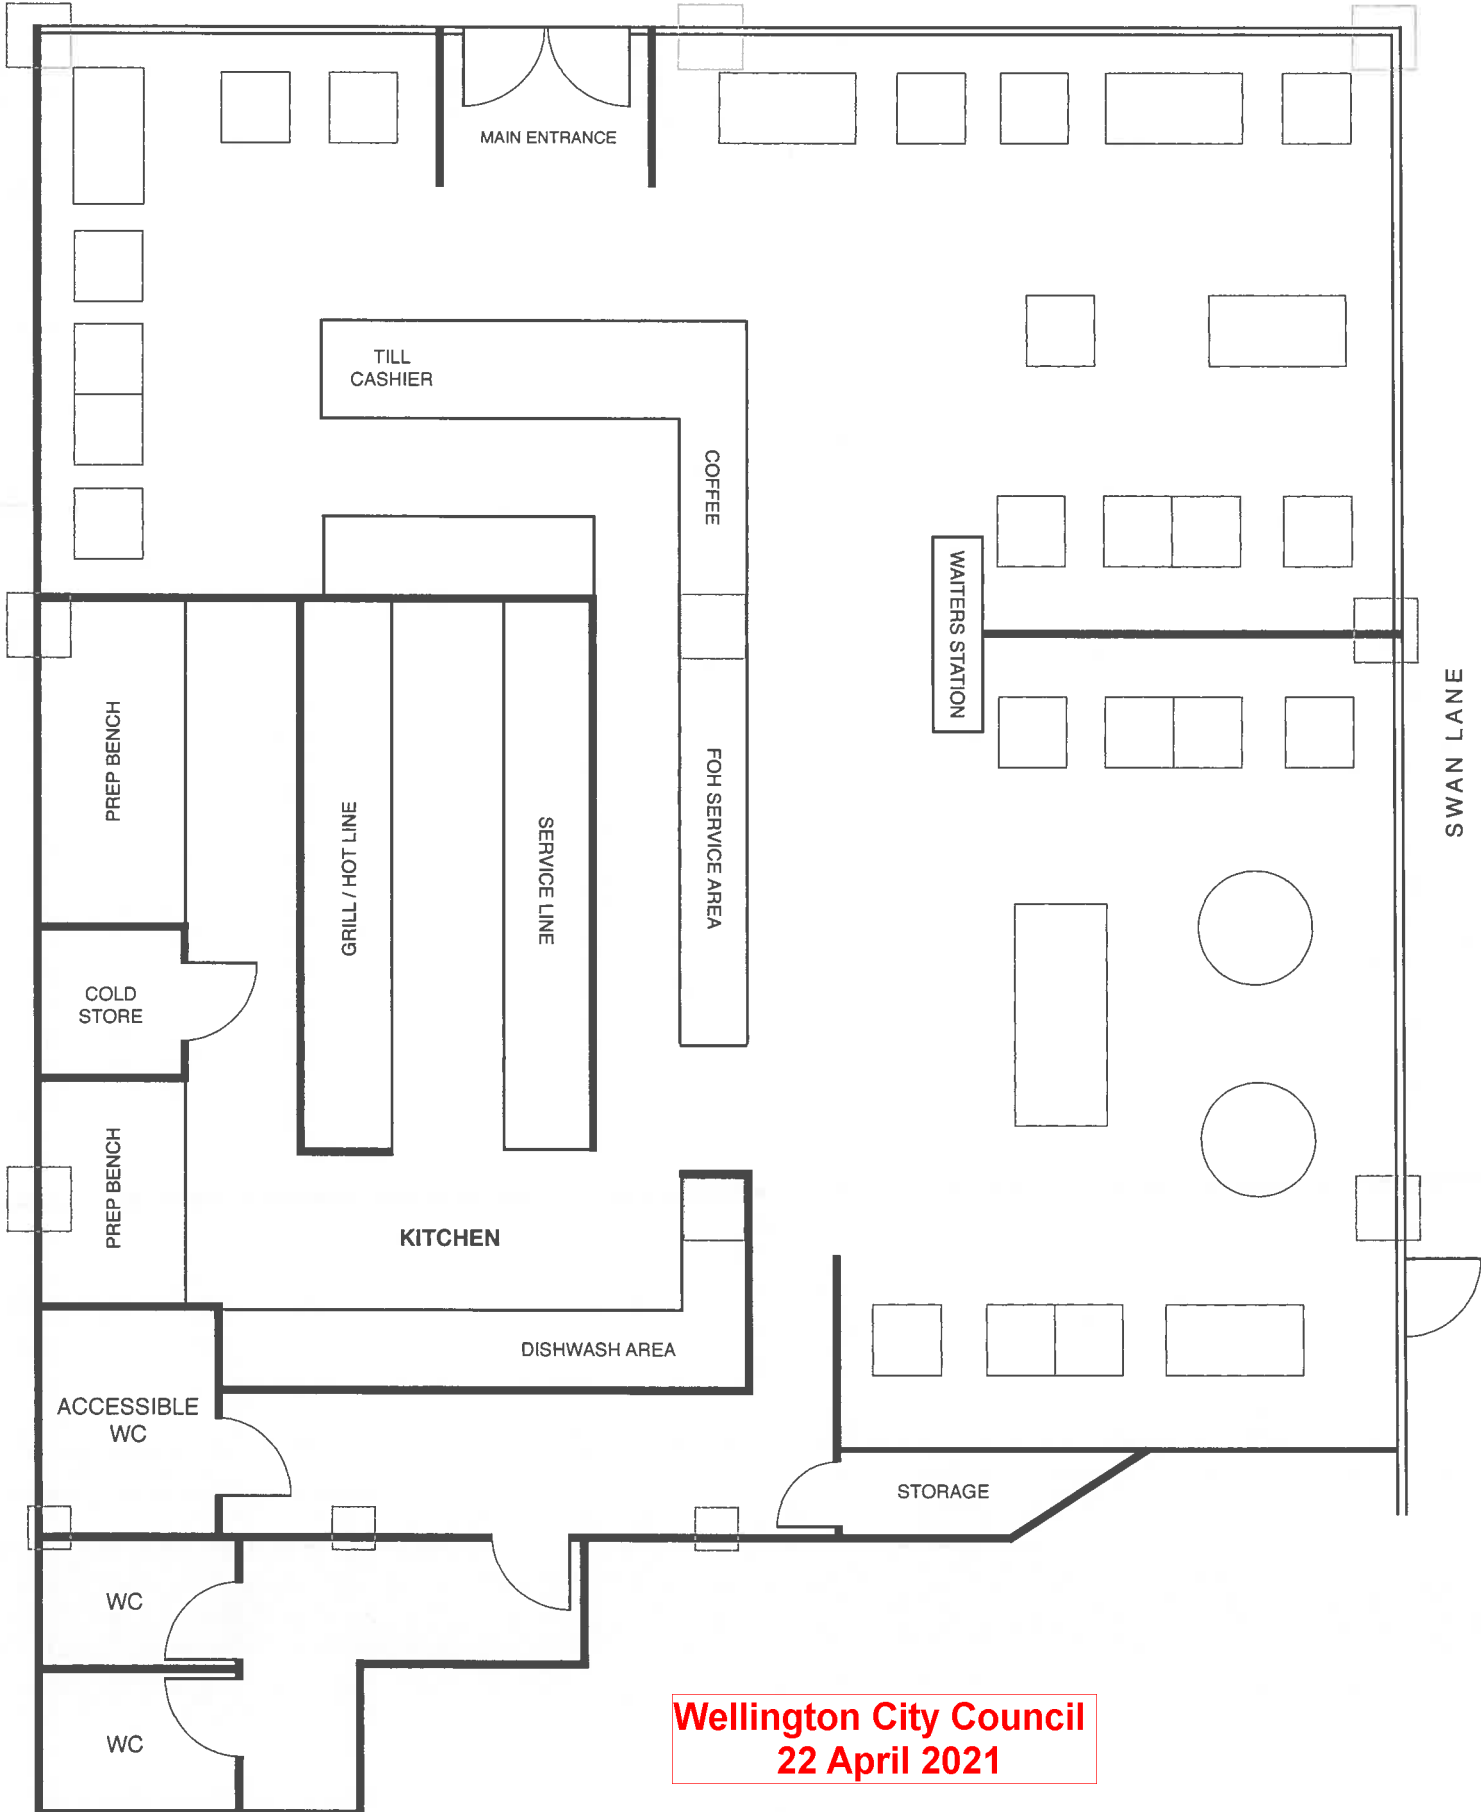

Wellington City Council
22 April 2021