

WCC 16/11/21

AMENDED
#1 PLANS

- Replaced Floor finish
Linoleum Heavy Duty Polyflor
wrapped 150 up as wall skirting
- Fridge
- Bar Sink
To be strapped to inside of bar wall
and connect into existing plumbing
- Proposed location of new bar
- Ice machine
To connect into existing plumbing
- Dish Washer
To be strapped to inside of bar wall
and connect into existing plumbing
- Bulkhead housing existing
plumbing and electricals
- Bar
1100 high bar top
with timber wall below



PLEASE DOCUMENTS MUST BE
LEFT ON SITE AND READ IN
CONJUNCTION WITH THE
CONSISTENT ADDENDA.

WELLINGTON CITY COUNCIL
BCLS
08 NOV 2005
RECEIVED
WAKEFIELD ST., WELLINGTON

WELLINGTON CITY COUNCIL
SERVICE REQUEST No.

133845 #

APPROVED BUILDING
CONSENT DOCUMENTS

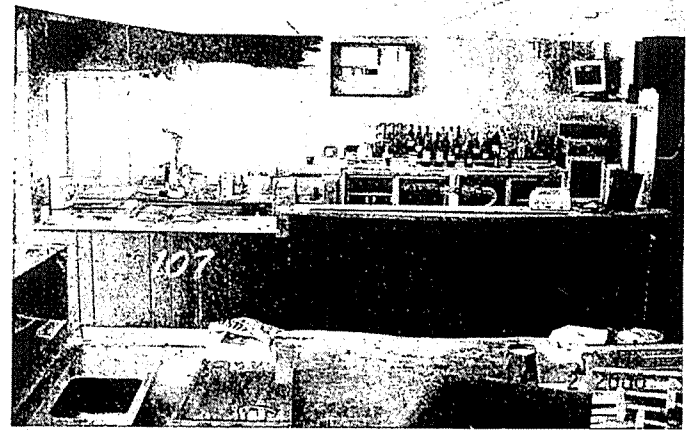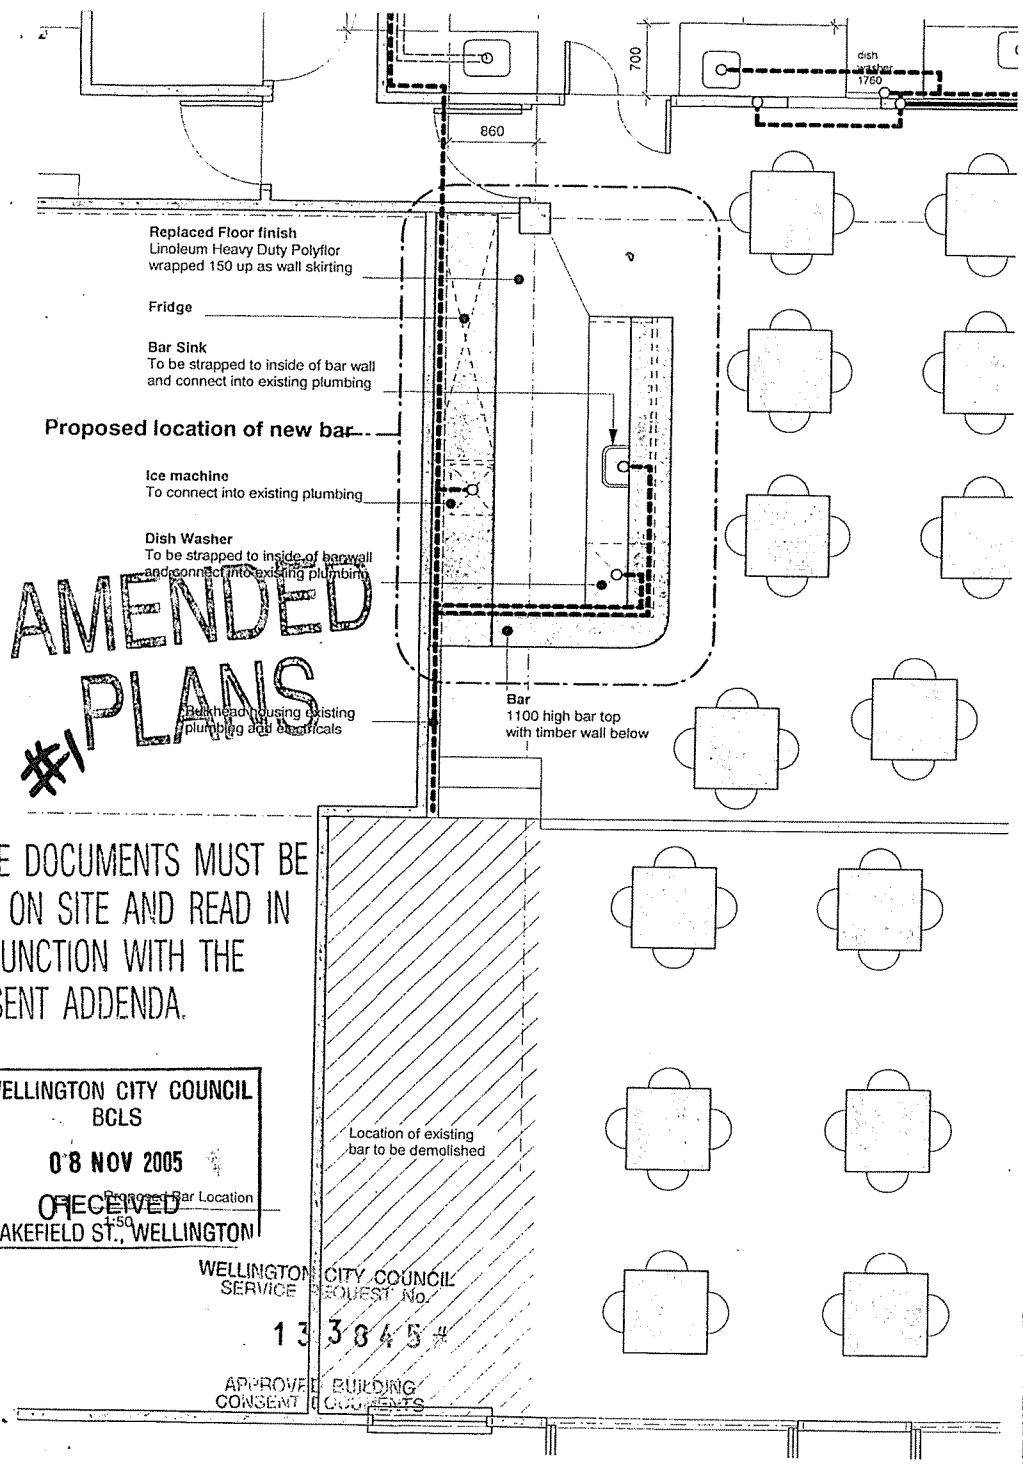


02 Existing bar
units

WELLINGTON CITY COUNCIL
PUBLIC HEALTH
17 NOV 2015
RECEIVED
WAKEFIELD ST., WELLINGTON

0511 Proposed Bar Plan Scale 1:50 030805

Siem Reap Relocation Project

mmarchitecture ltd
a.n.z.l.a | po box 9700 marion square wgtm | 04 977 1417

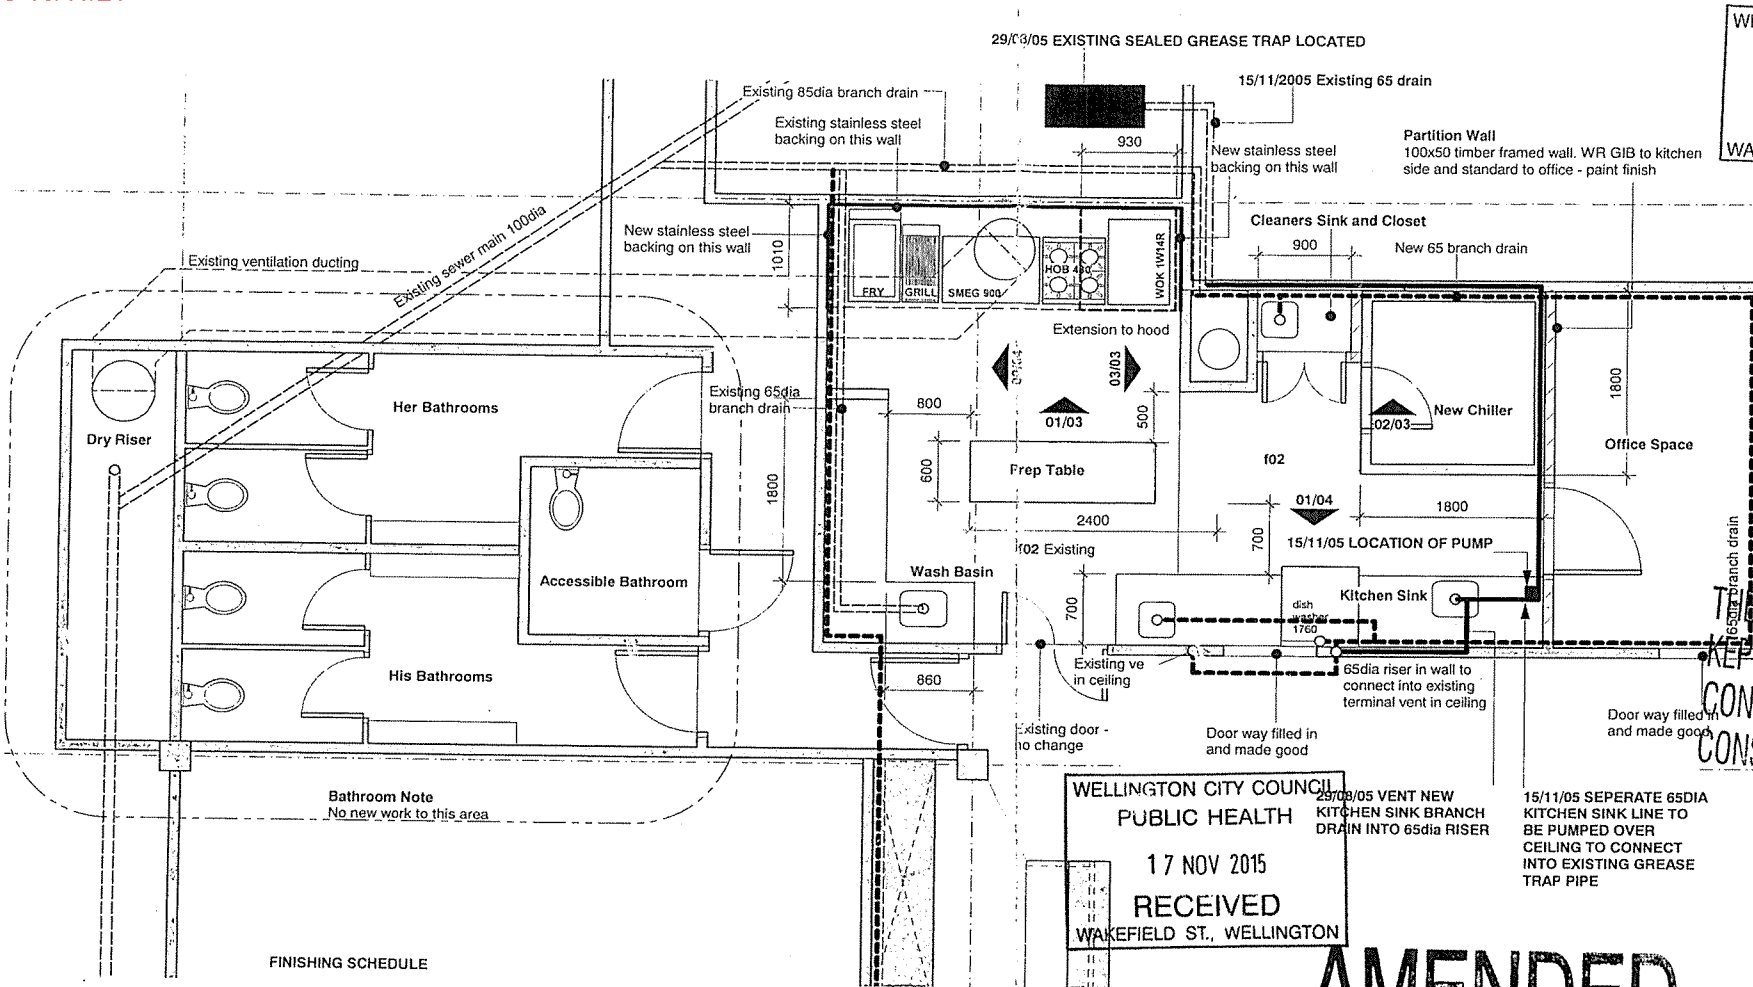

WELLINGTON CITY COUNCIL
BCLS
21 NOV 2005
RECEIVED
WAKEFIELD ST. WELLINGTON

WELLINGTON CITY COUNCIL
SERVICE PROJECT No.
133845
APPROVED BUILDING
CONSENT DOCUMENTS

THESE DOCUMENTS MUST BE
KEPT ON SITE AND READ IN
CONJUNCTION WITH THE
CONSENT ADDENDA.

Bathroom Note
No new work to this area

FINISHING SCHEDULE

- 101 All walls lined with white seretone w/ plastic beading
- 102 Floor finish Linoleum Heavy Duty Polyflor wrapped 150 up as wall skirting
- 103 Stainless Steel wall coverings - polished finish
- 104 WR GIB board wall w/ 2 coat semi-gloss enamel paint finish - 20% blackwhite colour or as specced
- 106 100x50 timber framed wall w/ 9mm GIB stopped and painted - 2 coat acrylic

WELLINGTON CITY COUNCIL
PUBLIC HEALTH
17 NOV 2015
RECEIVED
WAKEFIELD ST., WELLINGTON

01 Proposed Kitchen Plan
1:50

AMENDED PLANS #2

Wellington City Council 23rd of November 2021

licenced area plans received via email
23/11/2021

