



- Supervised
- Un Supervised
- Staff only Areas

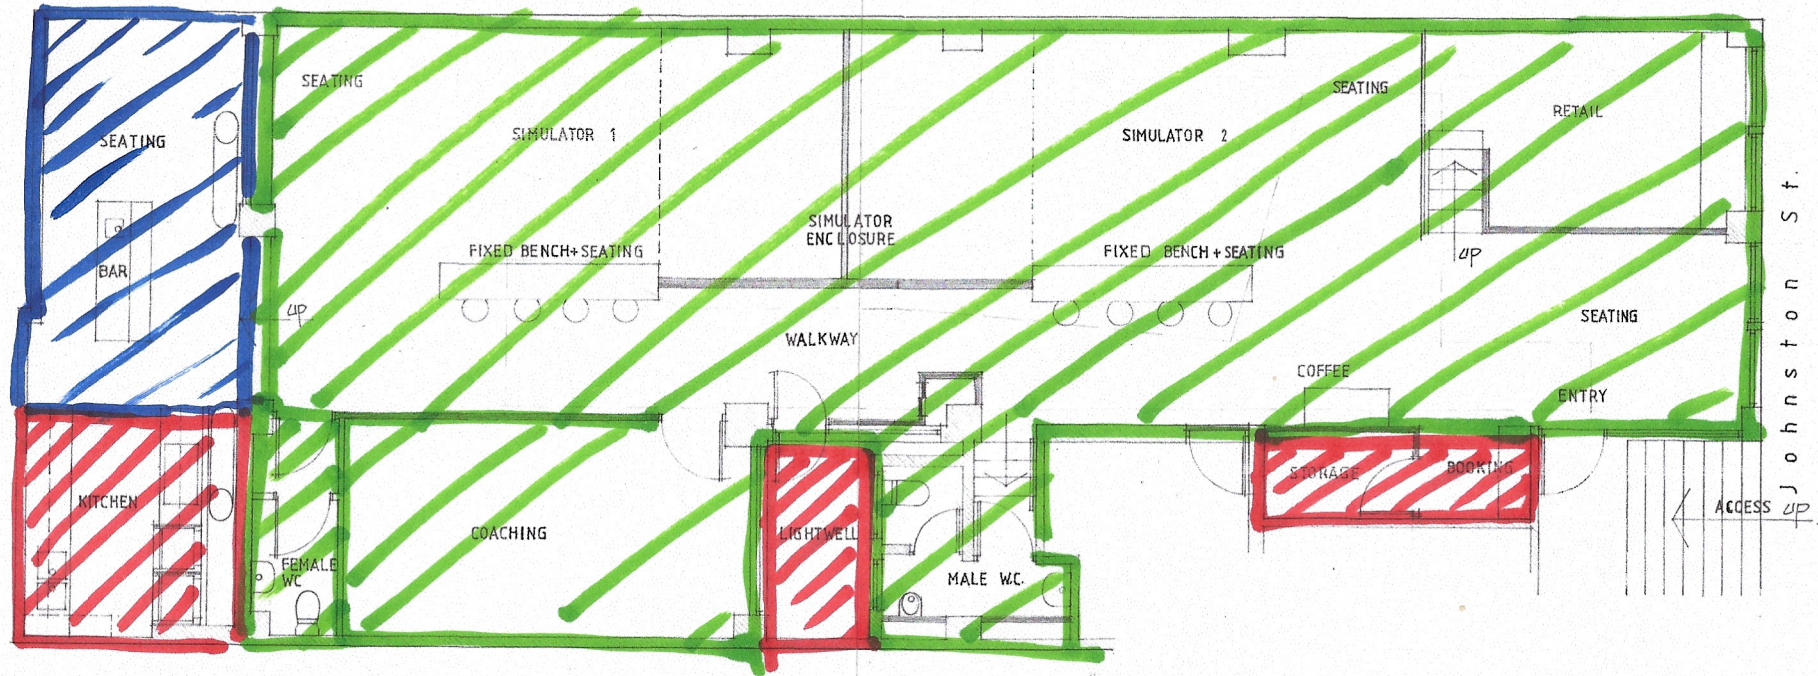

11 JOHNSTON ST.  
 FLOOR PLAN 1:50  
 1 0 1 2 3 4 5

Proposed Designation

**Wellington City Council Received:  
 10/11/2022**

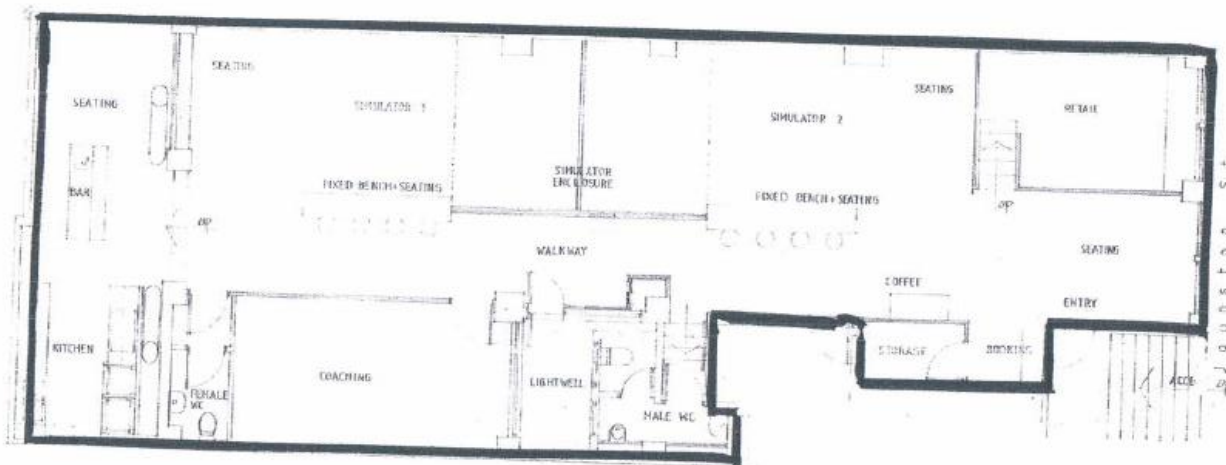


Area to be licensed is outlined in black

11 JOHNSTON ST.  
FLOOR PLAN 1:50  
7 6 5 4 3 2 1 2 3 4 5


Currently Licensed Floor Plan

**Wellington City Council Received:  
10/11/2022**

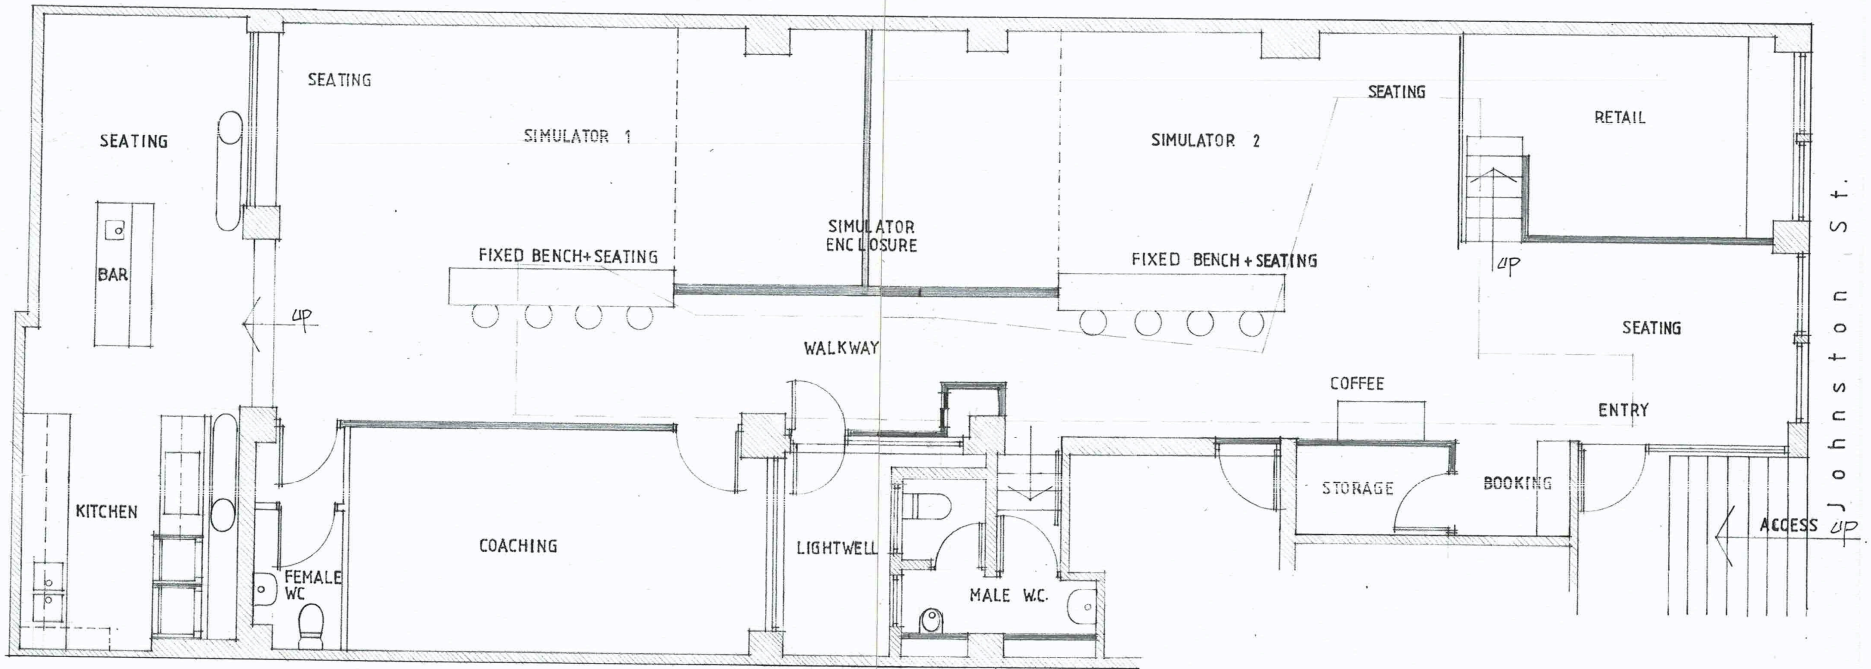

11 JOHNSTON ST.

FLOOR PLAN 1:50

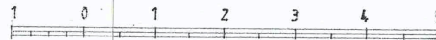

**Wellington City Council Received:  
8/11/2022**