


PROJECT

SATAU MALASIA 255B CUBA ST.
CUBA STREET. WELLINGTON.
MAIN ENTRANCE

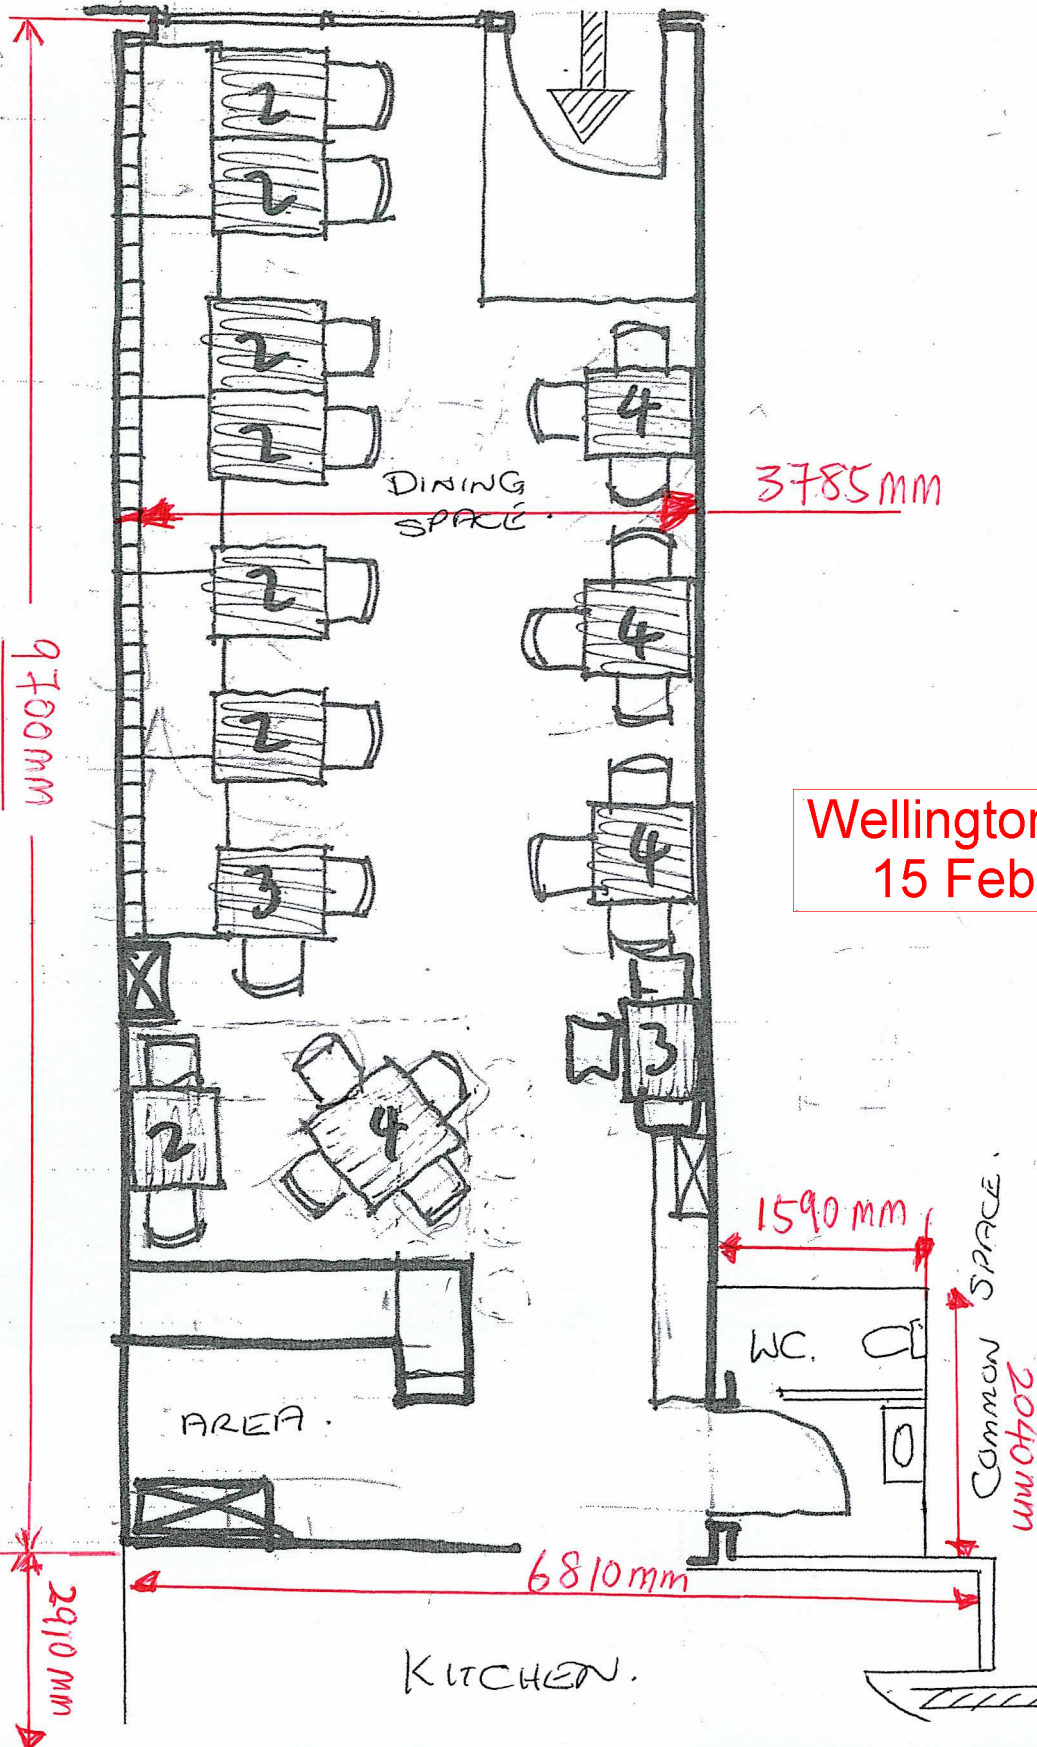

Wellington City Council
15 February 2022