
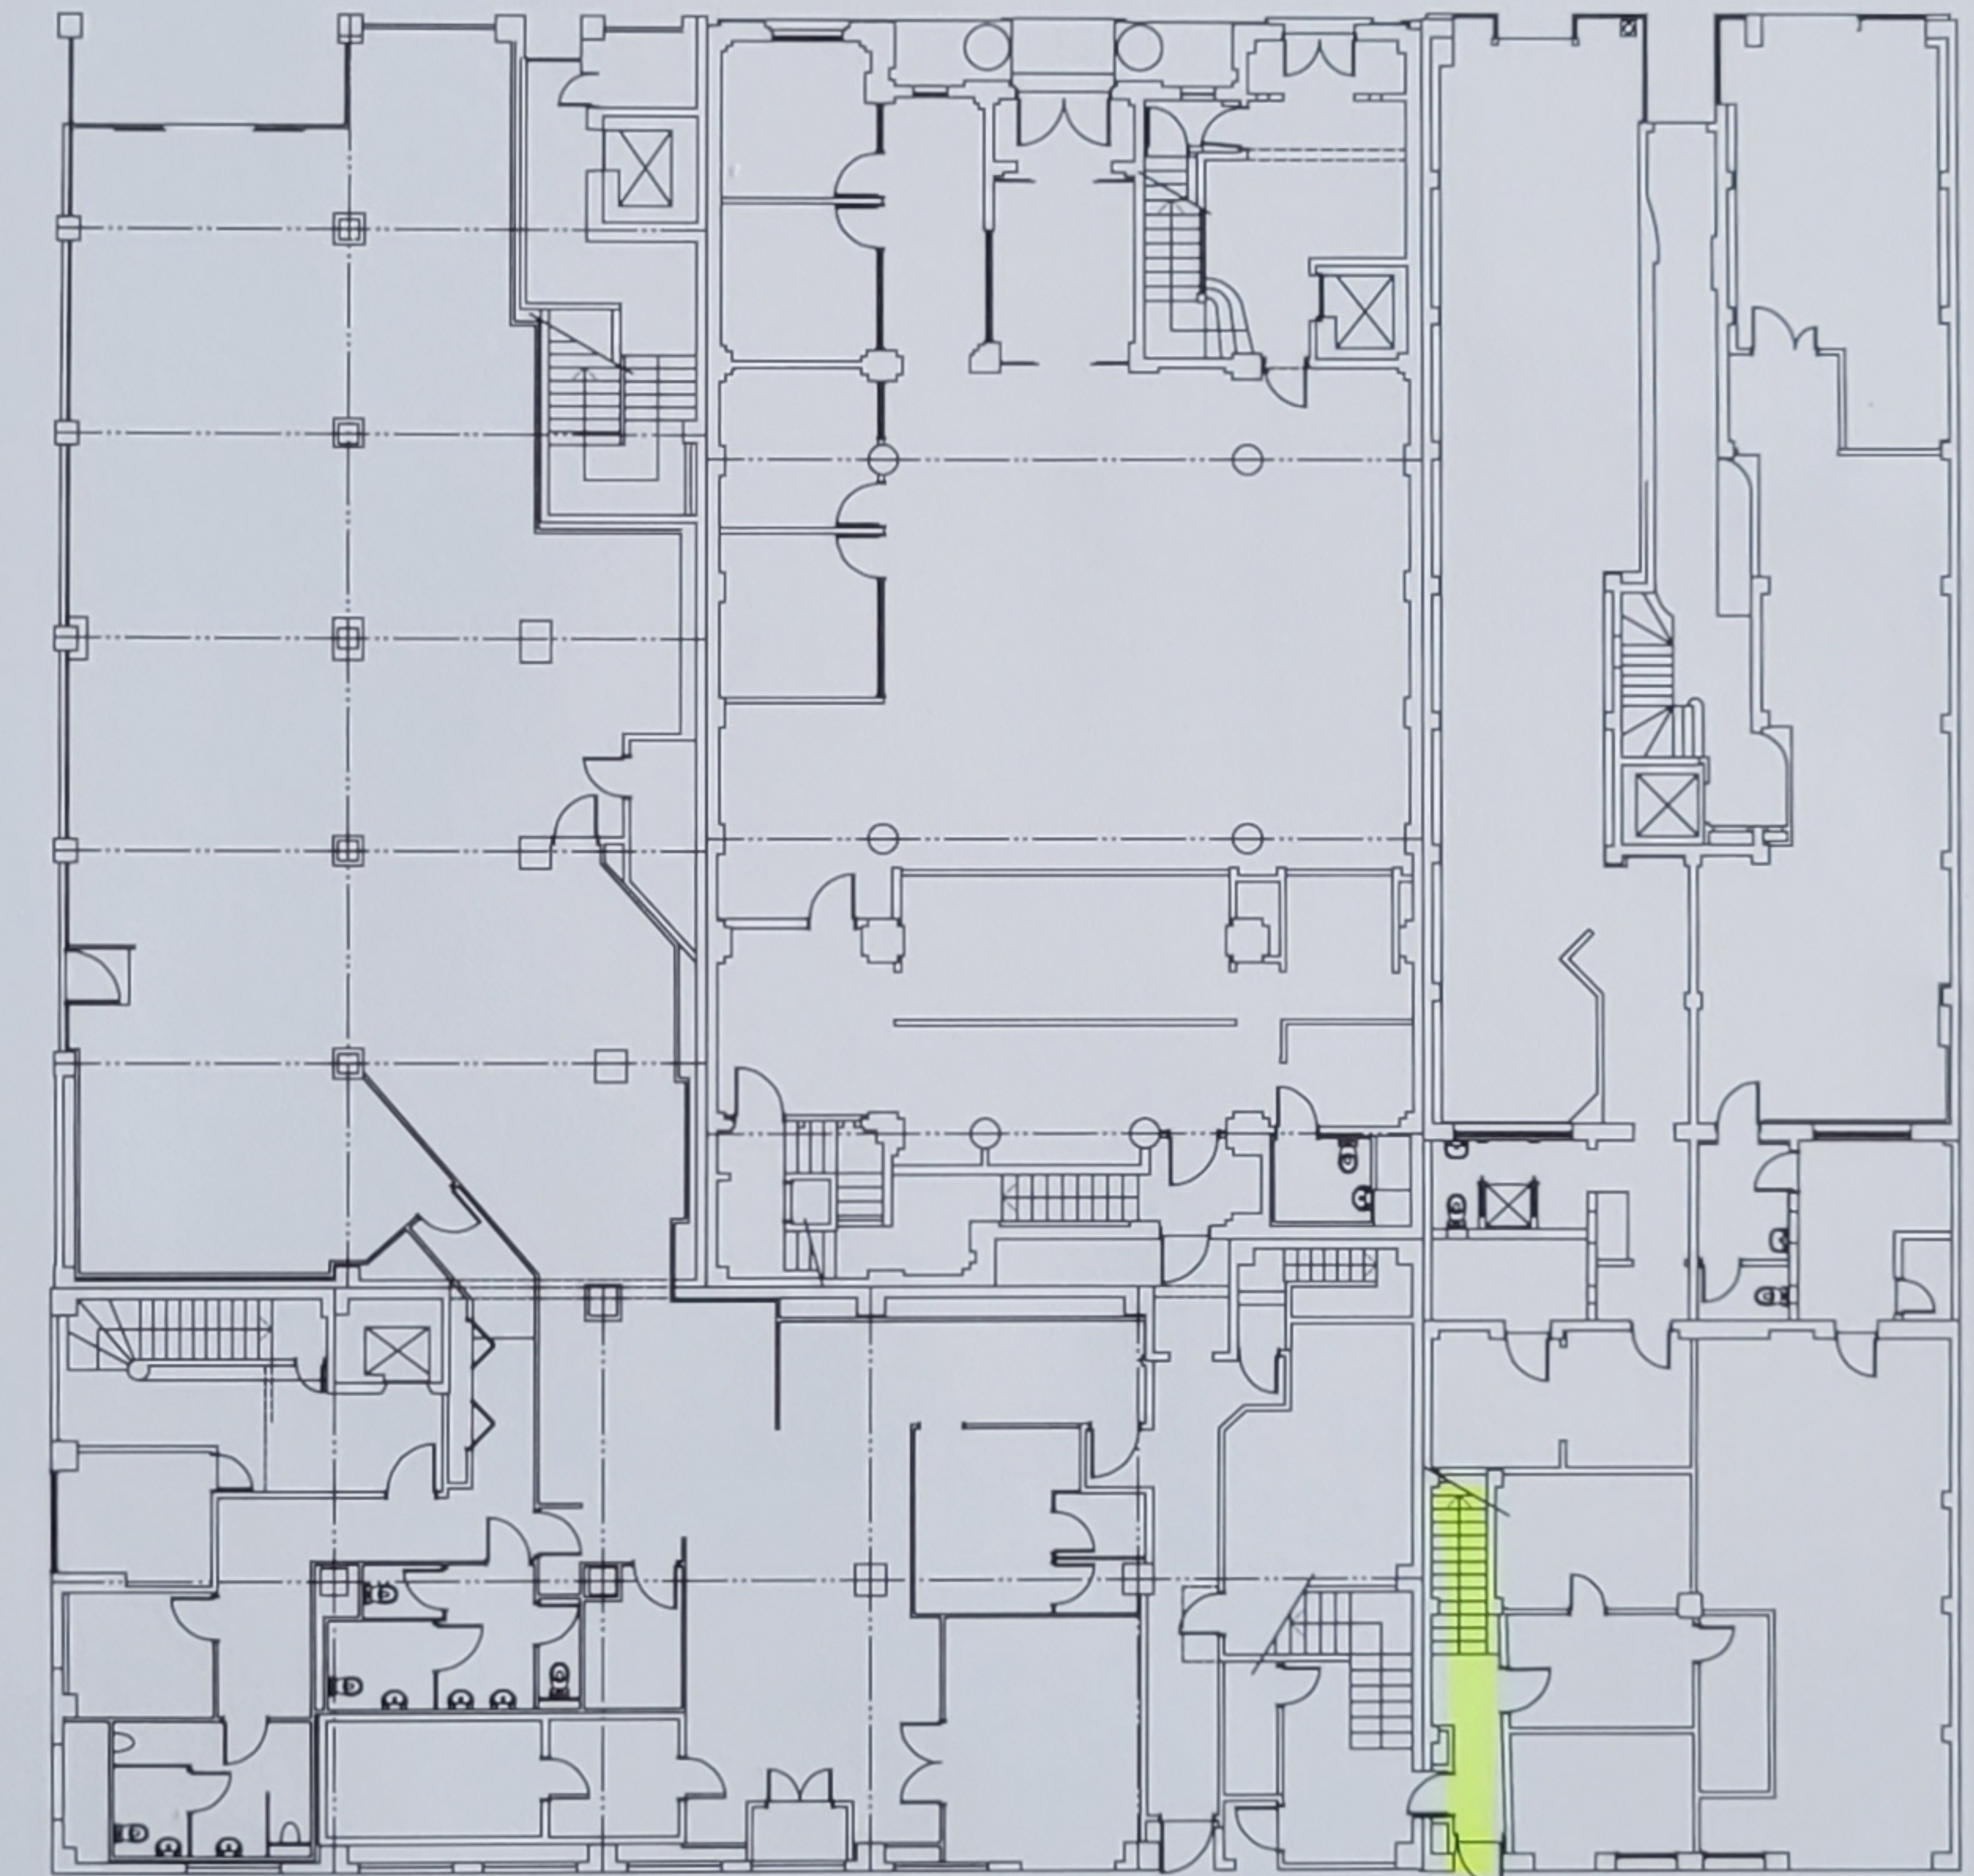


King & Dawson Ltd  
architects  
engineers

P. O. Box 887, Wellington  
Tel (04) 385 2046 Fax (04) 385 2047

ISSUED TO	No.	DATE

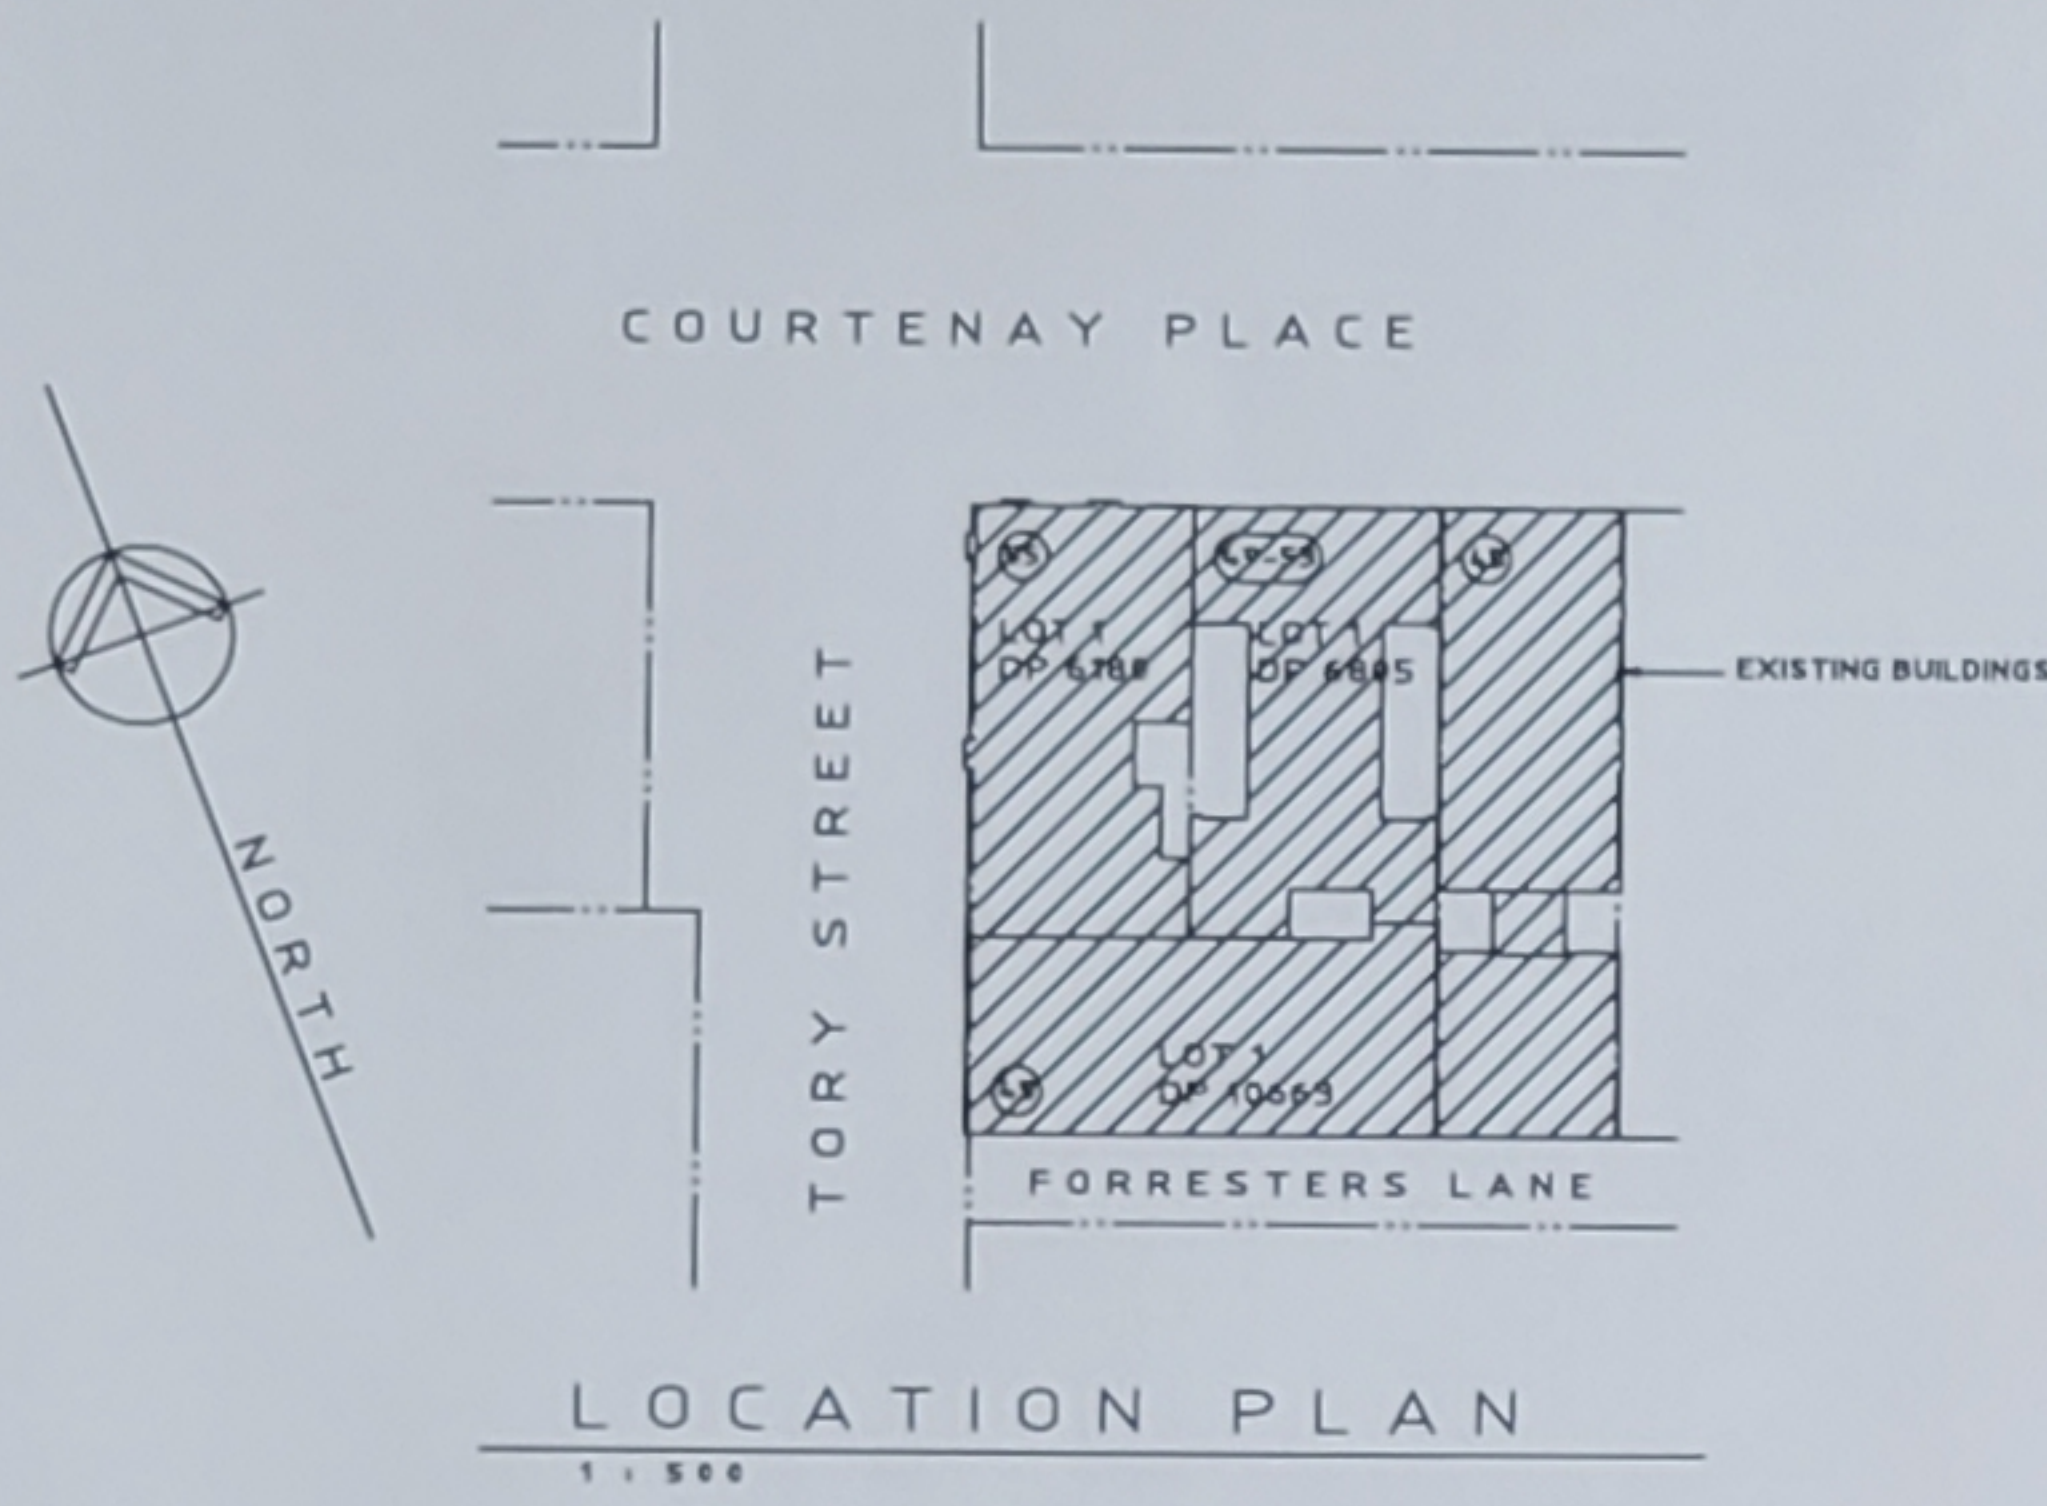

main entrance.  
**Main entrance**

EXISTING  
LEVEL 0 FLOOR PLAN  
1:100 A1 (1:200 A3)

No.	REVISION DETAIL	BY	DATE

ULYSSES TRUST

MEASURED PLAN  
CORNER TORY STR/  
COURTENAY PLACE  
WELLINGTON


LEVEL - GROUND

DRAWN S. WARDLE

DATE 28 AUGUST 2009

DRAWING 8310/101

ISSUED TO	No.	DATE

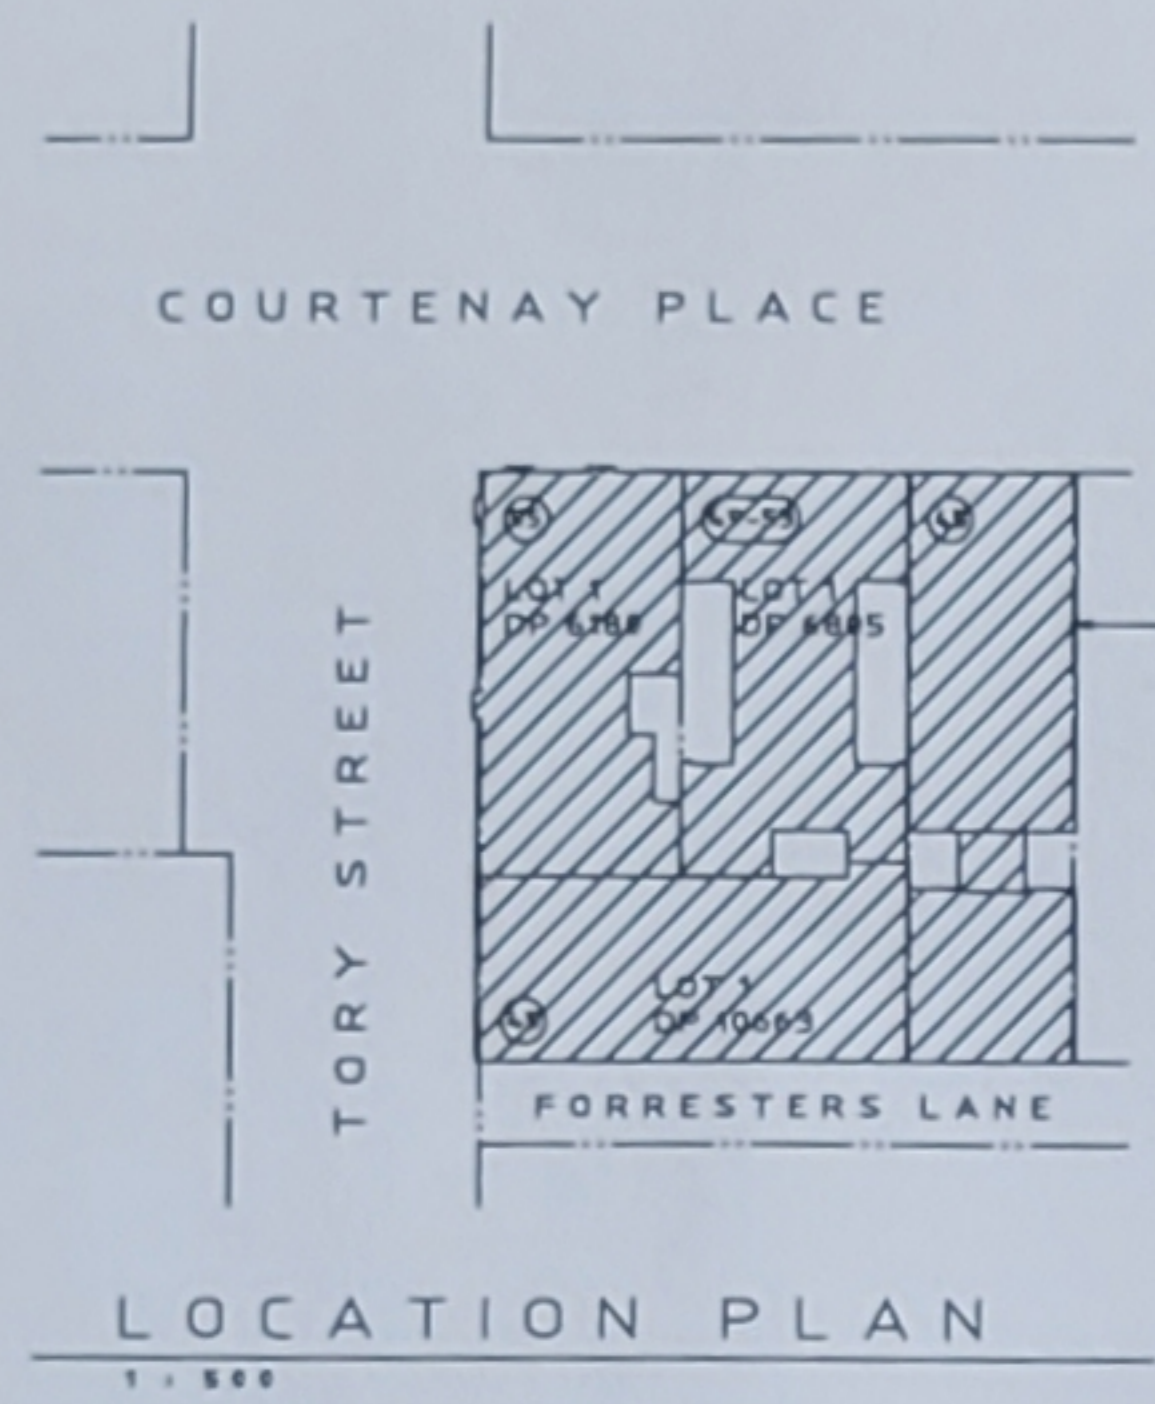

BATHROOMS  
 LICENCED/Super-vised area.  
 Main Entrance

EXISTING  
 LEVEL 1 FLOOR PLAN

1:100 A1 (1:200 A3)

No.	REVISION DETAIL	BY	DATE

ULYSSES TRUST


MEASURED PLAN  
 CORNER TORY STR/  
 COURTENAY PLACE  
 WELLINGTON

LEVEL 1 PLAN


DRAWN S. WARDLE

DATE 28 AUGUST 2009


DRAWING 8310/102

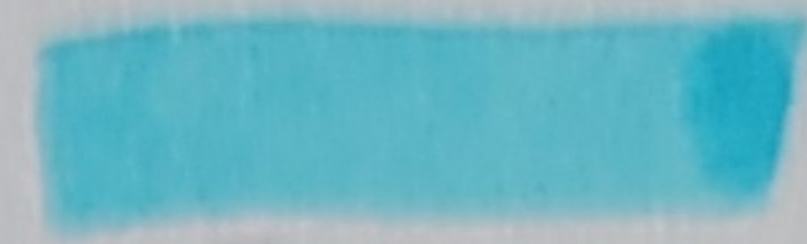

BATHROOMS

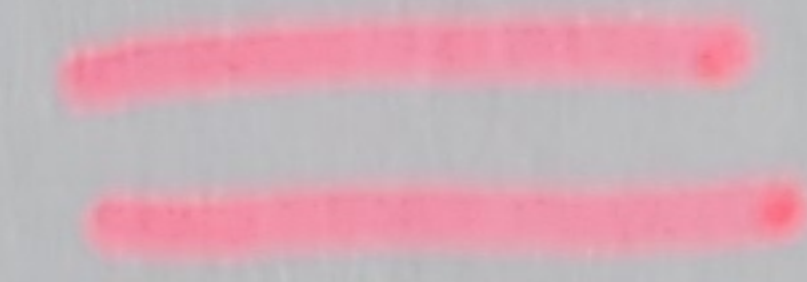

LICENCED/SUPER-  
VISED AREA.

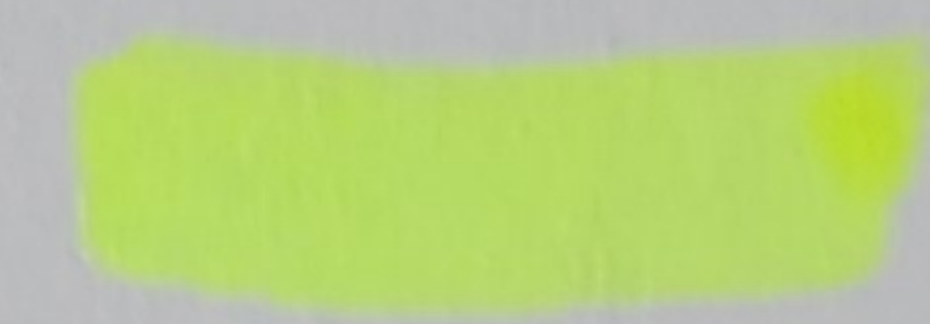

Main Entrance

RS LANE

Wellington City Council Received:  
25/11/2022

No.	REVISION
	ULYS
	MEAS
	CORR
	COU
	WEL
	LEV