


Wellington City Council Received:  
9/3/23

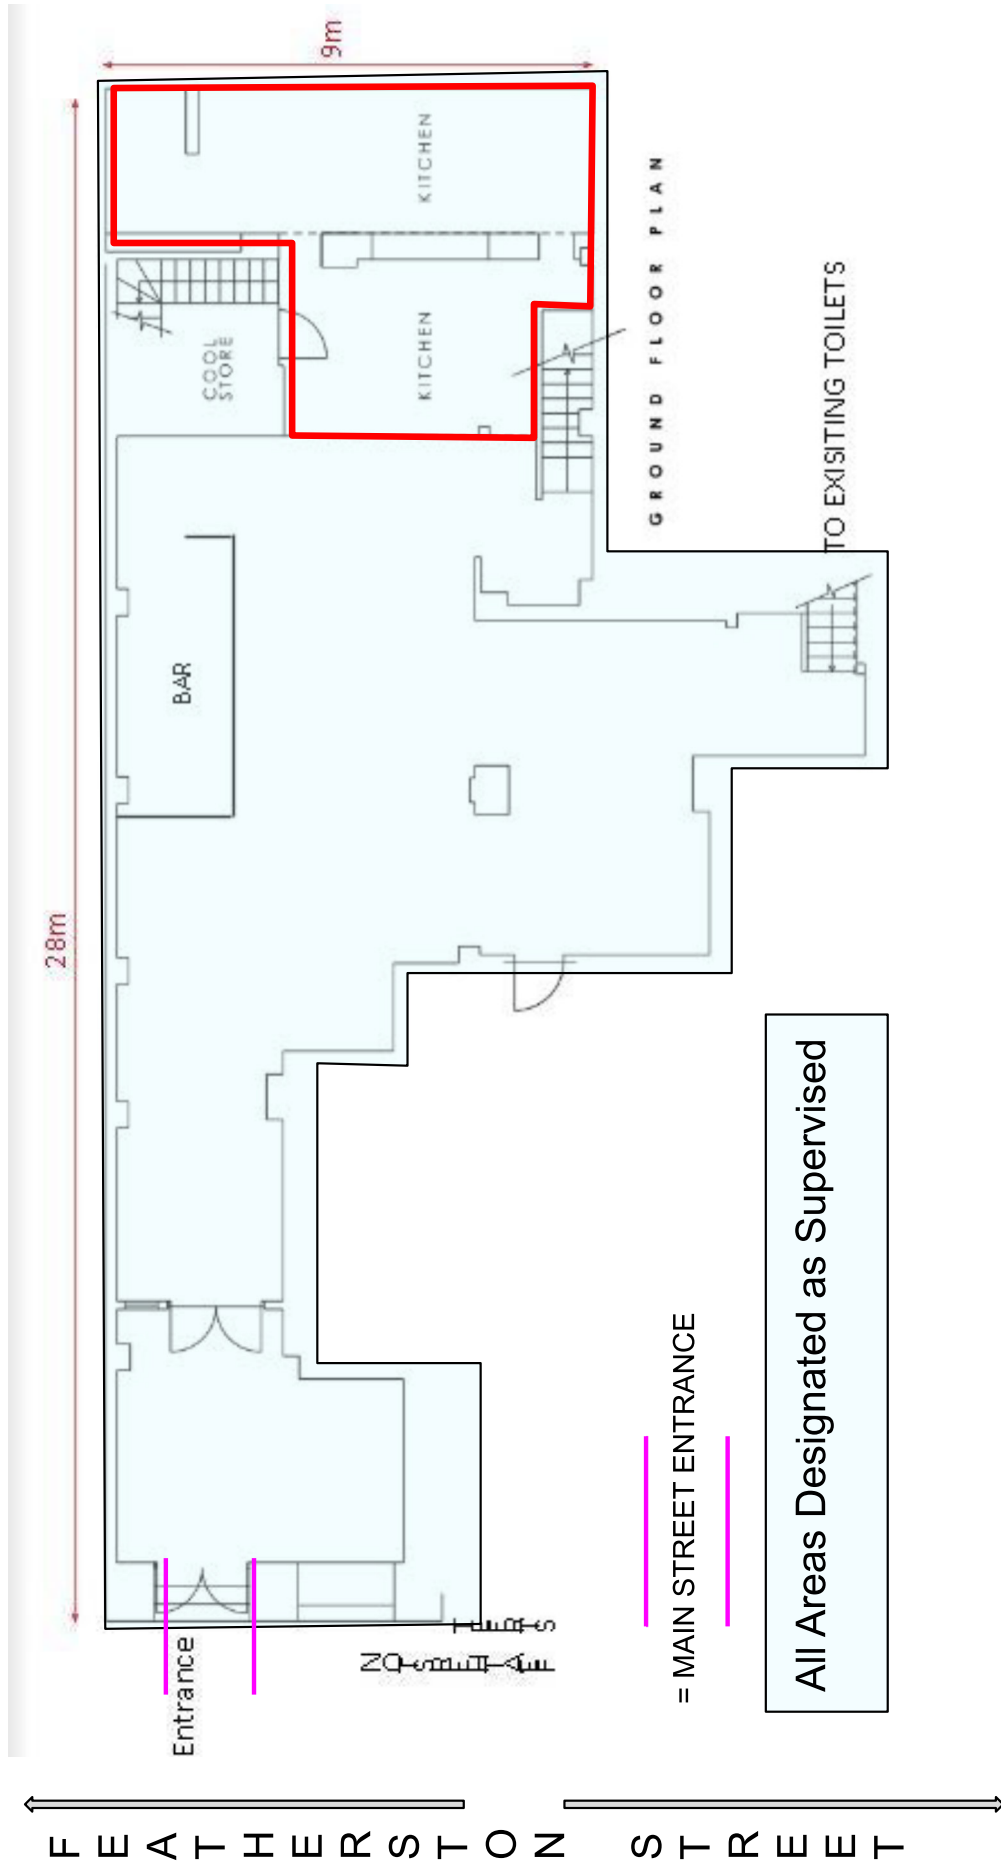

2.8m

9m

BAR

COOL STORE

KITCHEN

KITCHEN

GROUND FLOOR PLAN

TO EXISTING TOILETS

Entrance

TOILETS

= MAIN STREET ENTRANCE

All Areas Designated as Supervised

F E A T H E R S T O N S T R E E T