


7,345 site measure

20,838 site measure

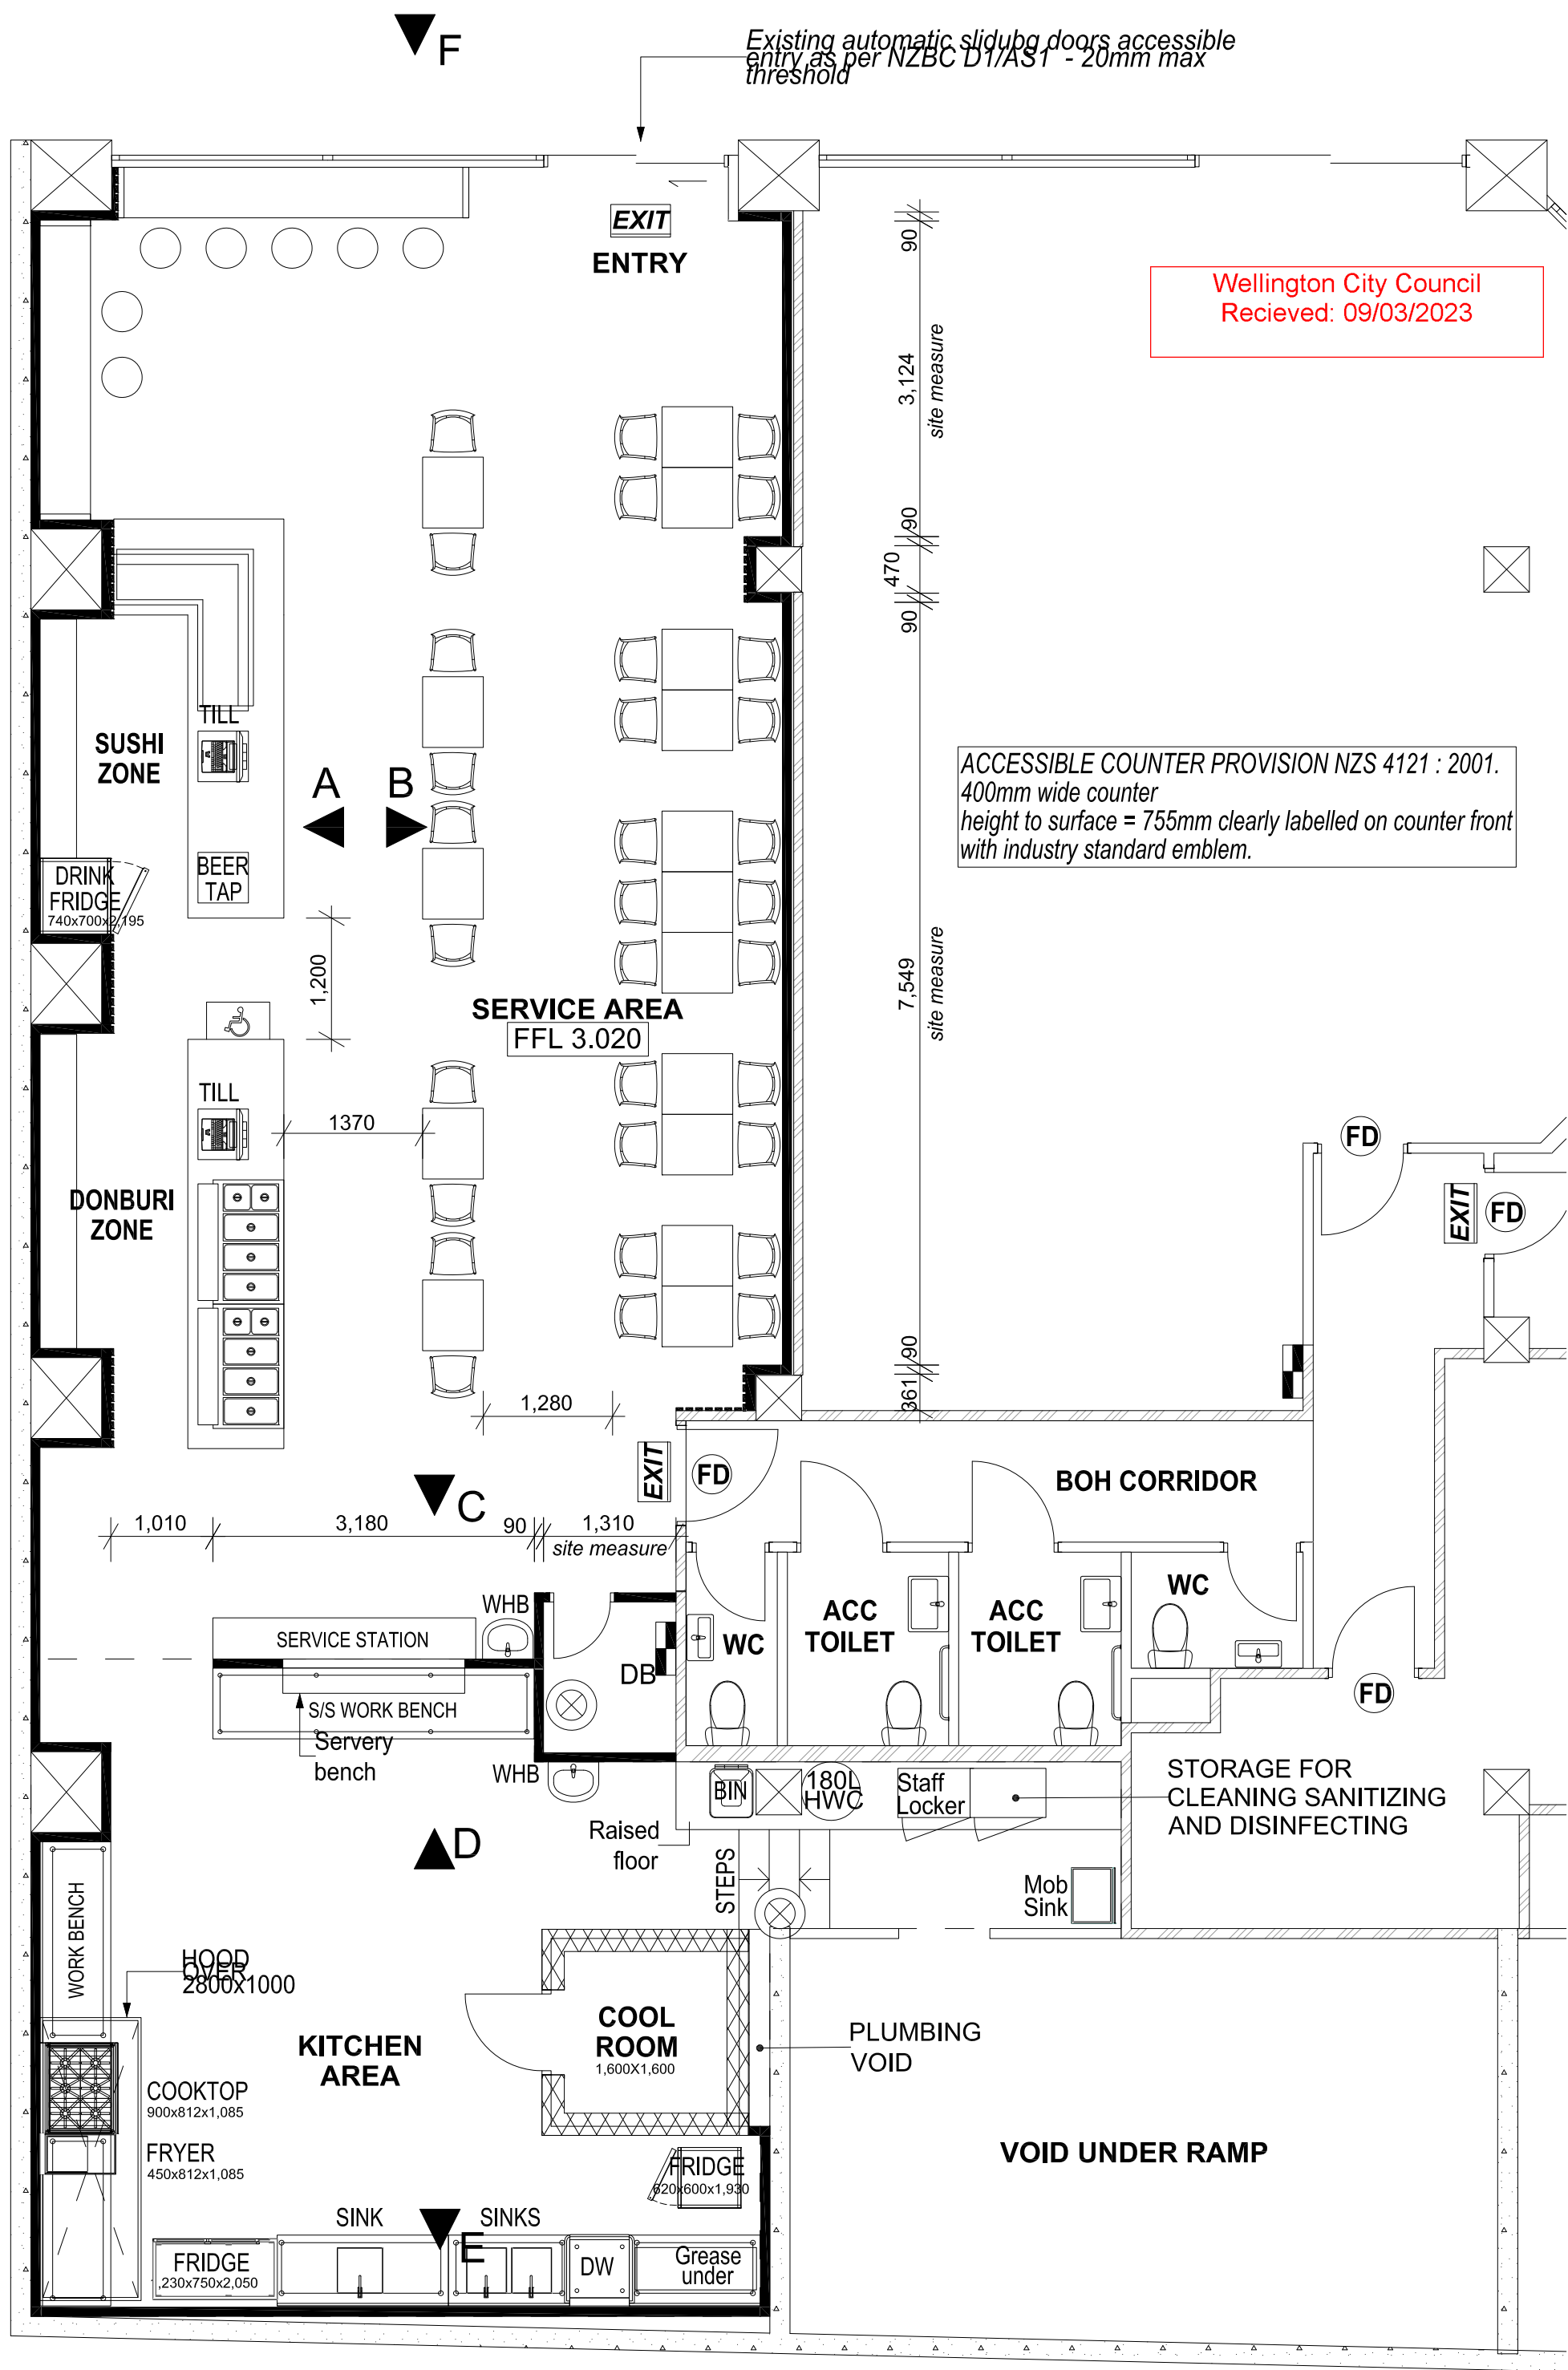

Wellington City Council
Received: 09/03/2023

ACCESSIBLE COUNTER PROVISION NZS 4121 : 2001.
400mm wide counter
height to surface = 755mm clearly labelled on counter front
with industry standard emblem.