


T1- As is: 38.35  
 - Exclud: 49.82  
 T2- As is: 107.09  
 - Exclud: 72.75  
 3.36m<sup>2</sup>

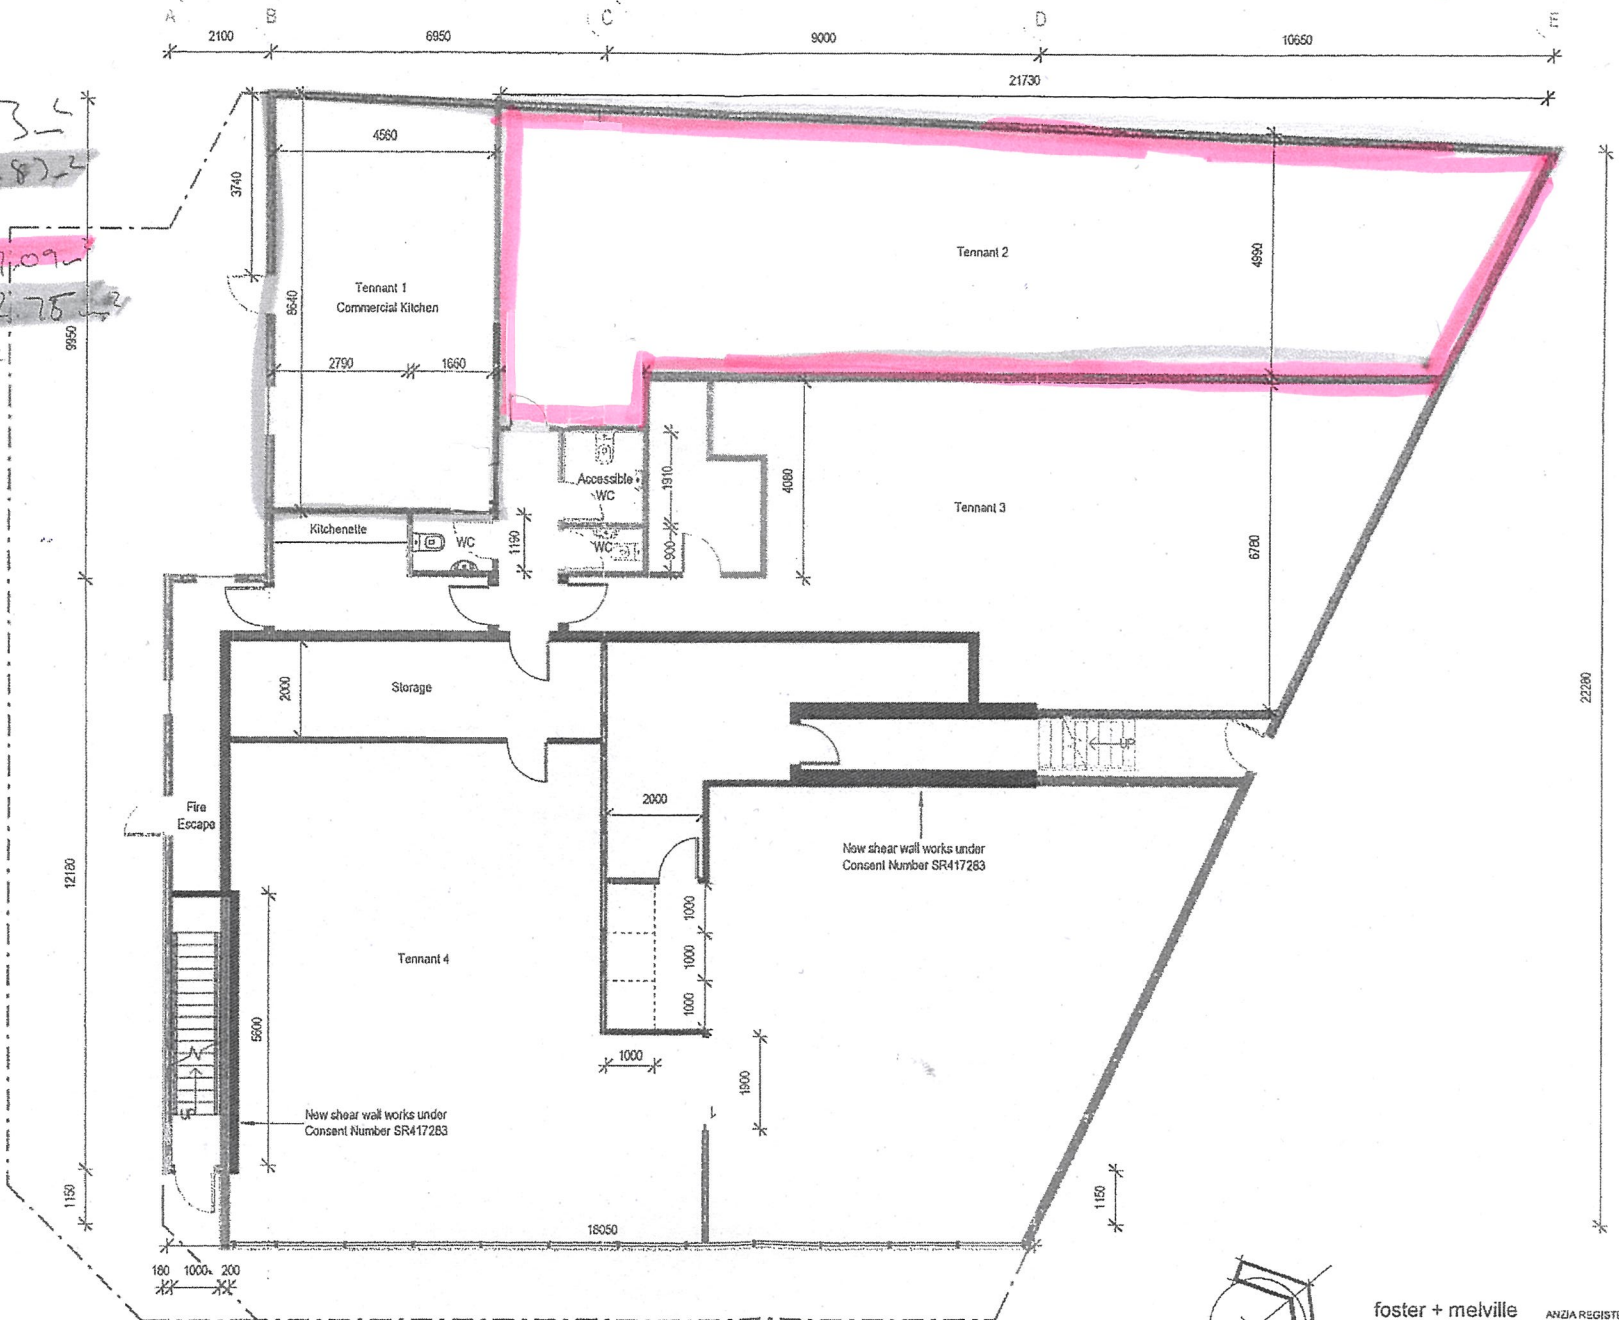

01 Ground Floor Proposed  
 SCALE: 1:100

**Wellington City Council Received:  
 30/11/2022**

