


Legend APPENDIX 3

Lease area = 257 m²



Land leased to Aro Valley Preschool Co-operative Incorporated

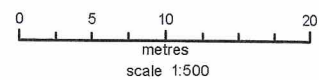

Property boundaries Land Information NZ Licence WN0853547/2 CROWN COPYRIGHT RESERVED. Accuracy in urban areas: +/-1m. Accuracy in rural areas: +/-30m. Topographic data: Wellington City Council WCC copyright reserved. Accuracy: +/- 30cm. Any contours displayed are only approximate and must not be used for detailed engineering design. Colour Orthophotography 1:500 flown March 2006 or Feb 2009 owned by Wellington City Council. Other data has been compiled from a variety of sources and its accuracy may vary.

MAP PRODUCED BY:
Wellington City Council
101 Wakefield Street
WELLINGTON, NZ

ORIGINAL MAP SIZE: A4
AUTHOR: GIS Operations Team
DATE: 2 June 2010




Filepath: \\wcc\GIS\Projects\Bridging_and_Leases\08535472_Child_Centre_Leases\Projects

Legend APPENDIX 3

Lease area = 896 m²



Land leased to Capital Kids Co-operative Childcare Centre

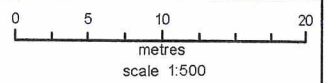

Property boundaries Land Information NZ Licence WN0853547/2 CROWN COPYRIGHT RESERVED
Accuracy in urban areas: +/-1m Accuracy in rural areas: +/-30m. Topographic data: Wellington City Council WCC copyright reserved. Accuracy: +/- 30m. Any contours displayed are only approximate and must not be used for detailed engineering design. Colour Orthophotography 1:500 from March 2008 or Feb 2009 owned by Wellington City Council. Other data has been compiled from a variety of sources and its accuracy may vary

MAP PRODUCED BY:
Wellington City Council
101 Wakefield Street
WELLINGTON, NZ

ORIGINAL MAP SIZE: A4
AUTHOR: GIS Operations Team
DATE: 2 June 2010




Filepath: \\c:\projects\Property_Services\Projects\Buildings_and_Leases\08053_Home_Early_Child_Centre_Leases\Projects

Legend
APPENDIX 3
 [Red outline] Lease area = 605 m²



**Land leased to Wellington Play Centre Association
 Houghton Valley Play Centre**

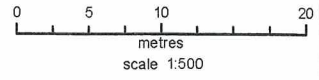

Property boundaries Land Information NZ Licence VMO853547/2 CROWN COPYRIGHT RESERVED.
 Accuracy in urban areas: +/-1m, Accuracy in rural areas: +/-30m Topographic data: Wellington City Council WCC copyright reserved. Accuracy: +/- 30cm Any contours displayed are only approximate and must not be used for detailed engineering design. Colour Cytophography 1 500 from March 2005 or Feb 2008 owned by Wellington City Council Other data has been compiled from a variety of sources and its accuracy may vary.

MAP PRODUCED BY:
 Wellington City Council
 101 Wakefield Street
 WELLINGTON, NZ

ORIGINAL MAP SIZE: A4
 AUTHOR: GIS Operations Team
 DATE: 2 June 2010




Filepath: \\wcc\GIS\Projects\Property_Leases\Projects\Building_and_Leases\802_Homa_Early_Child_Centre_Leases\Projects

APPENDIX 3


APPENDIX 3

Approximate Floor Area:
 Community Centre - Ground Floor 20.50m²
 Community Centre - Mezzanine 10.50m²


WADDESTOWN COMMUNITY CENTRE
Absolutely POSITIVELY Wellington
 CCM

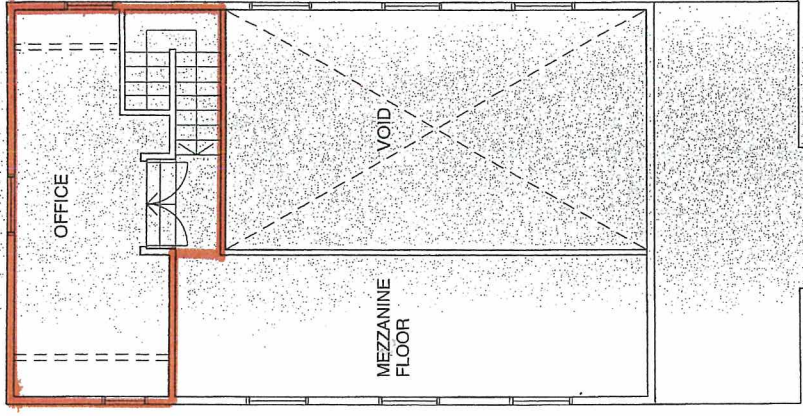

MEZZANINE FLOOR PLAN

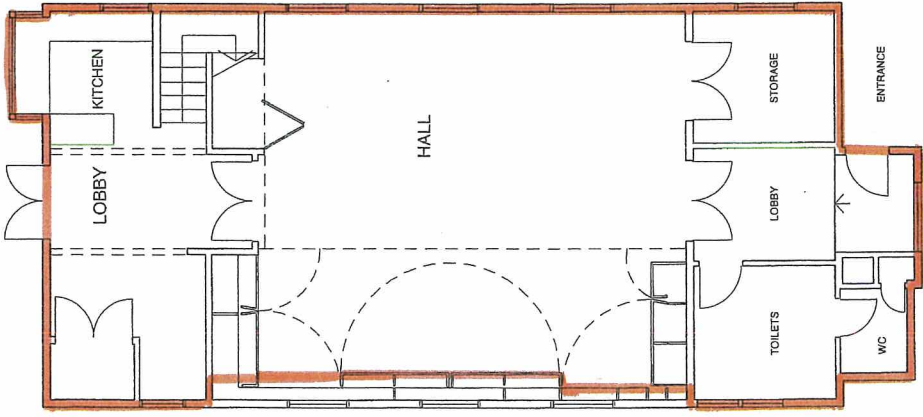

GROUND FLOOR PLAN

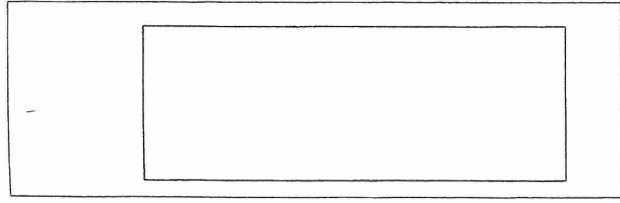

SITE PLAN

WCC COMMUNITY FACILITIES

0 m 1:100 @ A3
 Date 22 JULY 2008
 Project Number 08011
 Drawing Number A121
 Revision
 Scale at A3 1:100 (Floor Plans Only)


Area licensed to Wadestown Community Crèche Incorporated

30 m

20 m

10 m


Legend APPENDIX 3

 Lease area = 174 m²

APPENDIX 3



Land leased to Wellington Play Centre Association Makara Playcentre

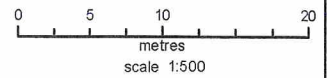

Property boundaries Land Information NZ Licence W0963547/2 CROWN COPYRIGHT RESERVED.
 Accuracy in urban areas: +/-1m. Accuracy in rural areas: +/-30m. Topographic data: Wellington City Council WCC copyright reserved. Accuracy: +/- 30cm. Any contours displayed are only approximate and must not be used for detailed engineering design. Colour Orthophotography 1:500 flown March 2006 or Feb 2008 owned by Wellington City Council. Other data has been compiled from a variety of sources and its accuracy may vary.


MAP PRODUCED BY:
 Wellington City Council
 101 Wakefield Street
 WELLINGTON, NZ

ORIGINAL MAP SIZE: A4
 AUTHOR: GIS Operations Team
 DATE: 2 June 2010



Filepath: \\nrc\proj\2010\Projects\services\Building_and_Leases\9103_Horua_Erty_Ctrif_Lenire_Lease\Project


Legend APPENDIX 3

 Lease area = 836 m²

APPENDIX 3



Land leased to Wellington Region Free Kindergartens Tui Park Kindergarten

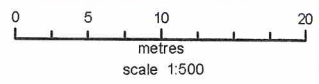

Property boundaries Land Information NZ Licence WN0653547/2 CROWN COPYRIGHT RESERVED.
 Accuracy in urban areas: +/-1m, Accuracy in rural areas: +/-30m Topographic data: Wellington City
 Council WCC copyright reserved Accuracy: +/- 300m Any contours displayed are only approximate and
 must not be used for detailed engineering design. Colour Orthophotography 1:500 flown March 2008 or Feb
 2008 owned by Wellington City Council. Other data has been compiled from a variety of sources and its
 accuracy may vary.


MAP PRODUCED BY:
 Wellington City Council
 101 Wakefield Street
 WELLINGTON, NZ

ORIGINAL MAP SIZE: A4
 AUTHOR: GIS Operations Team
 DATE: 2 June 2010




E:\pub\res\res2\Bngpnt\services\Property_projects\Building_and_Leases\80903_Hvma_Evnt_Child_Centre_Leases\Projects


Legend APPENDIX 3

 Lease area = 159 m²

APPENDIX 3

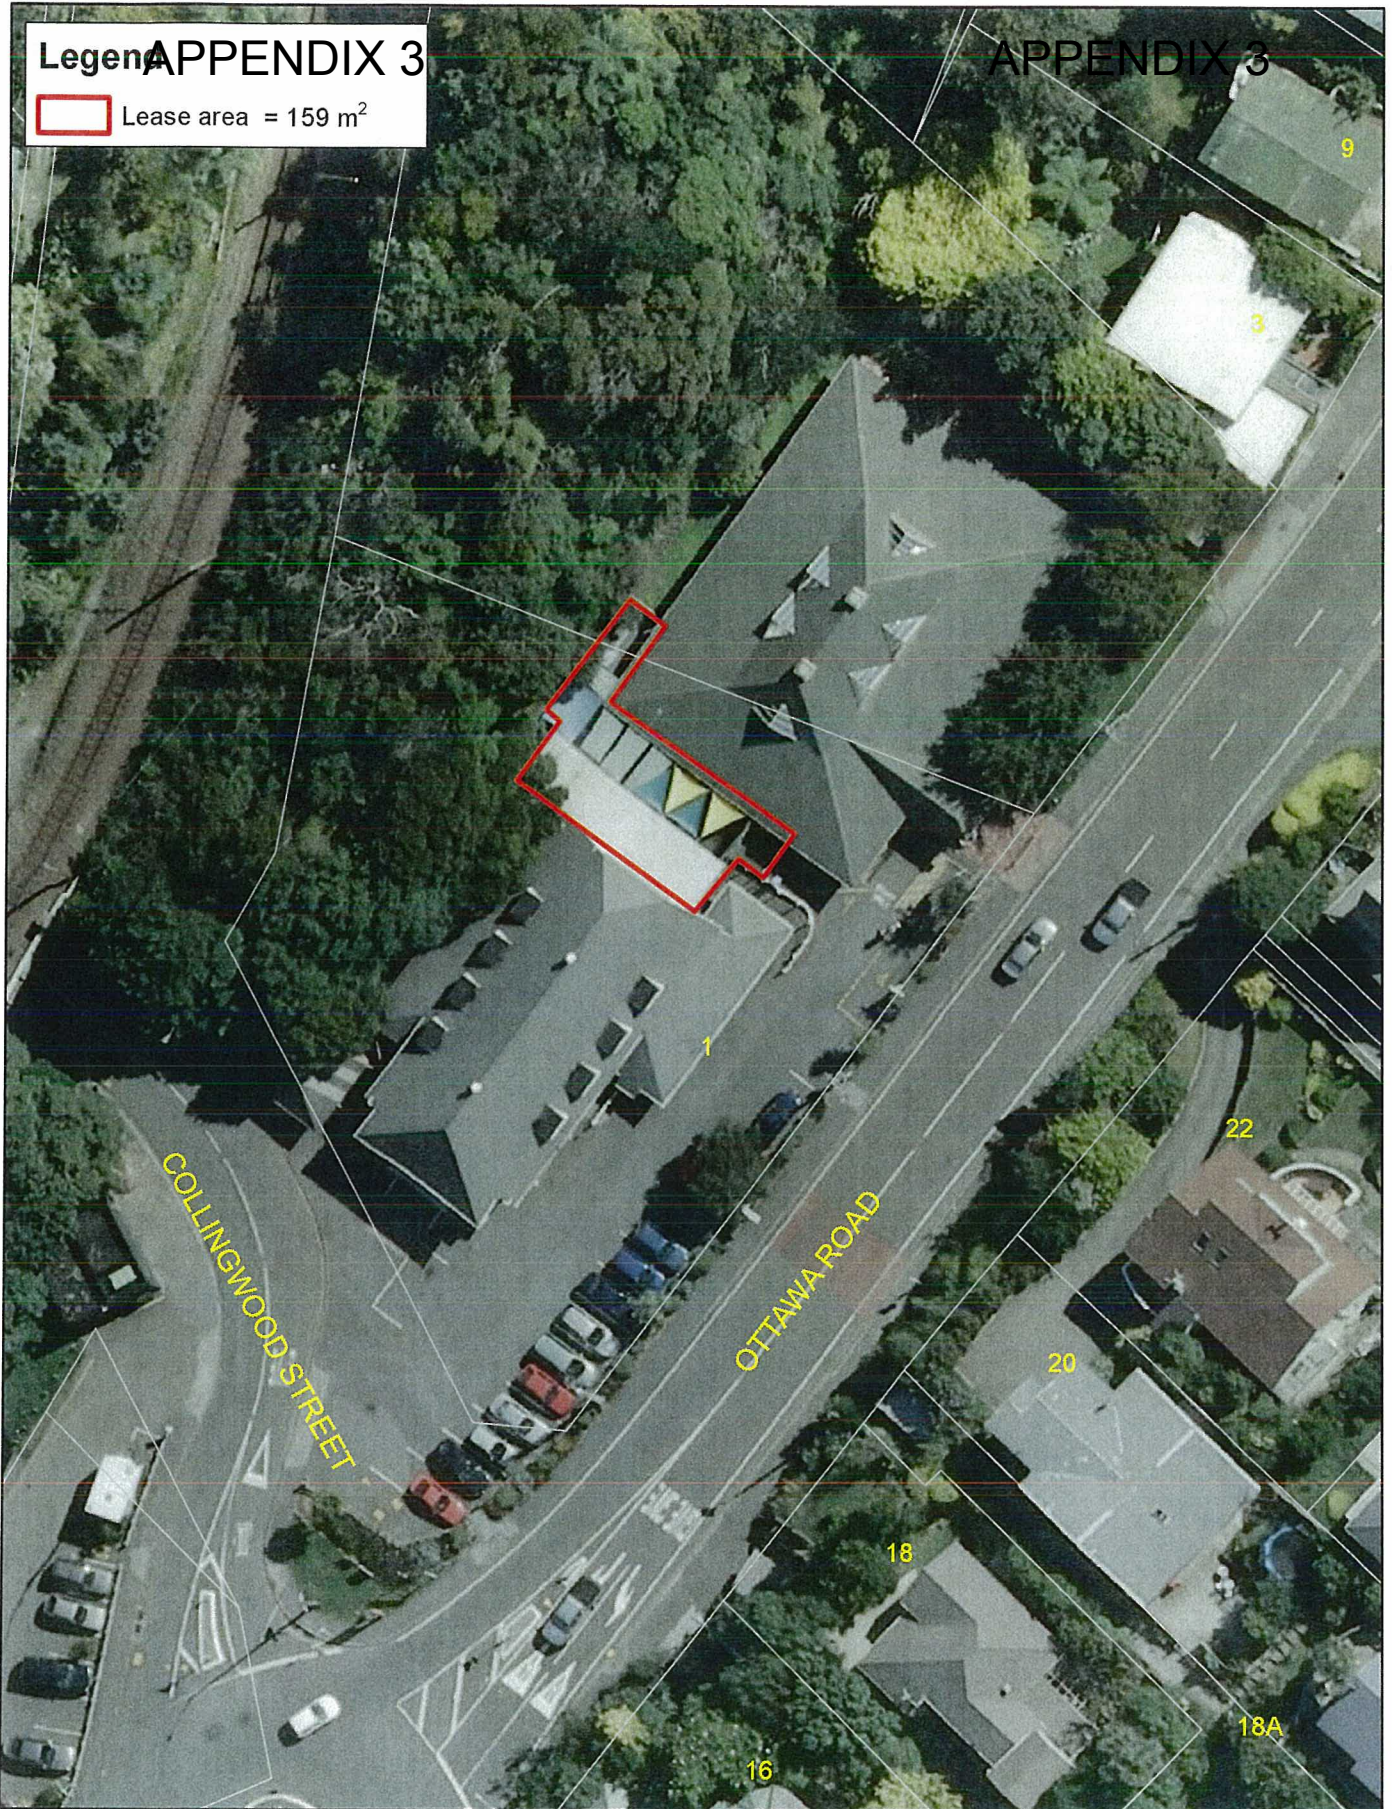

Land leased to Ngaio Childcare Centre Incorporated

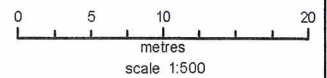

Property boundaries Land Information NZ Licence W10953547/2 CROWN COPYRIGHT RESERVED
Accuracy in urban areas: +/-1m. Accuracy in rural areas: +/-30m. Topographic data: Wellington City Council
WCC copyright reserved. Accuracy +/- 30cm. Any contours displayed are only approximate and must not be used for detailed engineering design. Colour Orthophotography 1:500 from March 2008 or Feb 2008 owned by Wellington City Council. Other data has been compiled from a variety of sources and its accuracy may vary.

MAP PRODUCED BY:
Wellington City Council
101 Wakefield Street
WELLINGTON, NZ

ORIGINAL MAP SIZE: A4
AUTHOR: GIS Operations Team
DATE: 2 June 2010



File path: \\sage\p2\Projects\services\Property_invest\181612_Hamb_Evnt_Centrc_Lease2\Project