


**Legend**  
 [Red Outline] Lease area = 565 m<sup>2</sup>

**Land leased to Wellington Region Free Kindergartens  
 Sunshine Karori Kindergarten**

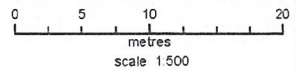


Property boundaries: Land Information NZ Licence W106535472. CROWN COPYRIGHT RESERVED. Accuracy in urban areas +/-1m. Accuracy in rural areas +/-30m. Topographic data: Wellington City Council WCC copyright reserved. Accuracy +/- 30cm. Any contours displayed are only approximate and must not be used for detailed engineering design. Colour: Orthophotography 1:500 from March 2006 or Feb 2008 owned by Wellington City Council. Other data has been compiled from a variety of sources and its accuracy may vary.


MAP PRODUCED BY  
 Wellington City Council  
 101 Wakefield Street  
 WELLINGTON, NZ

ORIGINAL MAP SIZE: A4  
 AUTHOR: GIS Operations Team  
 DATE: 2 June 2010




# Legend

 Lease area = 306m<sup>2</sup>

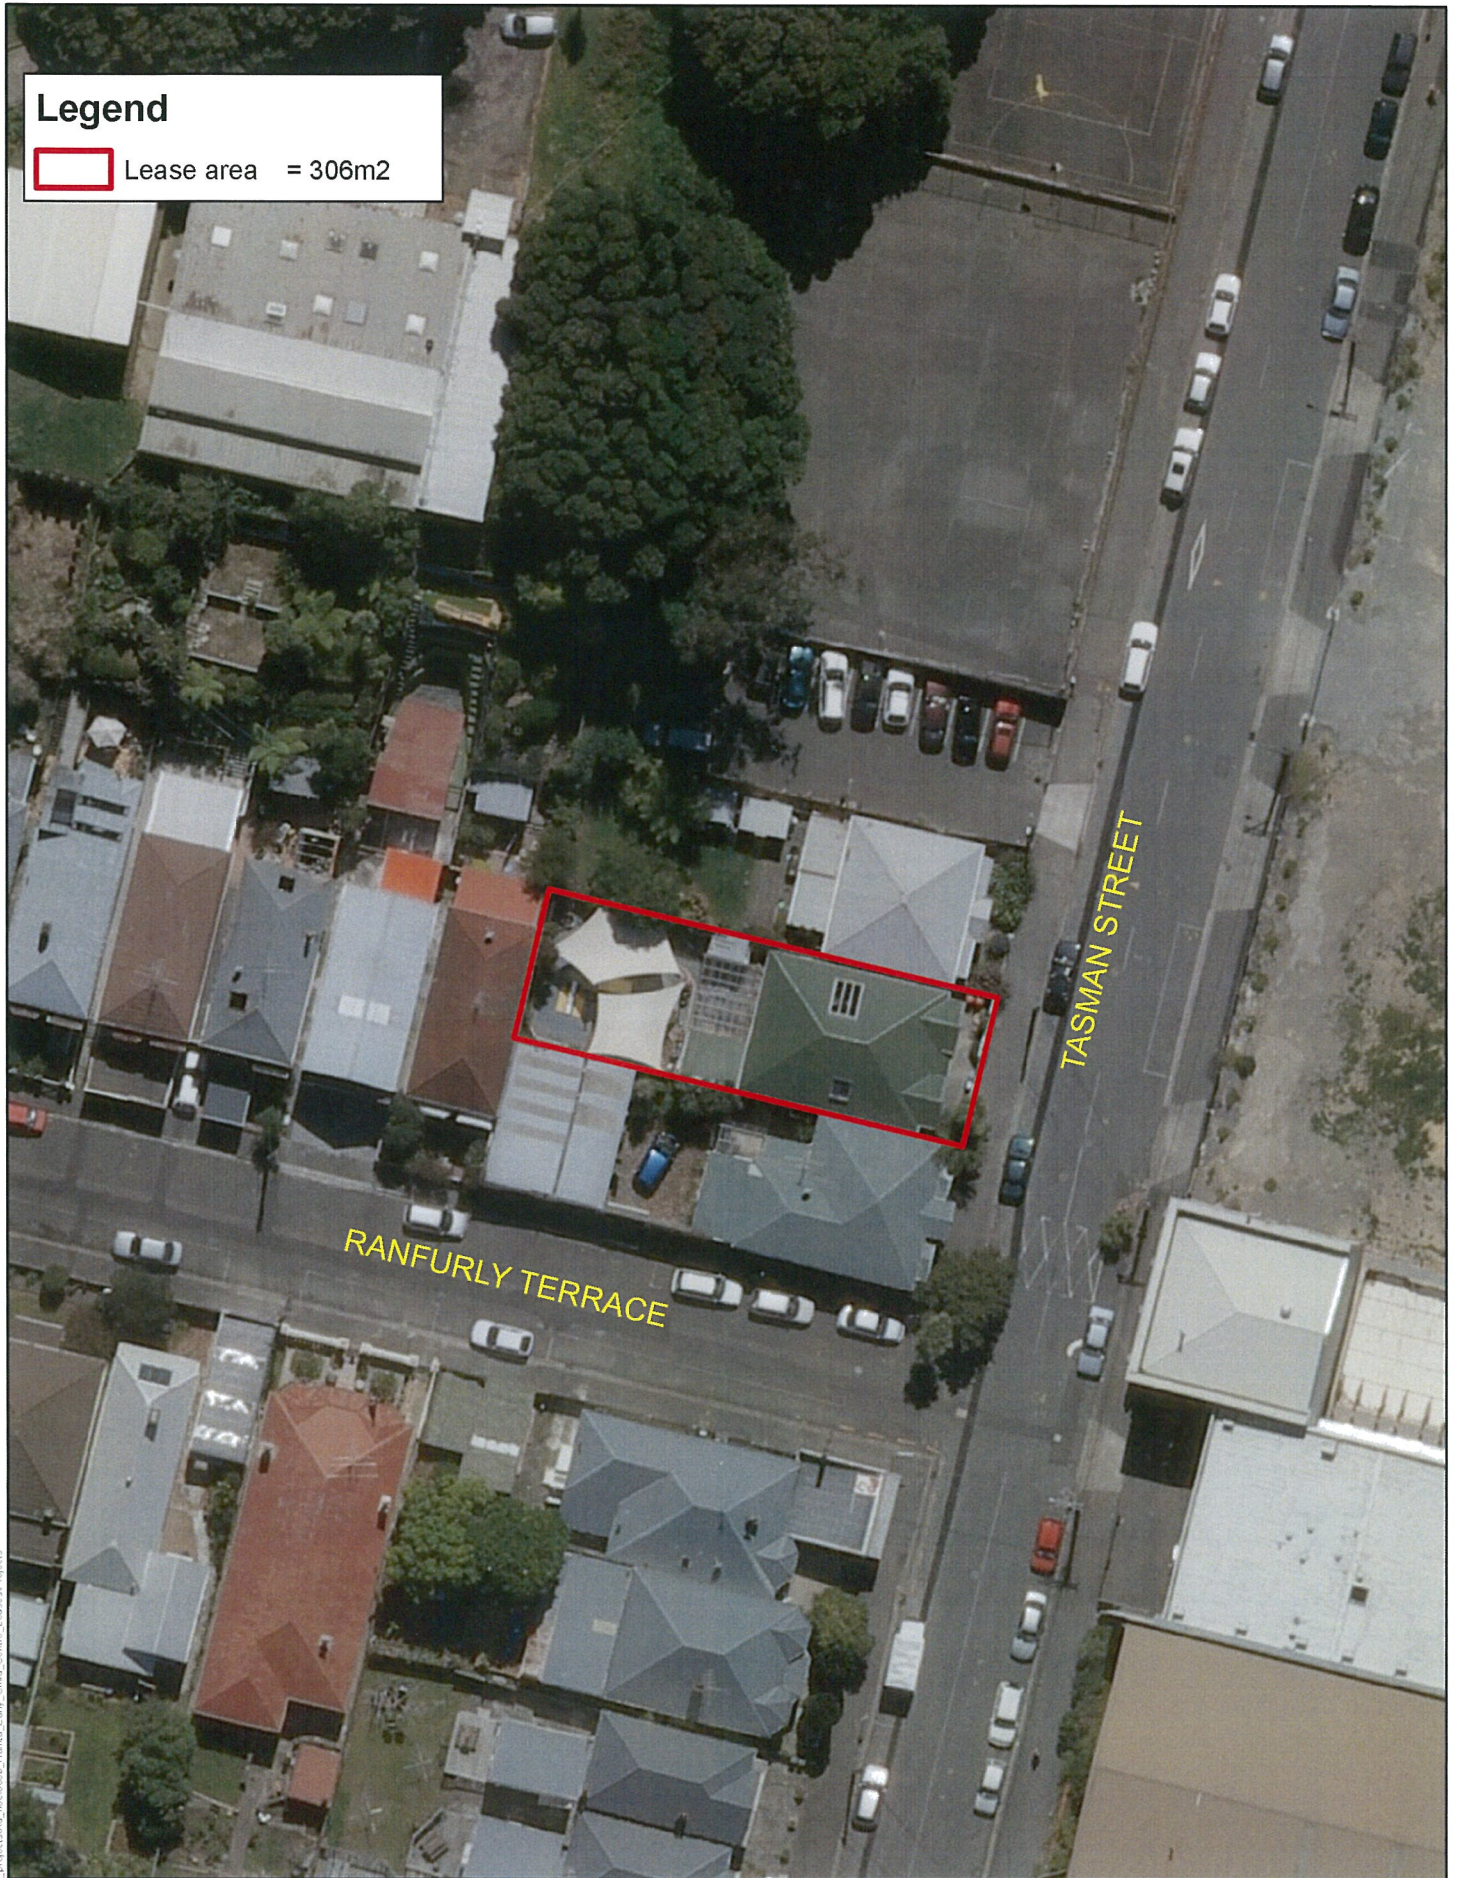

## Land leased to Te Kainganui Inc 64 Tasman Street, Mount Cook

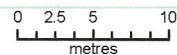

scale 1:500

Property boundaries Land Information NZ Licence WN0853547/2 CROWN COPYRIGHT RESERVED. Accuracy in urban areas: +/-1m. Accuracy in rural areas: +/-30m. Topographic data: Wellington City Council WCC copyright reserved. Accuracy: +/- 30cm. Any contours displayed are only approximate and must not be used for detailed engineering design. Colour Orthophotography 1:500 flown March 2006 or Feb 2008 owned by Wellington City Council. Other data has been compiled from a variety of sources and its accuracy may vary.


MAP PRODUCED BY:  
Wellington City Council  
101 Wakefield Street  
WELLINGTON, NZ

ORIGINAL MAP SIZE: A4  
AUTHOR: GIS Operations  
DATE: March 2010






### Legend

 Lease area = 384 m<sup>2</sup>



## Land leased to Wellington Playcentre Association Miramar Playcentre

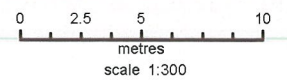

Property boundaries Land Information NZ Licence WN0853547/2 CROWN COPYRIGHT RESERVED.  
Accuracy in urban areas: +/-1m. Accuracy in rural areas: +/-30m. Topographic data: Wellington City Council WCC copyright reserved. Accuracy +/- 30cm. Any contours displayed are only approximate and must not be used for detailed engineering design. Colour Orthophotography 1:500 flown March 2006 or Feb 2008 owned by Wellington City Council. Other data has been compiled from a variety of sources and its accuracy may vary.


MAP PRODUCED BY:  
Wellington City Council  
101 Wakefield Street  
WELLINGTON, NZ

ORIGINAL MAP SIZE: A4  
AUTHOR: GIS Operations Team  
DATE: 2 June 2010




Ellesmere Ave, Torridon Road, Crawford Green, Miramar, Wellington, New Zealand

### Legend

 Lease area = 133 m<sup>2</sup>



## Land leased to Wellington Region Free Kindergartens Ngaio Kindergarten

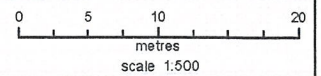


Property boundaries: Land Information NZ License WN063547/2 CROWN COPYRIGHT RESERVED  
Accuracy in urban areas: +/-1m Accuracy in rural areas: +/-30m Topographic data: Wellington City Council WCC copyright reserved Accuracy +/- 30cm Any contours displayed are only approximate and must not be used for detailed engineering design Colour Orthophotography 1:500 from March 2006 or Feb 2008 owned by Wellington City Council Other data has been compiled from a variety of sources and its accuracy may vary

MAP PRODUCED BY:  
Wellington City Council  
101 Wakefield Street  
WELLINGTON, NZ

ORIGINAL MAP SIZE: A4  
AUTHOR: GIS Operations Team  
DATE: 2 June 2010


**Absolutely**  
**POSITIVELY**  
THE PEOPLE OF WELLINGTON  
WELLINGTON

### Legend

 Lease area = 322 m<sup>2</sup>



## Land leased to Wellington Region Free Kindergartens Johnsonville West Kindergarten

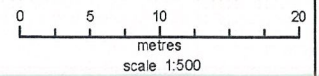

Property boundaries Land Information NZ Licence WN0953547/2 CROWN COPYRIGHT RESERVED.  
Accuracy in urban areas +/-1m Accuracy in rural areas +/-30m Topographic data Wellington City Council WCC copyright reserved Accuracy +/- 30cm Any contours displayed are only approximate and must not be used for detailed engineering design Colour Orthophotography 1:500 flown March 2000 or Feb 2008 owned by Wellington City Council Other data has been compiled from a variety of sources and its accuracy may vary

MAP PRODUCED BY:  
Wellington City Council  
101 Wakefield Street  
WELLINGTON, NZ

ORIGINAL MAP SIZE: A4  
AUTHOR: GIS Operations Team  
DATE: 2 June 2010

**Absolutely**  
**POSITIVELY**  
We care as much as you do about the quality of our services  
**Wellington**