


Lower Cuba Street Scenario 2



Location Plan

architectus

Architecture
Urban Design
Planning
Interior Architecture

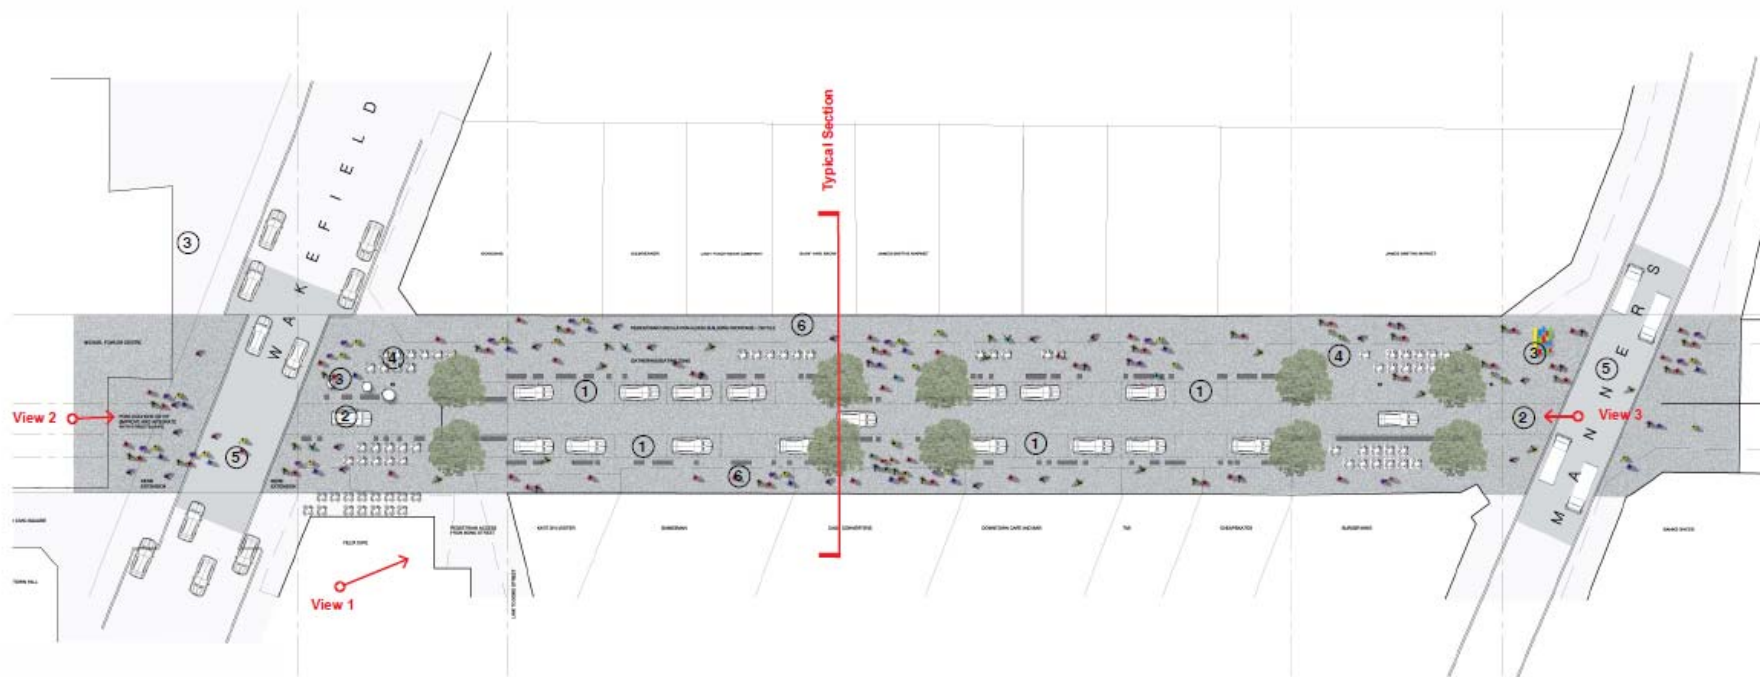

- Outline Scope of Works**
1. Parallel Car Park Zones (max of 24 spaces)
 2. Pedestrian Priority Zones at street entry points
 3. Possible Artwork Locations
 4. Outdoor Seating/Gathering Zones
 5. Signalised Intersections
 6. Pedestrian Circulation Zone adjacent building with tactile indication

Carpark numbers	ex.	prop.	change
Car Parks	38	20	-18
Motorcycle parks	0	0	0
Loading bays	4	4	0
Taxi	0	0	0
Total	42	24	-18

