


200mm  
150  
100  
90  
80  
70  
60  
50  
40  
30  
20  
10  
0  
ORIGINAL SIZE A1  
DO NOT SCALE - IF IN DOUBT, ASK

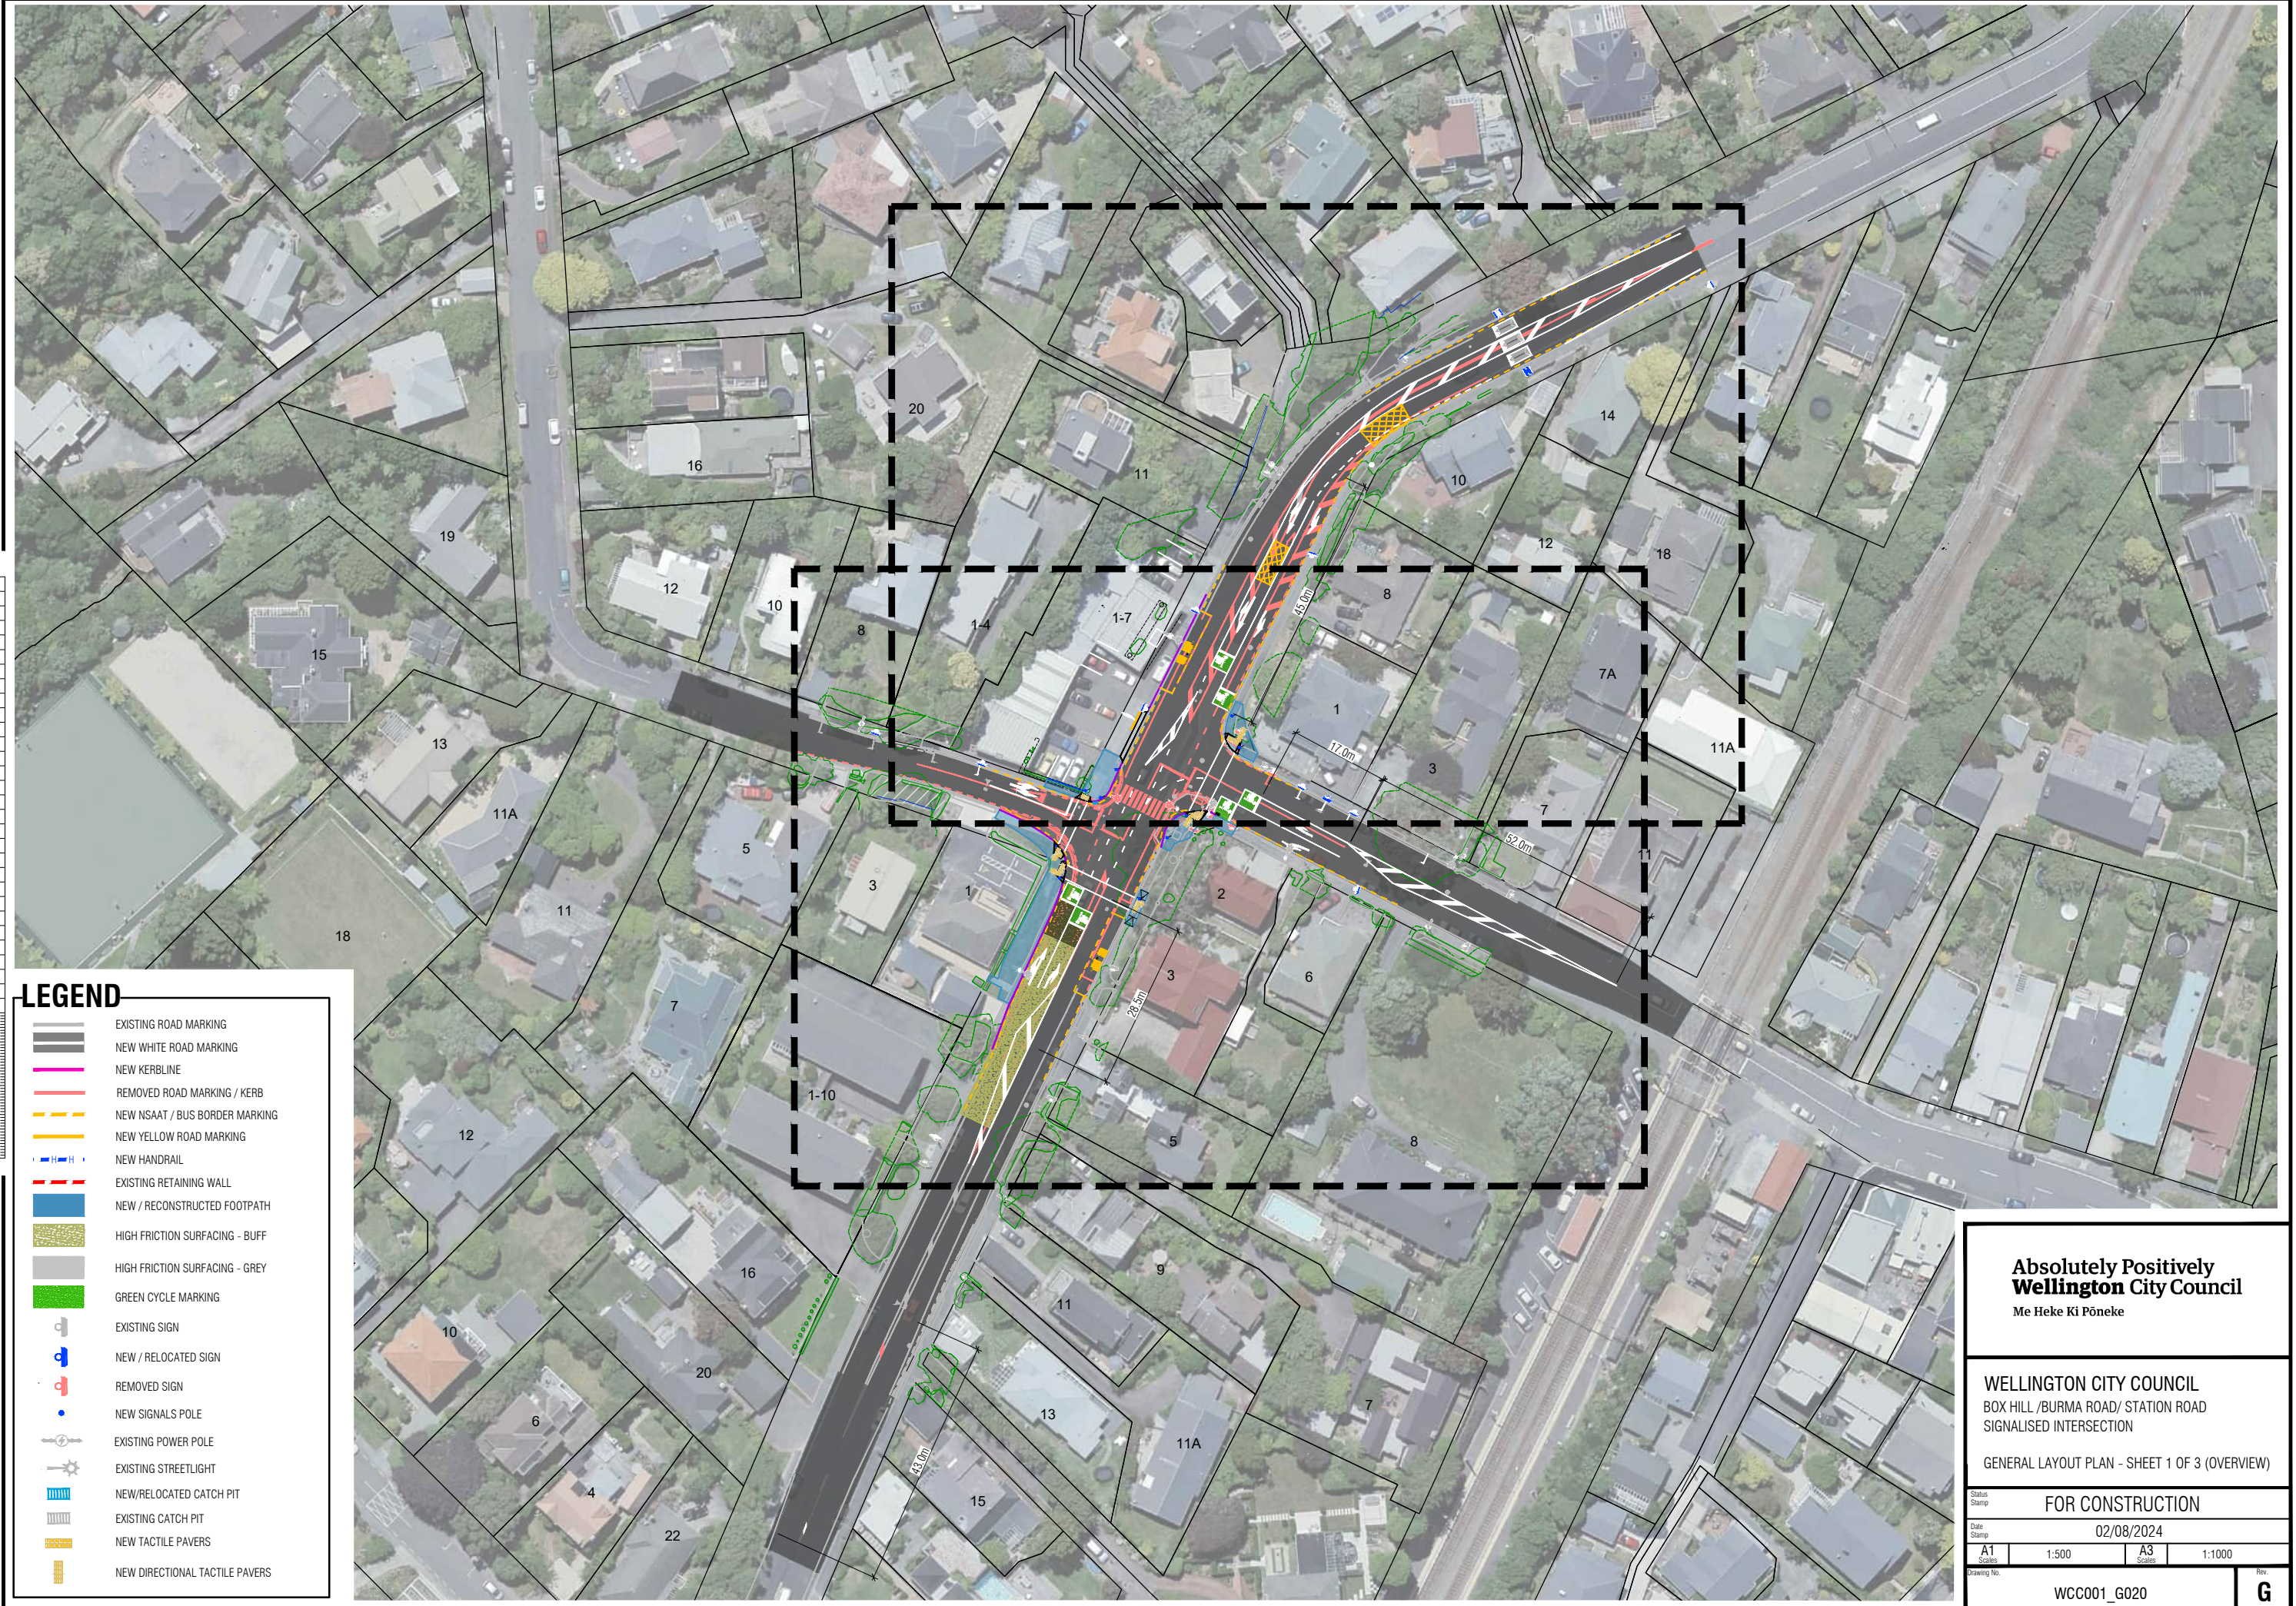

**LEGEND**

- EXISTING ROAD MARKING
- NEW WHITE ROAD MARKING
- NEW KERBLINE
- REMOVED ROAD MARKING / KERB
- NEW NSAAAT / BUS BORDER MARKING
- NEW YELLOW ROAD MARKING
- NEW HANDRAIL
- EXISTING RETAINING WALL
- NEW / RECONSTRUCTED FOOTPATH
- HIGH FRICTION SURFACING - BUFF
- HIGH FRICTION SURFACING - GREY
- GREEN CYCLE MARKING
- EXISTING SIGN
- NEW / RELOCATED SIGN
- REMOVED SIGN
- NEW SIGNALS POLE
- EXISTING POWER POLE
- EXISTING STREETLIGHT
- NEW/RELOCATED CATCH PIT
- EXISTING CATCH PIT
- NEW TACTILE PAVERS
- NEW DIRECTIONAL TACTILE PAVERS

**Absolutely Positively  
Wellington City Council**  
Me Heke Ki Pōneke

WELLINGTON CITY COUNCIL  
BOX HILL / BURMA ROAD / STATION ROAD  
SIGNALISED INTERSECTION

GENERAL LAYOUT PLAN - SHEET 1 OF 3 (OVERVIEW)

Status Stamp	FOR CONSTRUCTION			
Date Stamp	02/08/2024			
A1 Scale	1:500	A3 Scale	1:1000	
Drawing No.	WCC001_G020		Rev.	<b>G</b>

200mm  
150  
100  
90  
80  
70  
60  
50  
40  
30  
20  
10  
0  
ORIGINAL SIZE A1  
DO NOT SCALE - IF IN DOUBT, ASK



**LEGEND**

- EXISTING ROAD MARKING
- NEW WHITE ROAD MARKING
- NEW KERBLINE
- REMOVED ROAD MARKING / KERB
- NEW NSAAT / BUS BORDER MARKING
- NEW YELLOW ROAD MARKING
- NEW HANDRAIL
- EXISTING RETAINING WALL
- NEW / RECONSTRUCTED FOOTPATH
- HIGH FRICTION SURFACING - BUFF
- HIGH FRICTION SURFACING - GREY
- GREEN CYCLE MARKING
- EXISTING SIGN
- NEW / RELOCATED SIGN
- REMOVED SIGN
- NEW SIGNALS POLE
- EXISTING POWER POLE
- EXISTING STREETLIGHT
- NEW/RELOCATED CATCH PIT
- EXISTING CATCH PIT
- NEW TACTILE PAVERS
- NEW DIRECTIONAL TACTILE PAVERS

**Absolutely Positively  
Wellington City Council**  
Me Heke Ki Pōneke

WELLINGTON CITY COUNCIL  
BOX HILL /BURMA ROAD/ STATION ROAD  
SIGNALISED INTERSECTION

GENERAL LAYOUT PLAN - SHEET 2 OF 3

Status Stamp: **FOR CONSTRUCTION**

Date Stamp: 02/08/2024

A1	1:200	A3	1:400
----	-------	----	-------

Drawing No. WCC001\_G021


Rev. **G**

ORIGINAL SIZE A1 DO NOT SCALE - IF IN DOUBT, ASK



**LEGEND**

- EXISTING ROAD MARKING
- NEW WHITE ROAD MARKING
- NEW KERBLINE
- REMOVED ROAD MARKING / KERB
- NEW NSAAT / BUS BORDER MARKING
- NEW YELLOW ROAD MARKING
- NEW HANDRAIL
- EXISTING RETAINING WALL
- NEW / RECONSTRUCTED FOOTPATH
- HIGH FRICTION SURFACING - BUFF
- HIGH FRICTION SURFACING - GREY
- GREEN CYCLE MARKING
- EXISTING SIGN
- NEW / RELOCATED SIGN
- REMOVED SIGN
- NEW SIGNALS POLE
- EXISTING POWER POLE
- EXISTING STREETLIGHT
- NEW/RELOCATED CATCH PIT
- EXISTING CATCH PIT
- NEW TACTILE PAVERS
- NEW DIRECTIONAL TACTILE PAVERS

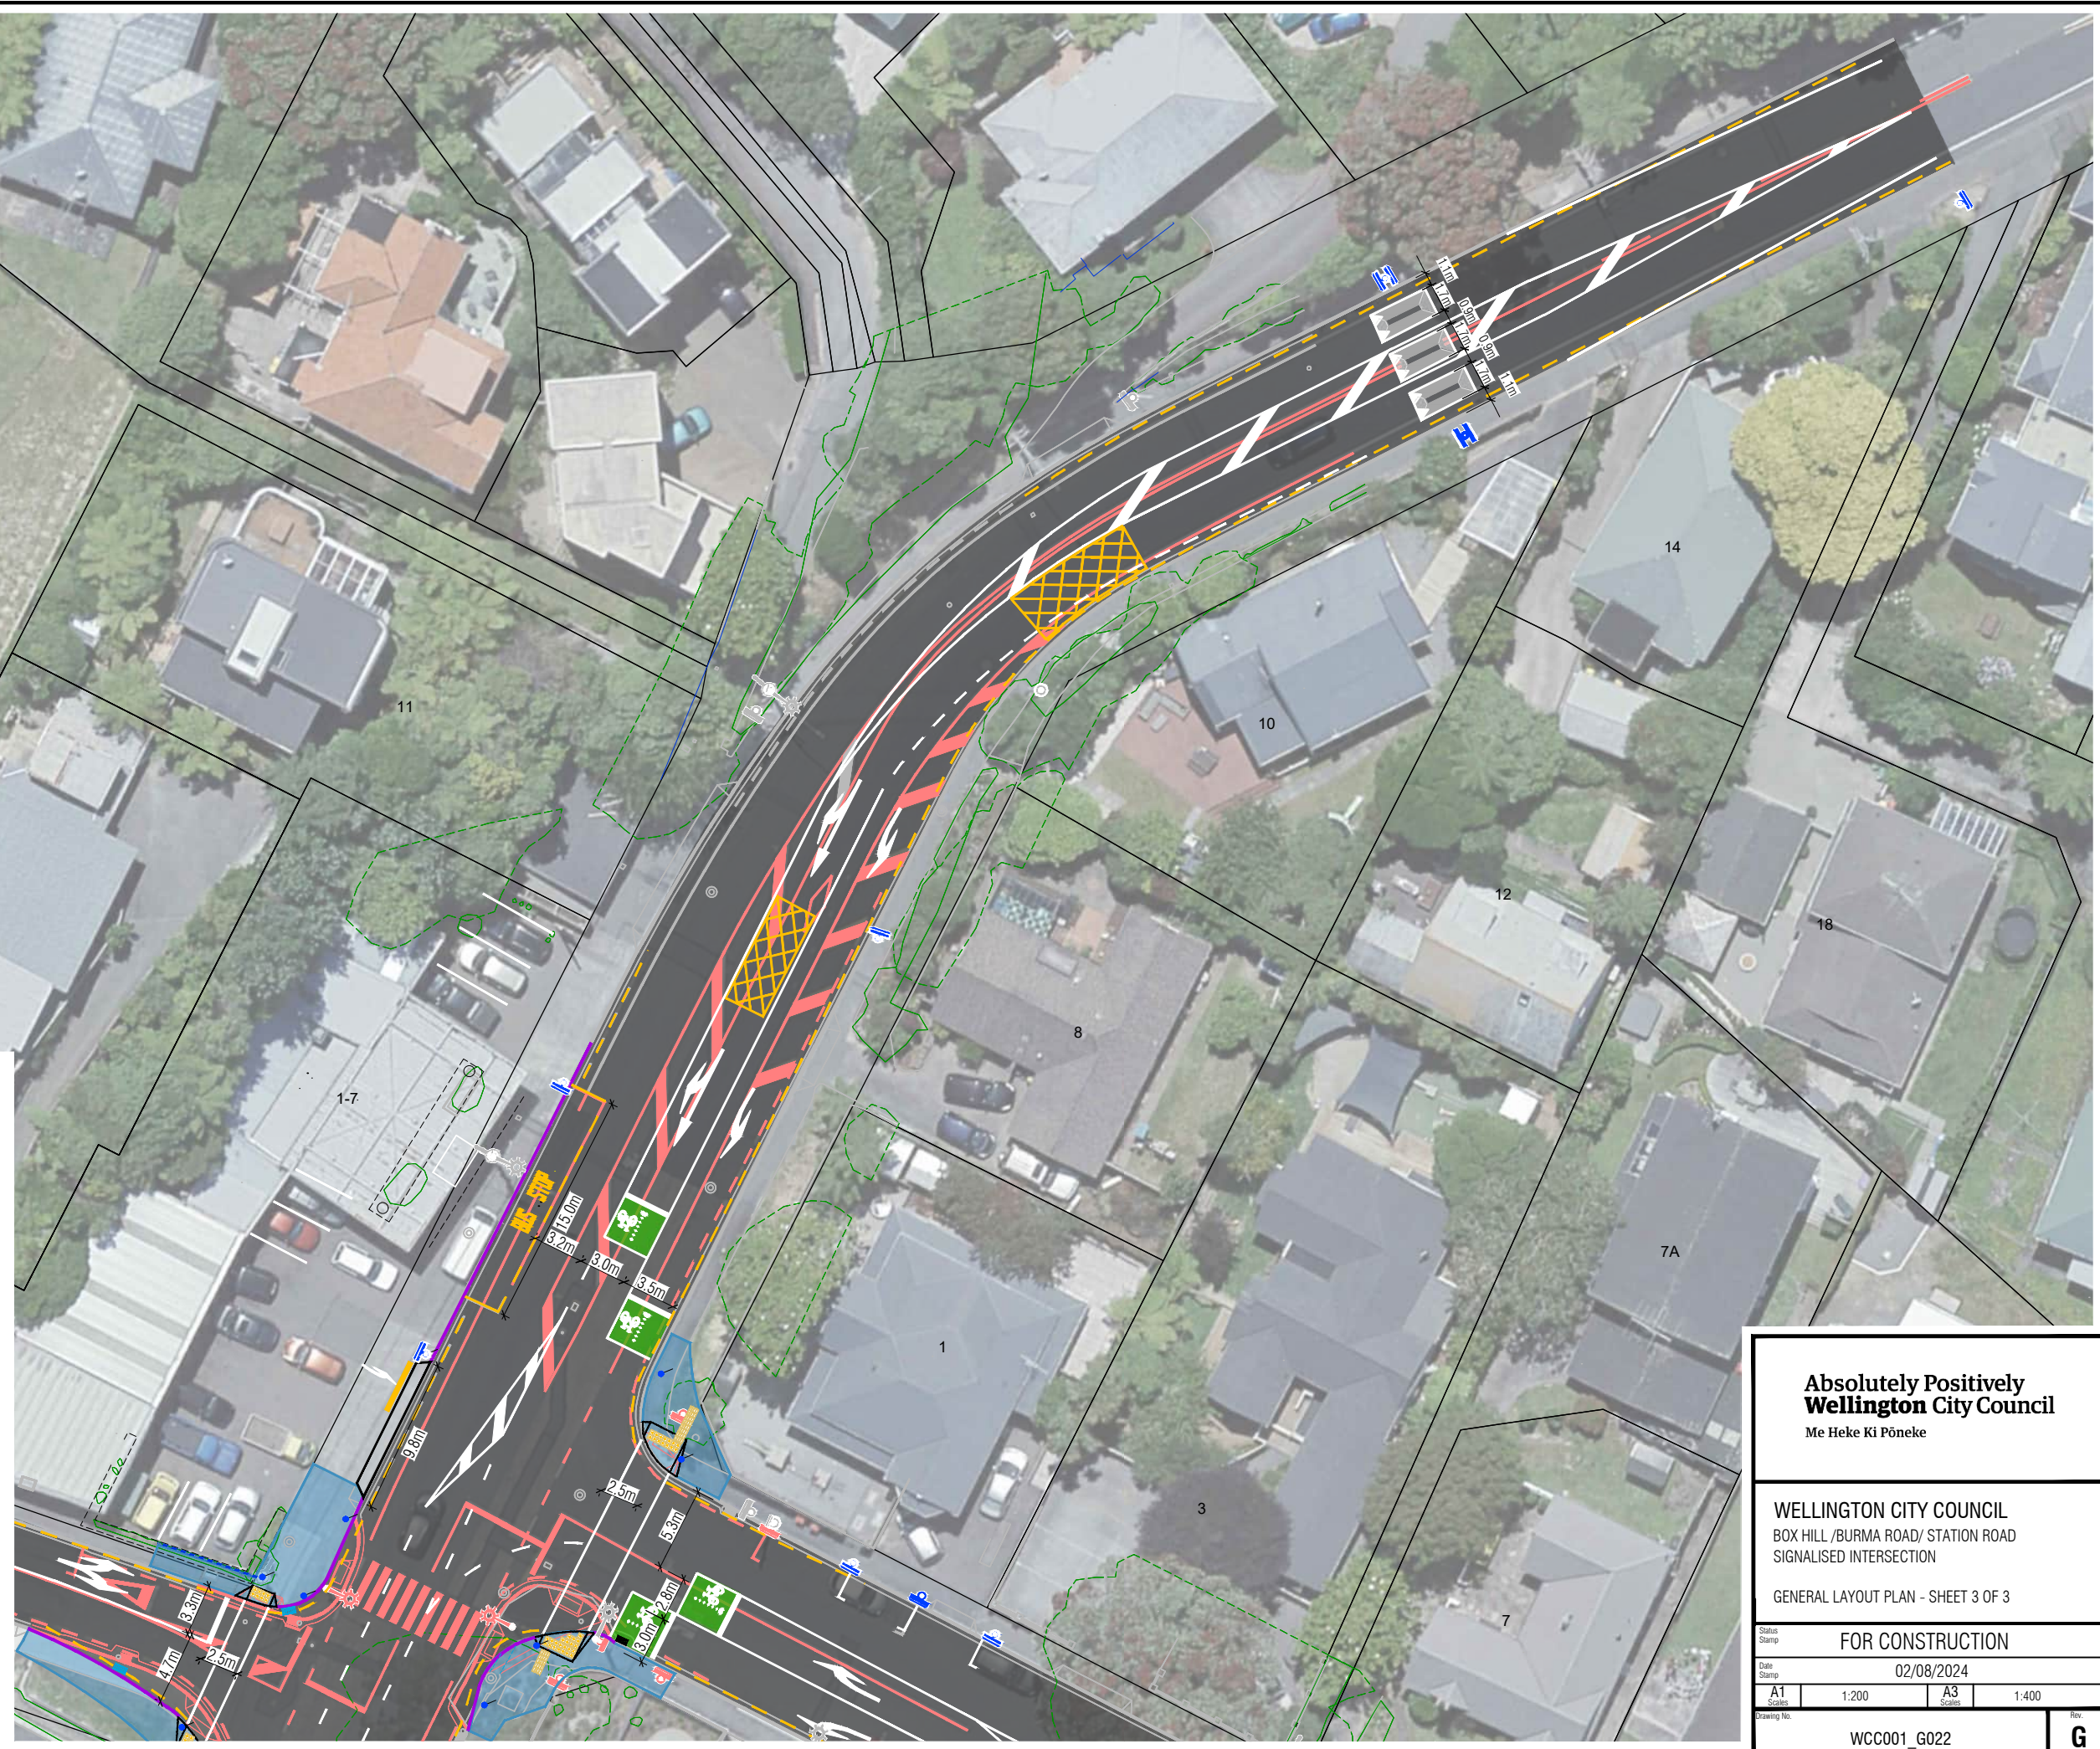

**Absolutely Positively  
Wellington City Council**  
Me Heke Ki Pōneke

---

**WELLINGTON CITY COUNCIL**  
BOX HILL / BURMA ROAD / STATION ROAD  
SIGNALISED INTERSECTION

GENERAL LAYOUT PLAN - SHEET 3 OF 3

---

Status Stamp: **FOR CONSTRUCTION**

Date Stamp: 02/08/2024

A1 Scales	1:200	A3 Scales	1:400
-----------	-------	-----------	-------

Drawing No. **WCC001\_G022** Rev. **G**