

**Reference:** TR 69 – 15

**Location:** Victoria Street - Te Aro

**Proposal:** Changes to Traffic & Parking on Victoria Street

**Information:** A traffic resolution is required to support the changes made by the Victoria Street Transformation. Created 35 years ago, Victoria Street was designed primarily for vehicles. Pedestrian and cycle facilities are currently of a poor standard. By improving these facilities to a tree-lined, pedestrian friendly boulevard, WCC and its Central City Framework (2013) hope to increase patronage to the area. This will support future development in the area, including 1100 new apartments and 37,000 sqm of new commercial space. Southbound cycle improvements and two new paved parks are also provided as part of this project. This will start creating a great inner-city neighbourhood.

The traffic resolution is required for the following changes:

- New cycle stop boxes on all Victoria Street approaches, as well as Abel Smith Street (east and west), Ghuznee Street (east and west) and Dixon Street;
- A new southbound cycle lane;
- New evening peak-hour clearways on both sides of the road between Vivian and Abel Smith streets, allowing the retention of 10 parking spaces during off-peak periods;
- Relocating bus stops and increasing their length to 30m (two buses);
- A new mobility parking space in, and relocation of the two that are retained in the slip lane to the north of Ghuznee Street;
- Changing Coupon Parking in the slip lane south of Vivian Street to P120 Pay and Display;
- A new cycle special vehicle display for southbound cyclists at Abel Smith Street;
- A new special vehicle display for bus priority on the southbound approach to Dixon Street;
- Minor relocation of the zebra crossing on the Victoria/Vivian St intersection;
- Miscellaneous parking restrictions near intersections.

The Victoria Street Transformation Project's planning, design & construction has been undertaken by the Memorial Park Alliance under instruction from the Wellington City Council. This report reflects the legal changes associated with the approved design and implemented scheme and will allow for legal enforcement to be undertaken.

**Key Dates:**

- |    |  |              |
|----|--|--------------|
| 1) | Advertisement in the Dominion Post Newspaper         | 7 July 2015  |
| 2) | Feedback period closes.                              | 24 July 2015 |
| 3) | If no objections received report sent to Transport & | 10 September |

- Urban Development Committee for approval. 2015  
 If objections are received, further consultation,  
 4) amendment/s, or proceed with explanation as  
 appropriate.

## Legal Description:

*Delete from Schedule A (Time Limited) Schedule B (Class Restricted) Schedule C (Direction) Schedule D (No Stopping) Schedule E (Resident Parking) Schedule F (Metered Parking) Schedule G (Give Way & Stop) Schedule H (Pedestrian Crossings) Schedule I (Cycle Lanes) of the Traffic Restrictions Schedule*

<b>Column One</b>	<b>Column Two</b>	<b>Column Three</b>
<b>Victoria Street</b>	<p>Loading zone - goods vehicles and authorised vehicles only, P10, Monday to Saturday 8:00am - 6:00pm.</p> <p>Motorcycle Parking, At All Times.</p> <p>Bus Stop, At All Times.</p> <p>Bus Stop, At All Times.</p>	<p>East side, commencing 21.5 metres south of its intersection with Vivian Street (Grid Coordinates X=2658467.634245 m, Y=5988781.08477 m) and extending in a southerly direction following the kerbline for 16 metres.</p> <p>East side, commencing 56 metres south of its intersection with Dixon Street (Grid Coordinates X=2658667.791134 m, Y=5989089.565859 m) and extending in a southerly direction following the kerbline for 10 metres.</p> <p>East side, commencing 86 metres south of its intersection with Ghuznee Street (Grid Coordinates X=2658558.787882 m, Y=5988934.47928 m) and extending in a southerly direction following the kerbline for 27 metres.</p> <p>East side, commencing 98.5 metres south of its intersection with Vivian Street (Grid Coordinates X=2658467.634245 m, Y=5988781.08477 m) and extending in a southerly</p>

<i>Loading zone - goods vehicles and authorised vehicles only, P10, Monday to Saturday 8:00am - 6:00pm.</i>	<i>direction following the kerbline for 19.5 metres. West side, commencing 82.5 metres north of its intersection with Ghuznee Street (Grid Coordinates X=2658551.486111 m, Y=5988949.740355 m) and extending in a northerly direction following the kerbline for 11 metres.</i>
<i>No Right Turn, At All Times. One Way Restriction.</i>	<i>Southbound traffic, no right turn to Vivian Street. Southbound, from Vivian Street to Webb Street.</i>
<i>No Stopping, At All Times.</i>	<i>East side, commencing 10.5 metres south of its intersection with Dixon Street (Grid Coordinates X=2658667.791134 m, Y=5989089.565859 m) and extending in a north-easterly direction following the kerbline for 13 metres to Dixon Street.</i>
<i>No Stopping, At All Times.</i>	<i>East side, commencing 113 metres south of its intersection with Ghuznee Street (Grid Coordinates X=2658558.787882 m, Y=5988934.47928 m) and extending in a southerly direction following the kerbline for 54 metres.</i>
<i>No Stopping, At All Times.</i>	<i>East side, commencing 118 metres south of its intersection with Vivian Street (Grid Coordinates X=2658467.634245 m, Y=5988781.08477 m) and extending in a southerly direction following the kerbline for 43.5 metres.</i>
<i>No Stopping, At All Times.</i>	<i>East side, commencing 137.5 metres south of its intersection with Dixon Street (Grid Coordinates X=2658667.791134 m, Y=5989089.565859 m) and</i>

*No Stopping, At All Times.*

*extending in a southerly direction following the kerbline for 33.5 metres.*

*East side, commencing 32.5 metres south of its intersection with Dixon Street (Grid Coordinates*

*X=2658667.791134 m,*

*Y=5989089.565859 m) and*

*extending in a southerly direction following the kerbline for 8 metres.*

*No Stopping, At All Times.*

*East side, commencing 37.5 metres south of its intersection with Vivian Street (Grid Coordinates*

*X=2658467.634245 m,*

*Y=5988781.08477 m) and*

*extending in a southerly direction following the kerbline for 21 metres.*

*No Stopping, At All Times.*

*East side, commencing 42 metres south of its intersection with Ghuznee Street (Grid Coordinates*

*X=2658558.787882 m,*

*Y=5988934.47928 m) and*

*extending in a southerly direction following the kerbline for 20 metres.*

*No Stopping, At All Times.*

*East side, commencing 45 metres south of its intersection with Dixon Street (Grid Coordinates*

*X=2658667.791134 m,*

*Y=5989089.565859 m) and*

*extending in a southerly direction following the kerbline for 11 metres.*

*No Stopping, At All Times.*

*East side, commencing 5 metres south of its intersection with Ghuznee Street (Grid Coordinates*

*X=2658558.787882 m,*

*Y=5988934.47928 m) and*

*extending in a southerly direction following the kerbline for 27 metres.*

*No Stopping, At All Times.*

*East side, commencing 5.5 metres south of its intersection with Vivian Street (Grid Coordinates X=2658467.634245 m, Y=5988781.08477 m) and extending in a southerly direction following the kerbline for 16 metres.*

*No Stopping, At All Times.*

*East side, commencing 66 metres south of its intersection with Dixon Street (Grid Coordinates X=2658667.791134 m, Y=5989089.565859 m) and extending in a southerly direction following the kerbline for 23.5 metres.*

*No Stopping, At All Times.*

*East side, commencing 74.5 metres south of its intersection with Vivian Street (Grid Coordinates X=2658467.634245 m, Y=5988781.08477 m) and extending in a southerly direction following the kerbline for 8.5 metres.*

*No Stopping, At All Times.*

*West side, commencing 131.5 metres north of its intersection with Vivian Street (Grid Coordinates X=2658459.493651 m, Y=5988800.682863 m) and extending in a northerly direction following the kerbline for 27.5 metres.*

*No Stopping, At All Times.*

*West side, commencing 134 metres north of its intersection with Ghuznee Street (Grid Coordinates X=2658551.486111 m, Y=5988949.740355 m) and extending in a northerly direction following the kerbline to its intersection with Feltex Lane for 9.5 metres.*

*No Stopping, At All Times.*

*West side, commencing 4 metres south of its intersection*

<i>No Stopping, At All Times.</i>	<i>with Vivian Street (Grid Coordinates X=2658456.695068 m, Y=5988784.10051 m) and extending in a southerly direction following the kerbline for 157.5 metres. West side, commencing 50.5 metres north of its intersection with Ghuznee Street (Grid Coordinates X=2658551.486111 m, Y=5988949.740355 m) and extending in a northerly direction following the kerbline for 11 metres.</i>
<i>No Stopping, At All Times.</i>	<i>West side, commencing 62.5 metres north of its intersection with Vivian Street (Grid Coordinates X=2658459.493651 m, Y=5988800.682863 m) and extending in a northerly direction following the kerbline for 13.5 metres.</i>
<i>No Stopping, At All Times.</i>	<i>West side, commencing 8 metres south of its intersection with Dixon Street (Grid Coordinates X=2658652.583053 m, Y=5989095.409452 m) and extending in a southerly direction following the kerbline to its intersection with Feltex Lane for 19.5 metres.</i>
<i>No Stopping, At All Times.</i>	<i>West side, commencing 8.5 metres north of its intersection with Ghuznee Street (Grid Coordinates X=2658551.486111 m, Y=5988949.740355 m) and extending in a northerly direction following the kerbline for 7 metres.</i>
<i>No Stopping, At All Times.</i>	<i>West side, commencing 90.5 metres north of its intersection with Vivian Street (Grid Coordinates</i>

<i>No Stopping, At All Times.</i>	<i>X=2658459.493651 m, Y=5988800.682863 m) and extending in a northerly direction following the kerbline for 30 metres.</i> <i>West side, commencing from its intersection with Vivian Street (Grid Coordinates X=2658459.493651 m, Y=5988800.682863 m) and extending in a northerly direction following the kerbline for 35 metres.</i>
<i>Pedestrian Crossing.</i>	<i>East side, 163 metres south of its intersection with Vivian Street (Grid Coordinates X=2658467.634245 m, Y=5988781.08477 m).</i>
<i>Metered parking, P120 Maximum, Monday to Thursday 8:00am - 6:00pm, Friday 8:00am - 8:00pm, Saturday and Sunday 8:00 - 6:00pm.</i>	<i>East side, commencing 10.5 metres south of its intersection with Dixon Street (Grid coordinates x= 1748645.9 m, y= 5427377.5 m), and extending in a southerly direction following the kerbline for 22 metres. (4 parallel carparks)</i>
<i>Metered parking, P120 Maximum, Monday to Thursday 8:00am - 6:00pm, Friday 8:00am - 8:00pm, Saturday and Sunday 8:00 - 6:00pm.</i>	<i>East side, commencing 32 metres south of its intersection with Ghuznee Street (Grid coordinates x= 1748536.9 m, y= 5427222.4 m), and extending in a southerly direction following the kerbline for 10 metres. (2 parallel carparks)</i>
<i>Metered parking, P120 Maximum, Monday to Thursday 8:00am - 6:00pm, Friday 8:00am - 8:00pm, Saturday and Sunday 8:00 - 6:00pm.</i>	<i>East side, commencing 40.5 metres south of its intersection with Dixon Street (Grid coordinates x= 1748645.9 m, y= 5427377.5 m), and extending in a southerly direction following the kerbline for 5 metres. (1 parallel carpark)</i>
<i>Metered parking, P120 Maximum, Monday to Thursday 8:00am - 6:00pm, Friday 8:00am - 8:00pm, Saturday and Sunday 8:00 - 6:00pm.</i>	<i>East side, commencing 58.5 metres south of its intersection with Vivian Street (Grid coordinates x= 1748445.7 m, y= 5427069.1 m). and extending in a southerly direction following</i>

*Metered parking, P120 Maximum, Monday to Thursday 8:00am - 6:00pm, Friday 8:00am - 8:00pm, Saturday and Sunday 8:00 - 6:00pm.*

*the kerbline for 16 metres. (3 parallel carparks)  
East side, commencing 62 metres south of its intersection with Ghuznee Street (Grid coordinates  $x= 1748536.9$  m,  $y= 5427222.4$  m), and extending in a southerly direction following the kerbline for 24 metres. (4 parallel carparks)*

*Metered parking, P120 Maximum, Monday to Thursday 8:00am - 6:00pm, Friday 8:00am - 8:00pm, Saturday and Sunday 8:00 - 6:00pm.*

*East side, commencing 83 metres south of its intersection with Vivian Street (Grid coordinates  $x= 1748445.7$  m,  $y= 5427069.1$  m). and extending in a southerly direction following the kerbline for 15.5 metres. (3 parallel carparks)*

*Metered parking, P120 Maximum, Monday to Thursday 8:00am - 6:00pm, Friday 8:00am - 8:00pm, Saturday and Sunday 8:00 - 6:00pm.*

*East side, commencing 89.5 metres south of its intersection with Dixon Street (Grid coordinates  $x= 1748645.9$  m,  $y= 5427377.5$  m), and extending in a southerly direction following the kerbline for 47.5 metres. (8 parallel carparks)*

*Metered parking, P120 Maximum, Monday to Thursday 8:00am - 6:00pm, Friday 8:00am - 8:00pm, Saturday and Sunday 8:00 - 6:00pm.*

*West side, commencing 120.5 metres north of its intersection with Vivian Street (Grid coordinates  $x= 1748437.6$  m,  $y= 5427088.7$  m), and extending in a northerly direction following the kerbline for 11 metres (2 parallel carparks).*

*Metered parking, P120 Maximum, Monday to Thursday 8:00am - 6:00pm, Friday 8:00am - 8:00pm, Saturday and Sunday 8:00 - 6:00pm.*

*West side, commencing 15.5 metres north of its intersection with Ghuznee Street (Grid coordinates  $x= 1748529.6$  m,  $y= 5427237.6$  m), and extending in a northerly direction following the kerbline for 35 metres. (6 parallel carparks)*

*Metered parking, P120 Maximum, Monday to Thursday 8:00am - 6:00pm, Friday 8:00am - 8:00pm, Saturday and Sunday 8:00 - 6:00pm.*

*West side, commencing 35 metres north of its intersection with Vivian Street (Grid coordinates  $x= 1748437.6$  m,  $y= 5427088.7$  m), and extending in a northerly direction following*

<p><b>Victoria Street (Slip Lane 1)</b></p>	<p><i>Metered parking, P120 Maximum, Monday to Thursday 8:00am - 6:00pm, Friday 8:00am - 8:00pm, Saturday and Sunday 8:00 - 6:00pm.</i></p>	<p><i>the kerbline for 27.5 metres (5 parallel carparks). West side, commencing 61.5 metres north of its intersection with Ghuznee Street (Grid coordinates x= 1748529.6 m, y= 5427237.6 m), and extending in a northerly direction following the kerbline for 21 metres. (4 parallel carparks)</i></p>
	<p><i>Metered parking, P120 Maximum, Monday to Thursday 8:00am - 6:00pm, Friday 8:00am - 8:00pm, Saturday and Sunday 8:00 - 6:00pm.</i></p>	<p><i>West side, commencing 76 metres north of its intersection with Vivian Street (Grid coordinates x= 1748437.6 m, y= 5427088.7 m), and extending in a northerly direction following the kerbline for 14.5 metres (3 parallel carparks).</i></p>
	<p><i>Metered parking, P120 Maximum, Monday to Thursday 8:00am - 6:00pm, Friday 8:00am - 8:00pm, Saturday and Sunday 8:00 - 6:00pm.</i></p>	<p><i>West side, commencing 93.5 metres north of its intersection with Ghuznee Street (Grid coordinates x= 1748529.6 m, y= 5427237.6 m), and extending in a northerly direction following the kerbline for 40.5 metres. (7 parallel carparks)</i></p>
	<p><i>Motorcycle Parking, At All Times.</i></p>	<p><i>East side, commencing 82 metres north of its intersection with Ghuznee Street (Grid Coordinates X=2658587.617528 m, Y=5988935.085098 m) and extending in a northerly direction following the kerbline for 6 metres.</i></p>
	<p><i>Loading zone, P5, Monday to Saturday 8:00am - 6:00pm.</i></p>	<p><i>West side, following the kerbline 11 metres north of its intersection with Ghuznee Street (Grid Coordinates X=2658583.256431 m, Y=5988936.85635 m) and extending in a northerly direction for 8.5 metres.</i></p>
<p><i>No Stopping, At All Times.</i></p>	<p><i>East side, commencing 101 metres north of its intersection with Ghuznee Street (Grid Coordinates X=2658587.617528 m,</i></p>	

<i>No Stopping, At All Times.</i>	<i>Y=5988935.085098 m) and extending in a northerly direction following the kerbline for 8 metres. East side, commencing 66 metres north of its intersection with Ghuznee Street (Grid Coordinates X=2658587.617528 m, Y=5988935.085098 m) and extending in a northerly direction following the kerbline for 7.5 metres.</i>
<i>No Stopping, At All Times.</i>	<i>East side, commencing from its intersection with Ghuznee Street (Grid Coordinates X=2658587.617528 m, Y=5988935.085098 m) and extending in a northerly direction following the kerbline for 17.5 metres.</i>
<i>No Stopping, At All Times.</i>	<i>West side, following the kerbline 63.5 metres north of its intersection with Ghuznee Street (Grid Coordinates X=2658583.256431 m, Y=5988936.85635 m) and extending in a northerly direction to its intersection with Victoria Street for 32 metres.</i>
<i>Motorcycle Parking, P120 Maximum, Monday to Thursday 8:00am - 6:00pm, Friday 8:00am - 8:00pm, Saturday 8:00am - 6:00pm.</i>	<i>East side, commencing 15.5 metres north of its intersection with Ghuznee Street (Grid Coordinates x= 1748554.2 m, y= 5427227.7 m), and extending in a northerly direction following the western kerbline for 5 metres.</i>
<i>No Stopping, At All Times.</i>	<i>West side, following the kerbline from its intersection with Ghuznee Street (Grid Coordinates X=2658583.256431 m, Y=5988936.85635 m) and extending in a northerly direction for 11 metres.</i>
<i>Metered parking, P120 Maximum, Monday to</i>	<i>West side, following the kerbline 24 metres north of its</i>

	<p><i>Thursday 8:00am - 6:00pm, Friday 8:00am - 8:00pm, Saturday and Sunday 8:00 - 6:00pm.</i></p>	<p><i>intersection with Ghuznee Street (Grid coordinates x= 1748561.4 m, y= 5427224.8 m), and extending in a northerly direction for 33.5 metres. (11 angle carparks)</i></p>
	<p><i>Metered parking, P120 Maximum, Monday to Thursday 8:00am - 6:00pm, Friday 8:00am - 8:00pm, Saturday and Sunday 8:00 - 6:00pm.</i></p>	<p><i>East side, commencing 20.5 metres north of its intersection with Ghuznee Street (Grid coordinates x= 1748554.2 m, y= 5427227.7 m), and extending in a northerly direction following the western kerbline for 33 metres. (11 angle carparks)</i></p>
	<p><i>Metered mobility parking - displaying an operation mobility permit only, at all times, P120 Maximum, Monday to Thursday 8:00am - 6:00pm, Friday 8:00am - 8:00pm, Saturday and Sunday 8:00am - 6:00pm.</i></p>	<p><i>East side, commencing 73.5 metres north of its intersection with Ghuznee Street (Grid coordinates x= 1748565.7 m, y= 5427223.0 m), and extending in a northerly direction following the kerbline for 8.5 metres. (2 angle carparks)</i></p>
<p><b>Victoria Street (Slip Lane 2)</b></p>	<p><i>Motorcycle Parking, At All Times.</i></p>	<p><i>East side of slip lane, commencing 98 metres north of its intersection with Vivian Street (Grid Coordinates X=2658488.073197 m, Y=5988780.717617 m) and extending in a northerly direction following the kerbline for 11 metres.</i></p>
	<p><i>No Right Turn, At All Times.</i></p>	<p><i>Southbound traffic, no right turn to Vivian Street.</i></p>
	<p><i>No Stopping, At All Times.</i></p>	<p><i>East side of slip lane, commencing 115 metres north of its intersection with Vivian Street (Grid Coordinates X=2658488.073197 m, Y=5988780.717617 m) and extending in a northerly direction following the kerbline for 11 metres.</i></p>
	<p><i>No Stopping, At All Times.</i></p>	<p><i>East side of slip lane, commencing from its intersection with Vivian Street</i></p>

<i>No Stopping, At All Times.</i>	<i>(Grid Coordinates X=2658488.073197 m, Y=5988780.717617 m) and extending in a northerly direction following the kerbline for 6.5 metres. West side, following the kerbline 85.5 metres north of its intersection with Vivian Street (Grid Coordinates X=2658482.759844 m, Y=5988783.171194 m) and extending in a northerly direction to its intersection with Victoria Street for 35 metres.</i>
<i>No Stopping, At All Times.</i>	<i>West side, following the kerbline from its intersection with Vivian Street (Grid Coordinates X=2658482.759844 m, Y=5988783.171194 m) and extending in a northerly direction for 18 metres.</i>
<i>Metered parking, P120 Maximum, Monday to Thursday 8:00am - 6:00pm, Friday 8:00am - 8:00pm, Saturday and Sunday 8:00 - 6:00pm.</i>	<i>East side of slip lane, commencing 6.5 metres north of its intersection with Vivian Street (Grid coordinates x= 1748466.2 m, y= 5427068.7 m), and extending in a northerly direction following the kerbline for 52.5 metres. (9 angle carparks)</i>
<i>Metered parking, P120 Maximum, Monday to Thursday 8:00am - 6:00pm, Friday 8:00am - 8:00pm, Saturday and Sunday 8:00 - 6:00pm.</i>	<i>East side of slip lane, commencing 68 metres north of its intersection with Vivian Street (Grid coordinates x= 1748466.2 m, y= 5427068.7 m), and extending in a northerly direction following the kerbline for 10 metres. (2 angle carparks)</i>
<i>Metered parking, P120 Maximum, Monday to Thursday 8:00am - 6:00pm, Friday 8:00am - 8:00pm, Saturday and Sunday 8:00 - 6:00pm.</i>	<i>East side of slip lane, commencing 86 metres north of its intersection with Vivian Street (Grid coordinates x= 1748466.2 m, y= 5427068.7 m), and extending in a northerly direction following the kerbline for 5.5 metres. (1 angle carpark)</i>
<i>Metered parking, P120 Maximum, Monday to</i>	<i>West side, following the kerbline 23 metres north of its</i>

Thursday 8:00am - 6:00pm, Friday 8:00am - 8:00pm, Saturday and Sunday 8:00 - 6:00pm. intersection with Vivian Street (Grid coordinates x= 1748460.9 m, y= 5427071.2 m) and extending in a northerly direction for 56 metres. (19 angle carparks)

Add to Schedule A (Time Limited) Schedule B (Class Restricted) Schedule C (Direction) Schedule D (No Stopping) Schedule E (Resident Parking) Schedule F (Metered Parking) Schedule G (Give Way & Stop) Schedule H (Pedestrian Crossings) Schedule I (Cycle Lanes) of the Traffic Restrictions Schedule

## Column One

**Victoria Street,  
East side**

## Column Two

No stopping, at all times

Metered parking, P120 maximum, Monday to Sunday 8.00am - 6.00pm

No stopping, at all times

Metered parking, P120 maximum, Monday to Sunday 8.00am - 6.00pm

No stopping, at all times

## Column Three

East side, commencing 4.8 metres south of its intersection with Dixon Street (Grid Coordinates X= 2658668.1 m, Y=5989090.5 m) and extending in a southerly direction following the kerb line for 8.0 metres

East side, commencing 12.8 metres south of its intersection with Dixon Street (Grid Coordinates X= 2658668.1 m, Y=5989090.5 m) and extending in a southerly direction following the kerb line for 16.5 metres

East side, commencing 29.3 metres south of its intersection with Dixon Street (Grid Coordinates X= 2658668.1 m, Y=5989090.5 m) and extending in a southerly direction following the kerb line for 11.5 metres

East side, commencing 40.8 metres south of its intersection with Dixon Street (Grid Coordinates X= 2658668.1 m, Y=5989090.5 m) and extending in a southerly direction following the kerb line for 5.2 metres

East side, commencing 46.0 metres south of its intersection with Dixon Street (Grid Coordinates X= 2658668.1 m, Y=5989090.5 m) and extending

<i>Motorcycle parking, Monday to Sunday 8.00am - 6.00pm.</i>	<i>in a southerly direction following the kerb line for 10.9 metres East side, commencing 56.9 metres south of its intersection with Dixon Street (Grid Coordinates X= 2658668.1 m, Y=5989090.5 m) and extending in a southerly direction following the kerb line for 12.0 metres East side, commencing 66.9 metres south of its intersection with Dixon Street (Grid Coordinates X= 2658668.1 m, Y=5989090.5 m) and extending in a southerly direction following the kerb line for 9.4 metres East side, commencing 76.3 metres south of its intersection with Dixon Street (Grid Coordinates X= 2658668.1 m, Y=5989090.5 m) and extending in a southerly direction following the kerb line for 22.6 metres East side, commencing 98.9 metres south of its intersection with Dixon Street (Grid Coordinates X= 2658668.1 m, Y=5989090.5 m) and extending in a southerly direction following the kerb line for 10.4 metres East side, commencing 109.3 metres south of its intersection with Dixon Street (Grid Coordinates X= 2658668.1 m, Y=5989090.5 m) and extending in a southerly direction following the kerb line for 34.8 metres East side, commencing 144.1 metres south of its intersection with Dixon Street (Grid Coordinates X= 2658668.1 m, Y=5989090.5 m) and extending in a southerly direction following the kerb line for 27.7 metres</i>
<i>No stopping, at all times</i>	
<i>Metered parking, P120 maximum, Monday to Sunday 8.00am - 6.00pm</i>	
<i>No stopping, at all times</i>	
<i>Metered parking, P120 maximum, Monday to Sunday 8.00am - 6.00pm</i>	
<i>No stopping, at all times</i>	
<i>Cycle lane, at all times</i>	<i>East side, commencing 4.8 metres south of its intersection with Dixon Street (Grid</i>

		<i>Coordinates X= 2658668.1 m, Y=5989090.5 m) and extending in a southerly direction following the kerb line for 169.0 metres</i>
<b>Victoria Street, West side</b>	<i>No stopping, at all times</i>	<i>West side, commencing 5.4 metres north of its intersection with Ghuznee Street (Grid Coordinates X= 2658552.4 m, Y=5988949.8 m) and extending in a northerly direction following the kerb line for 16.1 metres</i>
	<i>Metered parking, P120 maximum, Monday to Sunday 8.00am - 6.00pm</i>	<i>West side, commencing 21.5 metres north of its intersection with Ghuznee Street (Grid Coordinates X= 2658552.4 m, Y=5988949.8 m) and extending in a northerly direction following the kerb line for 12.2 metres</i>
	<i>No stopping, at all times</i>	<i>West side, commencing 33.7 metres north of its intersection with Ghuznee Street (Grid Coordinates X= 2658552.4 m, Y=5988949.8 m) and extending in a northerly direction following the kerb line for 3.0 metres</i>
	<i>Metered parking, P120 maximum, Monday to Sunday 8.00am - 6.00pm</i>	<i>West side, commencing 36.7 metres north of its intersection with Ghuznee Street (Grid Coordinates X= 2658552.4 m, Y=5988949.8 m) and extending in a northerly direction following the kerb line for 12.2 metres</i>
	<i>No stopping, at all times</i>	<i>West side, commencing 48.9 metres north of its intersection with Ghuznee Street (Grid Coordinates X= 2658552.4 m, Y=5988949.8 m) and extending in a northerly direction following the kerb line for 11.3 metres</i>
	<i>Metered parking, P120 maximum, Monday to Sunday 8.00am - 6.00pm</i>	<i>West side, commencing 60.2 metres north of its intersection with Ghuznee Street (Grid Coordinates X= 2658552.4 m, Y=5988949.8 m) and extending in a northerly direction following the kerb line for 6.1 metres</i>
	<i>No stopping, at all times</i>	<i>West side, commencing 66.3</i>

<i>times</i>	<i>metres north of its intersection with Ghuznee Street (Grid Coordinates X= 2658552.4 m, Y=5988949.8 m) and extending in a northerly direction following the kerb line for 3.0 metres</i>
<i>Metered parking, P120 maximum, Monday to Sunday 8.00am - 6.00pm</i>	<i>West side, commencing 69.3 metres north of its intersection with Ghuznee Street (Grid Coordinates X= 2658552.4 m, Y=5988949.8 m) and extending in a northerly direction following the kerb line for 13.0 metres</i>
<i>No stopping, at all times</i>	<i>West side, commencing 72.3 metres north of its intersection with Ghuznee Street (Grid Coordinates X= 2658552.4 m, Y=5988949.8 m) and extending in a northerly direction following the kerb line for 3.0 metres</i>
<i>Metered parking, P120 maximum, Monday to Sunday 8.00am - 6.00pm</i>	<i>West side, commencing 75.3 metres north of its intersection with Ghuznee Street (Grid Coordinates X= 2658552.4 m, Y=5988949.8 m) and extending in a northerly direction following the kerb line for 13.0 metres</i>
<i>No stopping, at all times</i>	<i>West side, commencing 88.3 metres north of its intersection with Ghuznee Street (Grid Coordinates X= 2658552.4 m, Y=5988949.8 m) and extending in a northerly direction following the kerb line for 3.0 metres</i>
<i>Loading Zone, Goods Vehicles and Authorised Vehicles Only, P10, Monday to Sunday 8.00am - 6.00pm</i>	<i>West side, commencing 91.3 metres north of its intersection with Ghuznee Street (Grid Coordinates X= 2658552.4 m, Y=5988949.8 m) and extending in a northerly direction following the kerb line for 13.0 metres</i>
<i>No stopping, at all times</i>	<i>West side, commencing 104.3 metres north of its intersection with Ghuznee Street (Grid Coordinates X= 2658552.4 m, Y=5988949.8 m) and extending in a northerly direction following the kerb line for 3.0 metres</i>

	<p><i>Metered parking, P120 maximum, Monday to Sunday 8.00am - 6.00pm</i></p>	<p><i>West side, commencing 107.3 metres north of its intersection with Ghuznee Street (Grid Coordinates X= 2658552.4 m, Y=5988949.8 m) and extending in a northerly direction following the kerb line for 13.0 metres</i></p>
	<p><i>No stopping, at all times</i></p>	<p><i>West side, commencing 120.3 metres north of its intersection with Ghuznee Street (Grid Coordinates X= 2658552.4 m, Y=5988949.8 m) and extending in a northerly direction following the kerb line for 26.8 metres</i></p>
<p><b>Victoria Street, Slip lane, East Side</b></p>	<p><i>No stopping, at all times</i></p>	<p><i>East side slip lane, commencing 0.0 metres south of the slip lane inception (Grid Coordinates X= 2658614.8 m, Y=5988995.4 m) and extending in a southerly direction following the kerb line for 5.1 metres</i></p>
	<p><i>Disabled Parking, at all times</i></p>	<p><i>East side slip lane, commencing 5.1 metres south of the slip lane inception (Grid Coordinates X= 2658614.8 m, Y=5988995.4 m) and extending in a southerly direction following the kerb line for 10.0 metres</i></p>
	<p><i>Metered parking, P120 maximum, Monday to Sunday 8.00am - 6.00pm</i></p>	<p><i>East side slip lane, commencing 15.1 metres south of the slip lane inception (Grid Coordinates X= 2658614.8 m, Y=5988995.4 m) and extending in a southerly direction following the kerb line for 34.5 metres</i></p>
	<p><i>No stopping, at all times</i></p>	<p><i>East side slip lane, commencing 49.6 metres south of the slip lane inception (Grid Coordinates X= 2658614.8 m, Y=5988995.4 m) and extending in a southerly direction following the kerb line for 16.2 metres</i></p>
<p><b>Victoria Street, Slip lane, North Side</b></p>	<p><i>No stopping, at all times</i></p>	<p><i>North side slip lane, commencing 0.0 metres east of the slip lane inception (Grid Coordinates X= 2658607.0 m,</i></p>

**Victoria Street,  
Slip lane, West  
Side**

*No stopping, at all  
times*

*Motorcycle parking,  
Monday to Sunday  
8.00am - 6.00pm.*

*Metered parking, P120  
maximum, Monday to  
Sunday 8.00am -  
6.00pm*

*Loading Zone, Goods  
Vehicles and  
Authorised Vehicles  
Only, P10, Monday to  
Sunday 8.00am -  
6.00pm*

*No stopping, at all  
times*

**Victoria Street,  
East side**

*No stopping, at all  
times*

*Bus stop, at all times*

*Y=5988998.9 m) and extending  
in a easterly direction following  
the kerb line for 8.7 metres*

*West side slip lane,  
commencing 0.0 metres south  
of the slip lane inception (Grid  
Coordinates X= 2658607.0 m,  
Y=5988998.9 m) and extending  
in a southerly direction following  
the kerb line for 8.4 metres*

*West side slip lane,  
commencing 8.4 metres south  
of the slip lane inception (Grid  
Coordinates X= 2658607.0 m,  
Y=5988998.9 m) and extending  
in a southerly direction following  
the kerb line for 17.4 metres*

*West side slip lane,  
commencing 25.8 metres south  
of the slip lane inception (Grid  
Coordinates X= 2658607.0 m,  
Y=5988998.9 m) and extending  
in a southerly direction following  
the kerb line for 22.2 metres*

*West side slip lane,  
commencing 48.0 metres south  
of the slip lane inception (Grid  
Coordinates X= 2658607.0 m,  
Y=5988998.9 m) and extending  
in a southerly direction following  
the kerb line for 8.5 metres*

*West side slip lane,  
commencing 56.5 metres south  
of the slip lane inception (Grid  
Coordinates X= 2658607.0 m,  
Y=5988998.9 m) and extending  
in a southerly direction following  
the kerb line for 10.2 metres*

*East side, commencing 4.4  
metres south of its intersection  
with Ghuznee Street (Grid  
Coordinates X= 2658558.5 m,  
Y=5988935.1 m) and extending  
in a southerly direction following  
the kerb line for 9.9 metres*

*East side, commencing 14.3*

<i>No stopping, at all times</i>	<i>metres south of its intersection with Ghuznee Street (Grid Coordinates X= 2658558.5 m, Y=5988935.1 m) and extending in a southerly direction following the kerb line for 30.0 metres</i>
<i>Loading Zone, P10, Monday to Sunday 8.00am - 6.00pm</i>	<i>East side, commencing 44.3 metres south of its intersection with Ghuznee Street (Grid Coordinates X= 2658558.5 m, Y=5988935.1 m) and extending in a southerly direction following the kerb line for 5.0 metres</i>
<i>No stopping, at all times</i>	<i>East side, commencing 49.3 metres south of its intersection with Ghuznee Street (Grid Coordinates X= 2658558.5 m, Y=5988935.1 m) and extending in a southerly direction following the kerb line for 5.2 metres</i>
<i>Metered parking, P120 maximum, Monday to Sunday 8.00am - 6.00pm</i>	<i>East side, commencing 54.5 metres south of its intersection with Ghuznee Street (Grid Coordinates X= 2658558.5 m, Y=5988935.1 m) and extending in a southerly direction following the kerb line for 7.0 metres</i>
<i>No stopping, at all times</i>	<i>East side, commencing 61.5 metres south of its intersection with Ghuznee Street (Grid Coordinates X= 2658558.5 m, Y=5988935.1 m) and extending in a southerly direction following the kerb line for 10.4 metres</i>
<i>Metered parking, P120 maximum, Monday to Sunday 8.00am - 6.00pm</i>	<i>East side, commencing 71.9 metres south of its intersection with Ghuznee Street (Grid Coordinates X= 2658558.5 m, Y=5988935.1 m) and extending in a southerly direction following the kerb line for 6.6 metres</i>
<i>Metered parking, P120 maximum, Monday to Sunday 8.00am - 6.00pm</i>	<i>East side, commencing 78.5 metres south of its intersection with Ghuznee Street (Grid Coordinates X= 2658558.5 m, Y=5988935.1 m) and extending in a southerly direction following the kerb line for 5.2 metres</i>

	<i>No stopping, at all times</i>	<i>East side, commencing 83.7 metres south of its intersection with Ghuznee Street (Grid Coordinates X= 2658558.5 m, Y=5988935.1 m) and extending in a southerly direction following the kerb line for 8.5 metres</i>
	<i>Metered parking, P120 maximum, Monday to Sunday 8.00am - 6.00pm</i>	<i>East side, commencing 92.2 metres south of its intersection with Ghuznee Street (Grid Coordinates X= 2658558.5 m, Y=5988935.1 m) and extending in a southerly direction following the kerb line for 10.4 metres</i>
	<i>No stopping, at all times</i>	<i>East side, commencing 102.6 metres south of its intersection with Ghuznee Street (Grid Coordinates X= 2658558.5 m, Y=5988935.1 m) and extending in a southerly direction following the kerb line for 62.1 metres</i>
	<i>Cycle lane, at all times</i>	<i>East side, commencing 4.4 metres south of its intersection with Ghuznee Street (Grid Coordinates X= 2658558.5 m, Y=5988935.1 m) and extending in a southerly direction following the kerb line for 173.2 metres</i>
<b>Victoria Street, West side</b>	<i>No stopping, at all times</i>	<i>West side, commencing 0 metres north of its intersection with Vivian Street (Grid Coordinates X= 2658458.5 m, Y=5988796.8 m) and extending in a northerly direction following the kerb line for 81.1 metres</i>
	<i>Metered parking, P120 maximum, Monday to Sunday 8.00am - 6.00pm</i>	<i>West side, commencing 81.1 metres north of its intersection with Vivian Street (Grid Coordinates X= 2658458.5 m, Y=5988796.8 m) and extending in a northerly direction following the kerb line for 6.1 metres</i>
	<i>No stopping, at all times</i>	<i>West side, commencing 87.2 metres north of its intersection with Vivian Street (Grid</i>

<p><i>Metered parking, P120 maximum, Monday to Sunday 8.00am - 6.00pm</i></p>	<p><i>Coordinates X= 2658458.5 m, Y=5988796.8 m) and extending in a northerly direction following the kerb line for 3.0 metres West side, commencing 90.2 metres north of its intersection with Vivian Street (Grid Coordinates X= 2658458.5 m, Y=5988796.8 m) and extending in a northerly direction following the kerb line for 6.1 metres</i></p>
<p><i>No stopping, at all times</i></p>	<p><i>West side, commencing 96.3 metres north of its intersection with Vivian Street (Grid Coordinates X= 2658458.5 m, Y=5988796.8 m) and extending in a northerly direction following the kerb line for 10.1 metres</i></p>
<p><i>Metered parking, P120 maximum, Monday to Sunday 8.00am - 6.00pm</i></p>	<p><i>West side, commencing 106.4 metres north of its intersection with Vivian Street (Grid Coordinates X= 2658458.5 m, Y=5988796.8 m) and extending in a northerly direction following the kerb line for 6.1 metres</i></p>
<p><i>No stopping, at all times</i></p>	<p><i>West side, commencing 112.5 metres north of its intersection with Vivian Street (Grid Coordinates X= 2658458.5 m, Y=5988796.8 m) and extending in a northerly direction following the kerb line for 12.3 metres</i></p>
<p><i>Metered parking, P120 maximum, Monday to Sunday 8.00am - 6.00pm</i></p>	<p><i>West side, commencing 125.8 metres north of its intersection with Vivian Street (Grid Coordinates X= 2658458.5 m, Y=5988796.8 m) and extending in a northerly direction following the kerb line for 12.2 metres</i></p>
<p><i>No stopping, at all times</i></p>	<p><i>West side, commencing 138.0 metres north of its intersection with Vivian Street (Grid Coordinates X= 2658458.5 m, Y=5988796.8 m) and extending in a northerly direction following the kerb line for 26.8 metres</i></p>

**Vivian Street,**

*No stopping, at all*

*North side, commencing 3.5*

<b>North side</b>	<i>times</i>	<p><i>metres east of its intersection with Victoria Street (Grid Coordinates X= 2658474.4 m, Y=5988789.1 m) and extending in a easterly direction following the kerb line for 5.5 metres North side, commencing 9.0 metres east of its intersection with Victoria Street (Grid Coordinates X= 2658474.4 m, Y=5988789.1 m) and extending in a easterly direction following the kerb line for 34.8 metres</i></p>
	<p><i>Metered parking, P120 maximum, Monday to Sunday 8.00am - 6.00pm</i></p>	
<b>Victoria Street, East side</b>	<i>No stopping, at all times</i>	<p><i>East side, commencing 5.6 metres south of its intersection with Vivian Street (Grid Coordinates X= 2658467.2m, Y=5988781.4 m) and extending in a southerly direction following the kerb line for 13.0 metres East side, commencing 18.6 metres south of its intersection with Vivian Street (Grid Coordinates X= 2658467.2m, Y=5988781.4 m) and extending in a southerly direction following the kerb line for 17.4 metres East side, commencing 36.0 metres south of its intersection with Vivian Street (Grid Coordinates X= 2658467.2m, Y=5988781.4 m) and extending in a southerly direction following the kerb line for 5.2 metres East side, commencing 41.2 metres south of its intersection with Vivian Street (Grid Coordinates X= 2658467.2m, Y=5988781.4 m) and extending in a southerly direction following the kerb line for 17.0 metres East side, commencing 58.2 metres south of its intersection with Vivian Street (Grid Coordinates X= 2658467.2m, Y=5988781.4 m) and extending in a southerly direction following</i></p>
	<p><i>Loading Zone, Goods Vehicles and Authorised Vehicles Only, P10, Monday to Sunday 8.00am - 4.00pm</i></p>	
	<p><i>Metered parking, P120 maximum, Monday to Sunday 8.00am - 4.00pm</i></p>	
	<p><i>No stopping, at all times</i></p>	
	<p><i>Metered parking, P120 maximum, Monday to Sunday 8.00am - 4.00pm</i></p>	

<i>No stopping, at all times</i>	<i>the kerb line for 16.5 metres East side, commencing 74.7 metres south of its intersection with Vivian Street (Grid Coordinates X= 2658467.2m, Y=5988781.4 m) and extending in a southerly direction following the kerb line for 8.6 metres</i>
<i>Bus stop, at all times</i>	<i>East side, commencing 83.3 metres south of its intersection with Vivian Street (Grid Coordinates X= 2658467.2m, Y=5988781.4 m) and extending in a southerly direction following the kerb line for 30.0 metres</i>
<i>No stopping, at all times</i>	<i>East side, commencing 113.3 metres south of its intersection with Vivian Street (Grid Coordinates X= 2658467.2m, Y=5988781.4 m) and extending in a southerly direction following the kerb line for 50.8 metres</i>
<i>Clearway, Monday to Friday 4.00pm - 6.00pm</i>	<i>East side, commencing 18.6 metres south of its intersection with Vivian Street (Grid Coordinates X= 2658467.2m, Y=5988781.4 m) and extending in a southerly direction following the kerb line for 56.1 metres</i>
<i>Cycle lane, at all times</i>	<i>East side, commencing 5.6 metres south of its intersection with Vivian Street (Grid Coordinates X= 2658467.2m, Y=5988781.4 m) and extending in a southerly direction following the kerb line for 77.7 metres</i>
<i>Shared Path, at all times</i>	<i>East side, commencing 83.3 metres south of its intersection with Vivian Street (Grid Coordinates X= 2658467.2m, Y=5988781.4 m) and extending in a southerly direction following the kerb line for 30.0 metres</i>
<i>Cycle lane, at all times</i>	<i>East side, commencing 113.3 metres south of its intersection with Vivian Street (Grid Coordinates X= 2658467.2m,</i>

		<i>Y=5988781.4 m) and extending in a southerly direction following the kerb line for 50.8 metres</i>
<b>Victoria Street, East side</b>	<i>Cycle lane, at all times</i>	<i>East side, commencing 6.2 metres south of its intersection with Abel Smith Street (Grid Coordinates X= 2658393.2m, Y=5988619.3 m) and extending in a southerly direction following the kerb line for 35.0 metres</i>
<b>Victoria Street, West side</b>	<i>No stopping, at all times</i>	<i>West side, commencing 3.7 metres south of its intersection with Vivian Street (Grid Coordinates X= 2658456.6m, Y=5988784.0 m) and extending in a southerly direction following the kerb line for 39.6 metres</i>
	<i>Metered parking, P120 maximum, Monday to Sunday 8.00am - 6.00pm</i>	<i>West side, commencing 43.3 metres south of its intersection with Vivian Street (Grid Coordinates X= 2658456.6m, Y=5988784.0 m) and extending in a southerly direction following the kerb line for 36.0 metres</i>
	<i>No stopping, at all times</i>	<i>West side, commencing 79.3 metres south of its intersection with Vivian Street (Grid Coordinates X= 2658456.6m, Y=5988784.0 m) and extending in a southerly direction following the kerb line for 82.9 metres</i>
	<i>Clearway, Monday to Friday 4.00pm - 6.00pm</i>	<i>West side, commencing 43.3 metres south of its intersection with Vivian Street (Grid Coordinates X= 2658456.6m, Y=5988784.0 m) and extending in a southerly direction following the kerb line for 36.0 metres</i>
<b>Victoria Street, Slip lane, East Side</b>	<i>No stopping, at all times</i>	<i>East side slip lane, commencing 0.0 metres south of the slip lane inception (Grid Coordinates X= 2658439.1 m, Y=5988761.8 m) and extending in a southerly direction following the kerb line</i>

<i>Disabled Parking, at all times</i>	<i>for 8.3 metres East side slip lane, commencing 8.3 metres south of the slip lane inception (Grid Coordinates X= 2658439.1 m, Y=5988761.8 m) and extending in a southerly direction following the kerb line for 7.0 metres</i>
<i>Metered parking, P120 maximum, Monday to Sunday 8.00am - 6.00pm</i>	<i>East side slip lane, commencing 15.3 metres south of the slip lane inception (Grid Coordinates X= 2658439.1 m, Y=5988761.8 m) and extending in a southerly direction following the kerb line for 6.1 metres</i>
<i>No stopping, at all times</i>	<i>East side slip lane, commencing 21.4 metres south of the slip lane inception (Grid Coordinates X= 2658439.1 m, Y=5988761.8 m) and extending in a southerly direction following the kerb line for 3.0 metres</i>
<i>Metered parking, P120 maximum, Monday to Sunday 8.00am - 6.00pm</i>	<i>East side slip lane, commencing 24.4 metres south of the slip lane inception (Grid Coordinates X= 2658439.1 m, Y=5988761.8 m) and extending in a southerly direction following the kerb line for 14.2 metres</i>
<i>No stopping, at all times</i>	<i>East side slip lane, commencing 38.6 metres south of the slip lane inception (Grid Coordinates X= 2658439.1 m, Y=5988761.8 m) and extending in a southerly direction following the kerb line for 3.0 metres</i>
<i>Metered parking, P120 maximum, Monday to Sunday 8.00am - 6.00pm</i>	<i>East side slip lane, commencing 41.6 metres south of the slip lane inception (Grid Coordinates X= 2658439.1 m, Y=5988761.8 m) and extending in a southerly direction following the kerb line for 12.6 metres</i>
<i>No stopping, at all times</i>	<i>East side slip lane, commencing 54.2 metres south of the slip lane inception (Grid Coordinates X= 2658439.1 m, Y=5988761.8 m) and extending in a southerly</i>

	<i>Metered parking, P120 maximum, Monday to Sunday 8.00am - 6.00pm</i>	<i>direction following the kerb line for 18.6 metres East side slip lane, commencing 72.8 metres south of the slip lane inception (Grid Coordinates X= 2658439.1 m, Y=5988761.8 m) and extending in a southerly direction following the kerb line for 12.6 metres</i>
	<i>No stopping, at all times</i>	<i>East side slip lane, commencing 85.4 metres south of the slip lane inception (Grid Coordinates X= 2658439.1 m, Y=5988761.8 m) and extending in a southerly direction following the kerb line for 3 metres</i>
	<i>Metered parking, P120 maximum, Monday to Sunday 8.00am - 6.00pm</i>	<i>East side slip lane, commencing 88.4 metres south of the slip lane inception (Grid Coordinates X= 2658439.1 m, Y=5988761.8 m) and extending in a southerly direction following the kerb line for 11.3 metres</i>
	<i>No stopping, at all times</i>	<i>East side slip lane, commencing 99.7 metres south of the slip lane inception (Grid Coordinates X= 2658439.1 m, Y=5988761.8 m) and extending in a southerly direction following the kerb line for 8.4 metres</i>
<b>Victoria Street, Slip lane, North Side</b>	<i>No stopping, at all times</i>	<i>North side slip lane, commencing 0.0 metres west of the slip lane inception (Grid Coordinates X= 2658439.1 m, Y=5988761.8 m) and extending in a westerly direction following the kerb line for 4.5 metres</i>
<b>Victoria Street, Slip lane, West Side</b>	<i>No stopping, at all times</i>	<i>West side slip lane, commencing 0.0 metres north of the slip lane inception (Grid Coordinates X= 2658390.6 m, Y=5988665.1 m) and extending in a northerly direction following the kerb line for 107.7 metres</i>
<b>Victoria Street,</b>	<i>No stopping, at all</i>	<i>South side slip lane,</i>

# PROPOSED TRAFFIC RESOLUTION

Absolutely Positively  
Wellington City Council

Me Heke Ki Pōneke

<b>Slip lane, South Side</b>	<i>times</i>	<i>commencing 0.0 metres east of the slip lane inception (Grid Coordinates X= 2658390.6 m, Y=5988665.1 m) and extending in a easterly direction following the kerb line for 4.5 metres</i>
<b>Victoria Street</b>	<i>No entry, at all times</i>	<i>No entry to Victoria Street north from Abel Smith Street</i>
<b>Abel Smith Street</b>	<i>No right turn, at all times</i>	<i>Westbound traffic, no right turn to Victoria Street</i>
<b>Abel Smith Street</b>	<i>No left turn, at all times</i>	<i>Eastbound traffic, no left turn to Victoria Street</i>
<b>Vivian Street</b>	<i>No entry, at all times</i>	<i>No entry to Vivian Street west from Victoria Street</i>
<b>Victoria Street</b>	<i>No entry, at all times</i>	<i>No entry to Victoria Street north from Vivian Street</i>
<b>Victoria Street</b>	<i>No right turn, at all times</i>	<i>Southbound traffic, no right turn to Vivian Street</i>
<b>Off Street Parking, corner of Ghuznee Street and Victoria Street</b>	<i>No right turn, at all times</i>	<i>Southbound traffic, no right turn to Ghuznee Street</i>
<b>Dixon Street</b>	<i>No entry, at all times</i>	<i>No entry to Dixon Street East from Victoria Street</i>
<b>Victoria Street</b>	<i>No left turn, at all times</i>	<i>Southbound traffic, no left turn to Dixon Street</i>
<b>Dixon Street</b>	<i>No right turn, except for vehicles accessing Edward Street, at all times</i>	<i>Westbound traffic, no right turn to Victoria Street</i>

Prepared By: **Darren Reddiex**

(Transport Project Coordinator)

Approved By: **Steve Spence**

(Chief Transport Planner)

Date:

## WCC Contact:

Darren Reddiex  
Transport Project Coordinator  
Transport Group – City Networks  
Wellington City Council  
101 Wakefield Street / PO Box 2199,  
Wellington  
Phone: +64 4 803 8042  
Fax: +64 4 801 3009  
Email: darren.reddiex@wcc.govt.nz


# PROPOSED TRAFFIC RESOLUTION



# PROPOSED TRAFFIC RESOLUTION

Absolutely Positively  
Wellington City Council

Me Heke Ki Pōneke

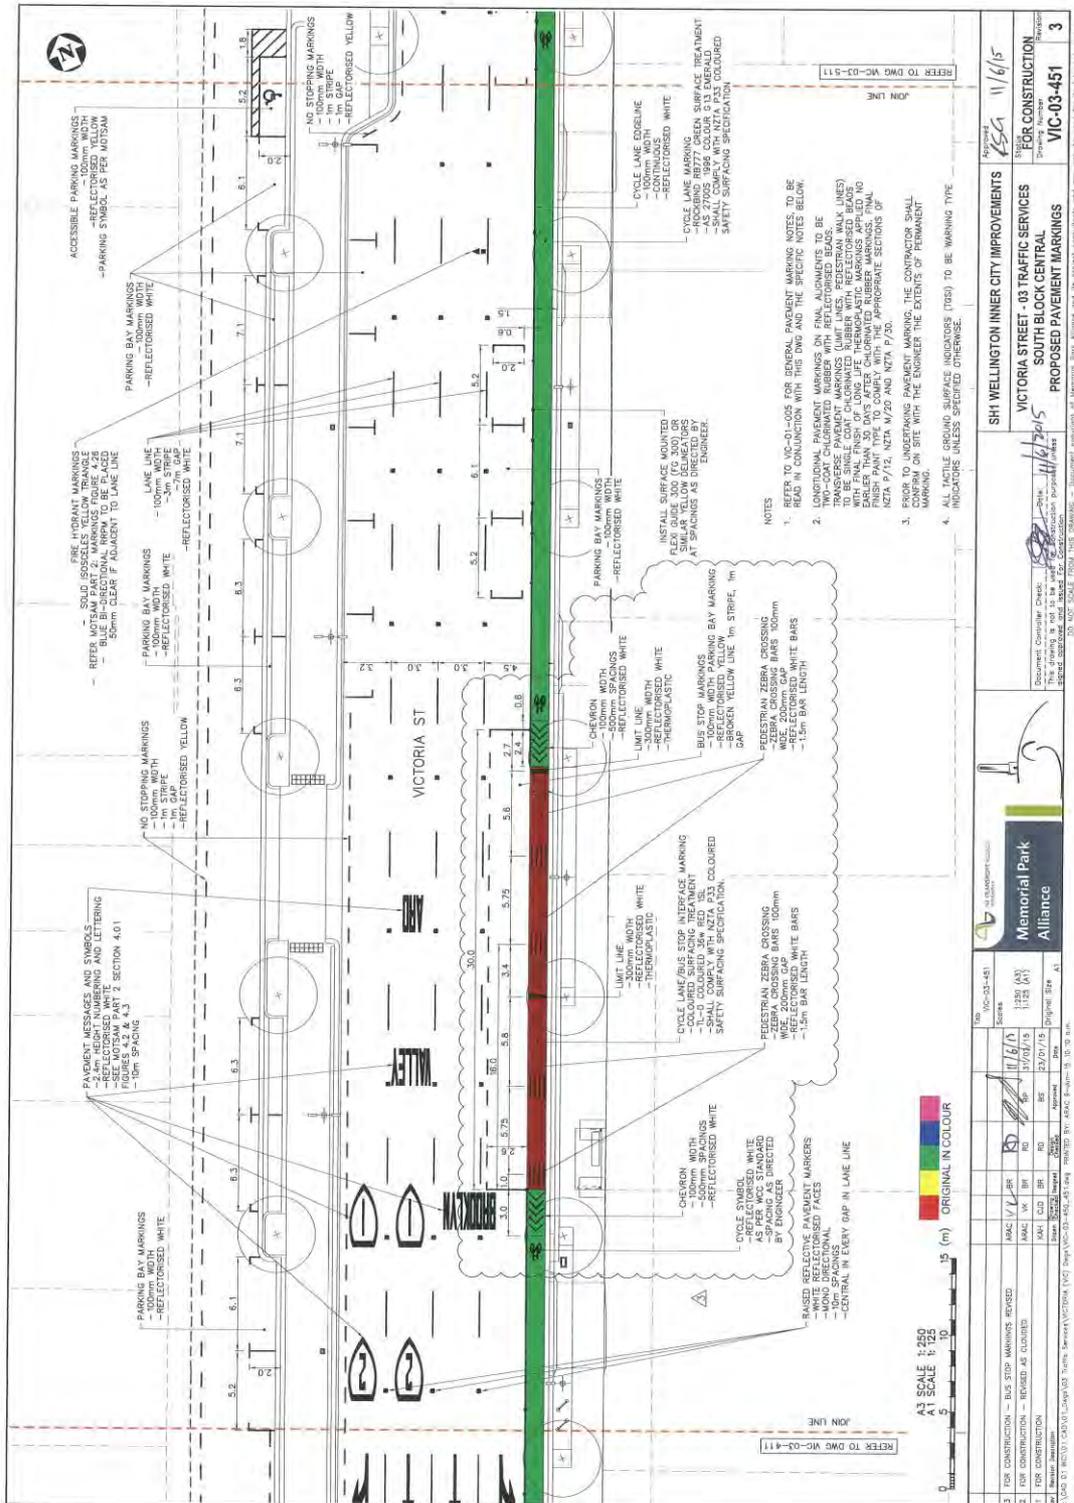






# PROPOSED TRAFFIC RESOLUTION

Absolutely Positively  
Wellington City Council

Me Heke Ki Pōneke

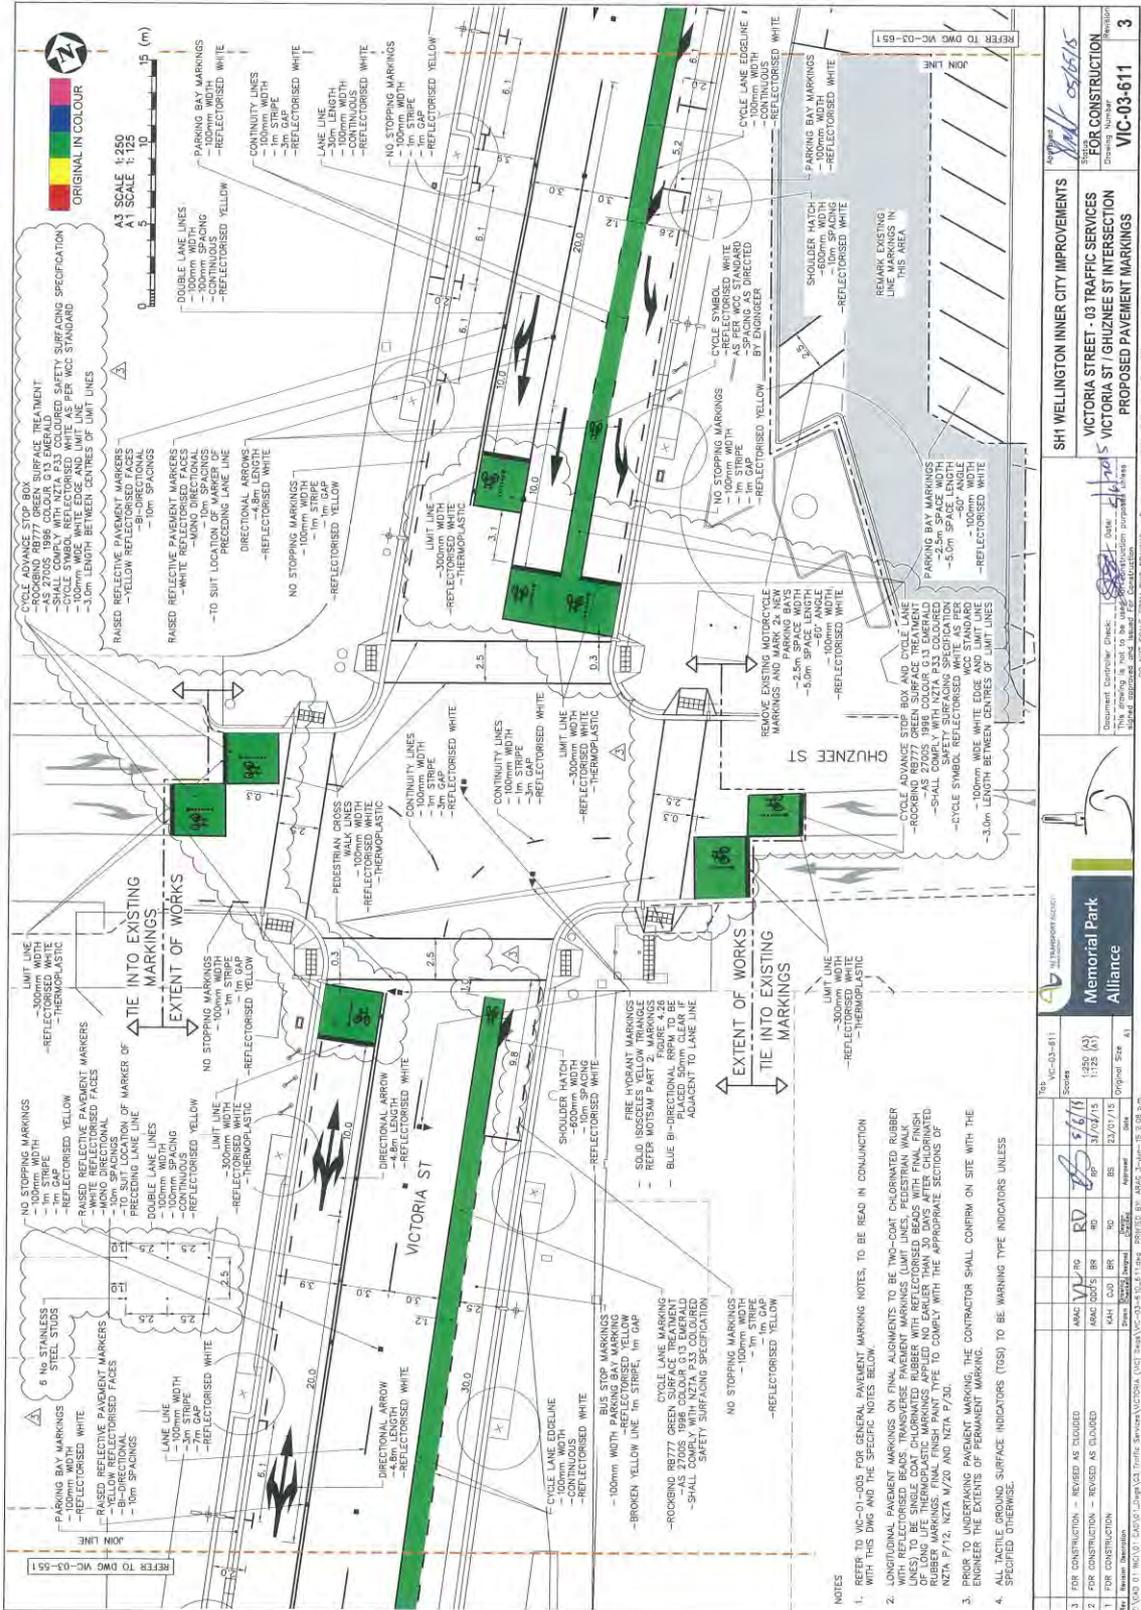








# PROPOSED TRAFFIC RESOLUTION