


RECEIVED  
Wellington City Council  
Arapaki Service Centre  
12 OCT 2021

Absolutely Positively  
Wellington City Council  
Me Heke ki Pōneke

FIRE EXIT ←  
←  
T  
←  
FIRE EXIT ←

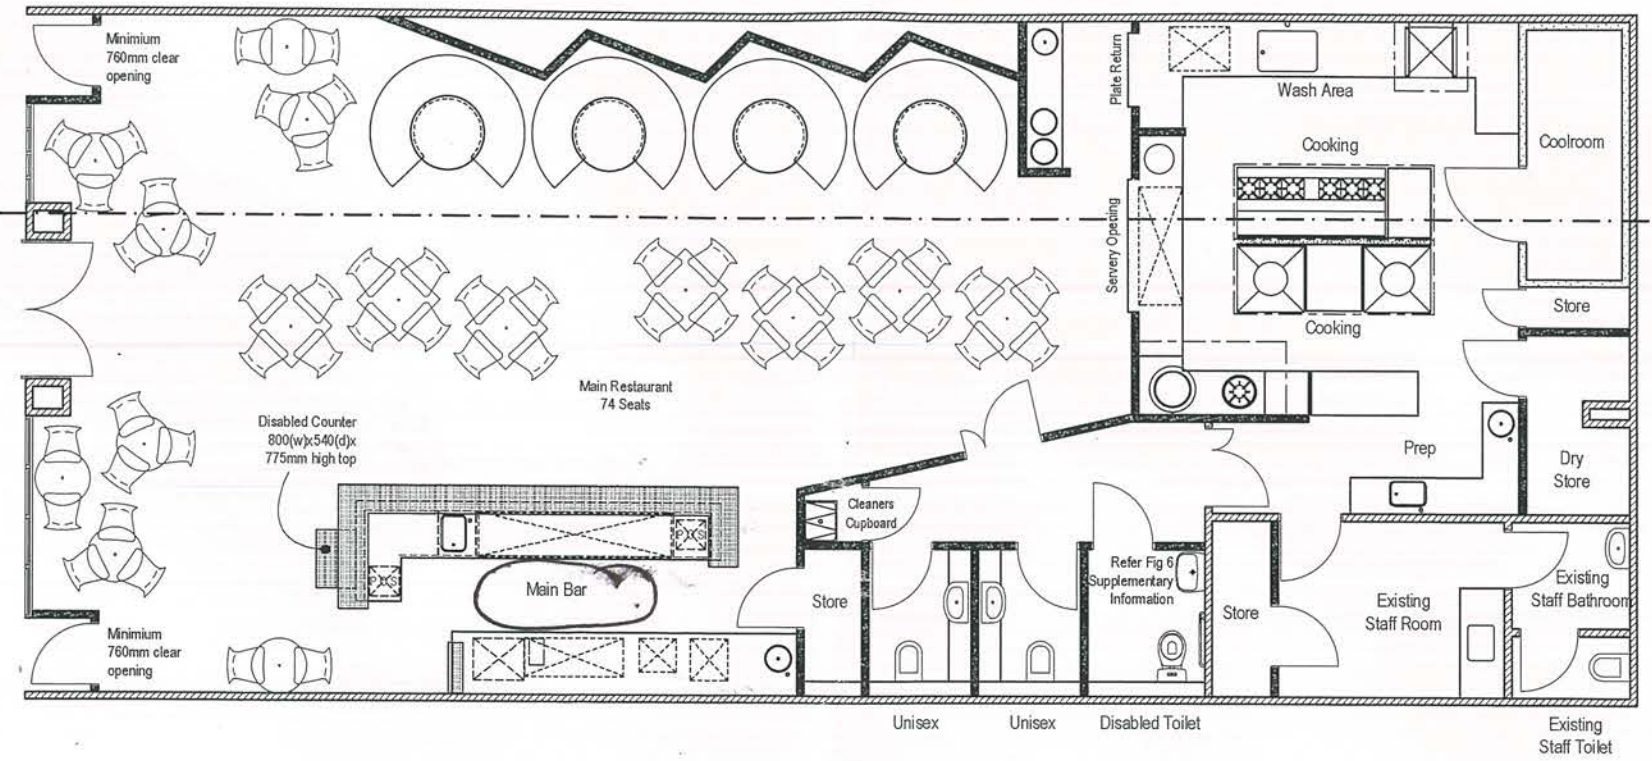

PROPOSED LAYOUT PLAN  
1:100 Scale

WELLINGTON CITY COUNCIL  
SERVICE REQUEST No.  
# 204004 No  
APPROVED BUILDING  
CONSENT DOCUMENTS

W.C.C.  
RECORDS  
APPROVED BY  
17 FEB 2016