


Wellington City Council
7 May 2021

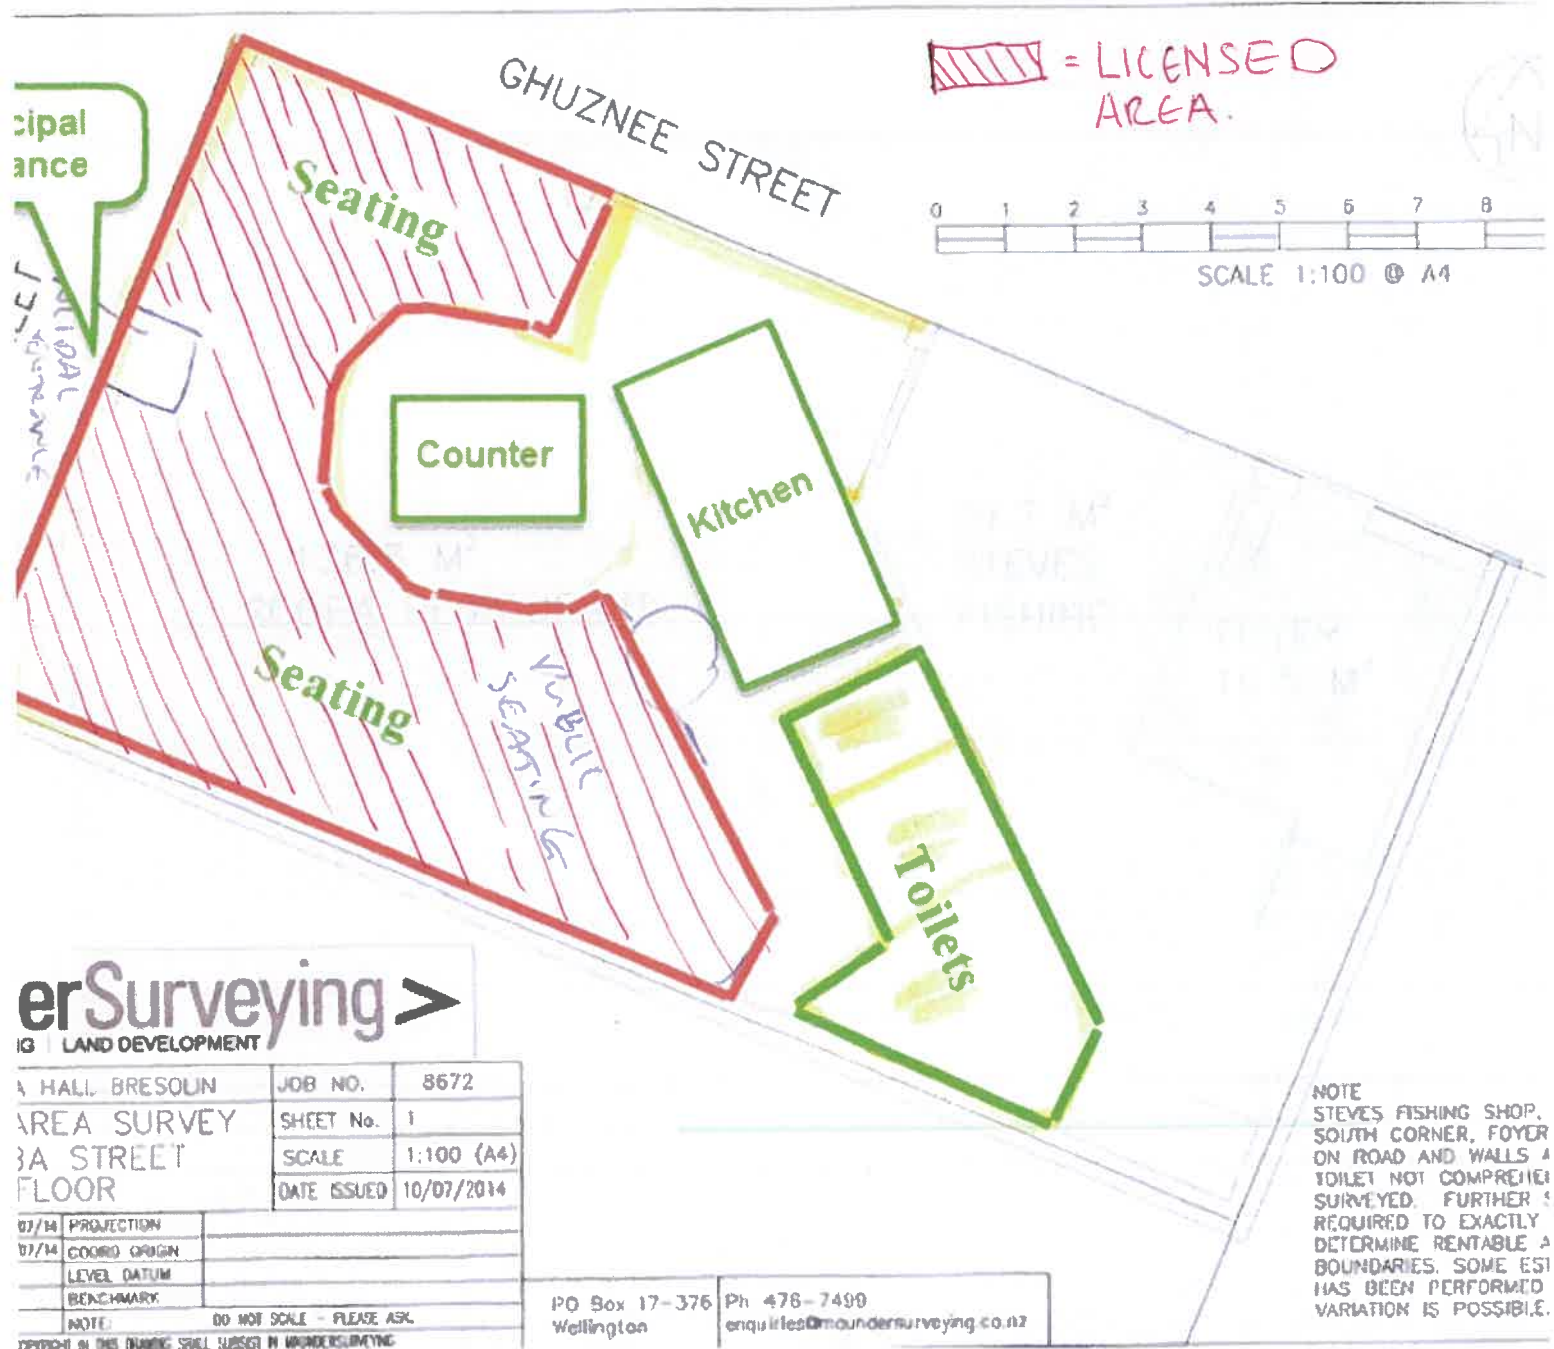

erSurveying >
IG | LAND DEVELOPMENT

AREA HALL BRESOLIN	JOB NO.	8672
AREA SURVEY	SHEET No.	1
3A STREET	SCALE	1:100 (A4)
FLOOR	DATE ISSUED	10/07/2014

07/14	PROJECTION	
07/14	COORD ORIGIN	
	LEVEL DATUM	
	BENCHMARK	
NOTE:		DO NOT SCALE - PLEASE ASK

PO Box 17-376 Wellington Ph 476-7490
enquiries@roundersurveying.co.nz

NOTE
STEVES FISHING SHOP,
SOUTH CORNER, FOYER
ON ROAD AND WALLS A
TOILET NOT COMPRISED
SURVEYED. FURTHER
REQUIRED TO EXACTLY
DETERMINE RENTABLE A
BOUNDARIES. SOME EST
HAS BEEN PERFORMED
VARIATION IS POSSIBLE.