

Wellington City Council  
 08 June 2021


PAF Group Ltd.  
 Licensed Area Level 1

Level 2

Ground Floor



Not in use.  
 Unlicensed Area's  
 Other Tenant's

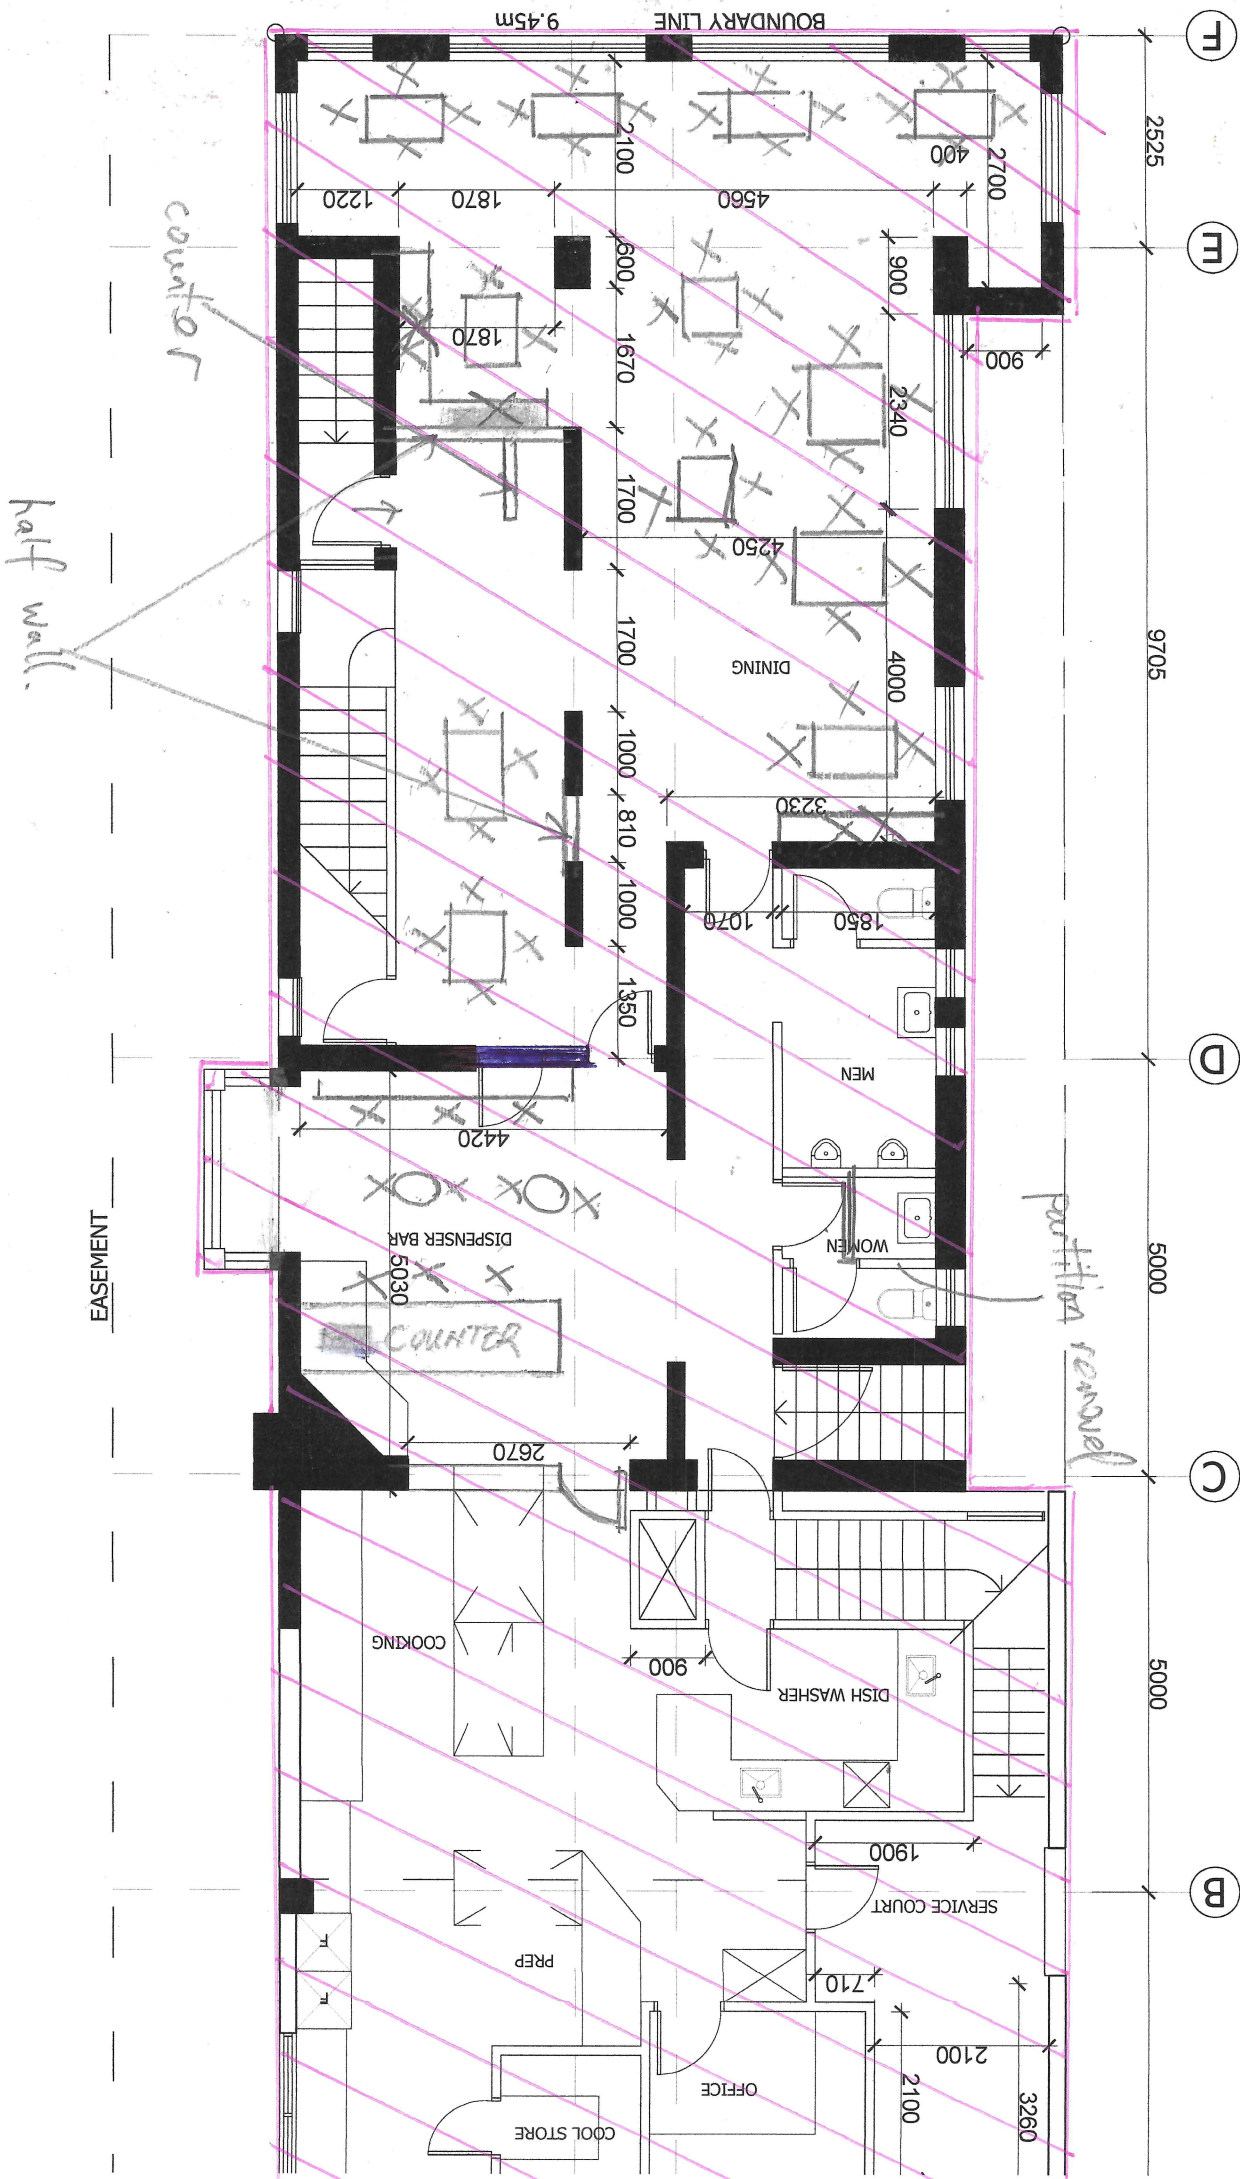

Level 1 - 232 Oriental Parade.  
 Main Restaurant Dining Area  
 Undesignated Whole Level 1

Wellington City Council  
 08 June 2021