


Ground Floor


Leeds Street

Main Entrance

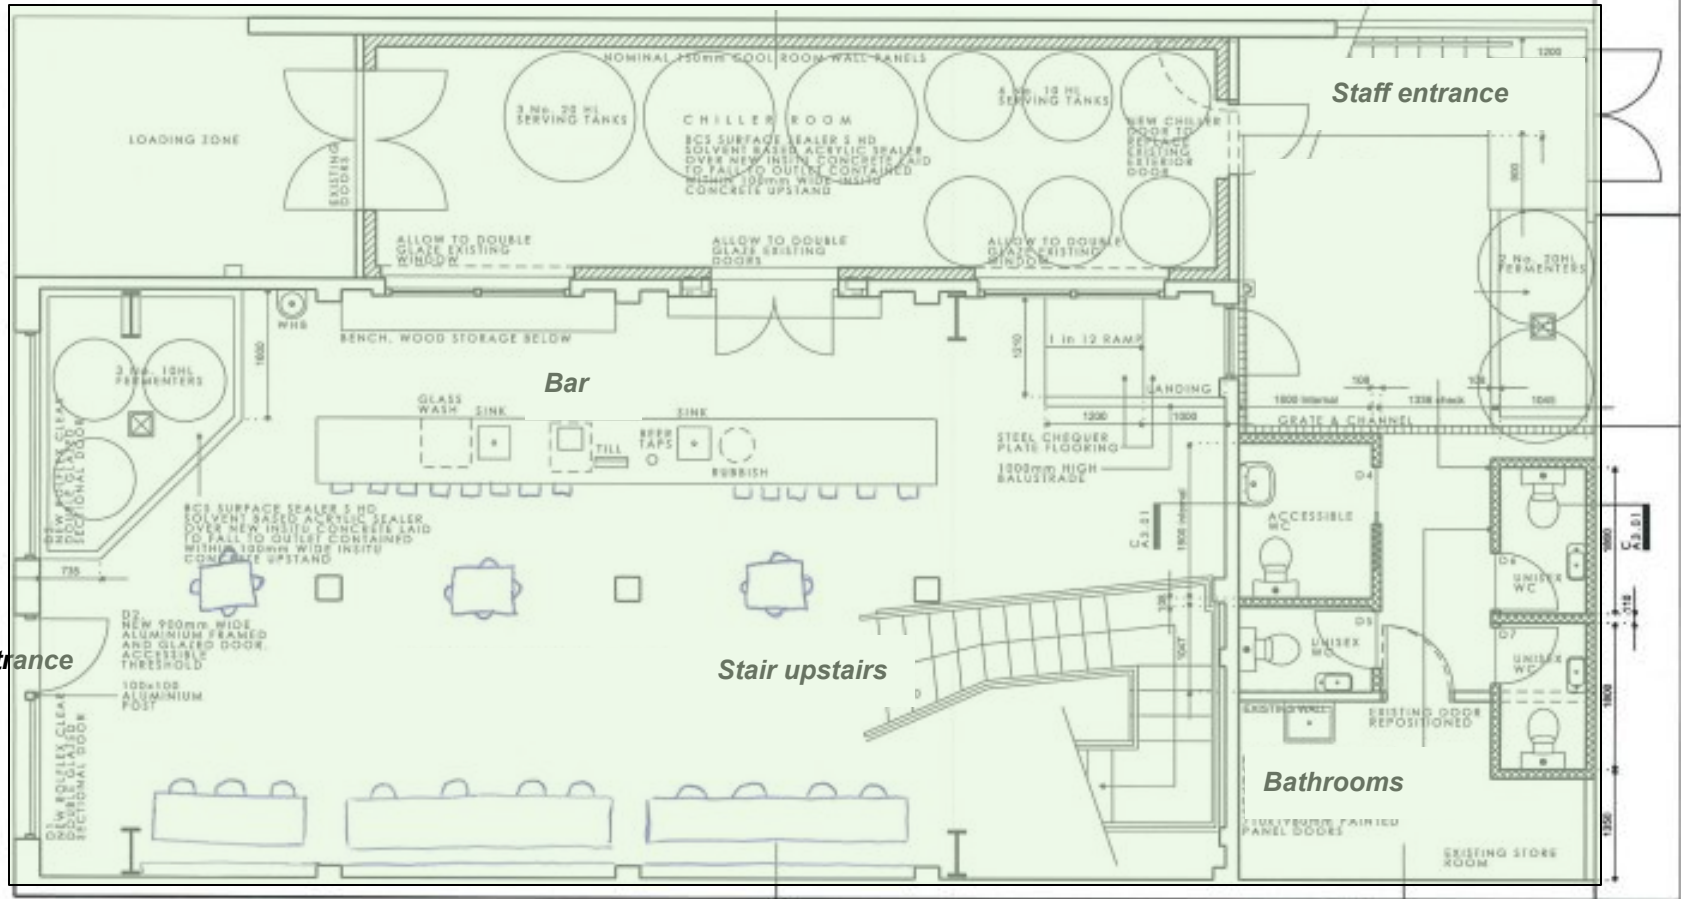

= Areas designated as Supervised

Leeds Street

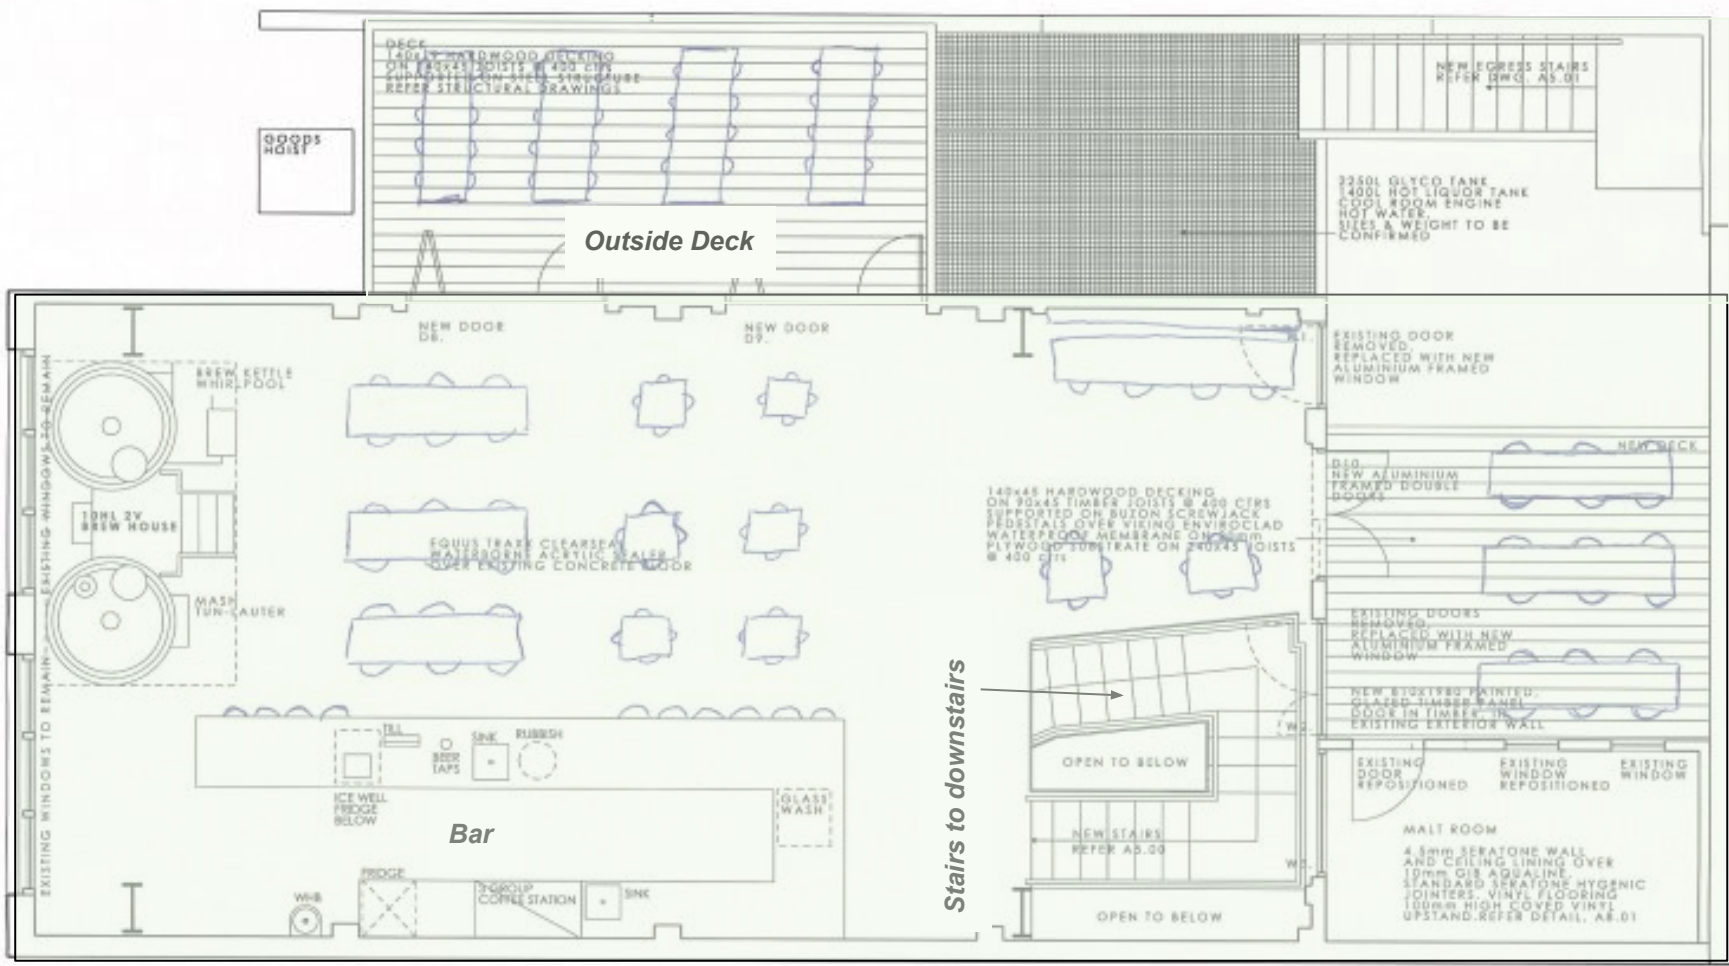

= Areas designated as Supervised

WCC RECEIVED 19 JULY 2021