


Ground Floor

Leeds Street

Main Entrance


Staff entrance

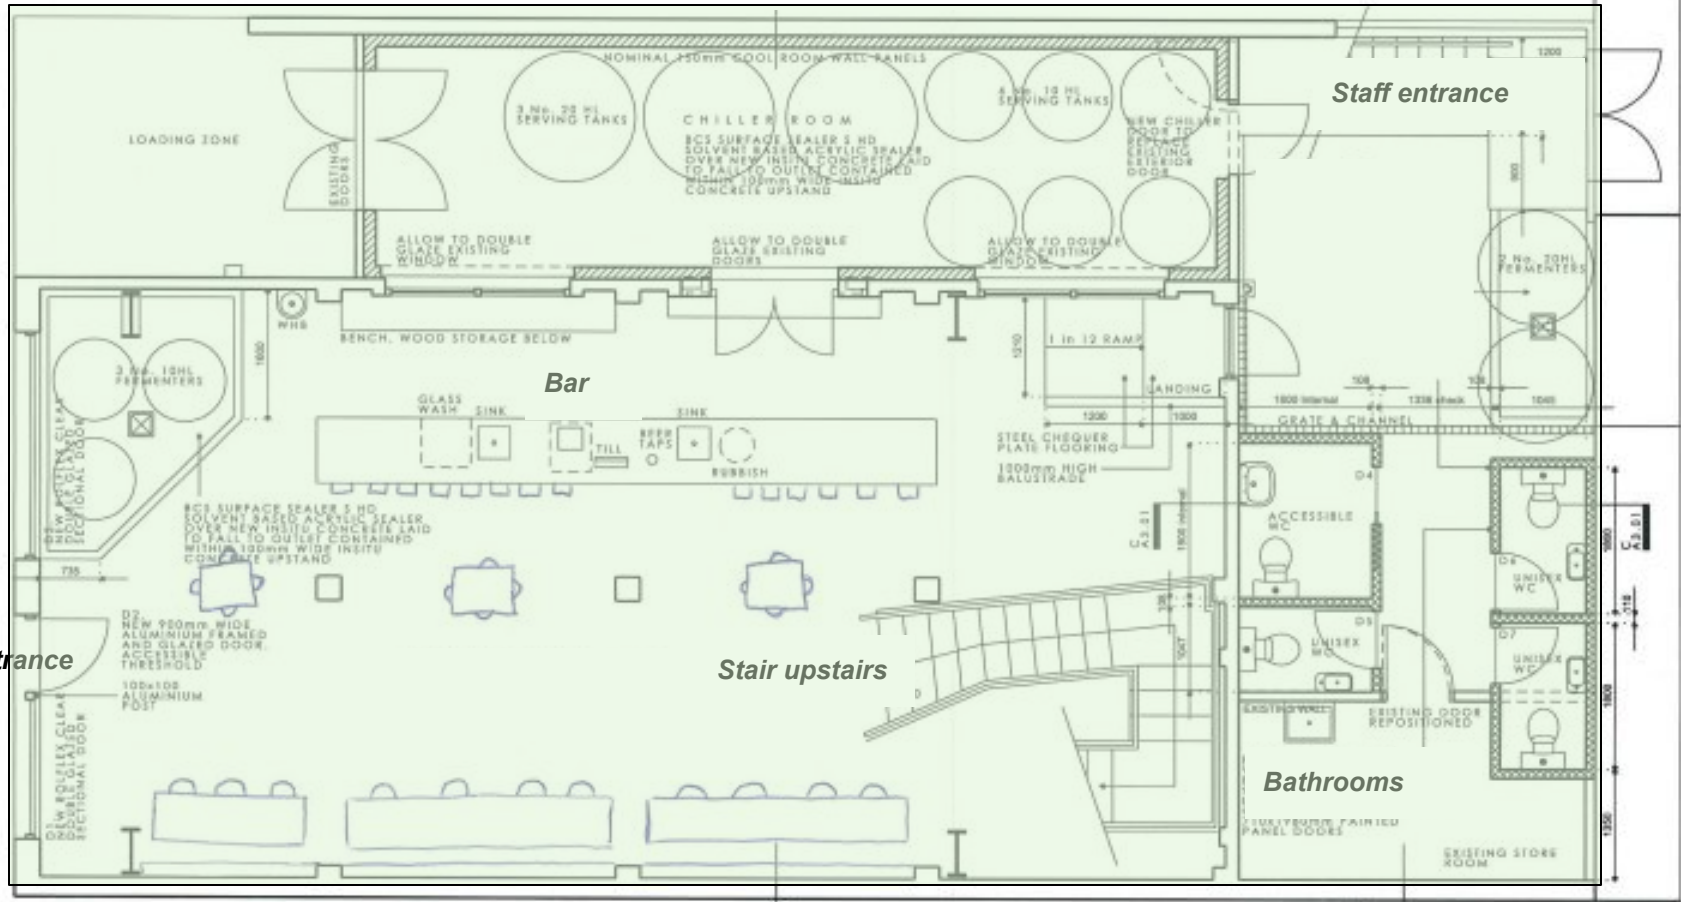

= Areas designated as Supervised

WCC RECEIVED 16 JULY 2021

Leeds Street

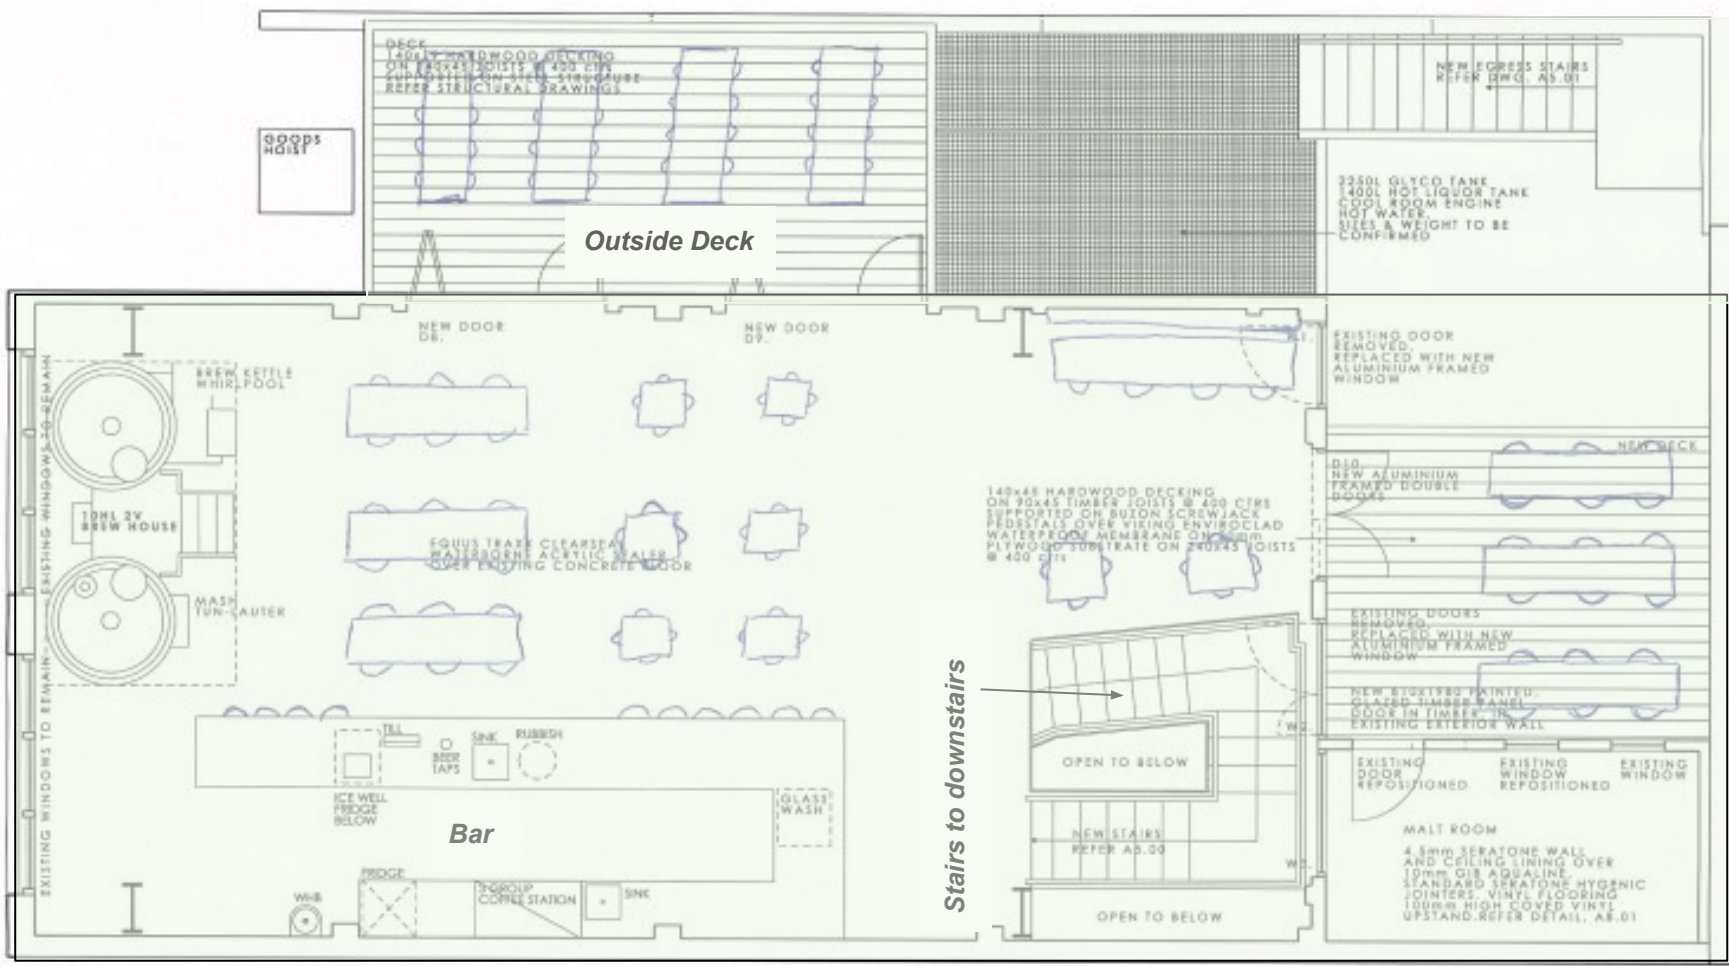

= Areas designated as Supervised

WCC RECEIVED 16 JULY 2021